


Key to Restriction Types Displayed

 No Waiting At Any Time

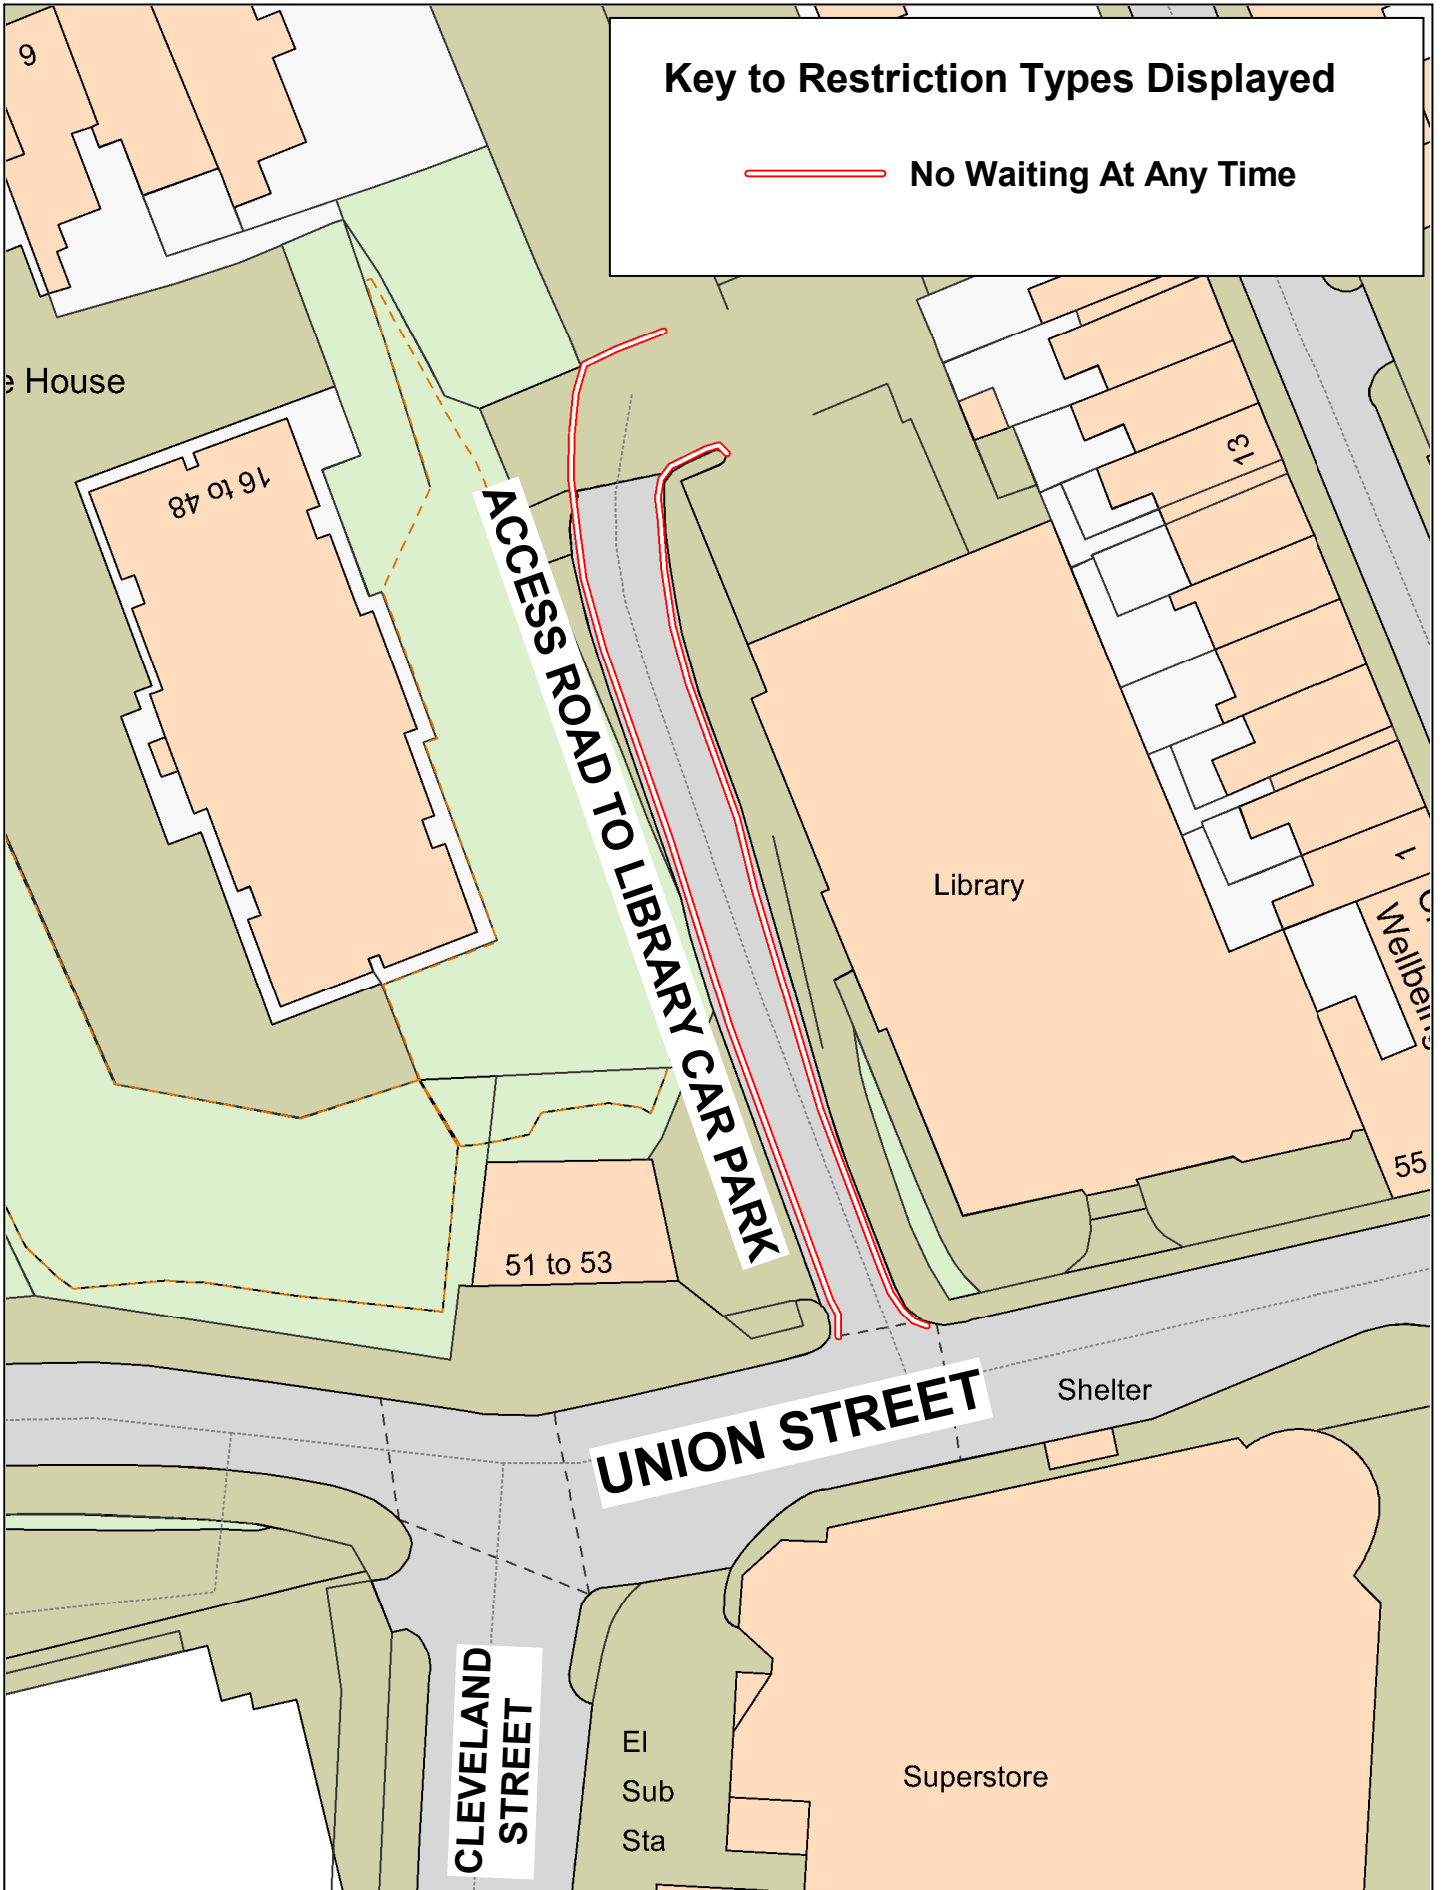

Access Road To Library Car Park, Chorley



© Crown copyright and database rights 2023
OS AC0000850590
Lancashire County Council
Licence No. AC0000850590 2023

Phil Durnell
Director of Highways and Transport
P.O. Box 100, County Hall,
PRESTON PR1 0LD

| | |
|-------------|---|
| SCALE | 1 : 500 |
| DATE | 01/11/2023 |
| DRAWING No. | P23-24(3)/CH-HM1 |
| DRAWN BY | CGL |
| | Scale with care as distortion may occur |