


"Based on Ordnance Survey mapping with the permission of the Controller of Her Majesty's Stationery Office. Crown copyright. Unauthorised reproduction infringes Crown copyright and may lead to prosecution or civil proceedings.

Lancashire County Council Licence No. LA100023320

KEY



PROPOSED PATH

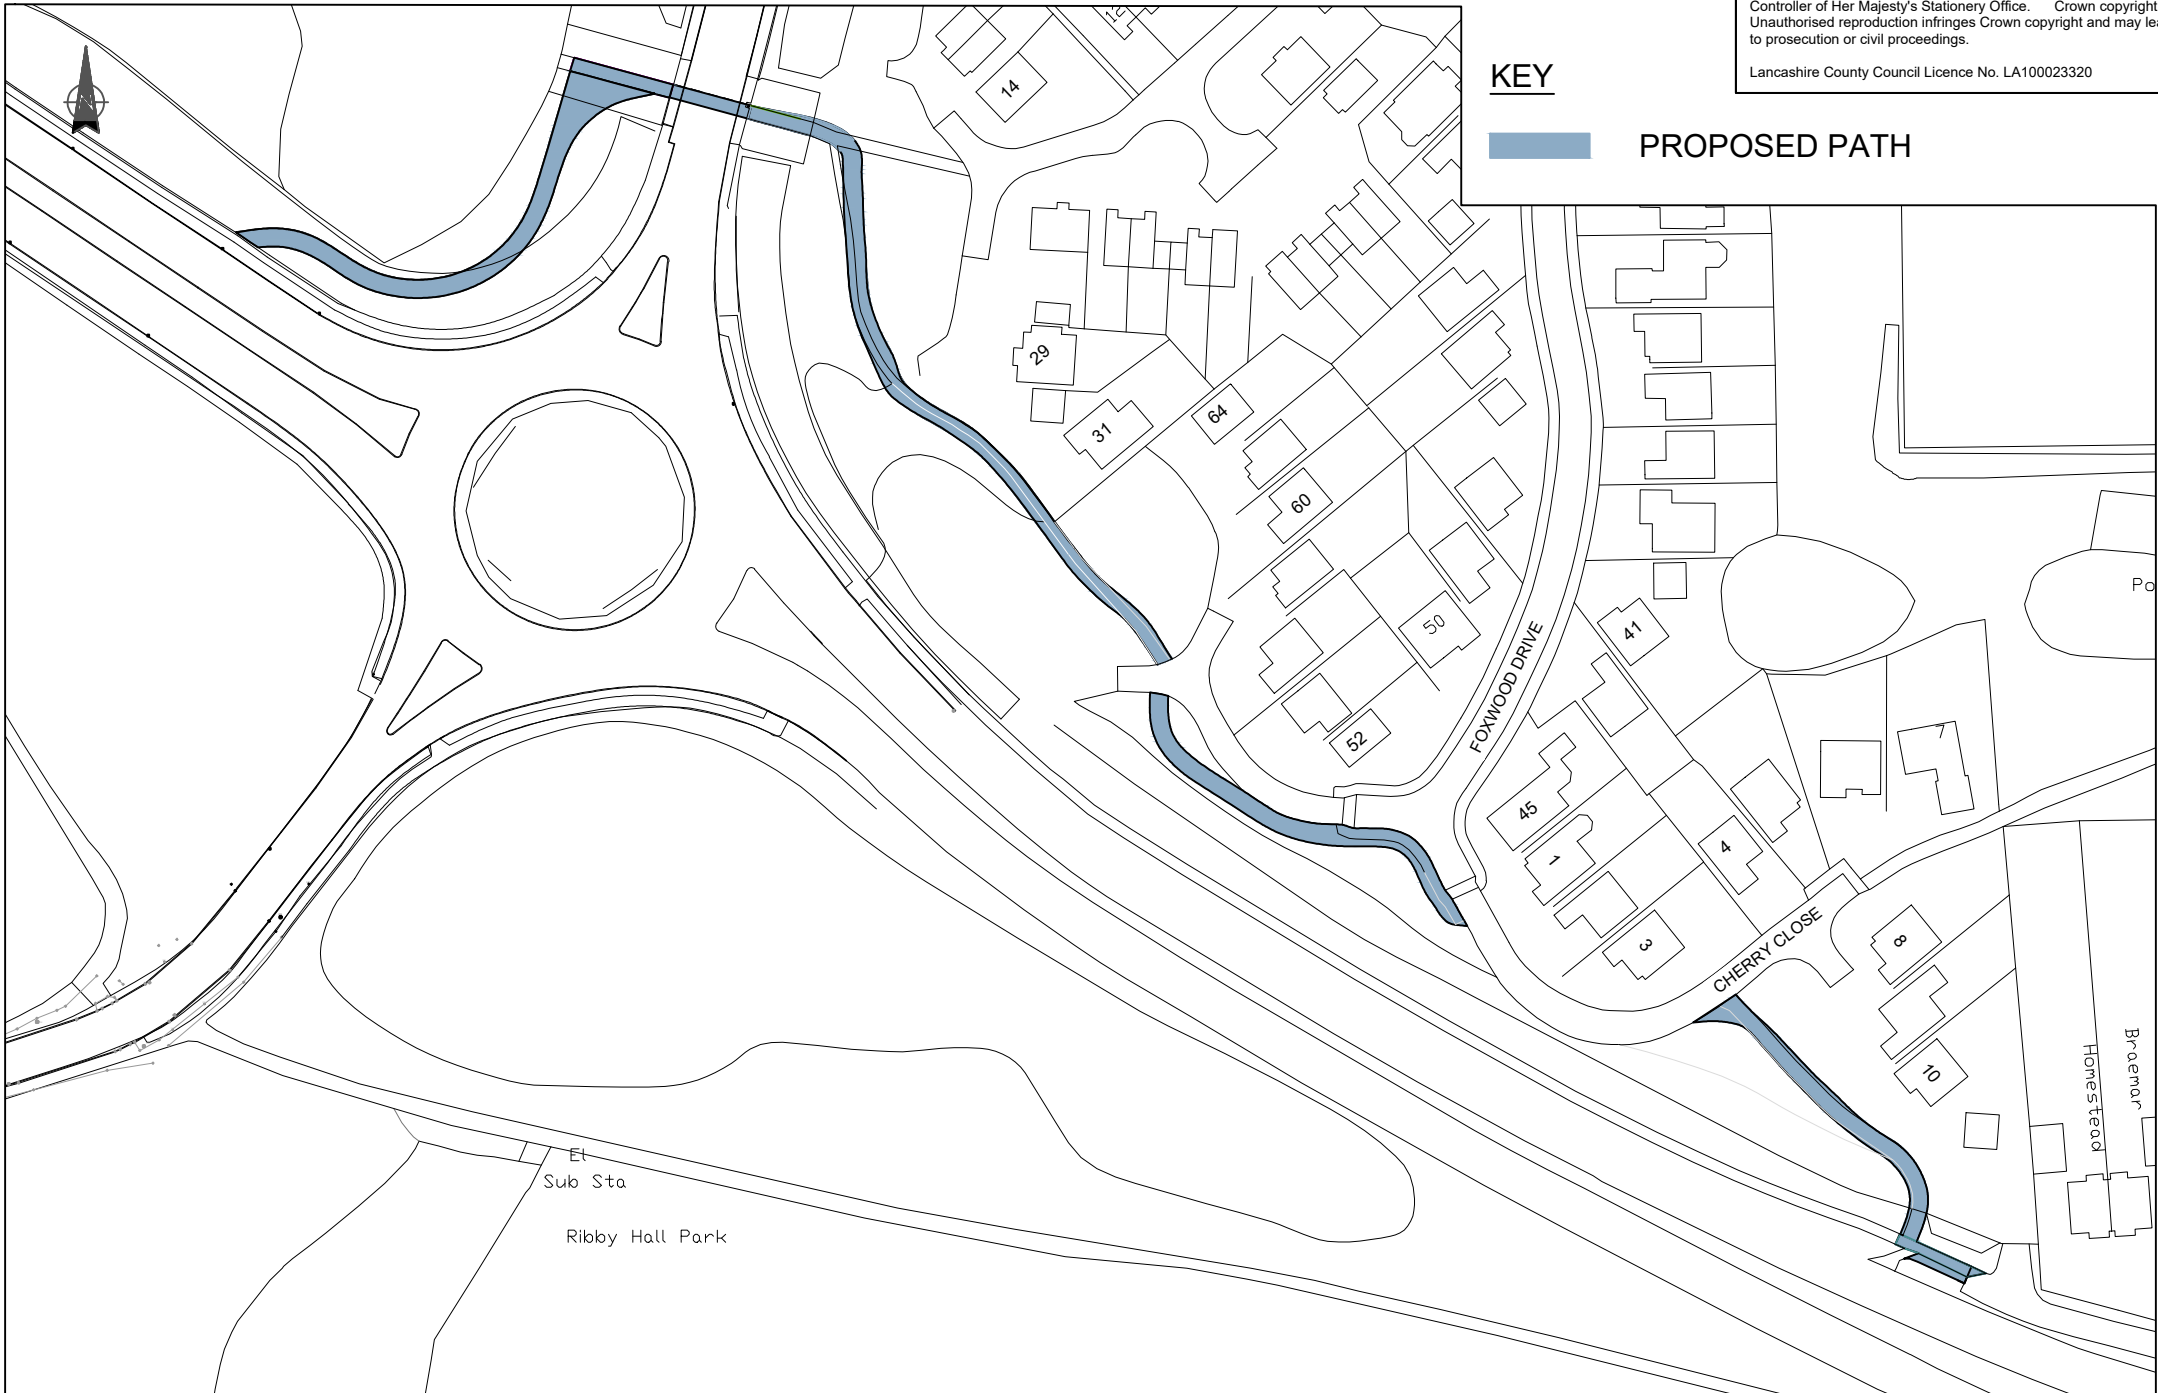

Design and Construction

PROJECT TITLE
BLACKPOOL ROAD KIRKHAM

DATE
MARCH 2023

DRAWN BY
C J SCHOLES

SCHEME No.
CHD4D2011

CLIENT No.

DRAWING TITLE
PROPOSED SHARED USE PATH

SCALE @ A4
1:1250

CHECKED BY
KH

SKETCH No.
CHD4D2011 100 002