




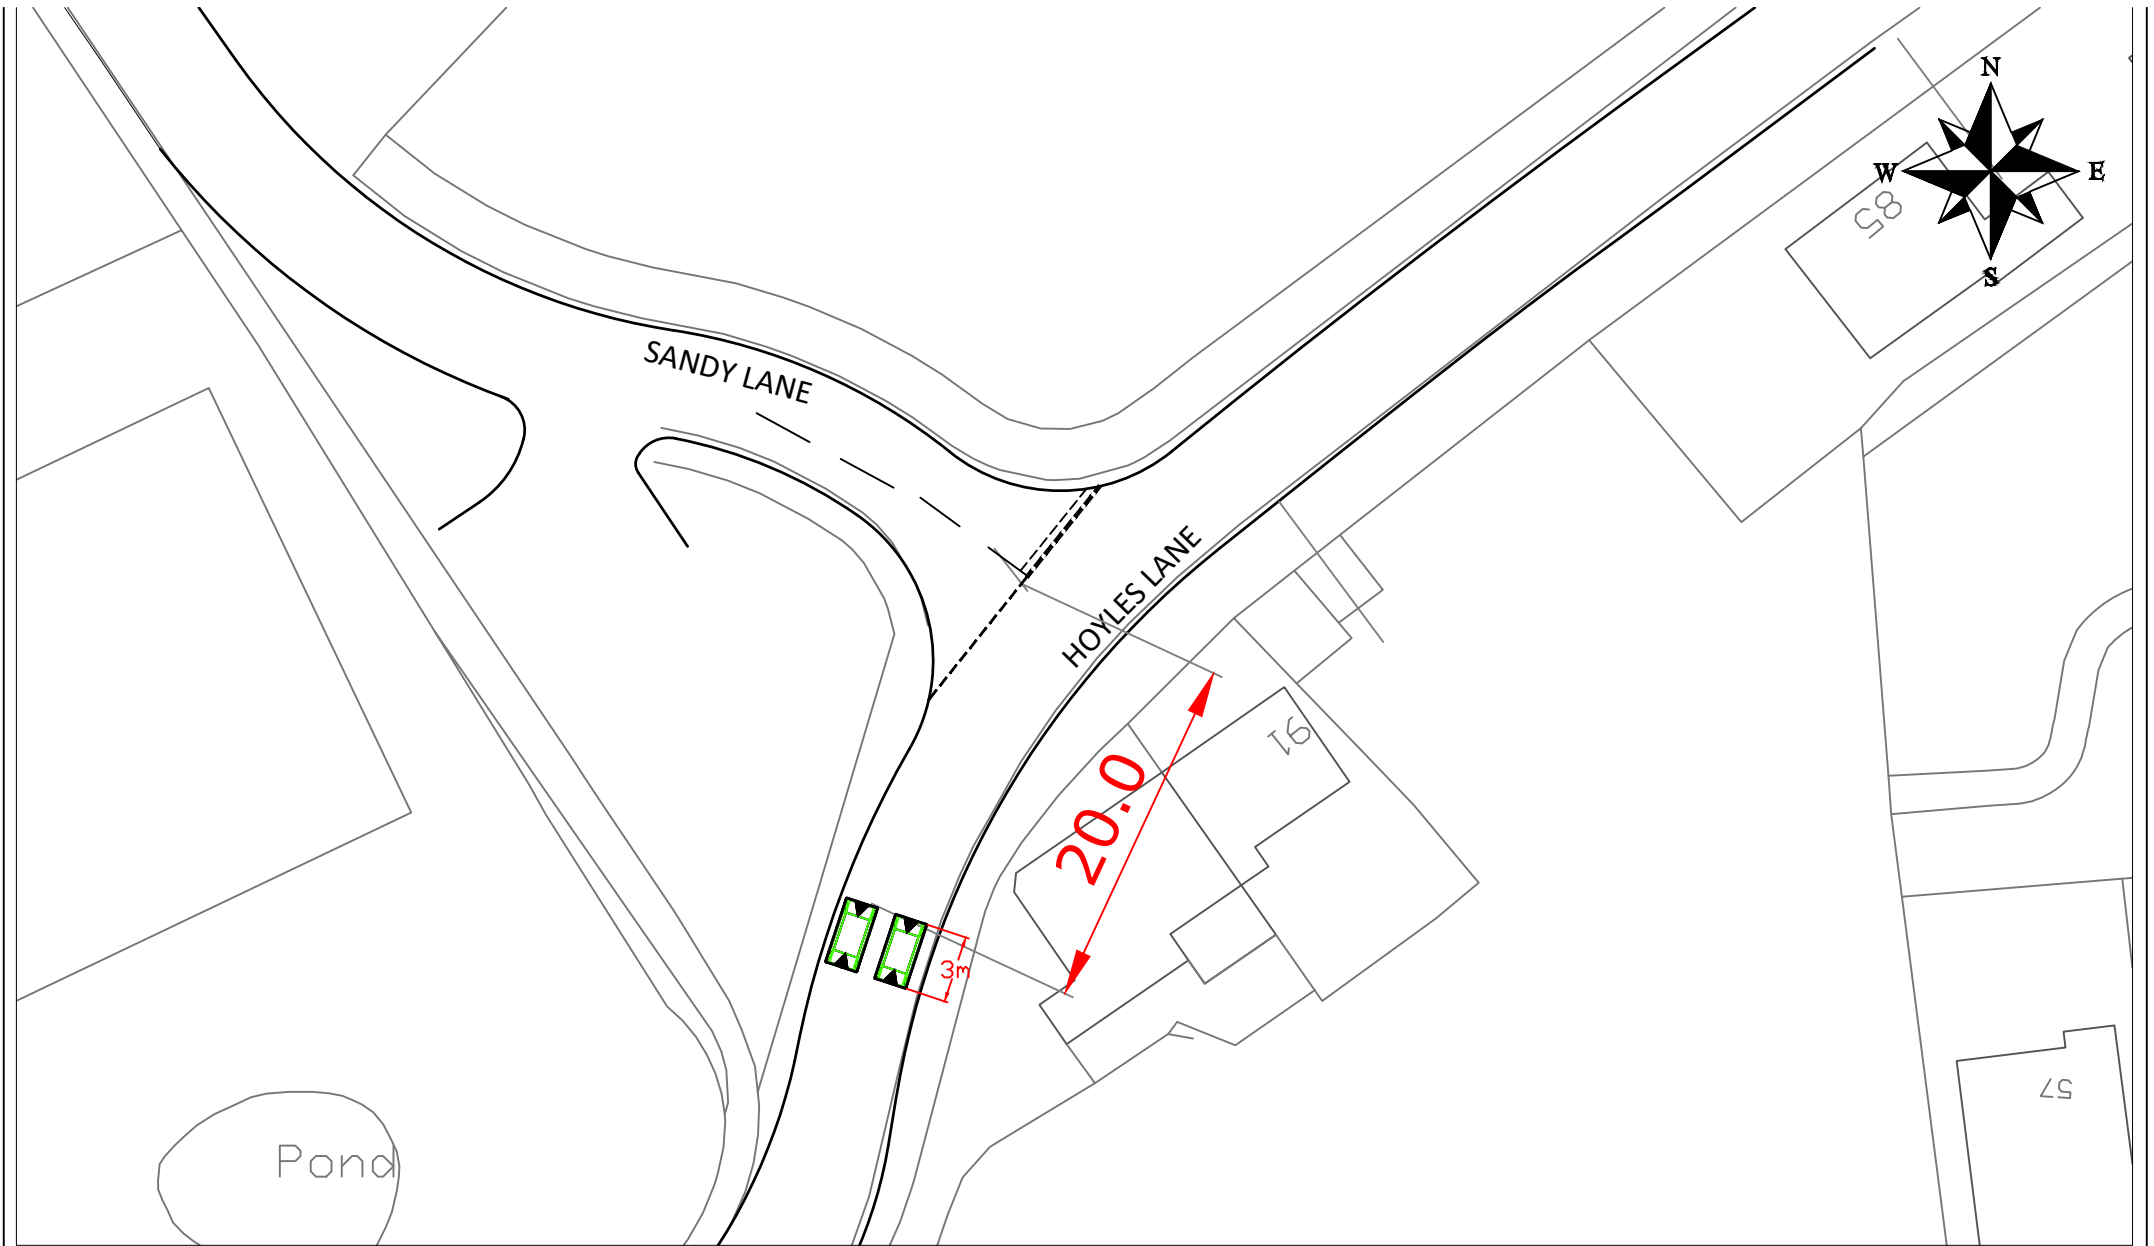

	Lancashire	PROJECT TITLE PROJECT_TITLE1	DRAWN BY DRAWN_BY CHECKED BY CHECKED_BY	CLIENT No. CLIENT_NO SCHEME NO. SCHEME_NO
--	------------	---------------------------------	--	--

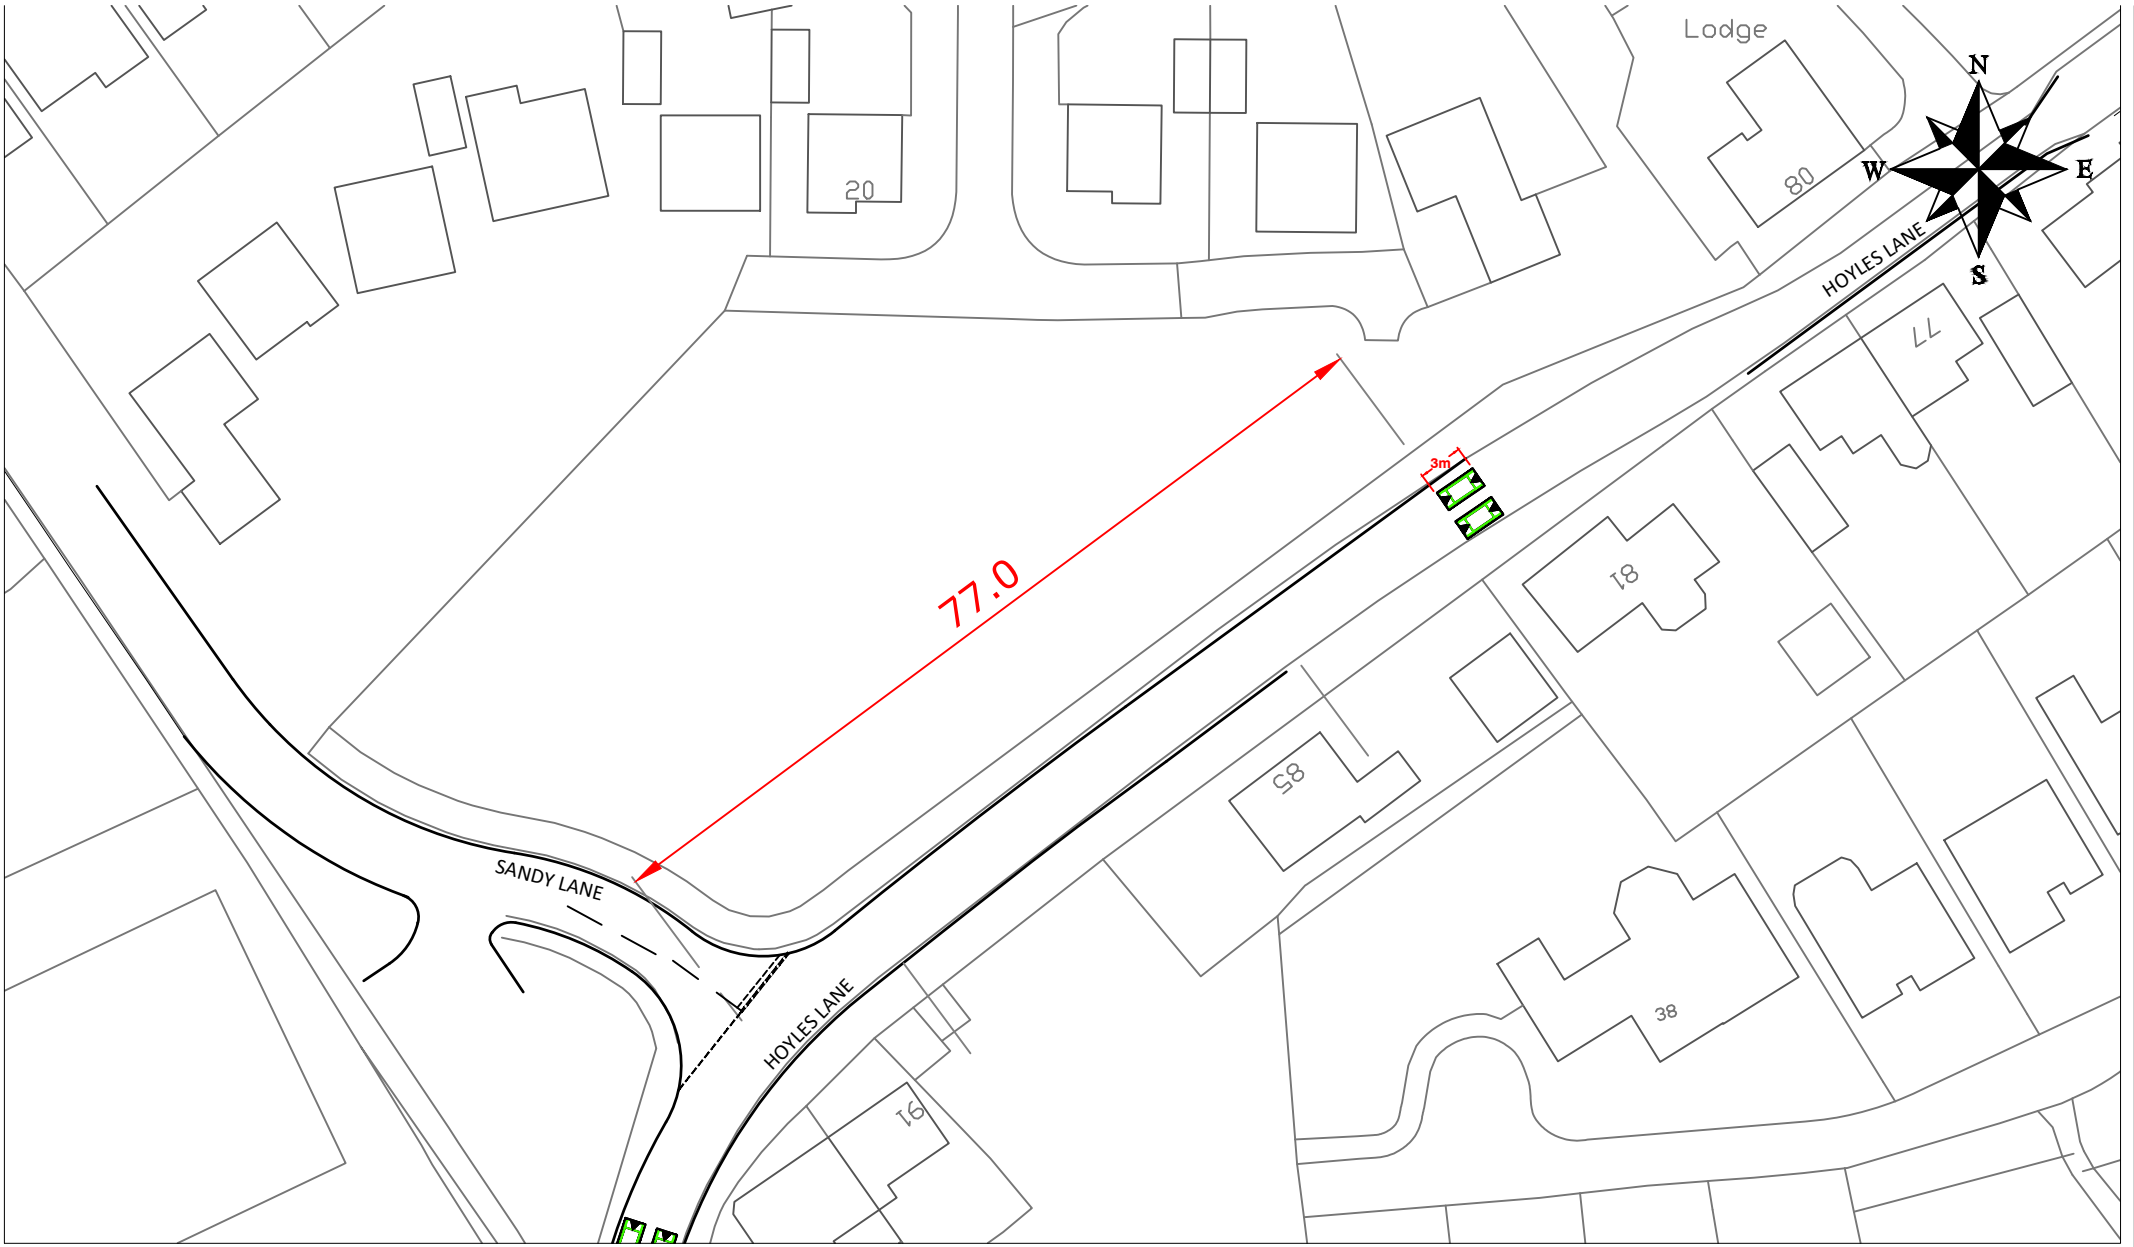

	Lancashire	PROJECT TITLE PROJECT_TITLE1	DRAWN BY DRAWN_BY	CLIENT No. CLIENT_NO
			CHECKED BY CHECKED_BY	SCHEME NO. SCHEME_NO

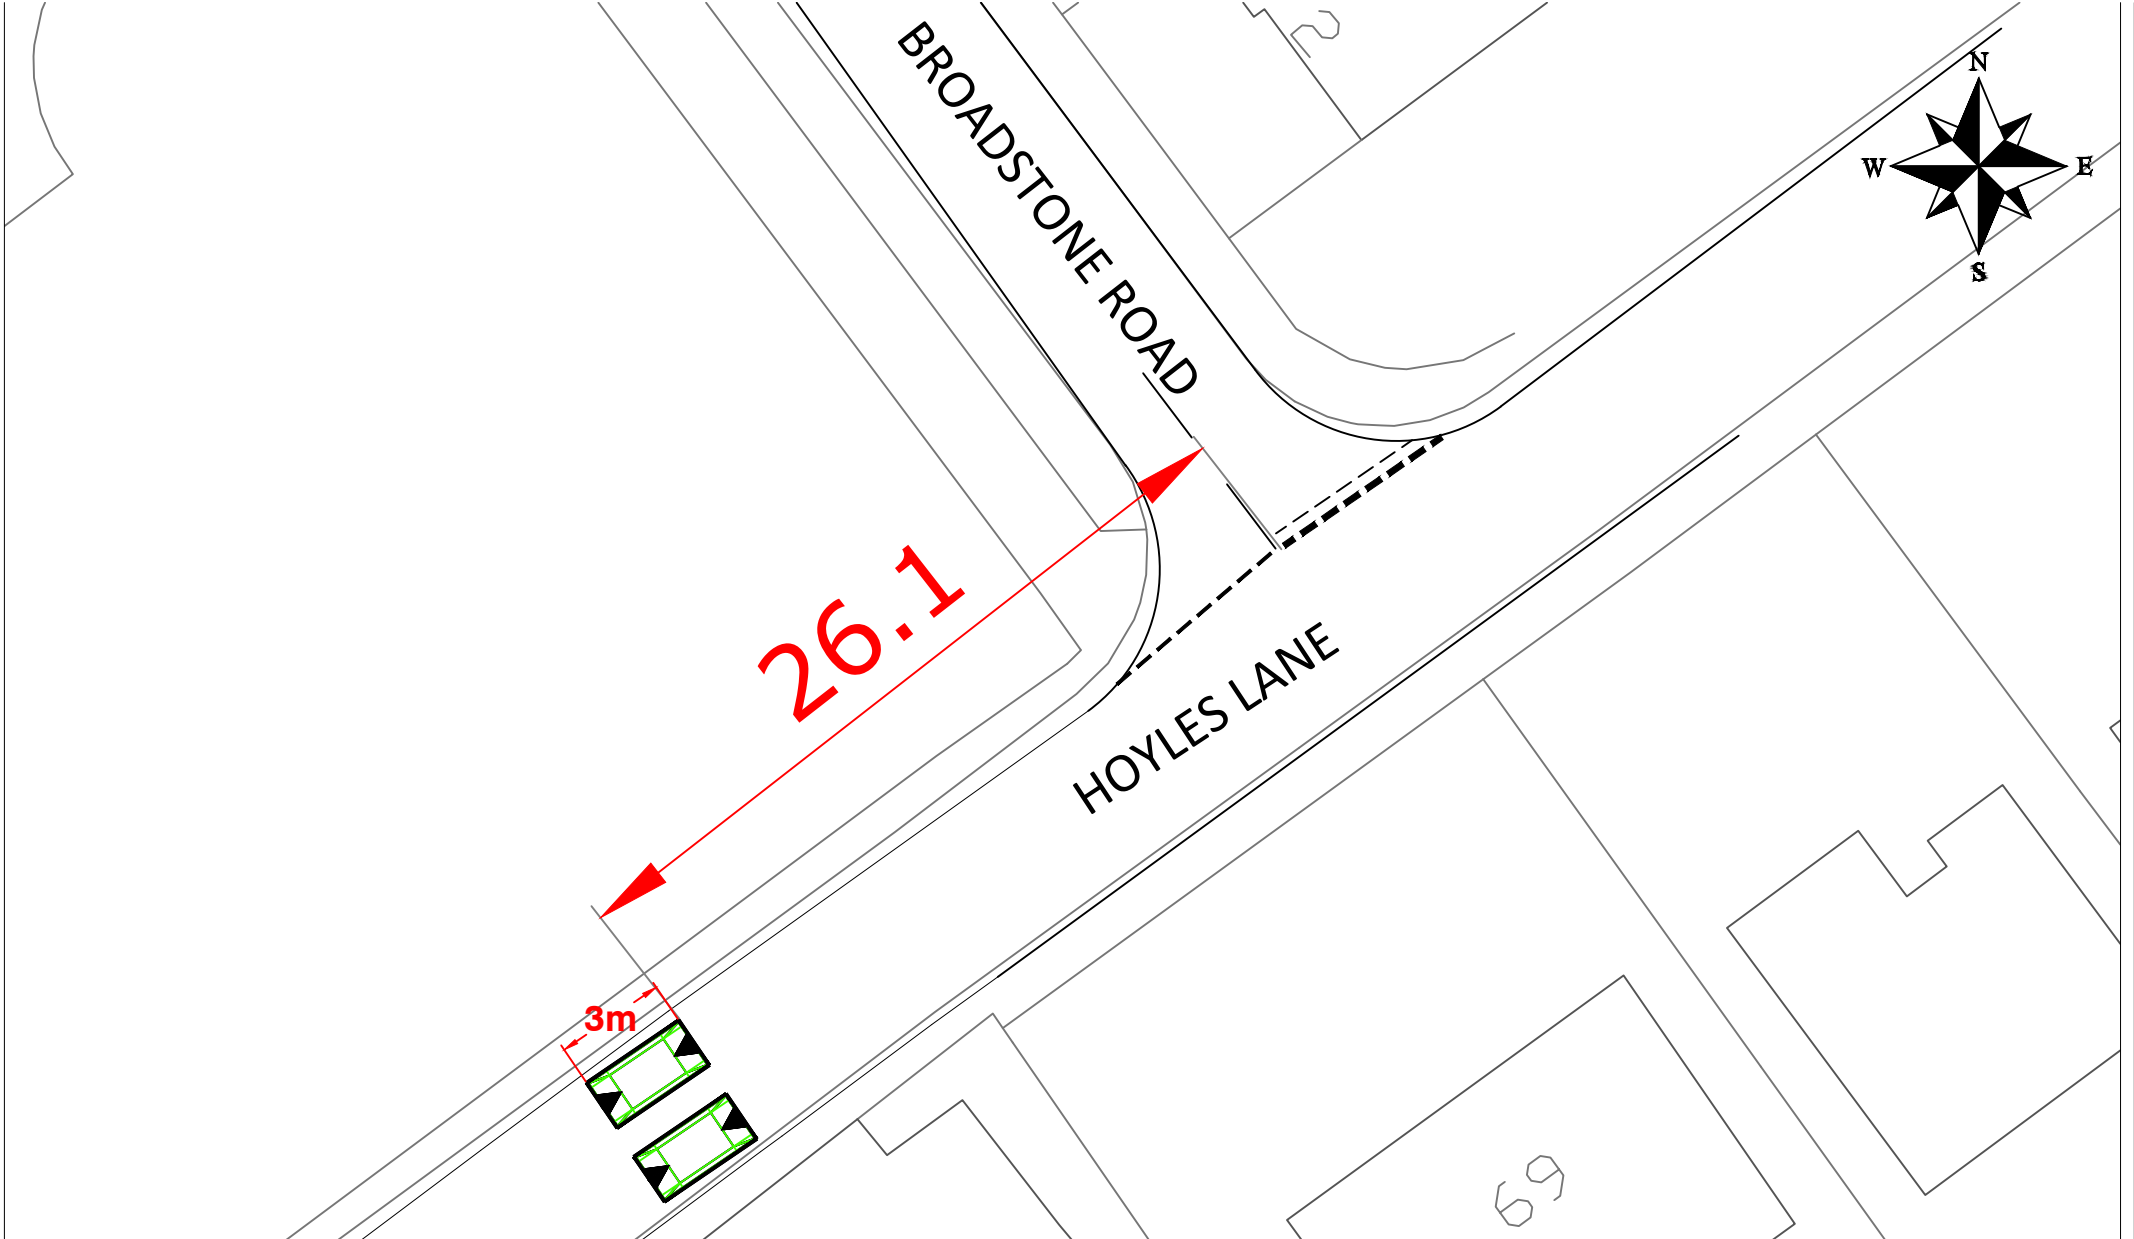

	Lancashire	PROJECT TITLE PROJECT_TITLE1	DRAWN BY DRAWN_BY	CLIENT No. CLIENT_NO
			CHECKED BY CHECKED_BY	SCHEME NO. SCHEME_NO