


Key to Restriction Types Displayed

 **No Waiting At Any Time**



**Bolton Road,
Chorley and
Bolton Road,
Heath Charnock**




Crown copyright and database rights 2023
OS AC0000850590
Lancashire County Council
Licence No. AC0000850590 2023


**Phil Durnell
Director of Highways
and Transport**

P.O. Box 100, County Hall,
PRESTON PR1 0LD

SCALE	1 : 2000
DATE	15/11/2023
DRAWING No.	C/23-24(6)/FH-3
DRAWN BY	CGL
	Scale with care as distortion may occur

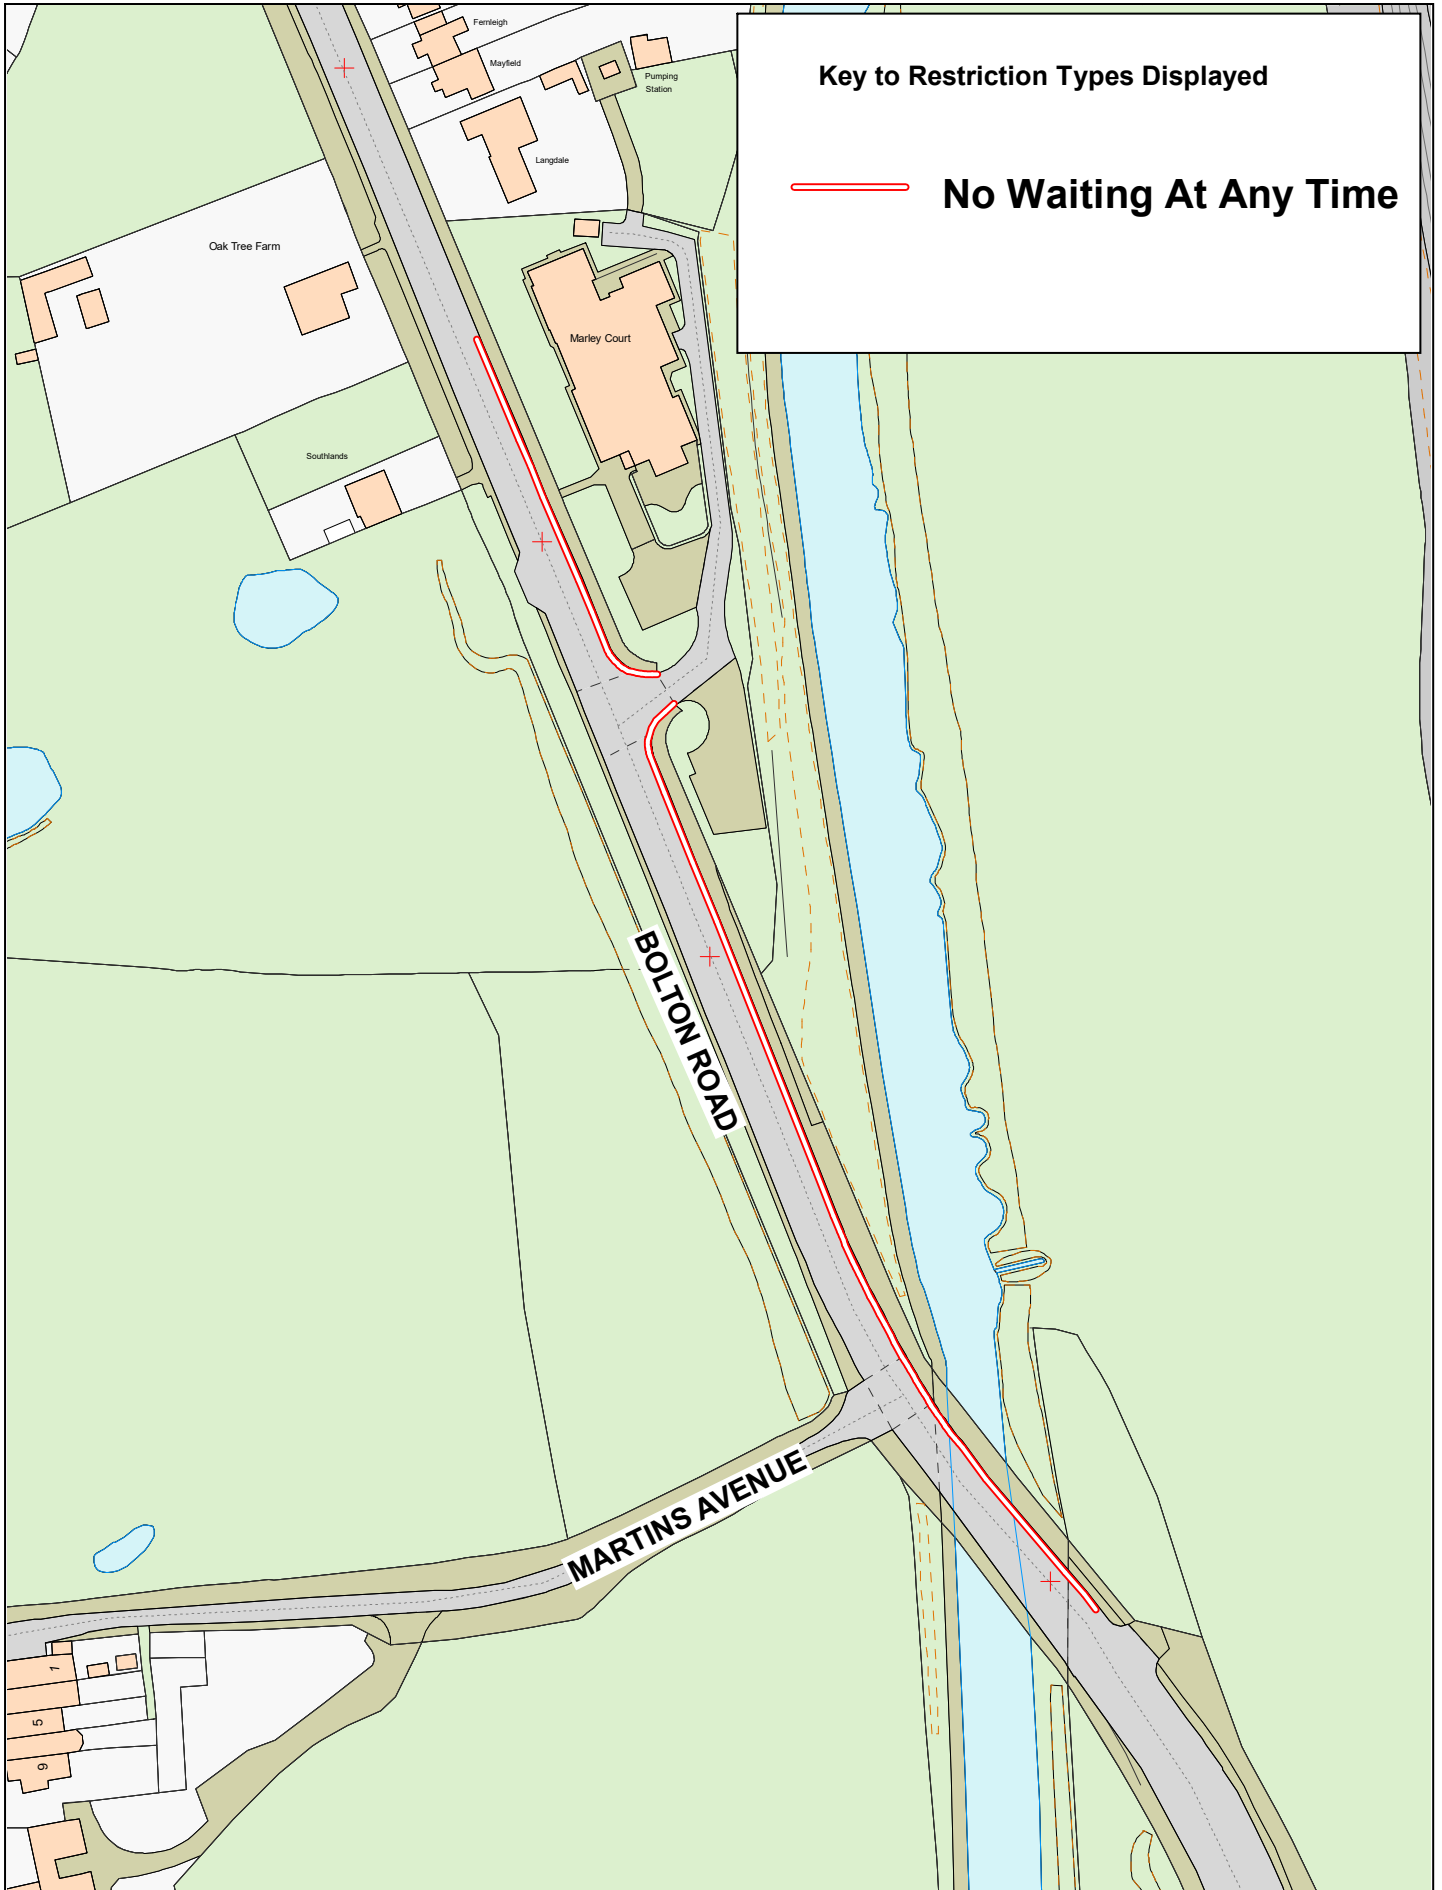

Key to Restriction Types Displayed

 **No Waiting At Any Time**




**Bolton Road,
Heath Charnock**



© Crown copyright and database rights 2023
OS AC0000850690
Lancashire County Council
Licence No. AC0000850690 2023

Phil Durnell
Director of Highways
and Transport
P.O. Box 100, County Hall,
PRESTON PR1 0LD

SCALE	1 : 1500
DATE	08/11/2023
DRAWING No.	C/23-24(6)/FH-4
DRAWN BY	JC
	Scale with care as distortion may occur

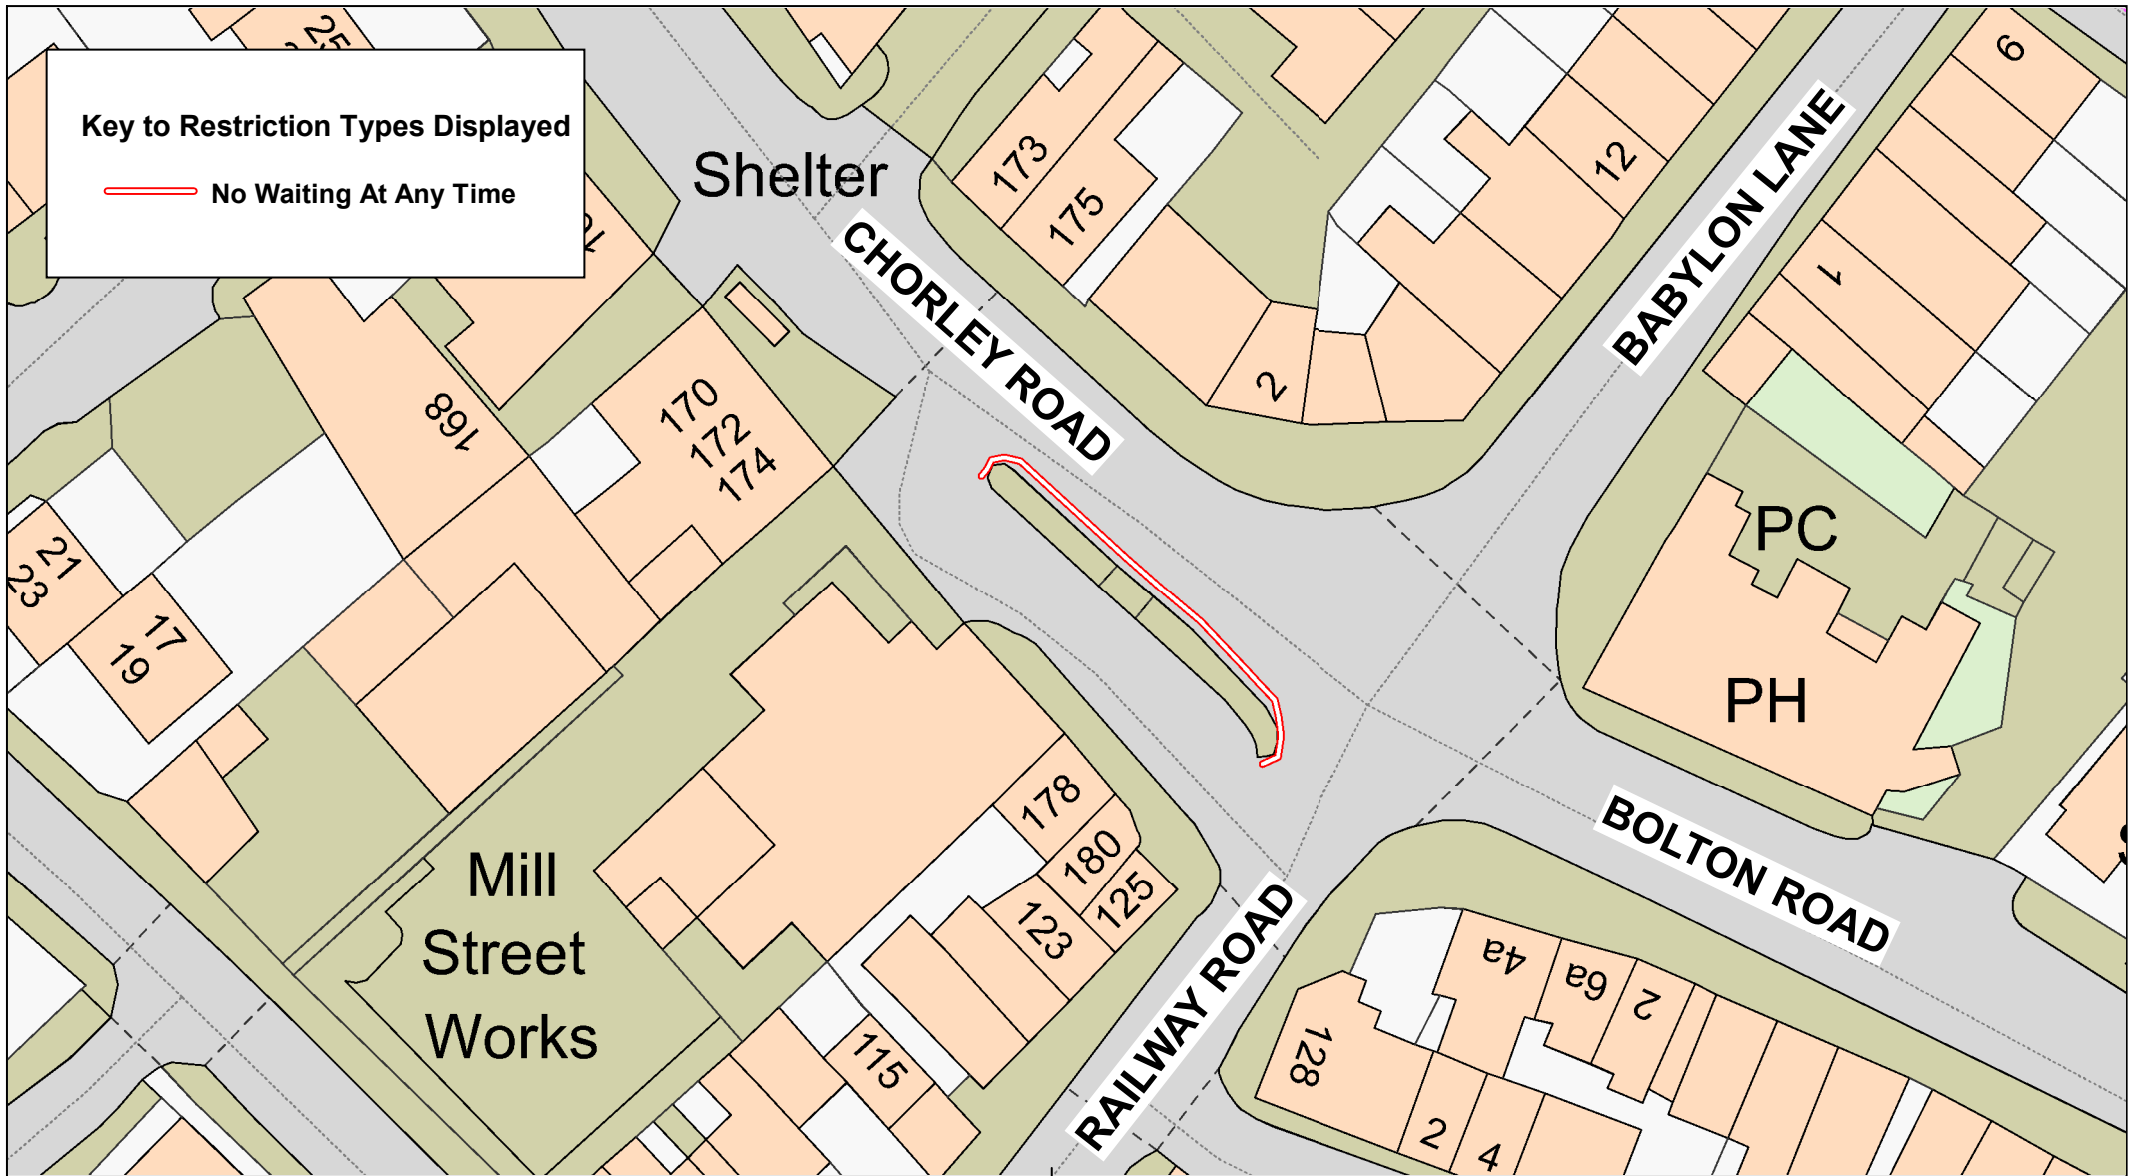

Key to Restriction Types Displayed

 No Waiting At Any Time



Chorley Road, Adlington




Crown copyright and database rights 2023
OS AC0000850590
Lancashire County Council
Licence No. AC0000850590 2023


**Phil Durnell
Director of Highways
and Transport**

P.O. Box 100, County Hall,
PRESTON PR1 0LD

SCALE	1 : 500
DATE	17/11/2023
DRAWING No.	C/23-24(6)/FH-1
DRAWN BY	CGL
	Scale with care as distortion may occur

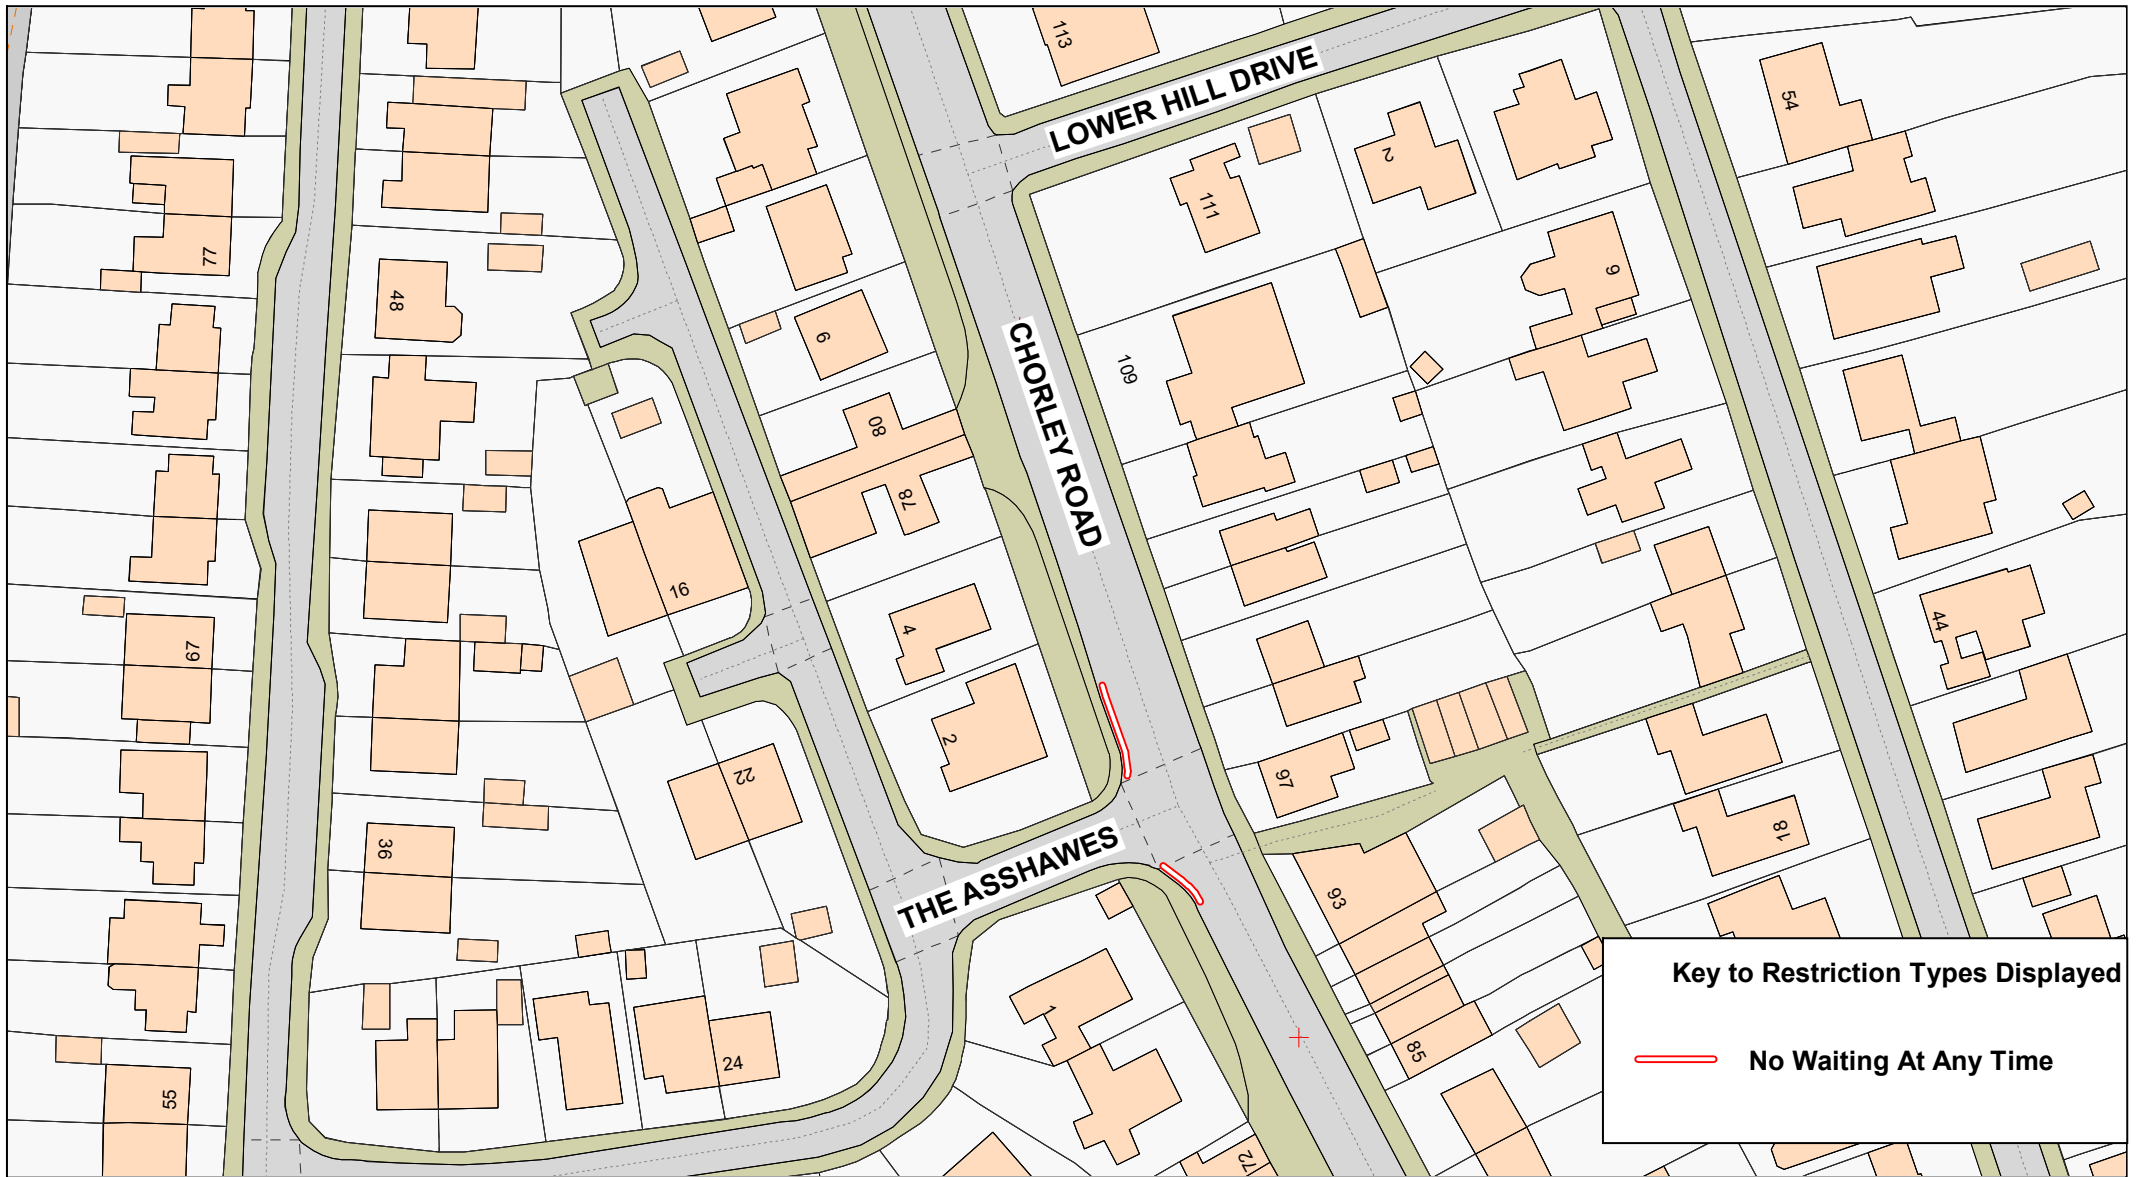

Key to Restriction Types Displayed

 **No Waiting At Any Time**

Chorley Road, Heath Charnock



© Crown copyright and database rights 2023
OS AC0000850590
Lancashire County Council
Licence No. AC0000850590 2023

Phil Durnell
Director of Highways
and Transport

P.O. Box 100, County Hall,
PRESTON PR1 0LD



SCALE	1 : 1000
DATE	08/11/2023
DRAWING No.	C/23-24(6)/FH-2
DRAWN BY	JC
	Scale with care as distortion may occur