


Key to Restriction Types Displayed

 No Waiting At Any Time

 Taxi Stand

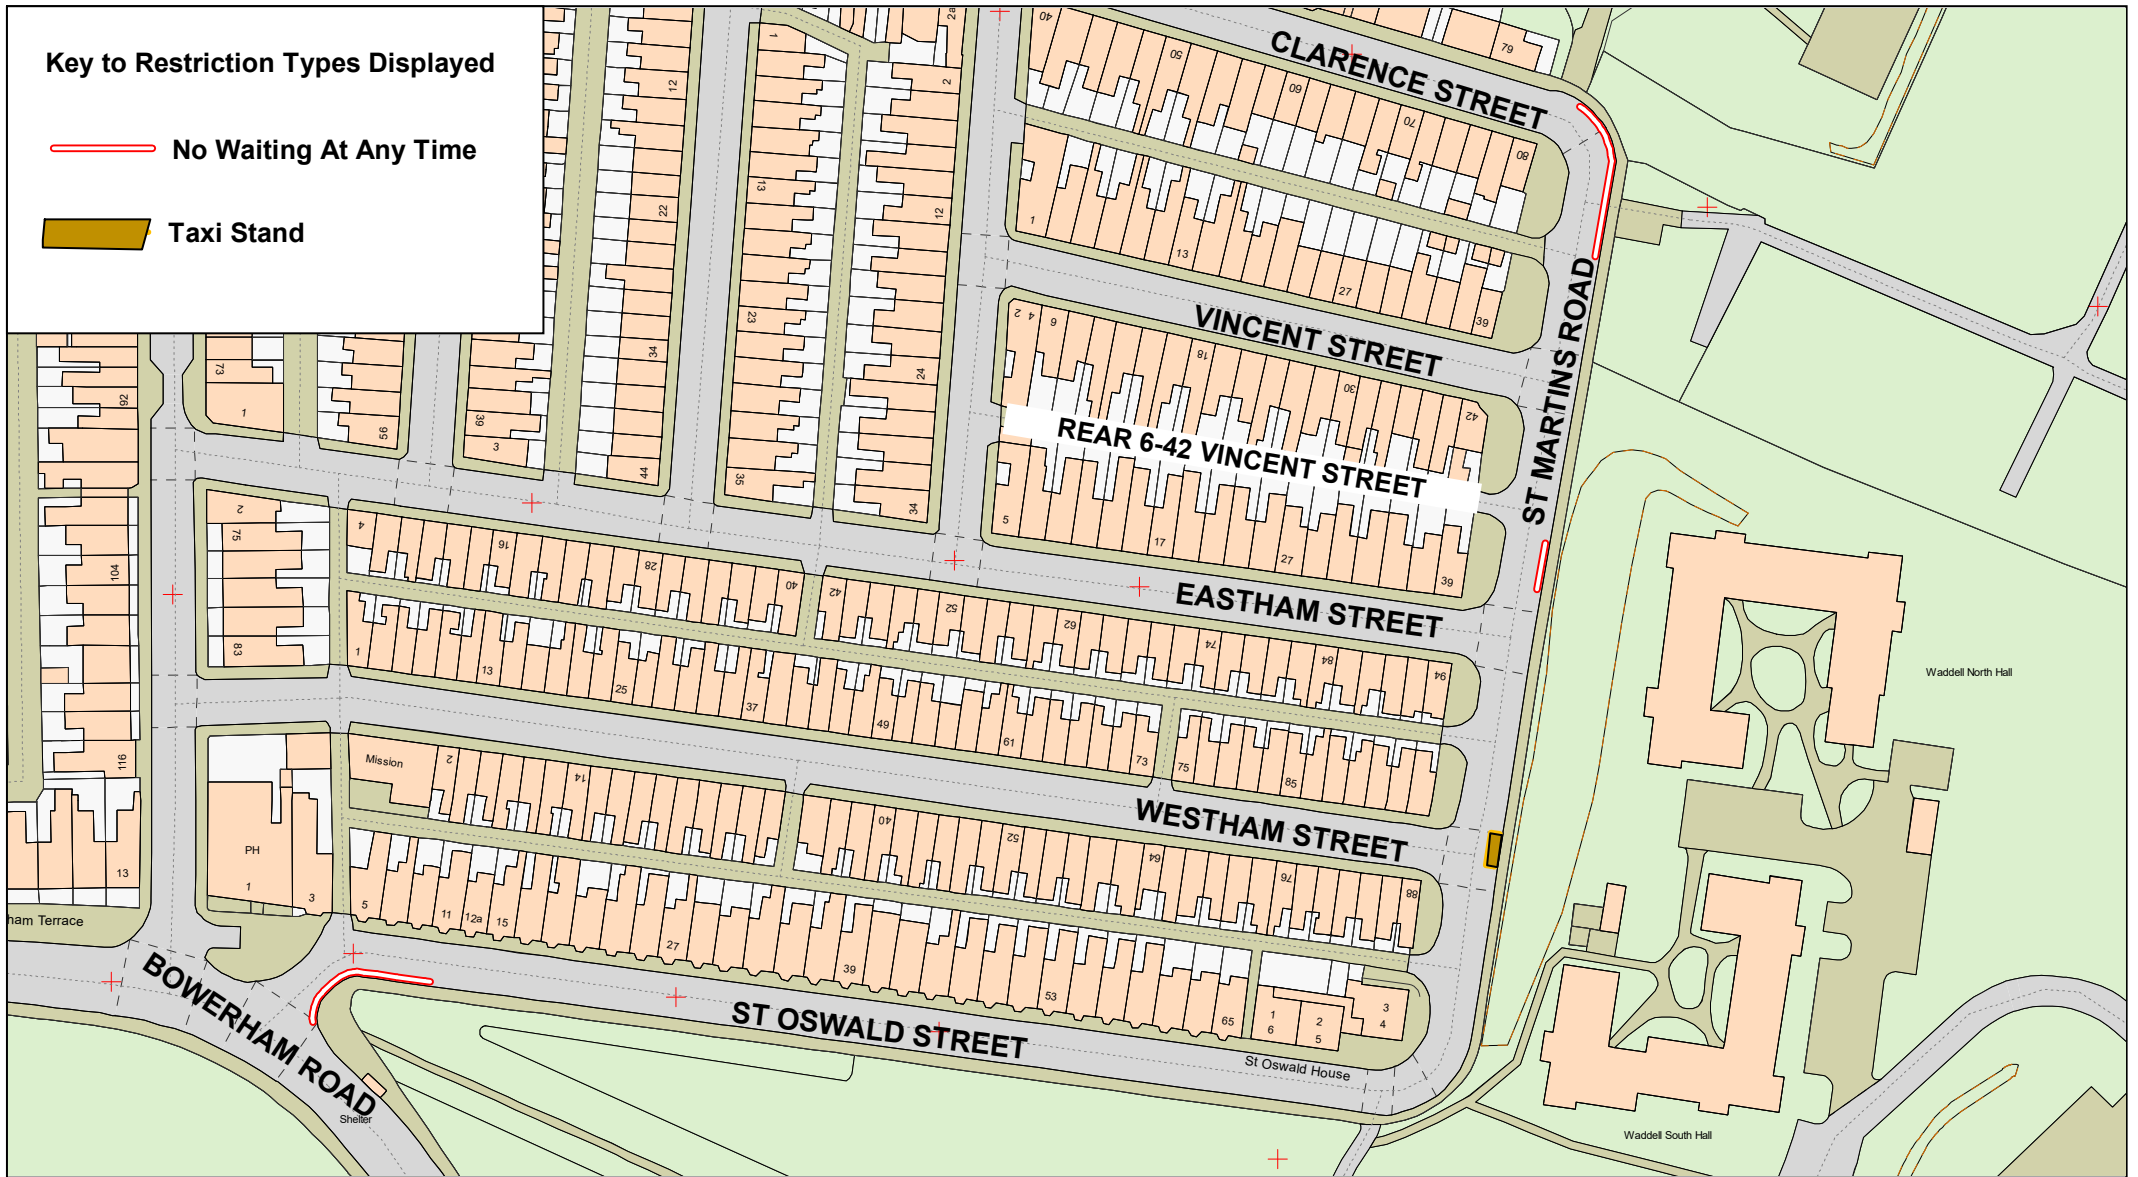

**St Martins Road and
St Oswald Street,
Lancaster**



© Crown copyright and database rights 2023
OS AC0000850590
Lancashire County Council Licence No. AC0000850590 2024

**Phil Durnell
Director of Highways
and Transport**

P.O. Box 100, County Hall,
PRESTON PR1 0LD

SCALE	1 : 1250
DATE	16/02/2024
DRAWING No.	C23-24(13)
DRAWN BY	TJP
	Scale with care as distortion may occur