


Key to Restriction Types Displayed

 **No Waiting At Any Time**

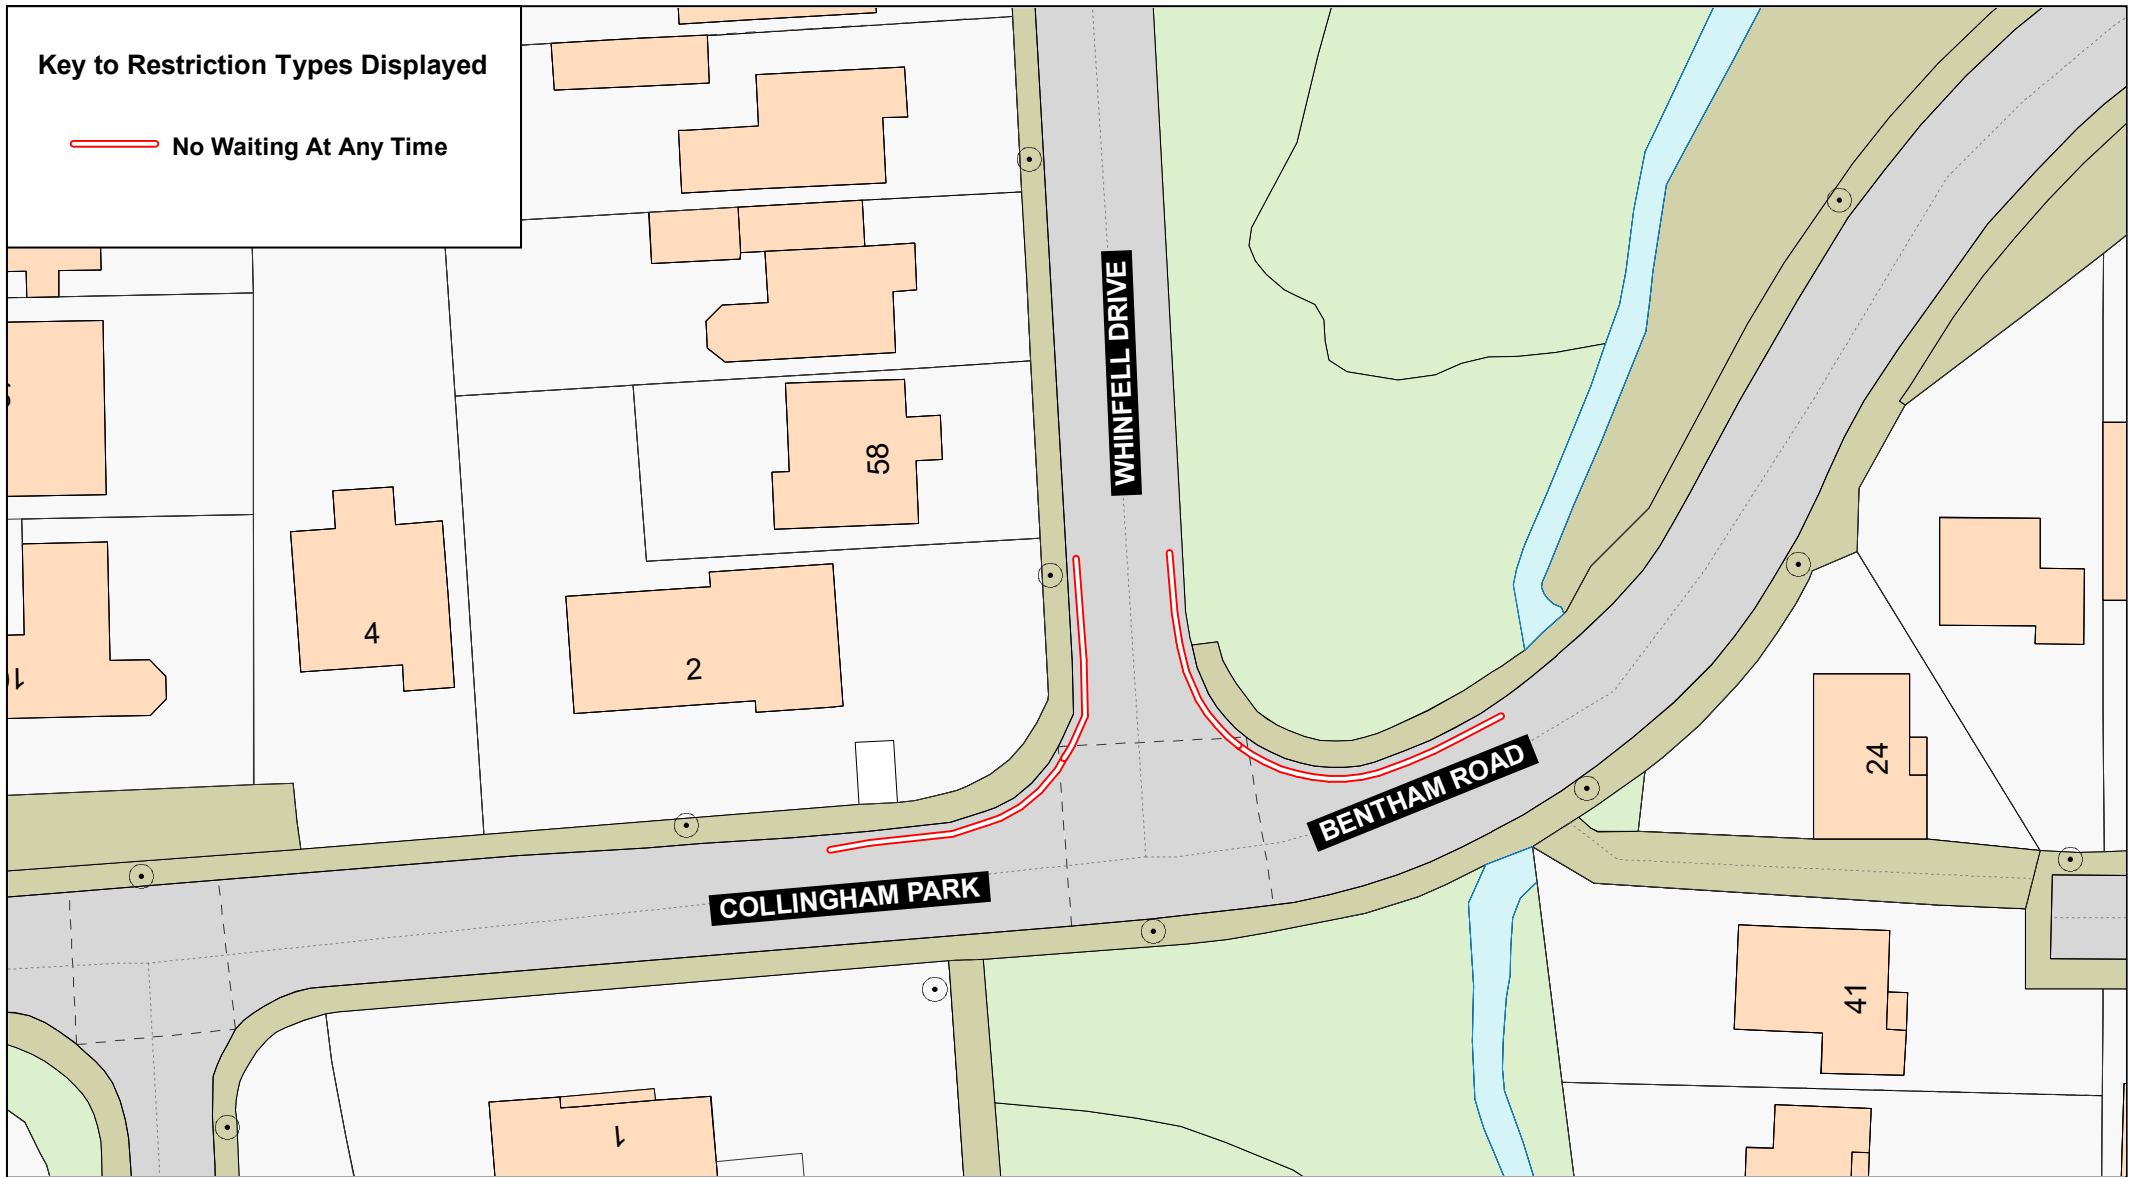

**Bentham Road,
Collingham Park and
Whinfell Drive,
Lancaster**



_ Crown copyright and database rights 2023
OS AC0000850590
Lancashire County Council Licence No. AC0000850590 2024

**Phil Durnell
Director of Highways
and Transport**

**P.O. Box 100, County Hall,
PRESTON PR1 0LD**

SCALE	1 : 500
DATE	19/02/2024
DRAWING No.	C23-24(14)-D
DRAWN BY	TJP
	Scale with care as distortion may occur