



**PARK HILL ROAD, GARSTANG
EXISTING BUS STOP**

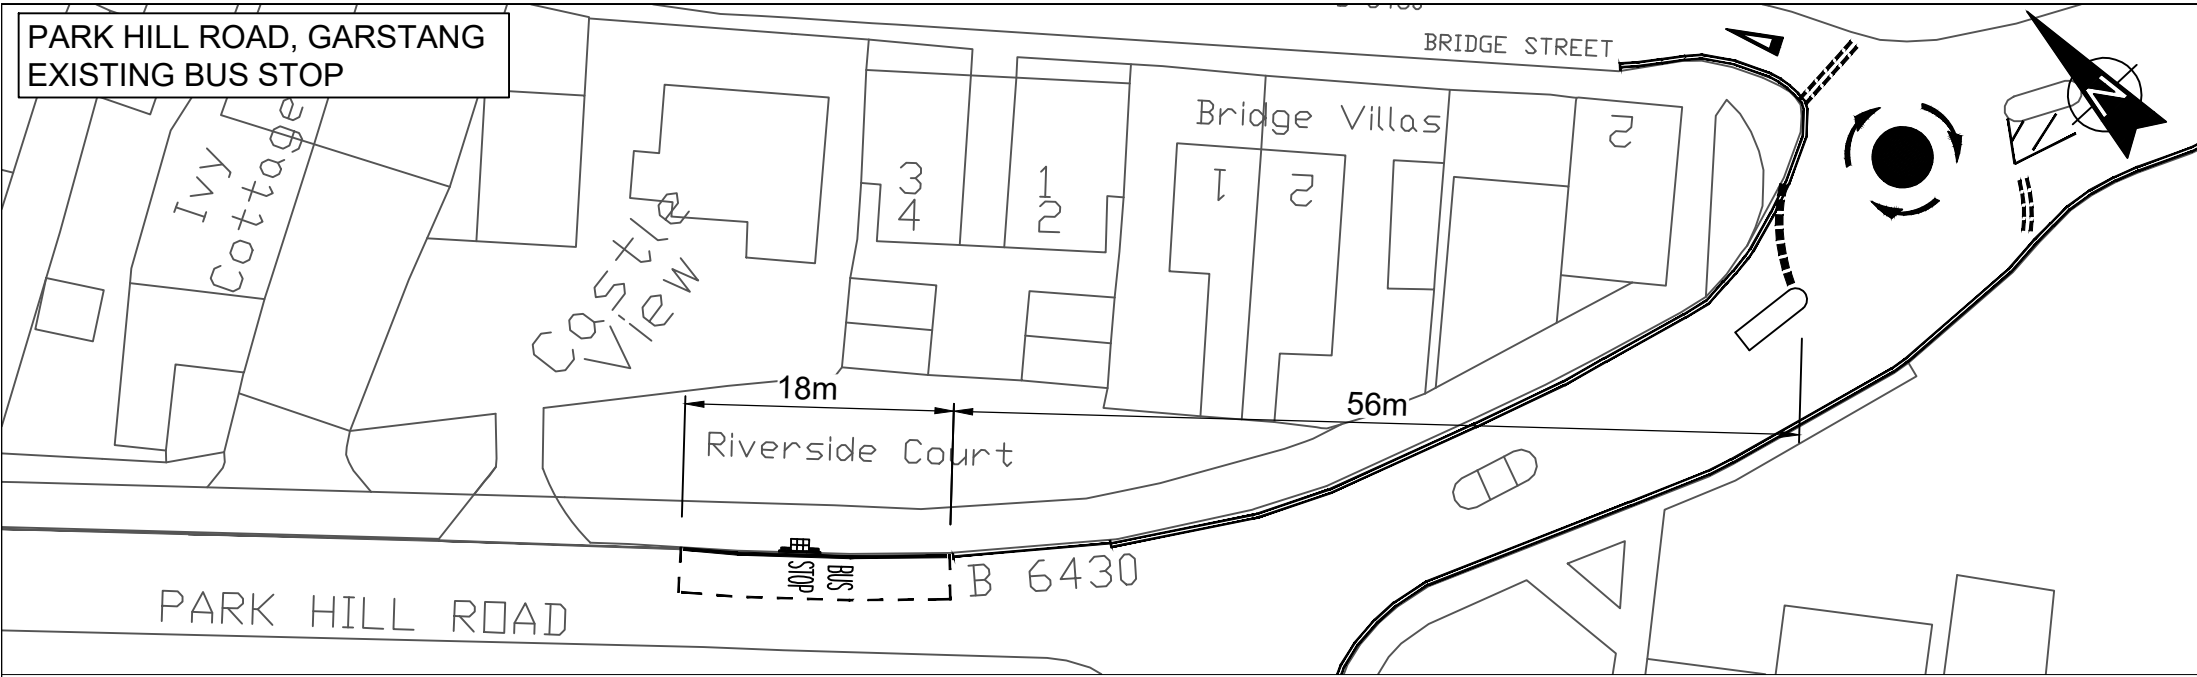

**PARK HILL ROAD, GARSTANG
PROPOSED BUS STOP**

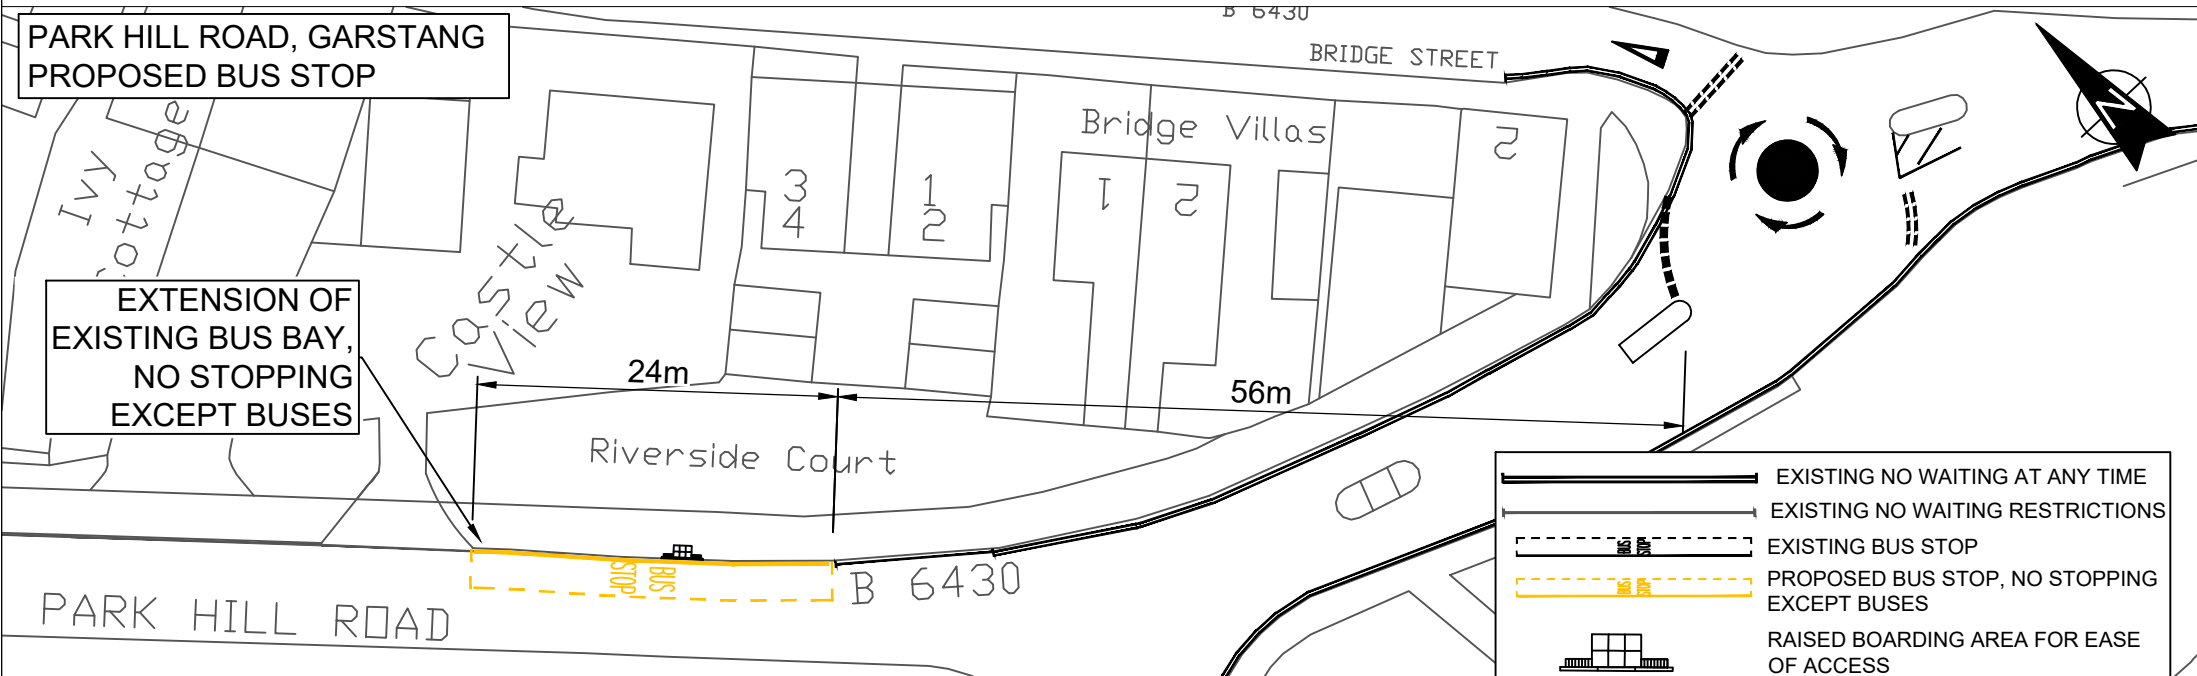

**EXTENSION OF
EXISTING BUS BAY,
NO STOPPING
EXCEPT BUSES**

	EXISTING NO WAITING AT ANY TIME
	EXISTING NO WAITING RESTRICTIONS
	EXISTING BUS STOP
	PROPOSED BUS STOP, NO STOPPING EXCEPT BUSES
	RAISED BOARDING AREA FOR EASE OF ACCESS

	Design and Construction SCALE BAR (PLOTTED mm)	PROJECT TITLE PARK HILL ROAD, GARSTANG BUS SERVICE IMPROVEMENTS	DRAWN BY EM	CLIENT No. -	<small>Based on Ordnance Survey mapping with the permission of the Controller of Her Majesty's Stationery Office. © Crown copyright. Unauthorised reproduction infringes Crown copyright and may lead to prosecution or civil proceedings. Lancashire County Council Licence No. LA100023320</small>
	ISSUE PURPOSE TRO	DRAWING TITLE EXTENSION OF EXISTING BUS BAY NO STOPPING EXCEPT BUSES	CHECKED BY DD	SCHEME NO. 13703	
		DATE SEPT 2023	SCALE @ A4 1:500	SHEET No. 1	REVISION X
			NO Date Amendment Details Drawn by: Checked by:		REVISIONS