


HIGH STREET, GARSTANG

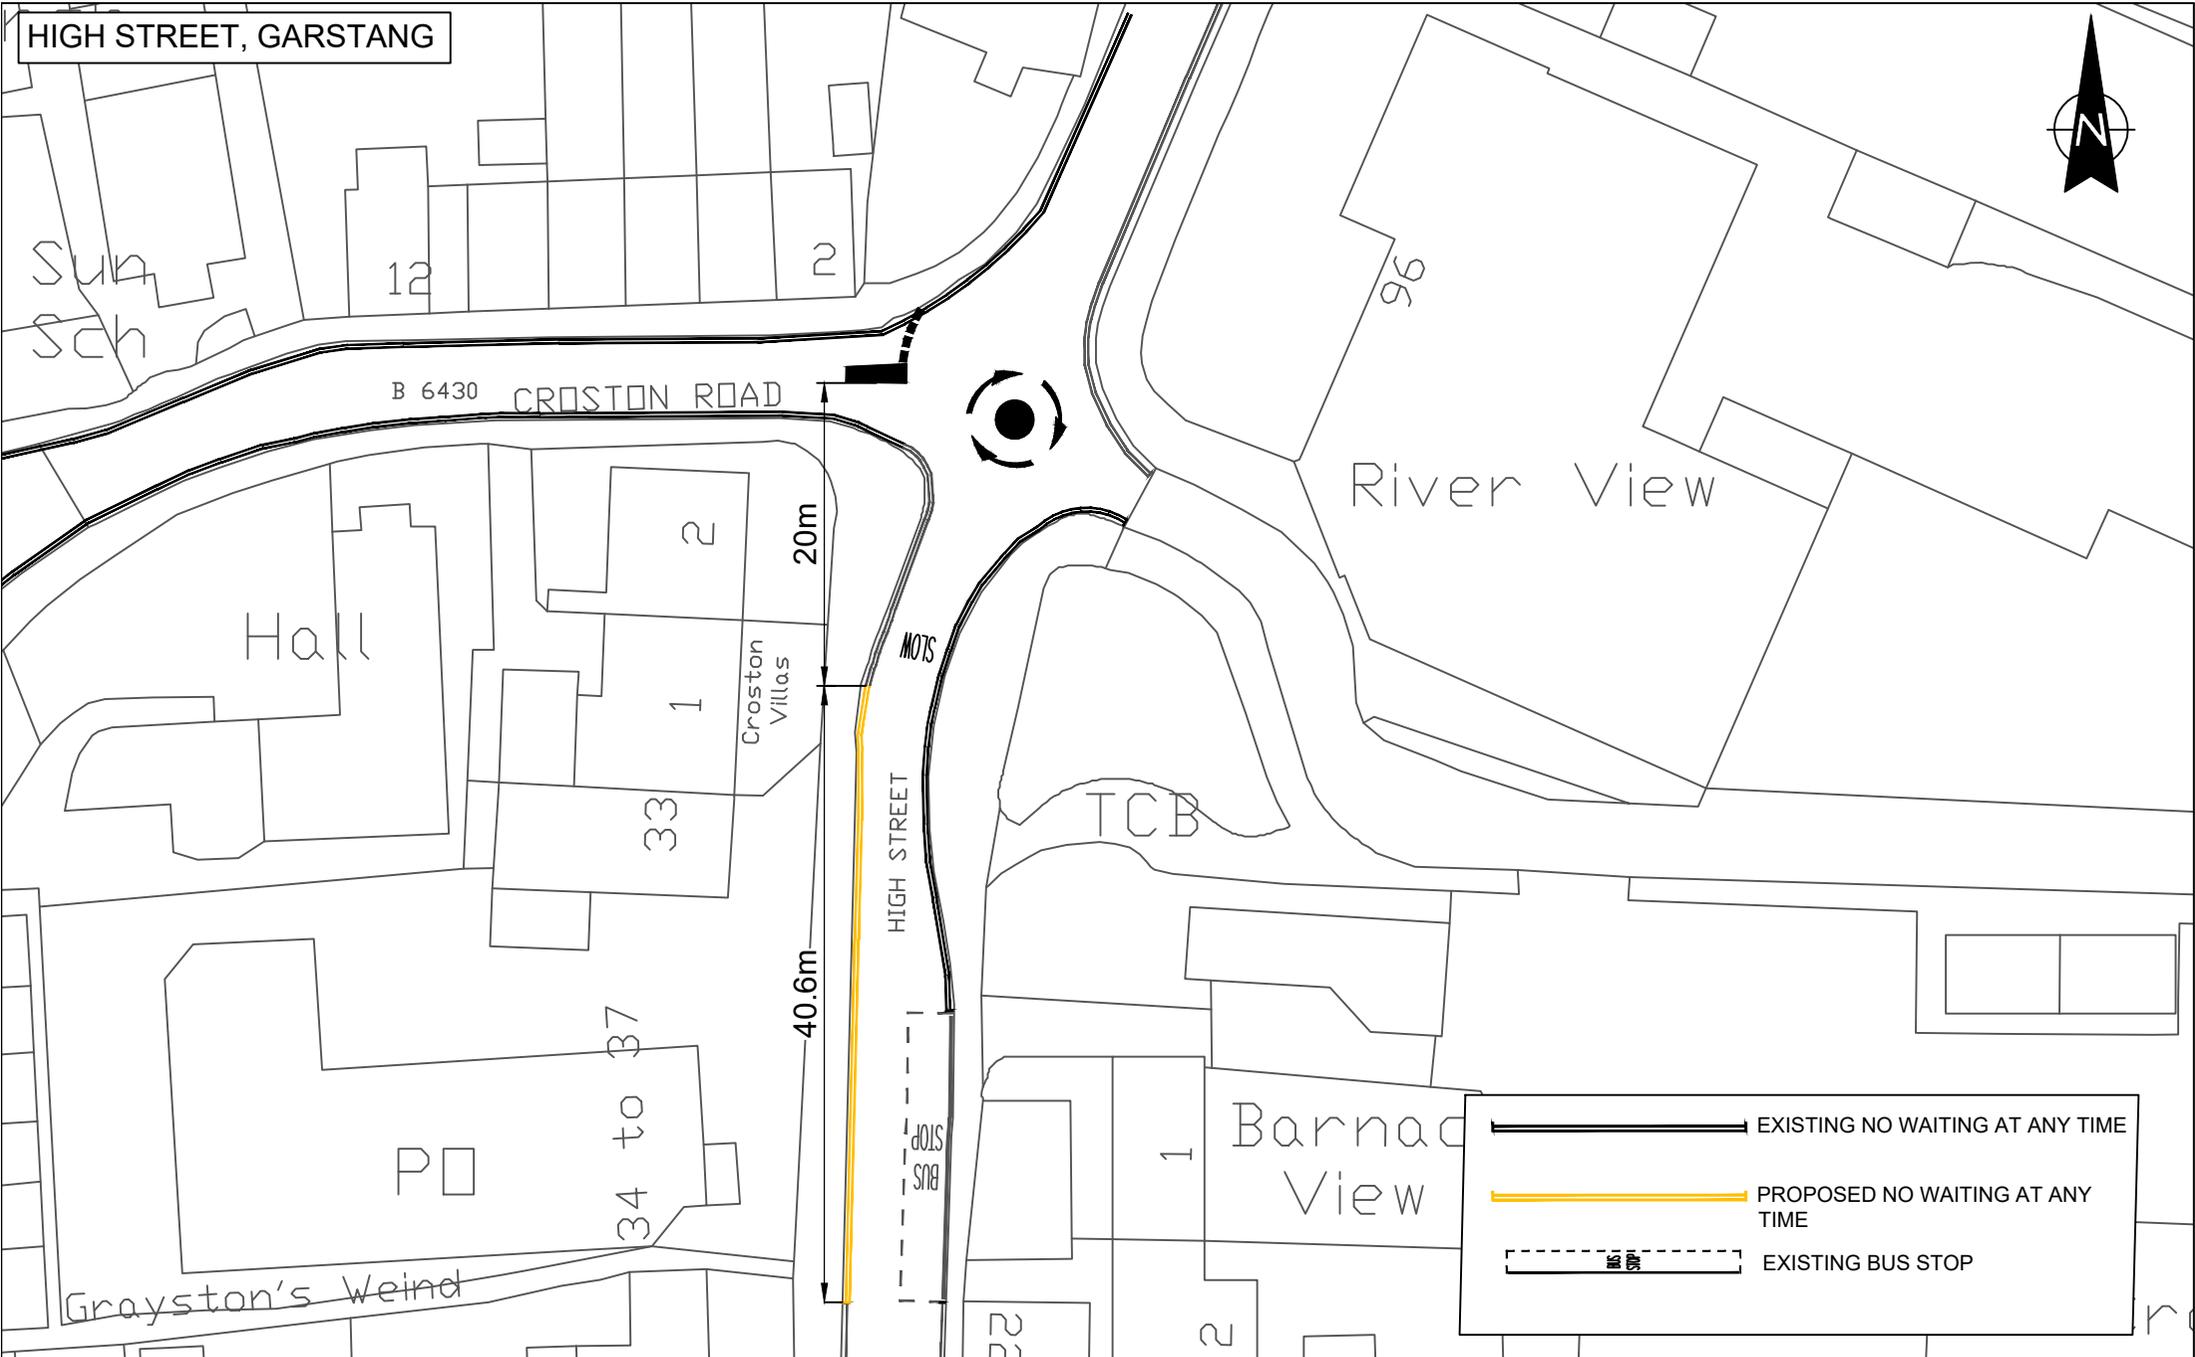

	EXISTING NO WAITING AT ANY TIME
	PROPOSED NO WAITING AT ANY TIME
	EXISTING BUS STOP

Lancashire County Council

Design and Construction

0 5 10 20 30 40 50
SCALE BAR (PLOTTED mm)

ISSUE PURPOSE: TRO

PROJECT TITLE
**HIGH STREET, GARSTANG
BUS SERVICE IMPROVEMENTS**

DRAWING TITLE
NO WAITING AT ANY TIME

DRAWN BY: EM	CLIENT No.: -
CHECKED BY: DD	SCHEME No.: 13703
DATE: SEPT 2023	DRAWING No.: 13703-TRO-002
SCALE @ A4: 1:500	SHEET No.: 1

Based on Ordnance Survey mapping with the permission of the Controller of Her Majesty's Stationery Office. © Crown copyright. Unauthorised reproduction infringes Crown copyright and may lead to prosecution or civil proceedings. Lancashire County Council Licence No. LA100023320

NO	Date	Amendment Details	Drawn by:	Checked by:

REVISIONS