



WINDSOR ROAD, GARSTANG
EXISTING BUS STOP

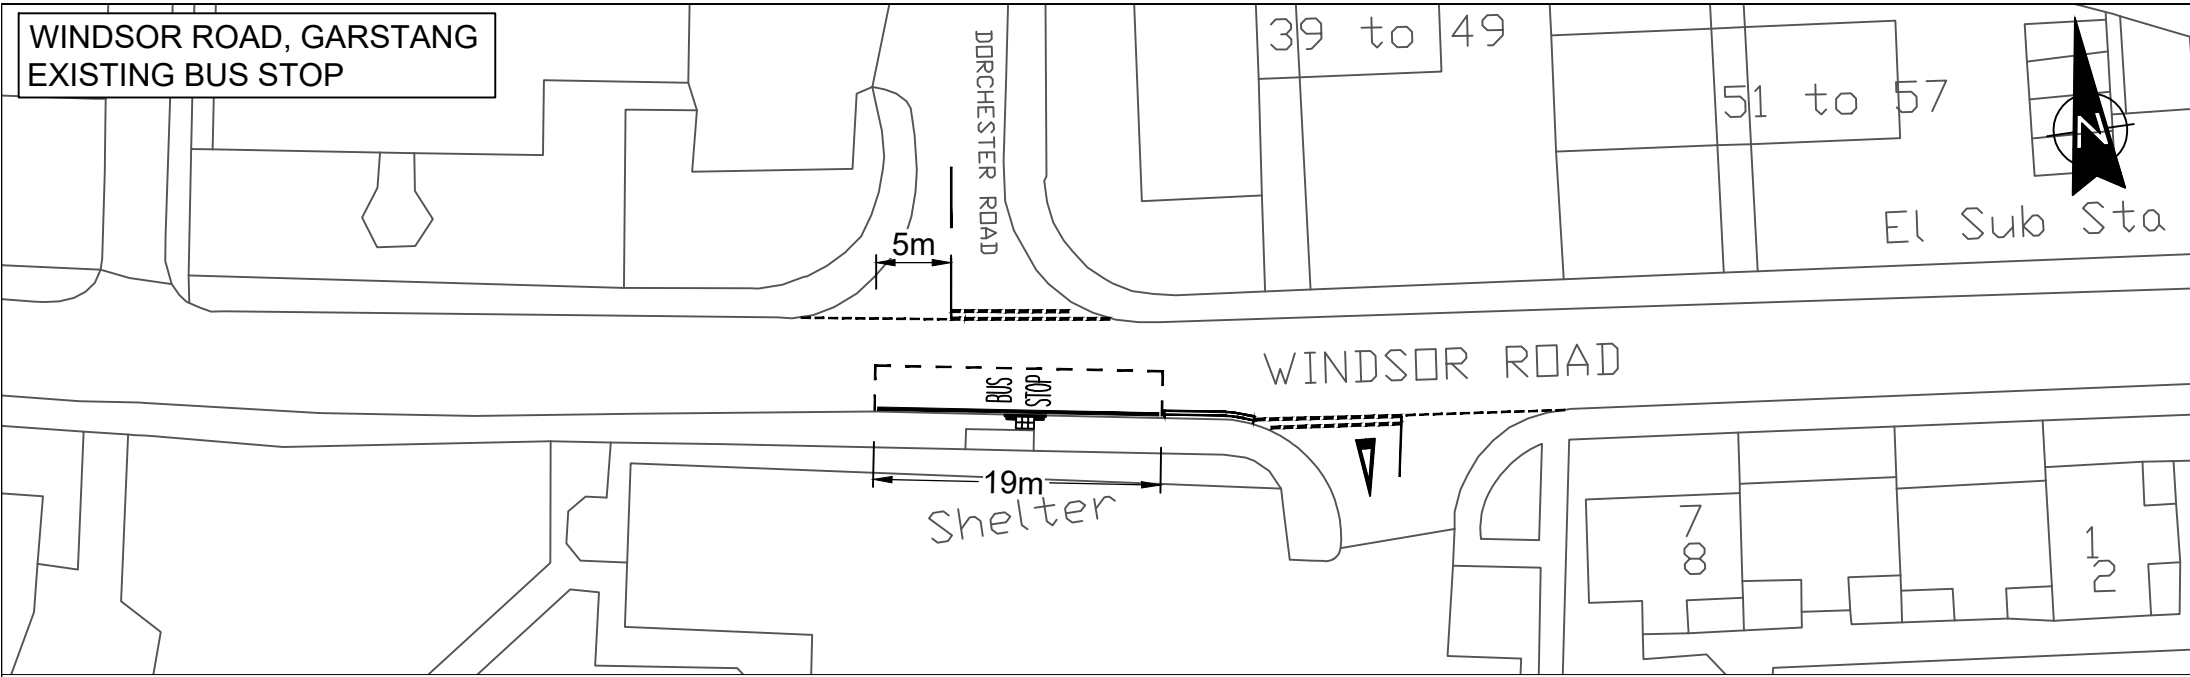

WINDSOR ROAD, GARSTANG
PROPOSED BUS STOP

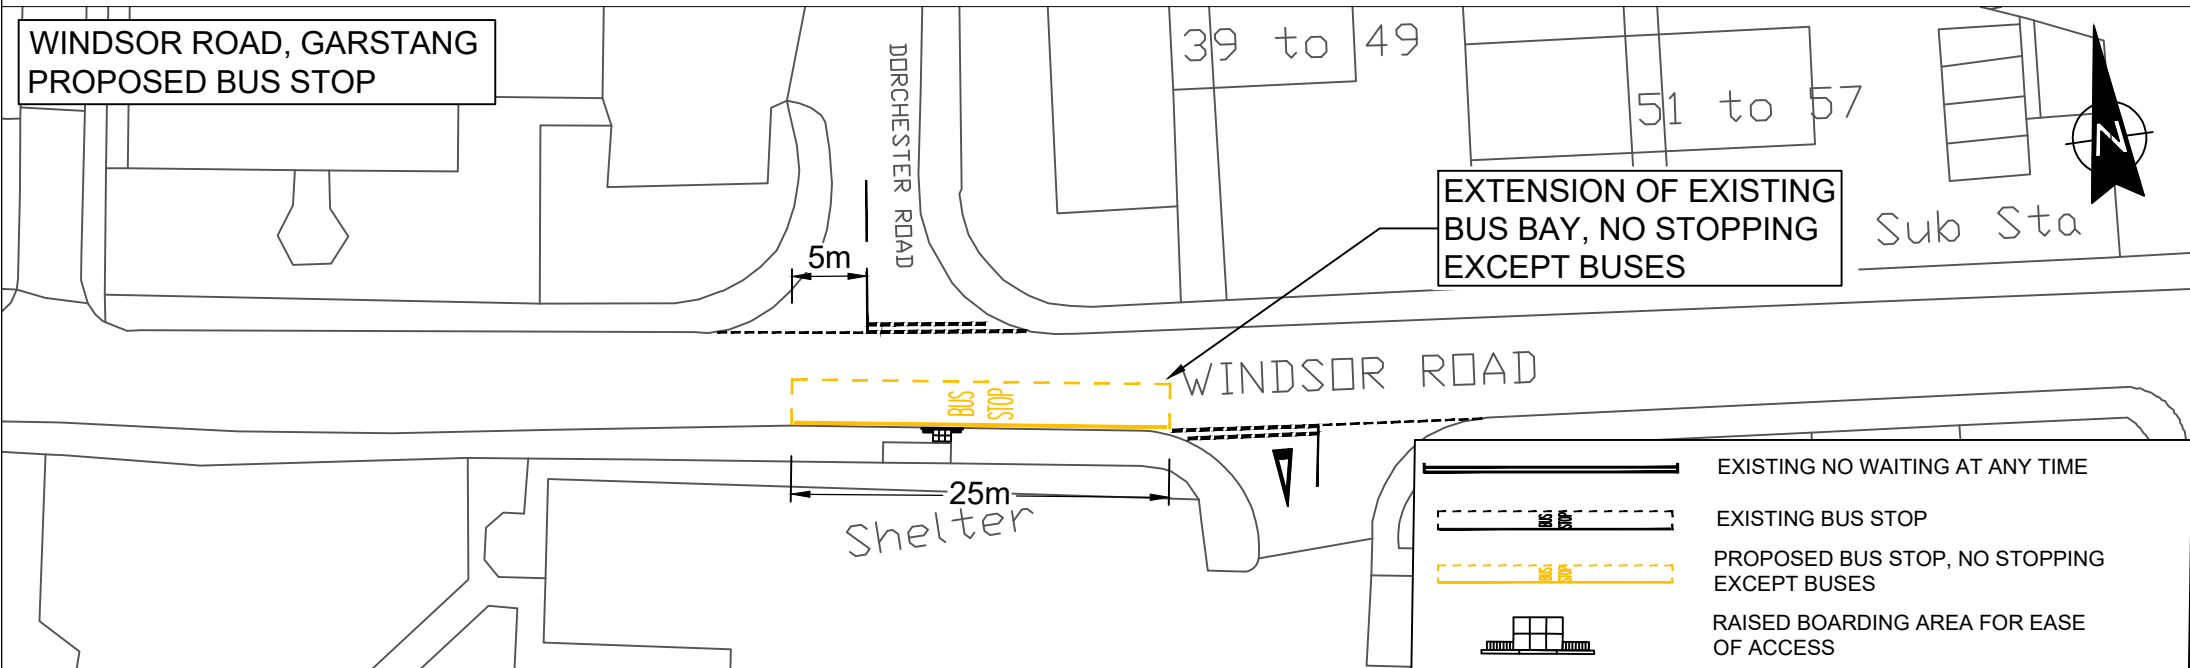

EXTENSION OF EXISTING
BUS BAY, NO STOPPING
EXCEPT BUSES

	EXISTING NO WAITING AT ANY TIME
	EXISTING BUS STOP
	PROPOSED BUS STOP, NO STOPPING EXCEPT BUSES
	RAISED BOARDING AREA FOR EASE OF ACCESS

Lancashire County Council

Design and Construction

SCALE BAR (PLOTTED mm)

ISSUE PURPOSE: TRO

PROJECT TITLE
**WINDSOR ROAD, GARSTANG
BUS SERVICE IMPROVEMENTS**

DRAWING TITLE
**EXTENSION OF EXISTING BUS BAY
NO STOPPING EXCEPT BUSES**

DRAWN BY EM	CLIENT No. -
CHECKED BY DD	SCHEME NO. 13703
DATE SEPT 2023	DRAWING No. 13703-TRO-005
SCALE @ A4 1:500	SHEET No. 1

Based on Ordnance Survey mapping with the permission of the Controller of Her Majesty's Stationery Office. © Crown copyright. Unauthorised reproduction infringes Crown copyright and may lead to prosecution or civil proceedings. Lancashire County Council Licence No. LA100023320

NO	Date	Amendment Details	Drawn by:	Checked by:

REVISIONS