



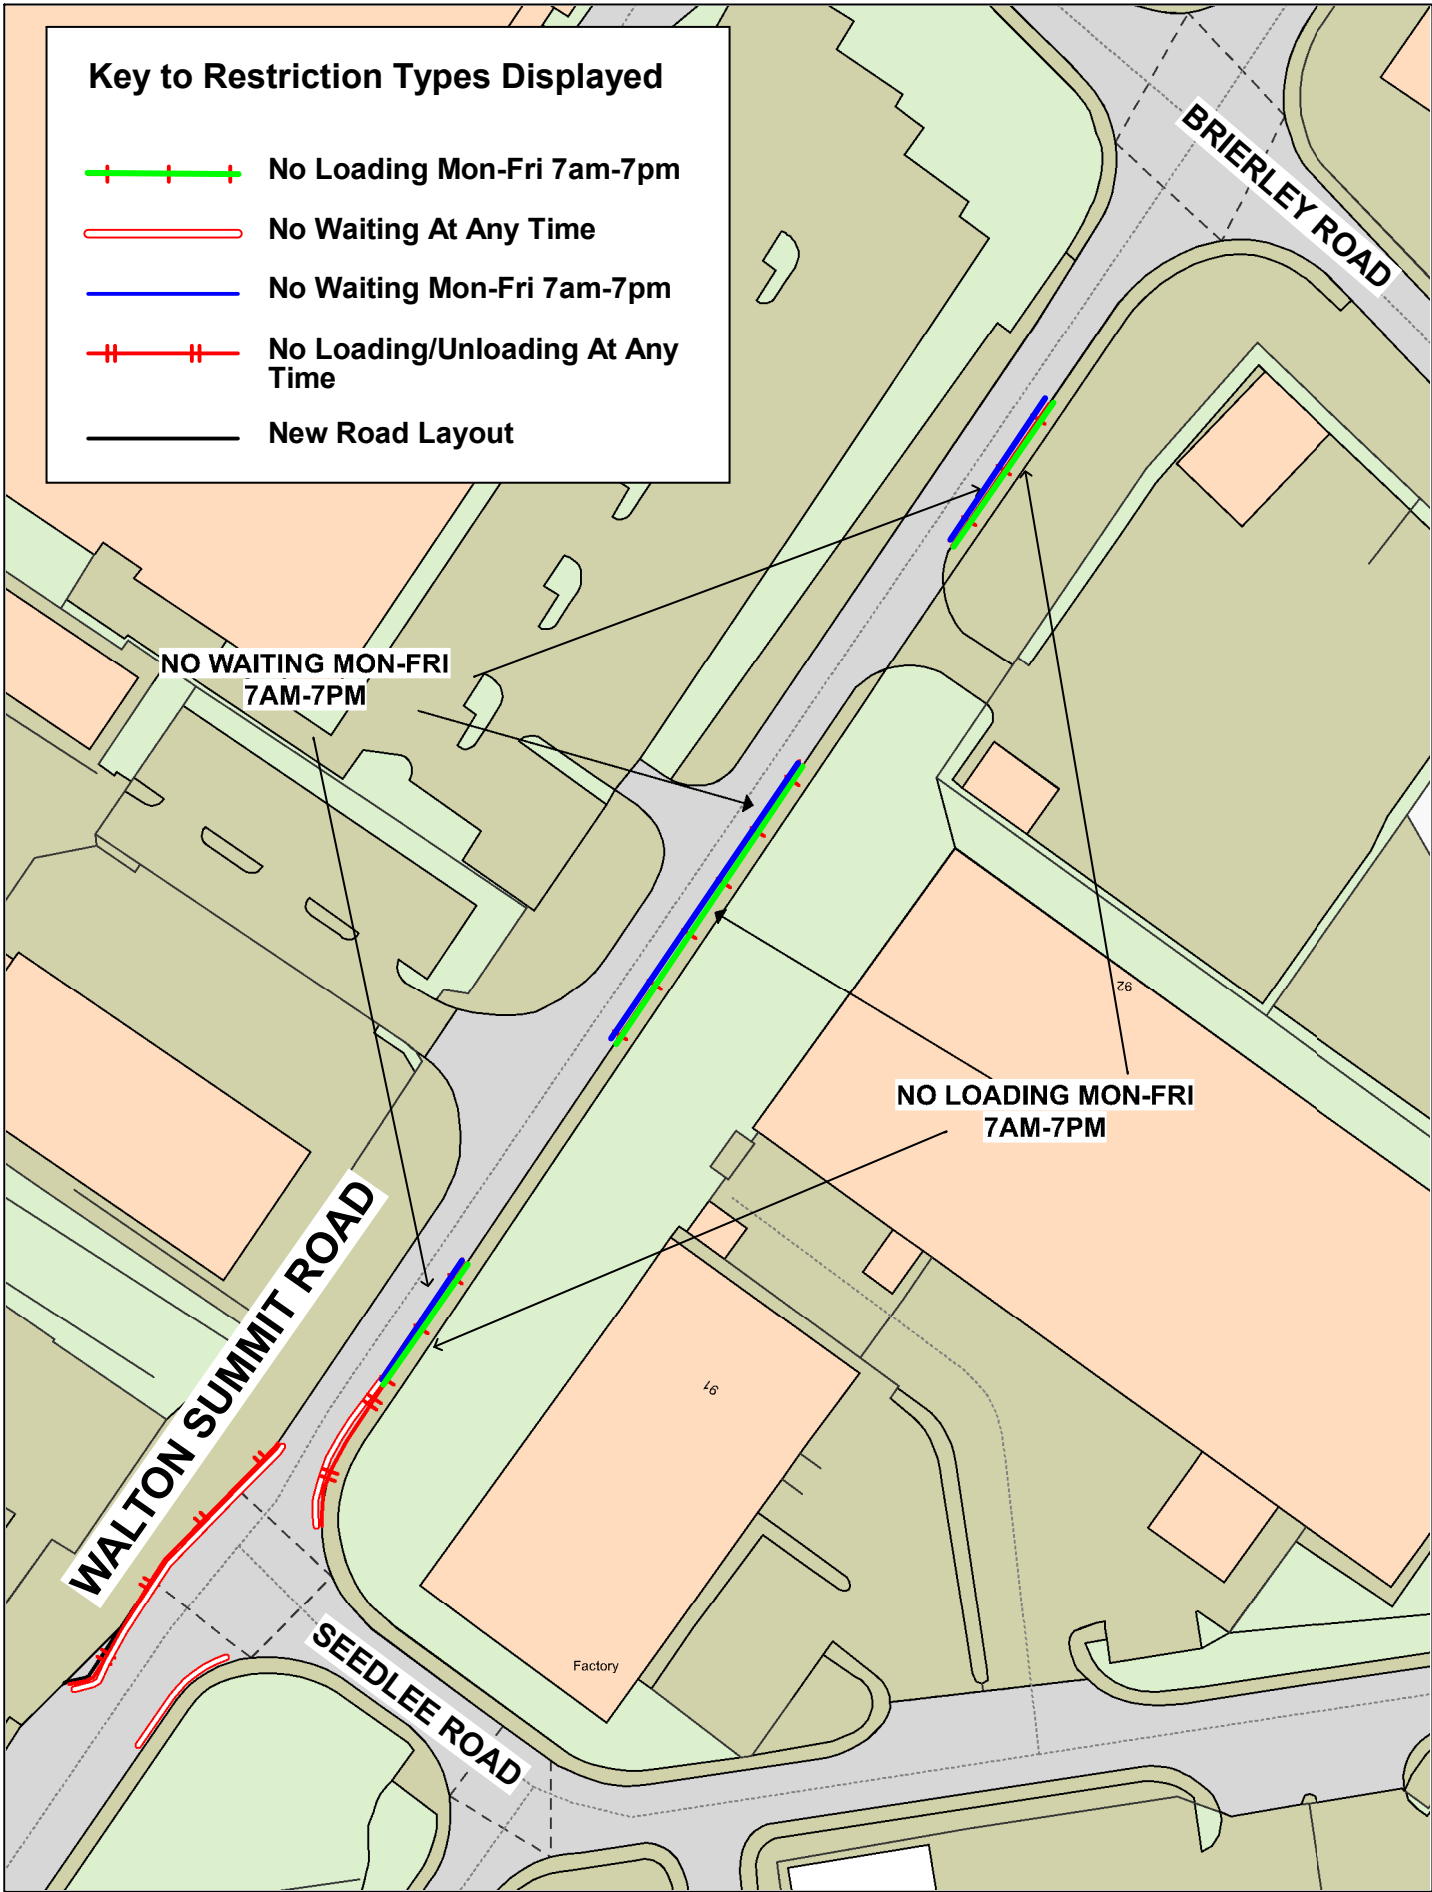



SCALE	1 : 1000
DATE	07/02/2024
DRAWING No.	c23-24(11)/SR-FH1
DRAWN BY	CGL
	Scale with care as distortion may occur





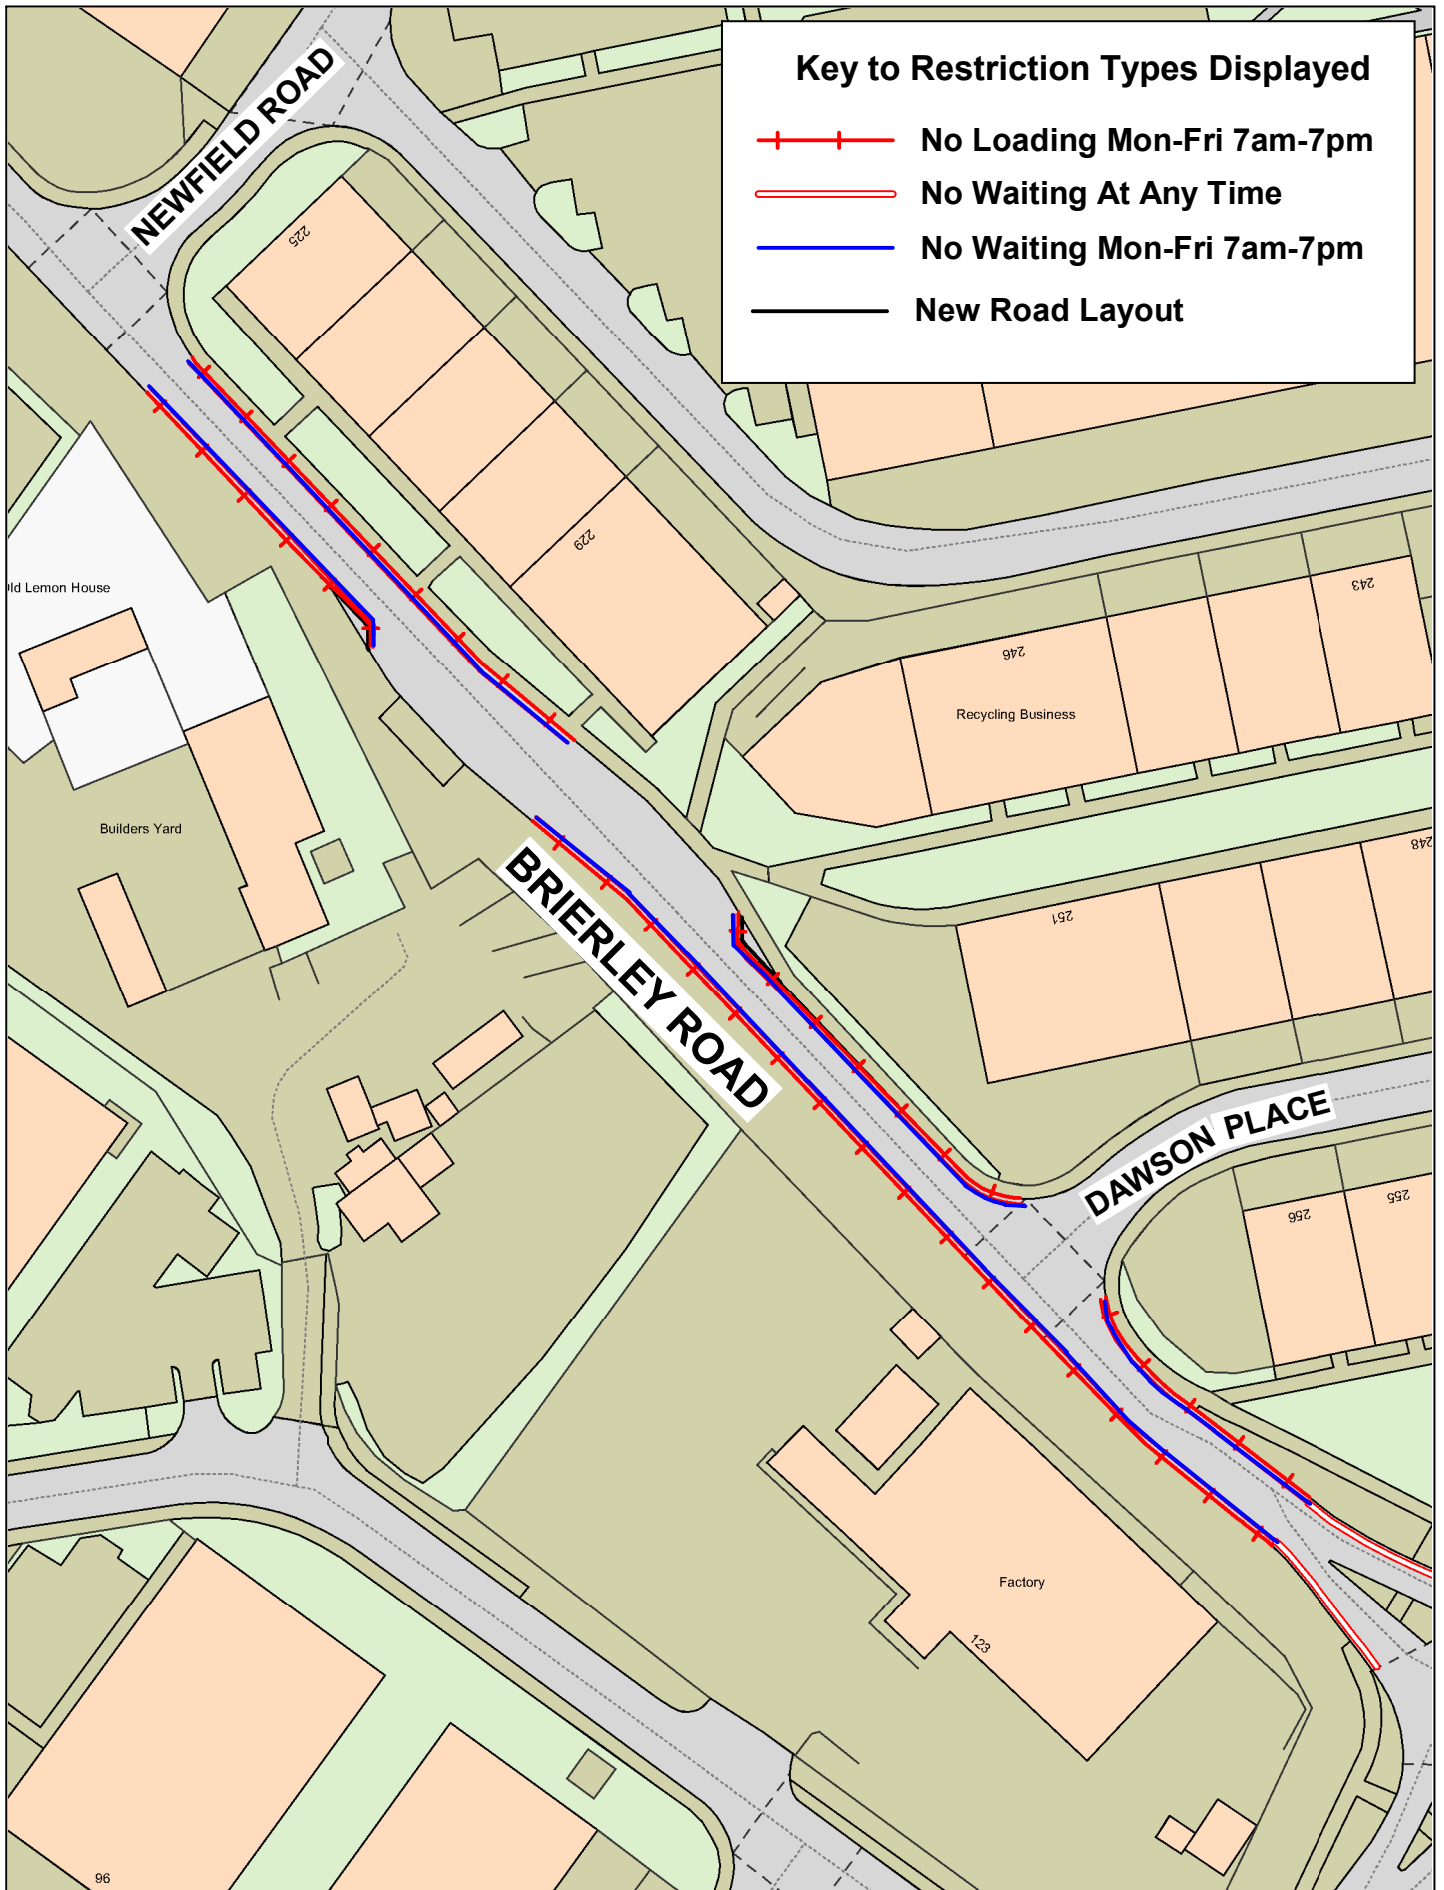
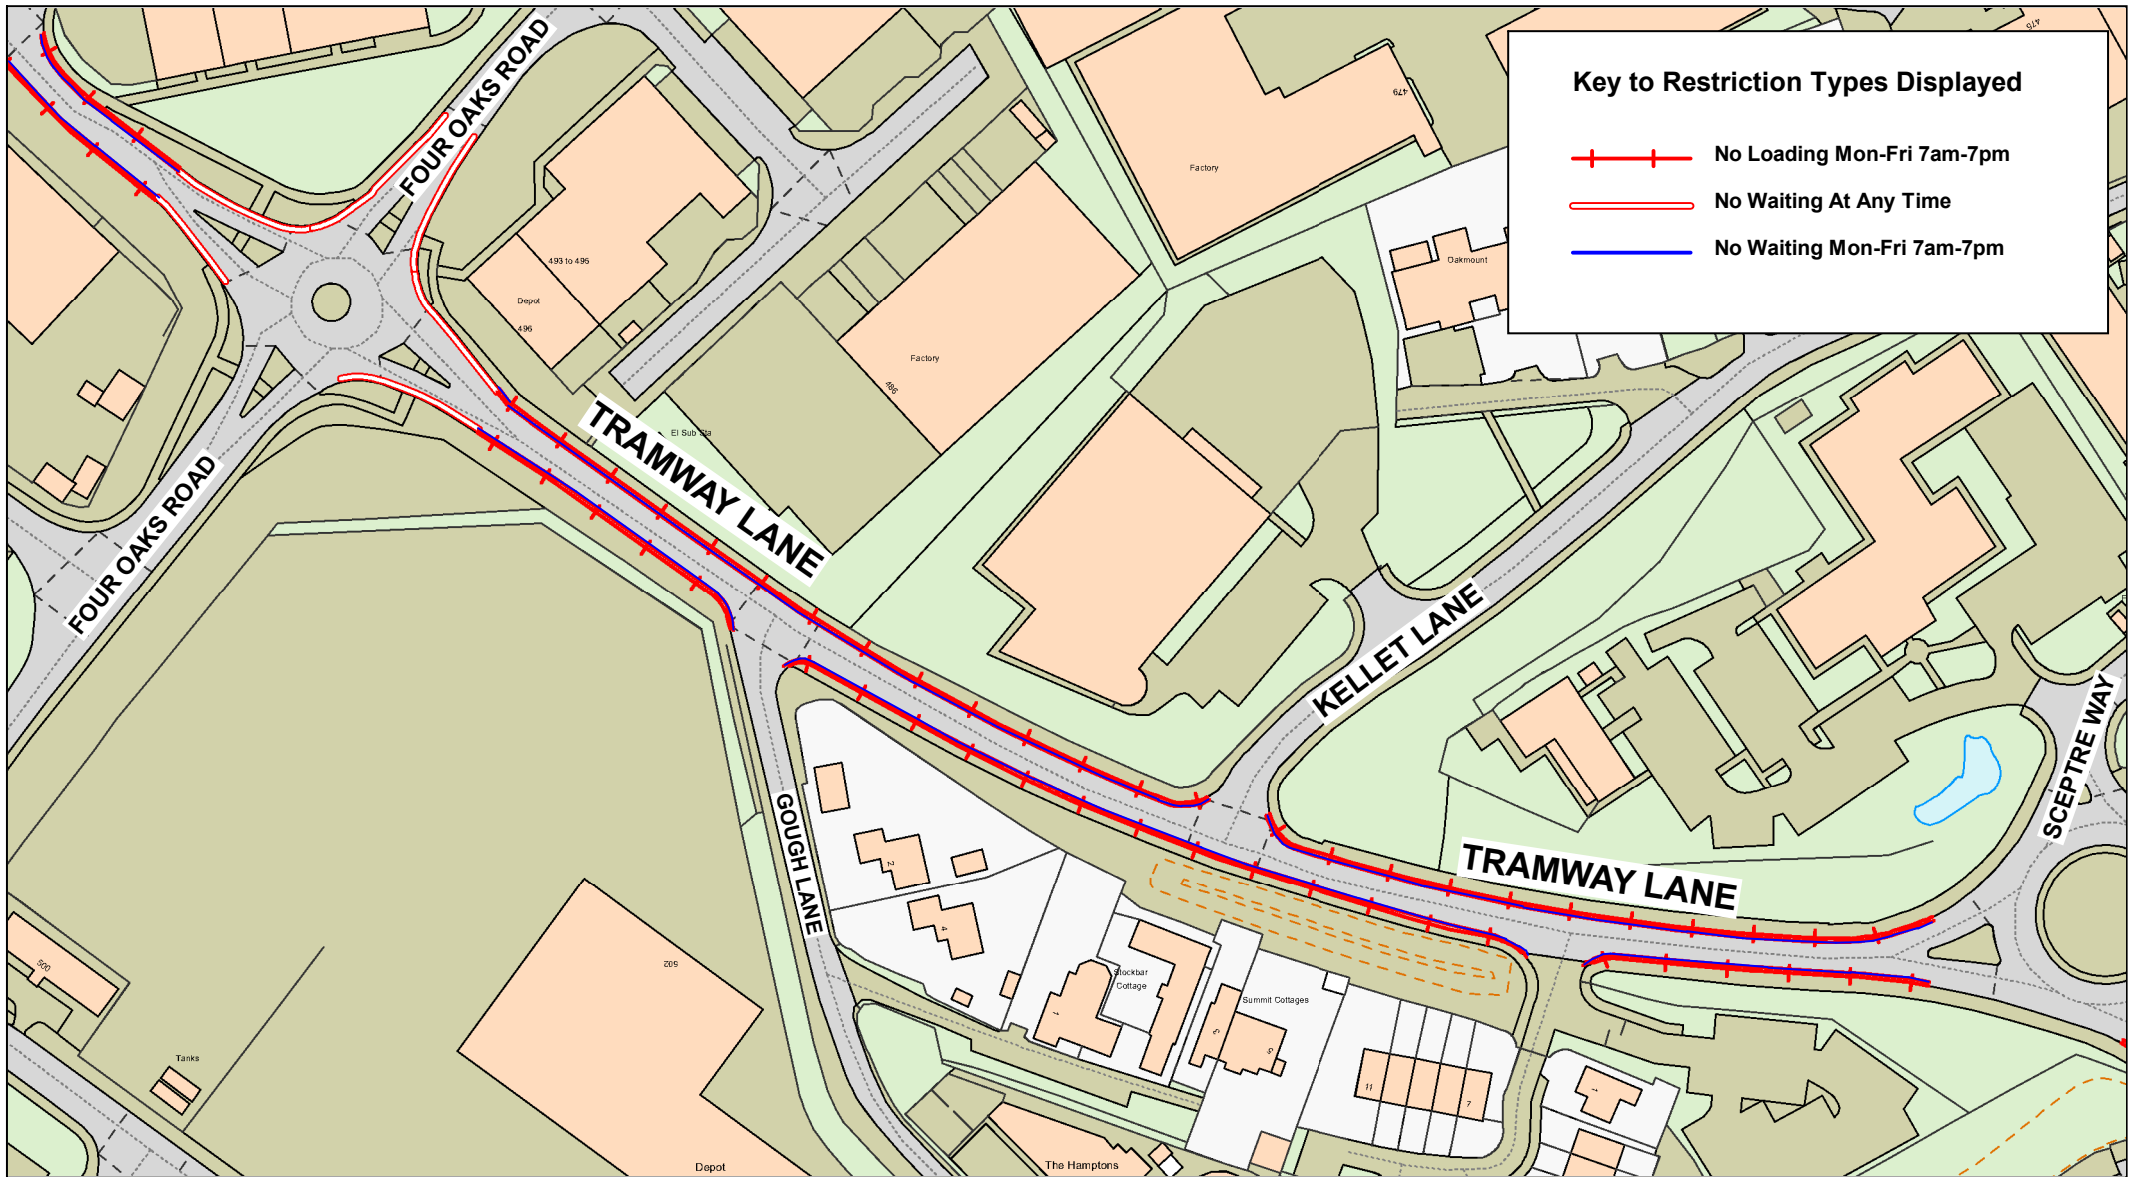
<div><div>Lancashire</div><div>County Council</div><div></div></div>	<div>Brierley Road, Bamber Bridge</div> <div></div>	<div><div><div>Crown copyright and database rights 2023 OS AC0000850590 Lancashire County Council Licence No. AC0000850590 2024</div></div></div>	
		SCALE	1 : 1000
		DATE	08/02/2024
		DRAWING No.	c23-24(11)/SR-FH3
		DRAWN BY	CGL
<div><div><div>Phil Durnell Director of Highways and Transport P.O. Box 100, County Hall, PRESTON PR1 0LD</div></div><div>Scale with care as distortion may occur</div></div>			

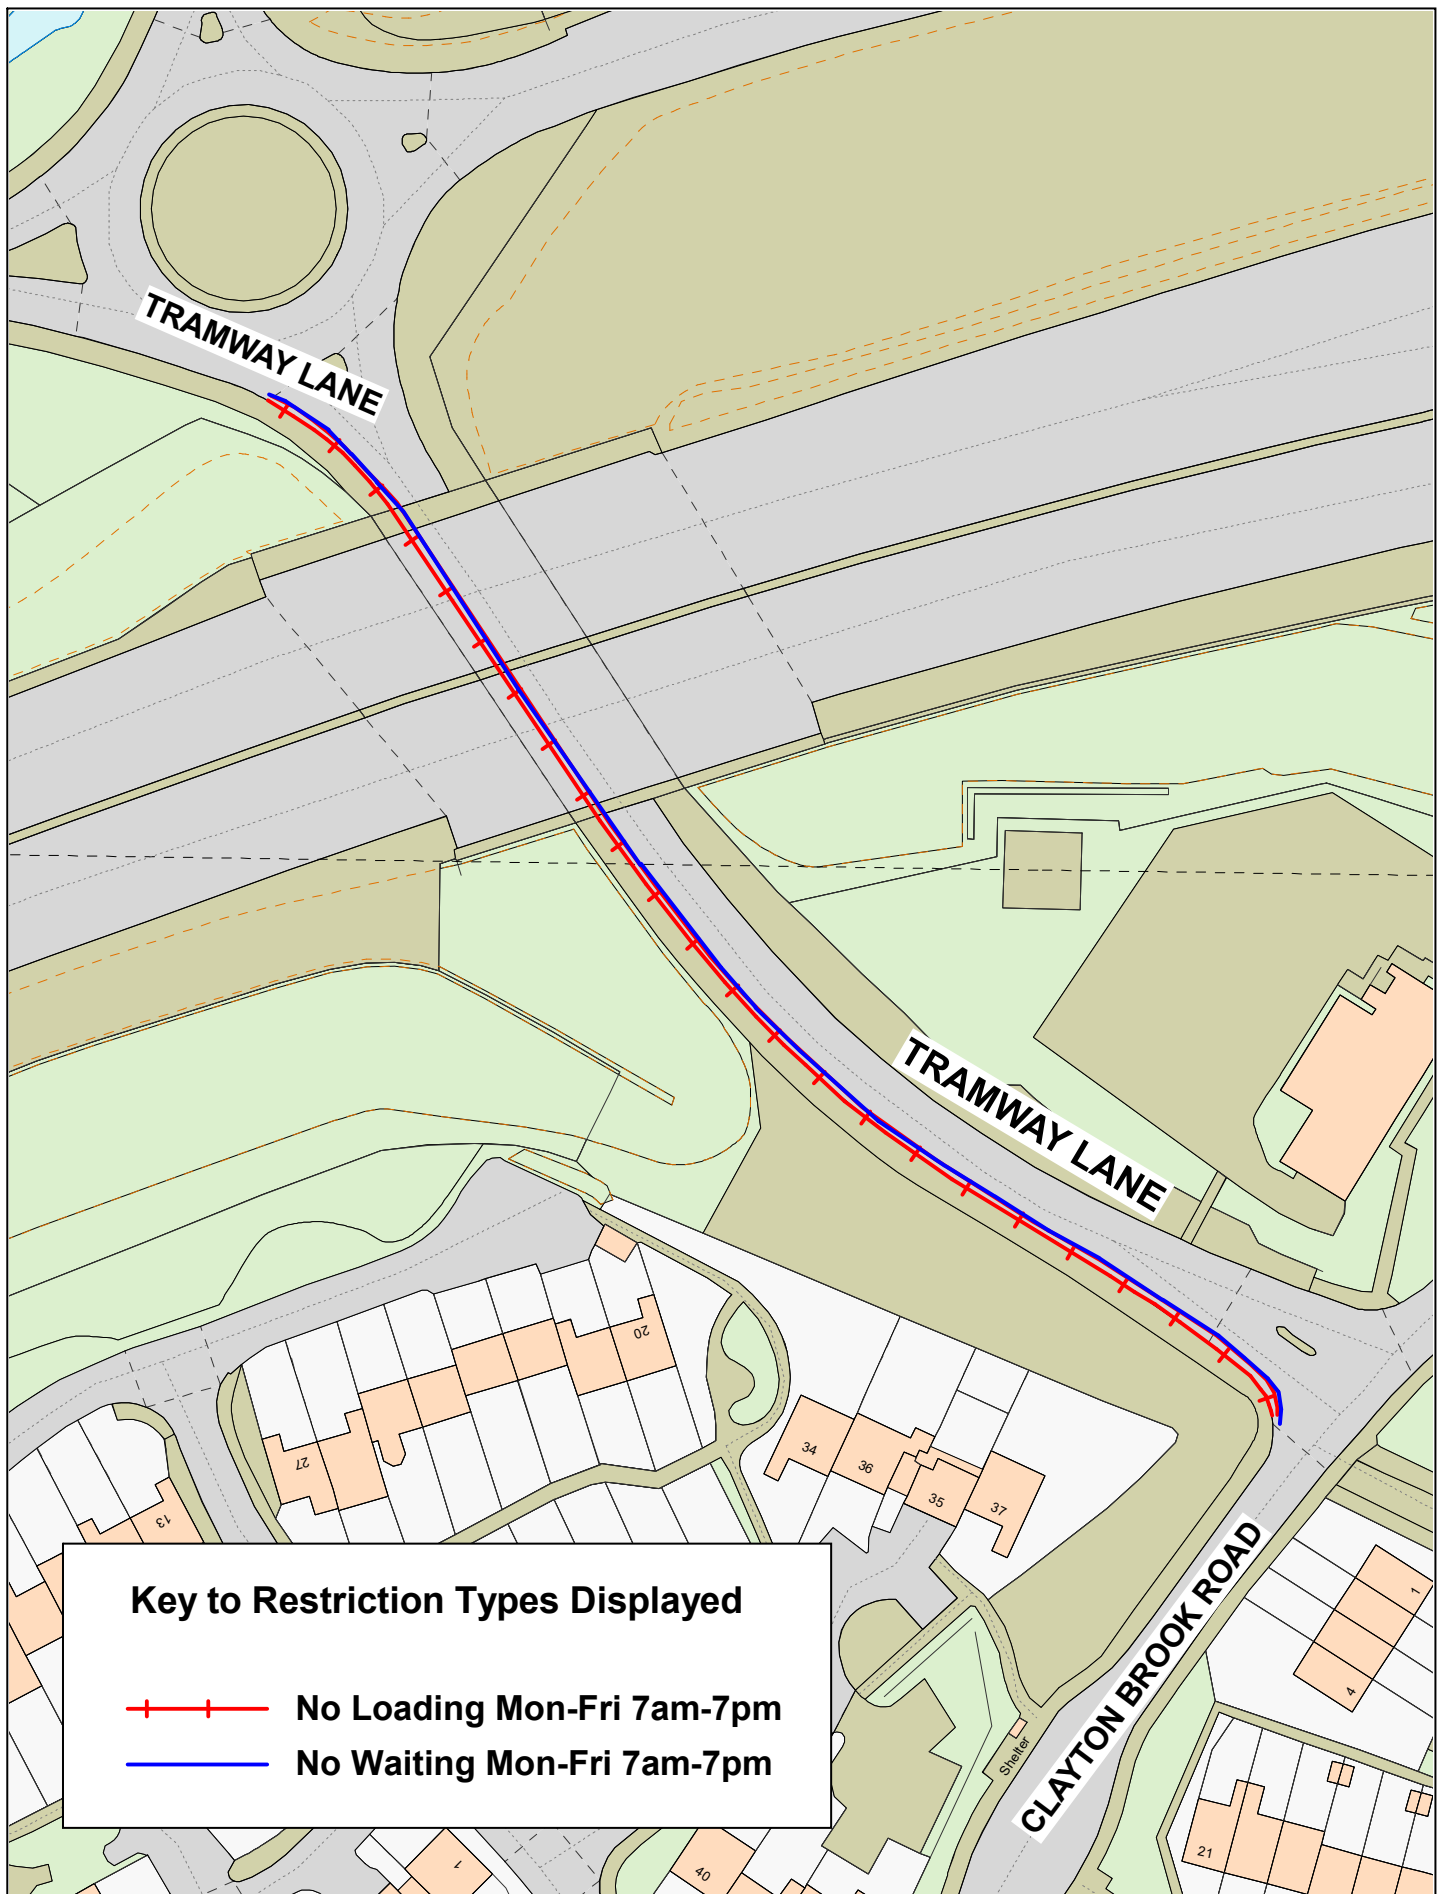



Lancashire County Council 	Tramway Lane, Bamber Bridge		<small>Crown copyright and database rights 2023 OS AC0000850590 Lancashire County Council Licence No. AC0000850590 2024</small> Phil Durnell Director of Highways and Transport P.O. Box 100, County Hall, PRESTON PR1 0LD	SCALE	1 : 1000
				DATE	08/02/2024
				DRAWING No.	c23-24(11)/SR-FH5
				DRAWN BY	CGL
				Scale with care as distortion may occur	