


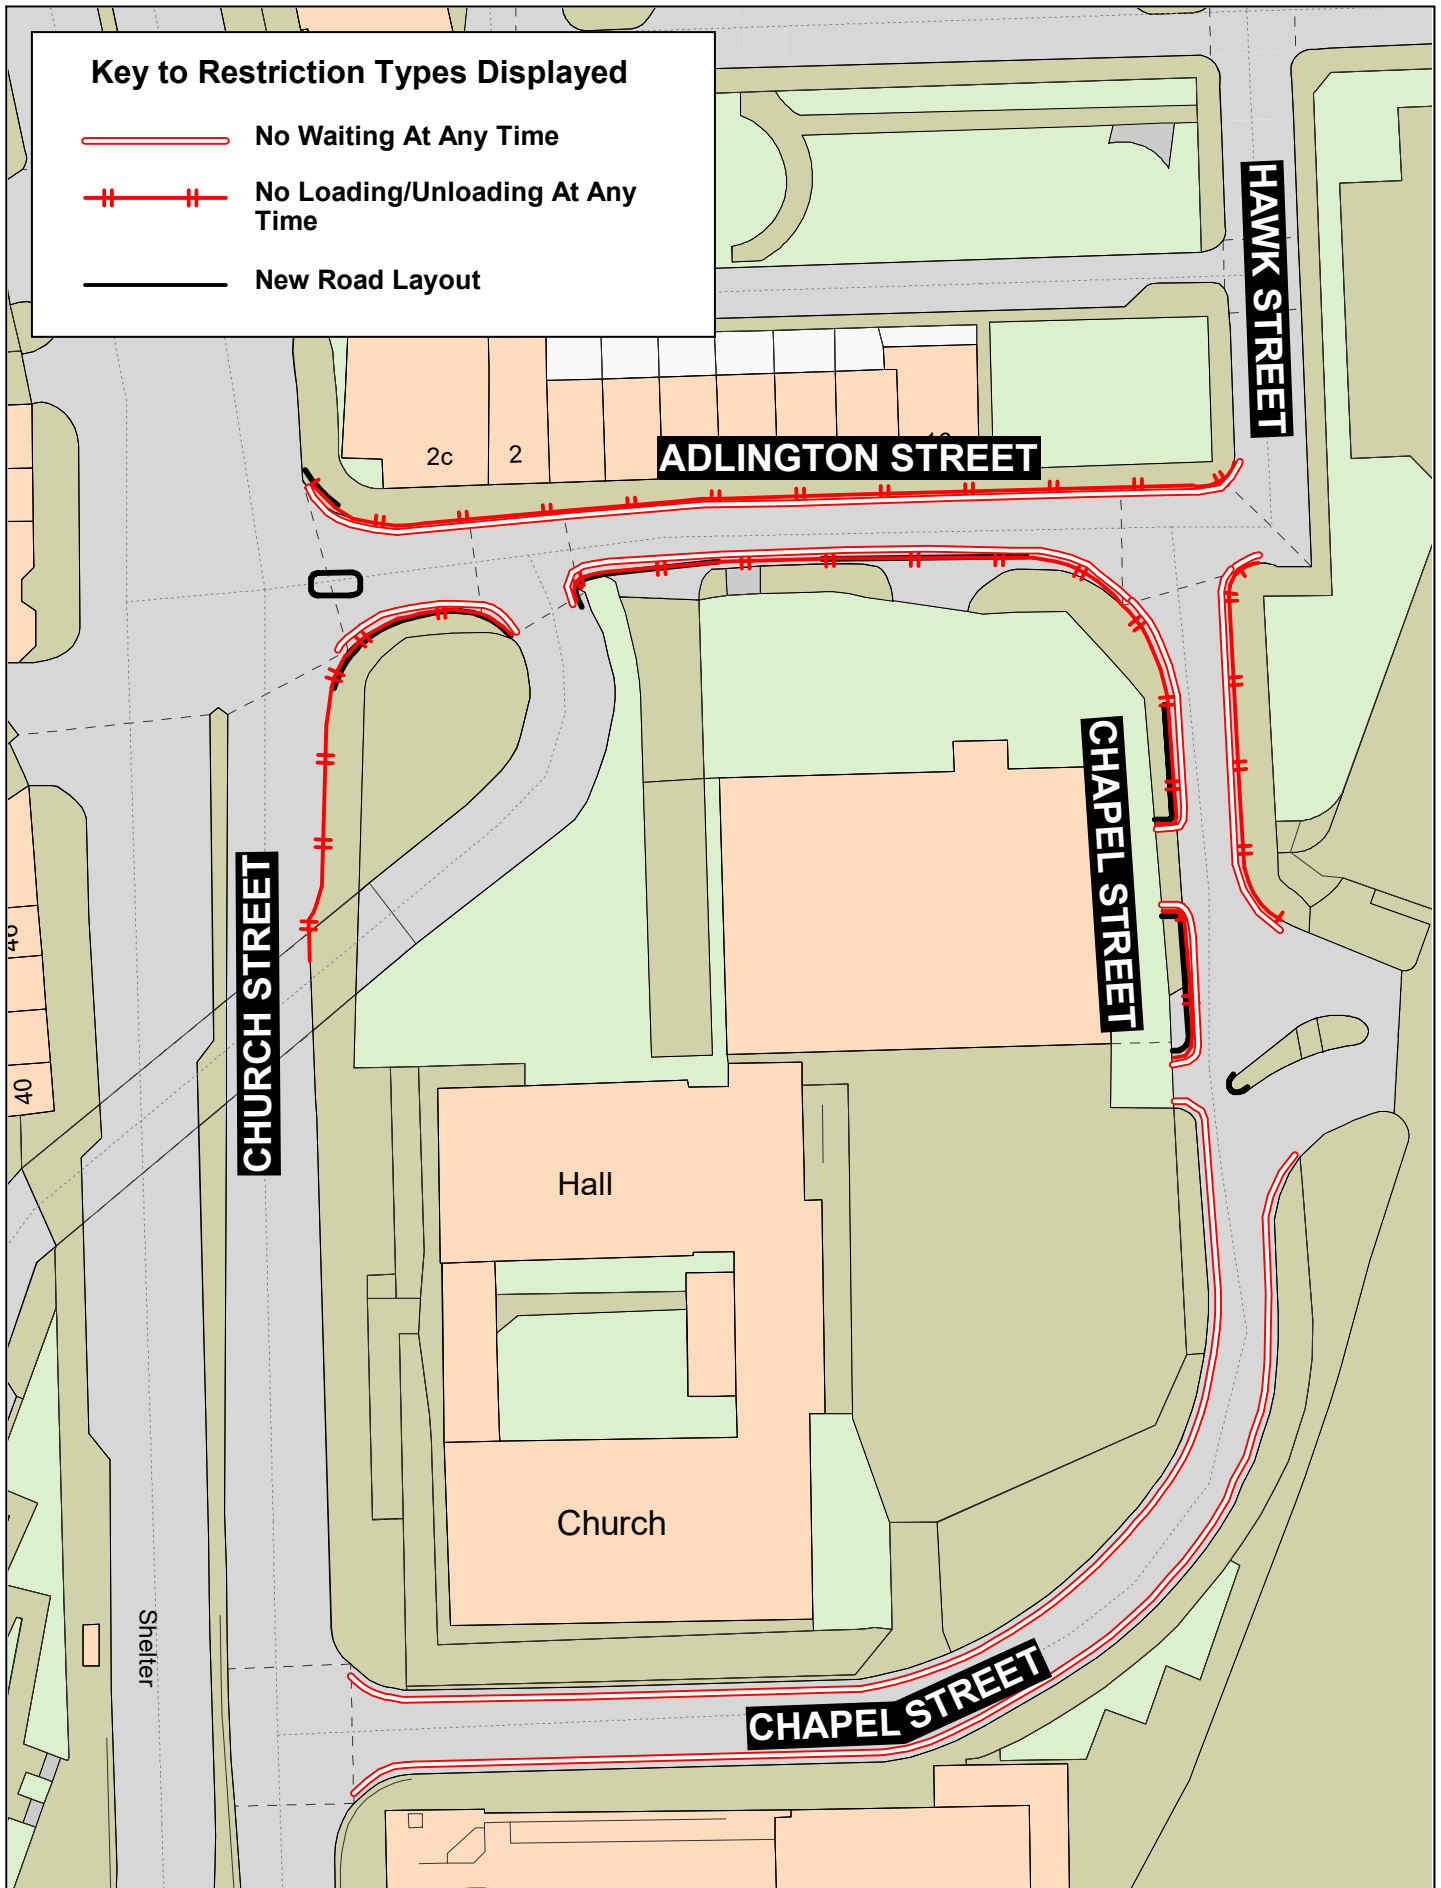


**Key to Restriction Types Displayed**

-  No Waiting At Any Time
-  No Loading/Unloading At Any Time
-  New Road Layout



**Adlington Street,  
Chapel Street and  
Church Street,  
Burnley**



Crown copyright and database rights 2023  
OS AC0000850590  
Lancashire County Council  
Licence No. AC0000850590 2024

**Phil Durnell**  
Director of Highways  
and Transport  
P.O. Box 100, County Hall,  
PRESTON PR1 0LD

SCALE	<b>1 : 600</b>
DATE	<b>08/03/2024</b>
DRAWING No.	<b>s23-24(39)/BU/JL-1</b>
DRAWN BY	<b>CGL</b>
<small>Scale with care as distortion may occur</small>	