


Key to Restriction Types Displayed

 No Waiting At Any Time

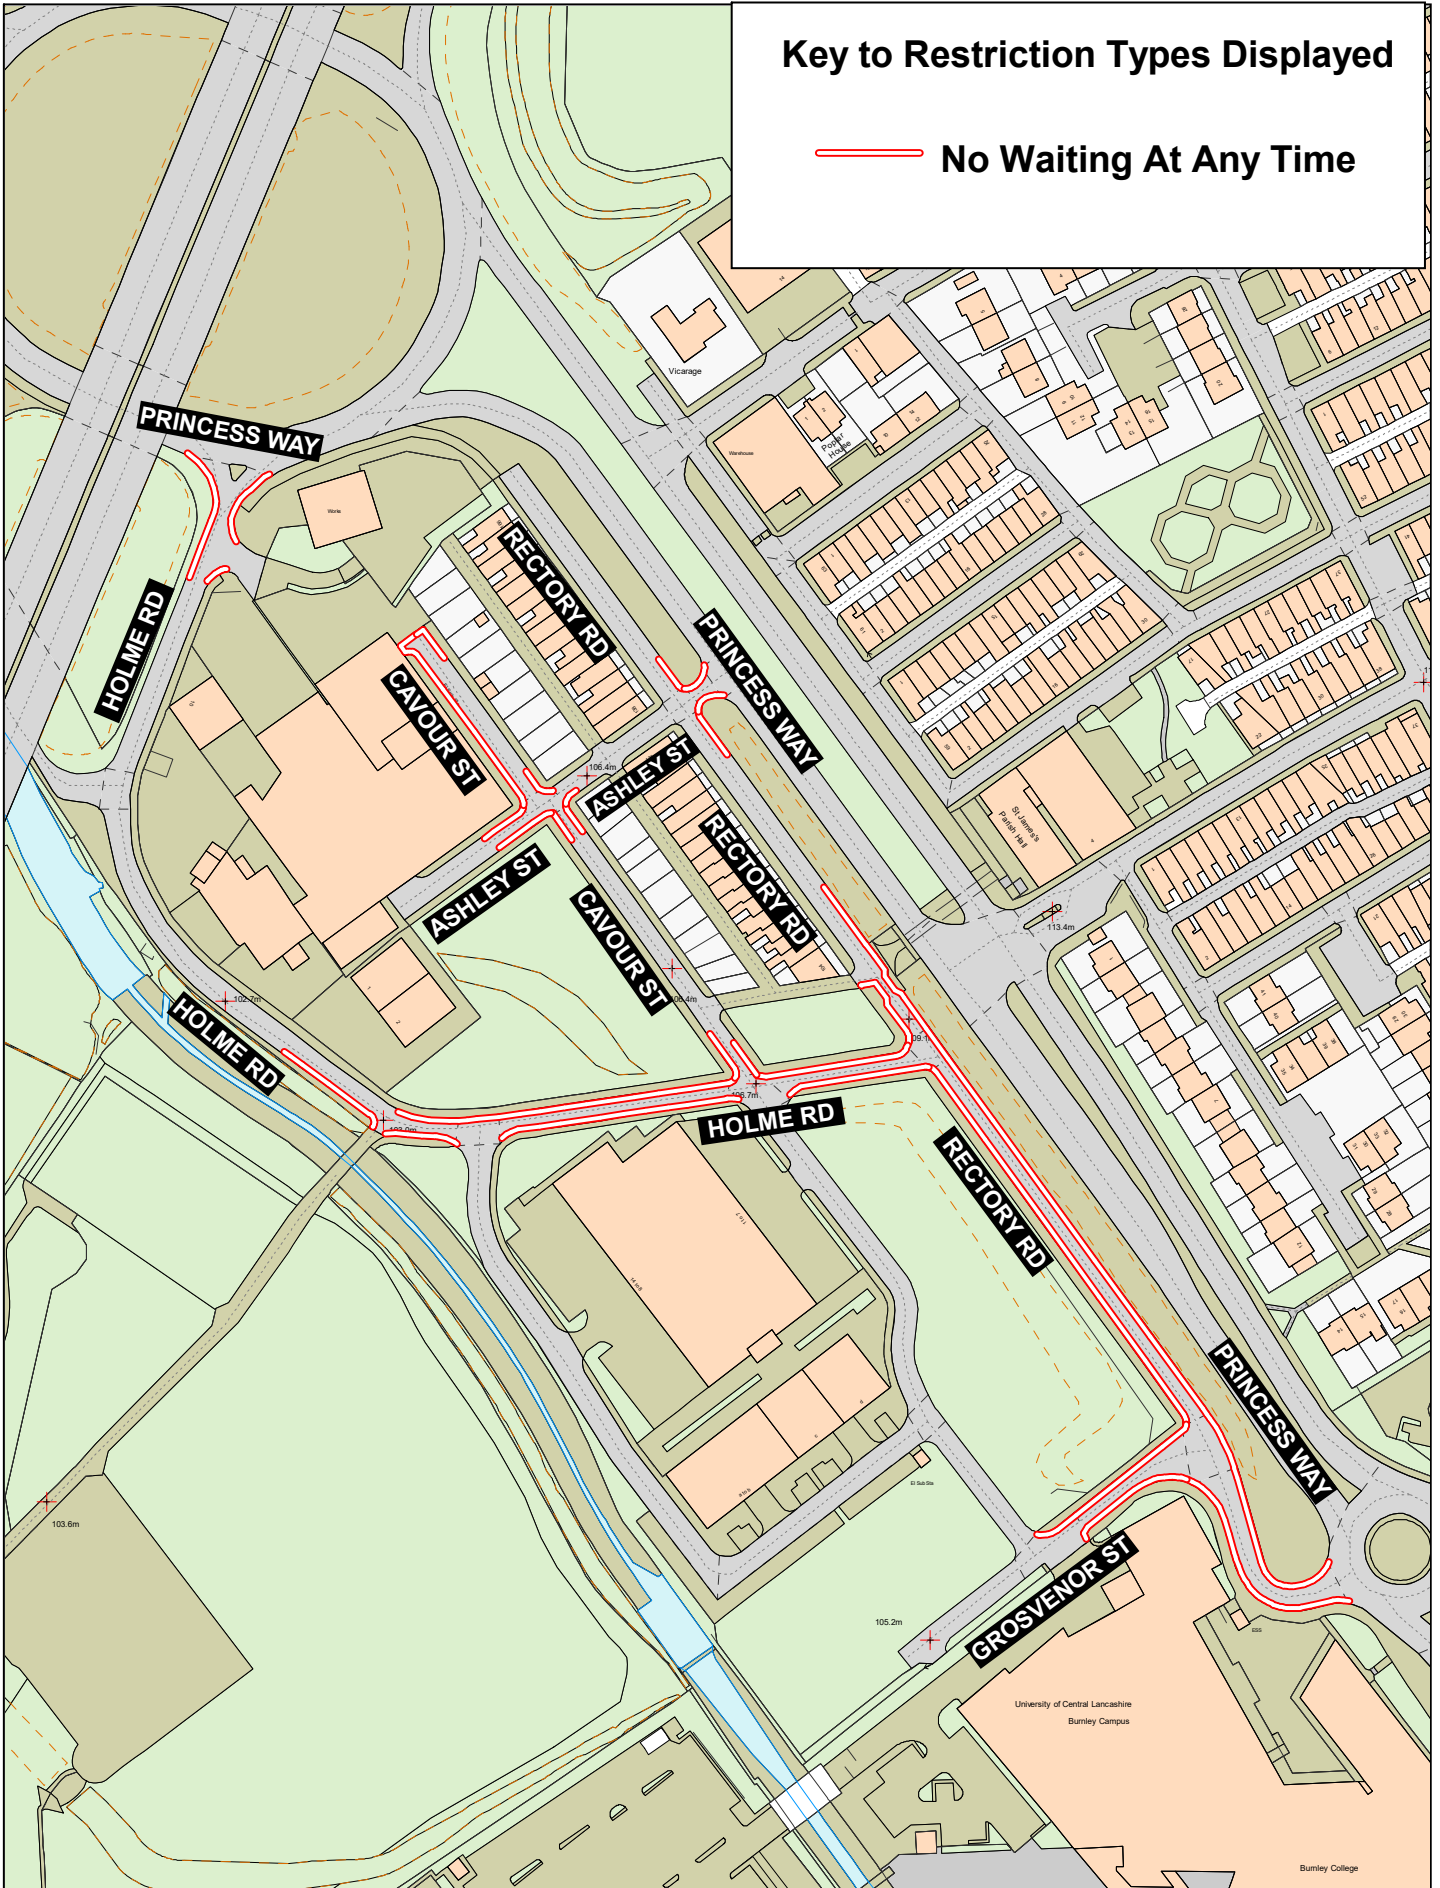

**Rectory Road,
Holme Road,
Ashley Street,
Cavour Street and
Grosvenor Street,
Burnley**



© Crown copyright and database rights 2023
OS AC0000850590
Lancashire County Council
Licence No. AC0000850590 2024

Phil Durnell
Director of Highways
and Transport
P.O. Box 100, County Hall,
PRESTON PR1 0LD

SCALE	1 : 2000
DATE	06/03/2024
DRAWING No.	P23-24(6)-MW
DRAWN BY	TJP
	Scale with care as distortion may occur