


Lancashire County Council	Copp Lane, Leckonby Street, Chesham Street and South Street, Great Eccleston	<small>Crown copyright and database rights 2023 OS AC0000850590 Lancashire County Council Licence No. AC0000850590</small>	
		Matt Townsend Director of Highways and Transport P.O. Box 100, County Hall, PRESTON PR1 0LD	<small>SCALE</small> 1 : 5500
			<small>DATE</small> 26/02/2025
			<small>DRAWING No.</small> S24-25(44)/FY-SG1
			<small>DRAWN BY</small> CGL <small>Scale with care as distortion may occur</small>

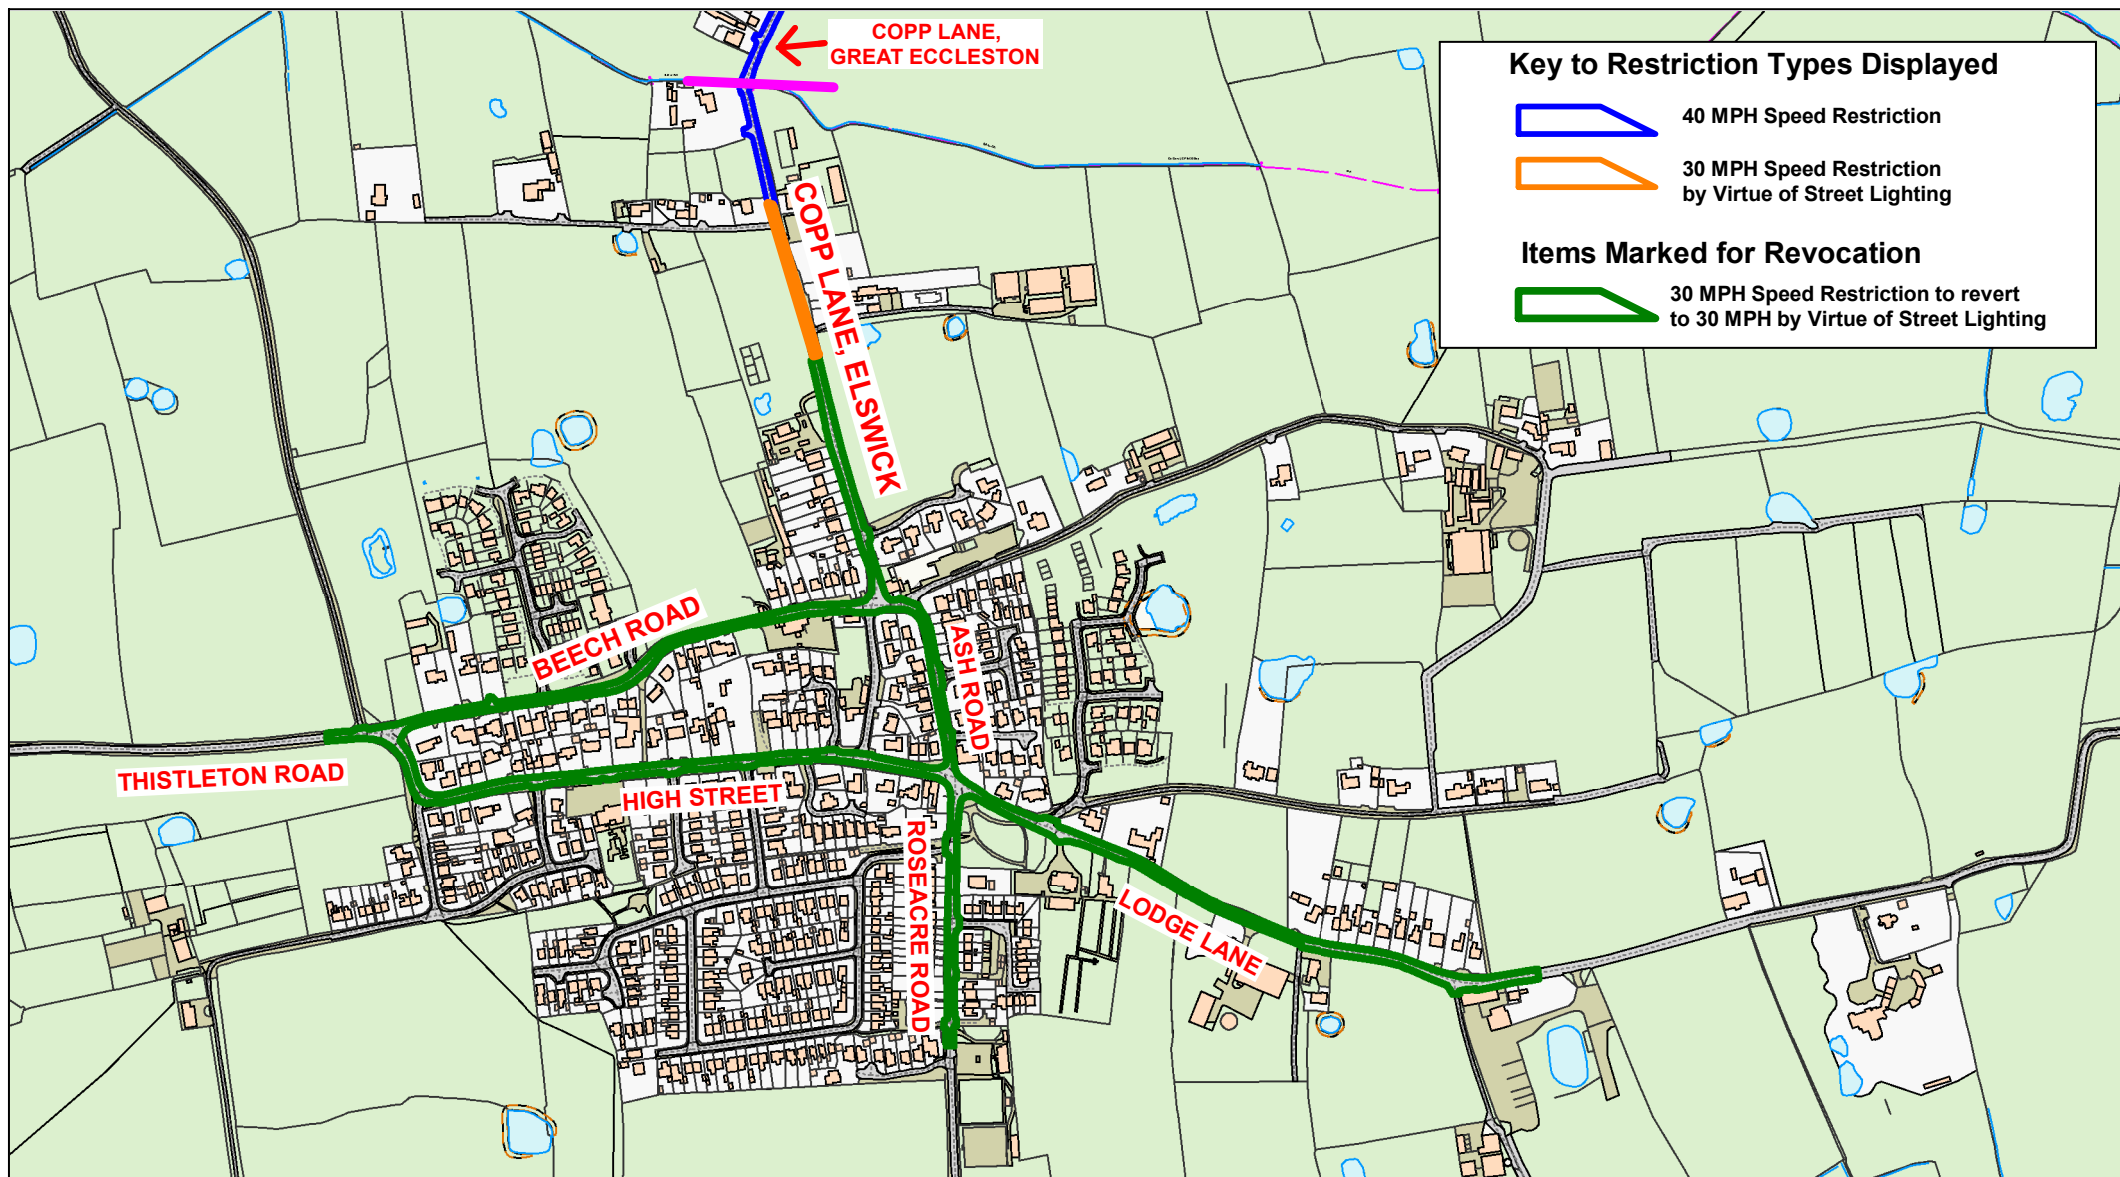

SCALE	1 : 6500
DATE	18/03/2025
DRAWING No.	S24-25(44)/FY-SG2
DRAWN BY	CGL
	Scale with care as distortion may occur