



BLACKPOOL ROAD, PRESTON

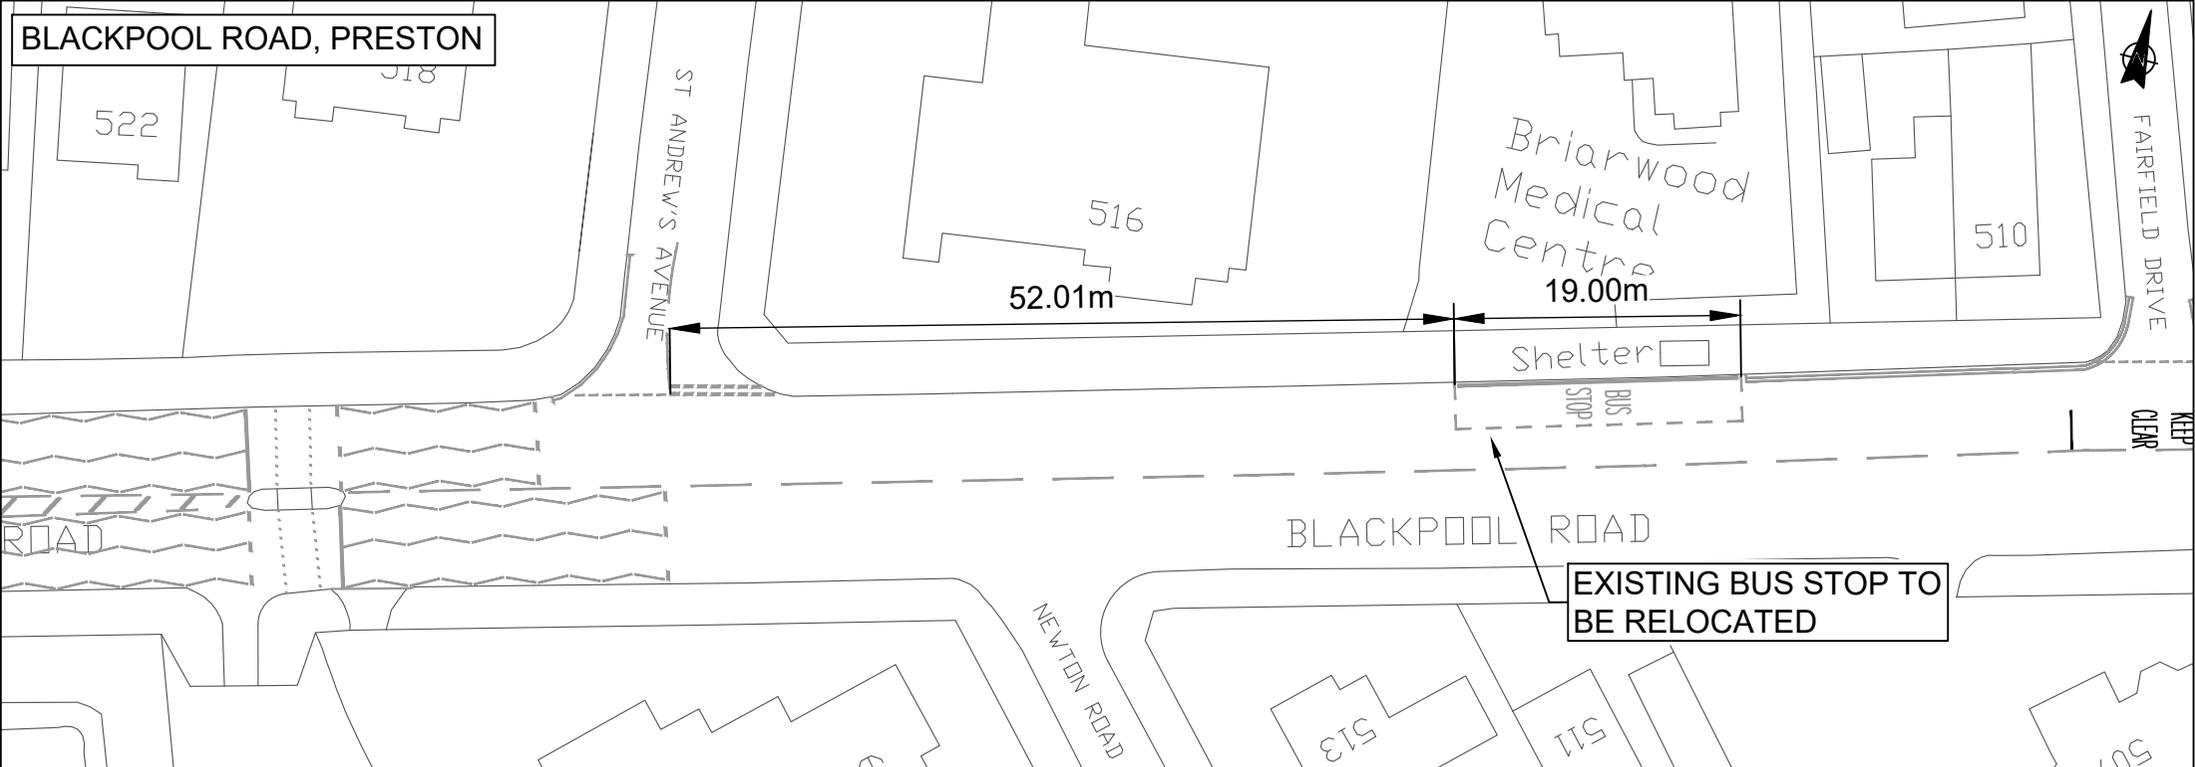

BLACKPOOL ROAD, PRESTON

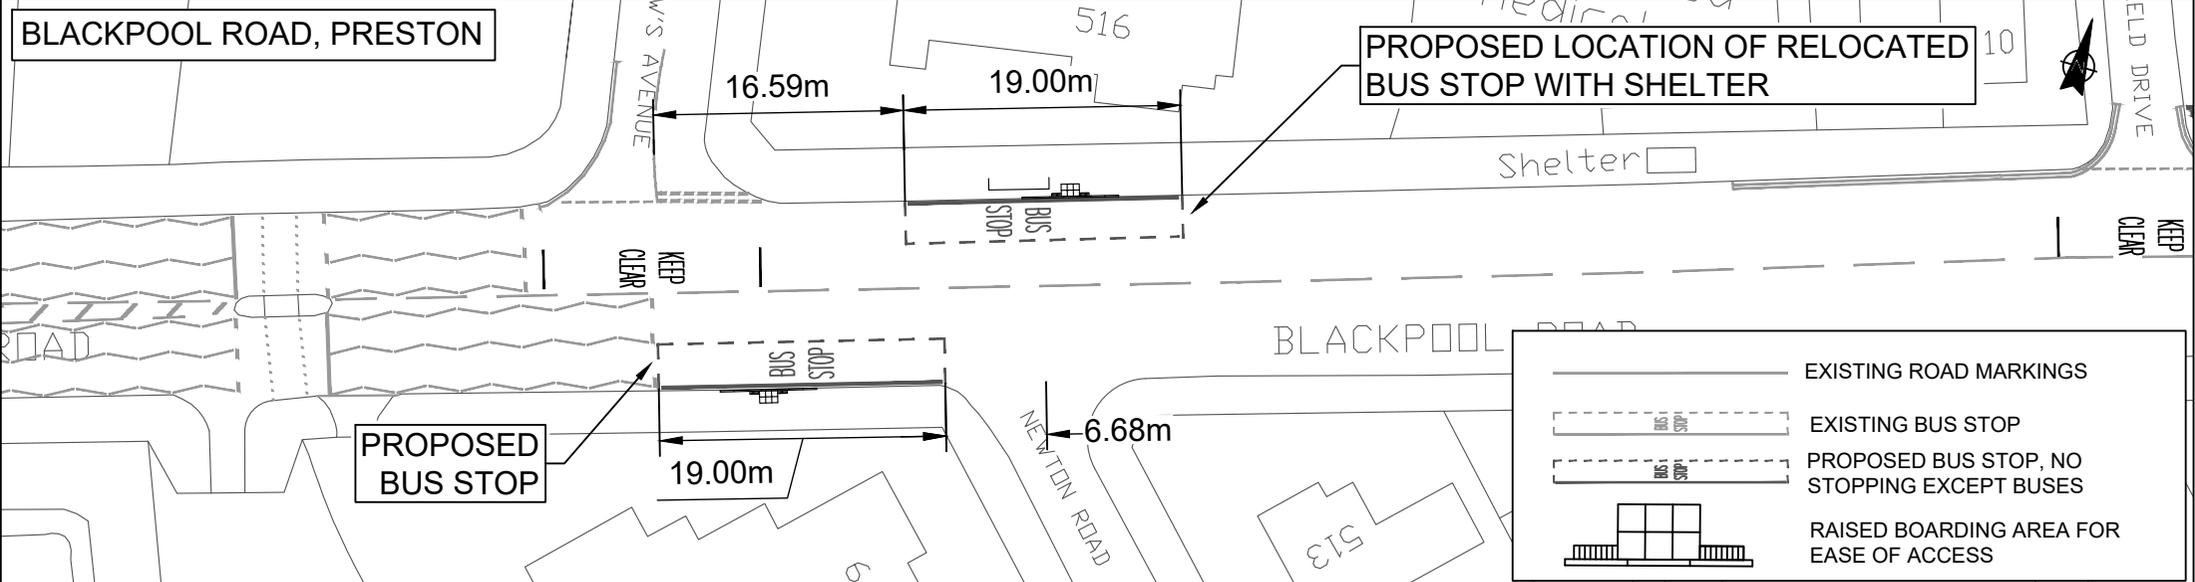

PROPOSED BUS STOP

PROPOSED LOCATION OF RELOCATED BUS STOP WITH SHELTER

EXISTING BUS STOP TO BE RELOCATED

	EXISTING ROAD MARKINGS
	EXISTING BUS STOP
	PROPOSED BUS STOP, NO STOPPING EXCEPT BUSES
	RAISED BOARDING AREA FOR EASE OF ACCESS

Lancashire County Council

Design and Construction

SCALE BAR (PLOTTED mm)

0 5 10 20 30 40 50

ISSUE PURPOSE: TRO

PROJECT TITLE: BLACKPOOL ROAD, PRESTON BUS SERVICE IMPROVEMENTS

DRAWING TITLE: NO STOPPING EXCEPT BUSES

DRAWN BY: EM

CHECKED BY: DD

DATE: JULY 2024

SCALE @ A4: 1:500

CLIENT No.:

SCHEME NO.: 13245

DRAWING No.: 13245-TRO-002

SHEET No. 1

REVISION A

Based on Ordnance Survey mapping with the permission of the Controller of Her Majesty's Stationery Office. © Crown copyright. Unauthorised reproduction infringes Crown copyright and may lead to prosecution or civil proceedings. Lancashire County Council Licence No. LA100023320.

NO.	Date	Amendment Details	Drawn by:	Checked by:
A	JULY 24	Proposed bus stop colour changed	EM	DD

REVISIONS