



<div><div>Lancashire</div><div>County Council</div><div></div></div>	<div>Cottage Row, Lytham St Annes</div> <div></div>	Crown copyright and database rights 2023 OS AC0000850590 Lancashire County Council Licence No. AC0000850590		SCALE	1 : 500
		Matt Townsend Director of Highways and Transport  P.O. Box 100, County Hall, PRESTON PR1 0LD		DATE	01/04/2025
				DRAWING No.	P25-26(01)/JC-FY2
				DRAWN BY	CGL
				Scale with care as distortion may occur	




### Key to Restriction Types Displayed



 No Waiting At Any Time




SCALE	<b>1 : 750</b>
DATE	<b>01/04/2025</b>
DRAWING No.	<b>P25-26(01)/MC-FY3</b>
DRAWN BY	<b>CGL</b>
	Scale with care as distortion may occur

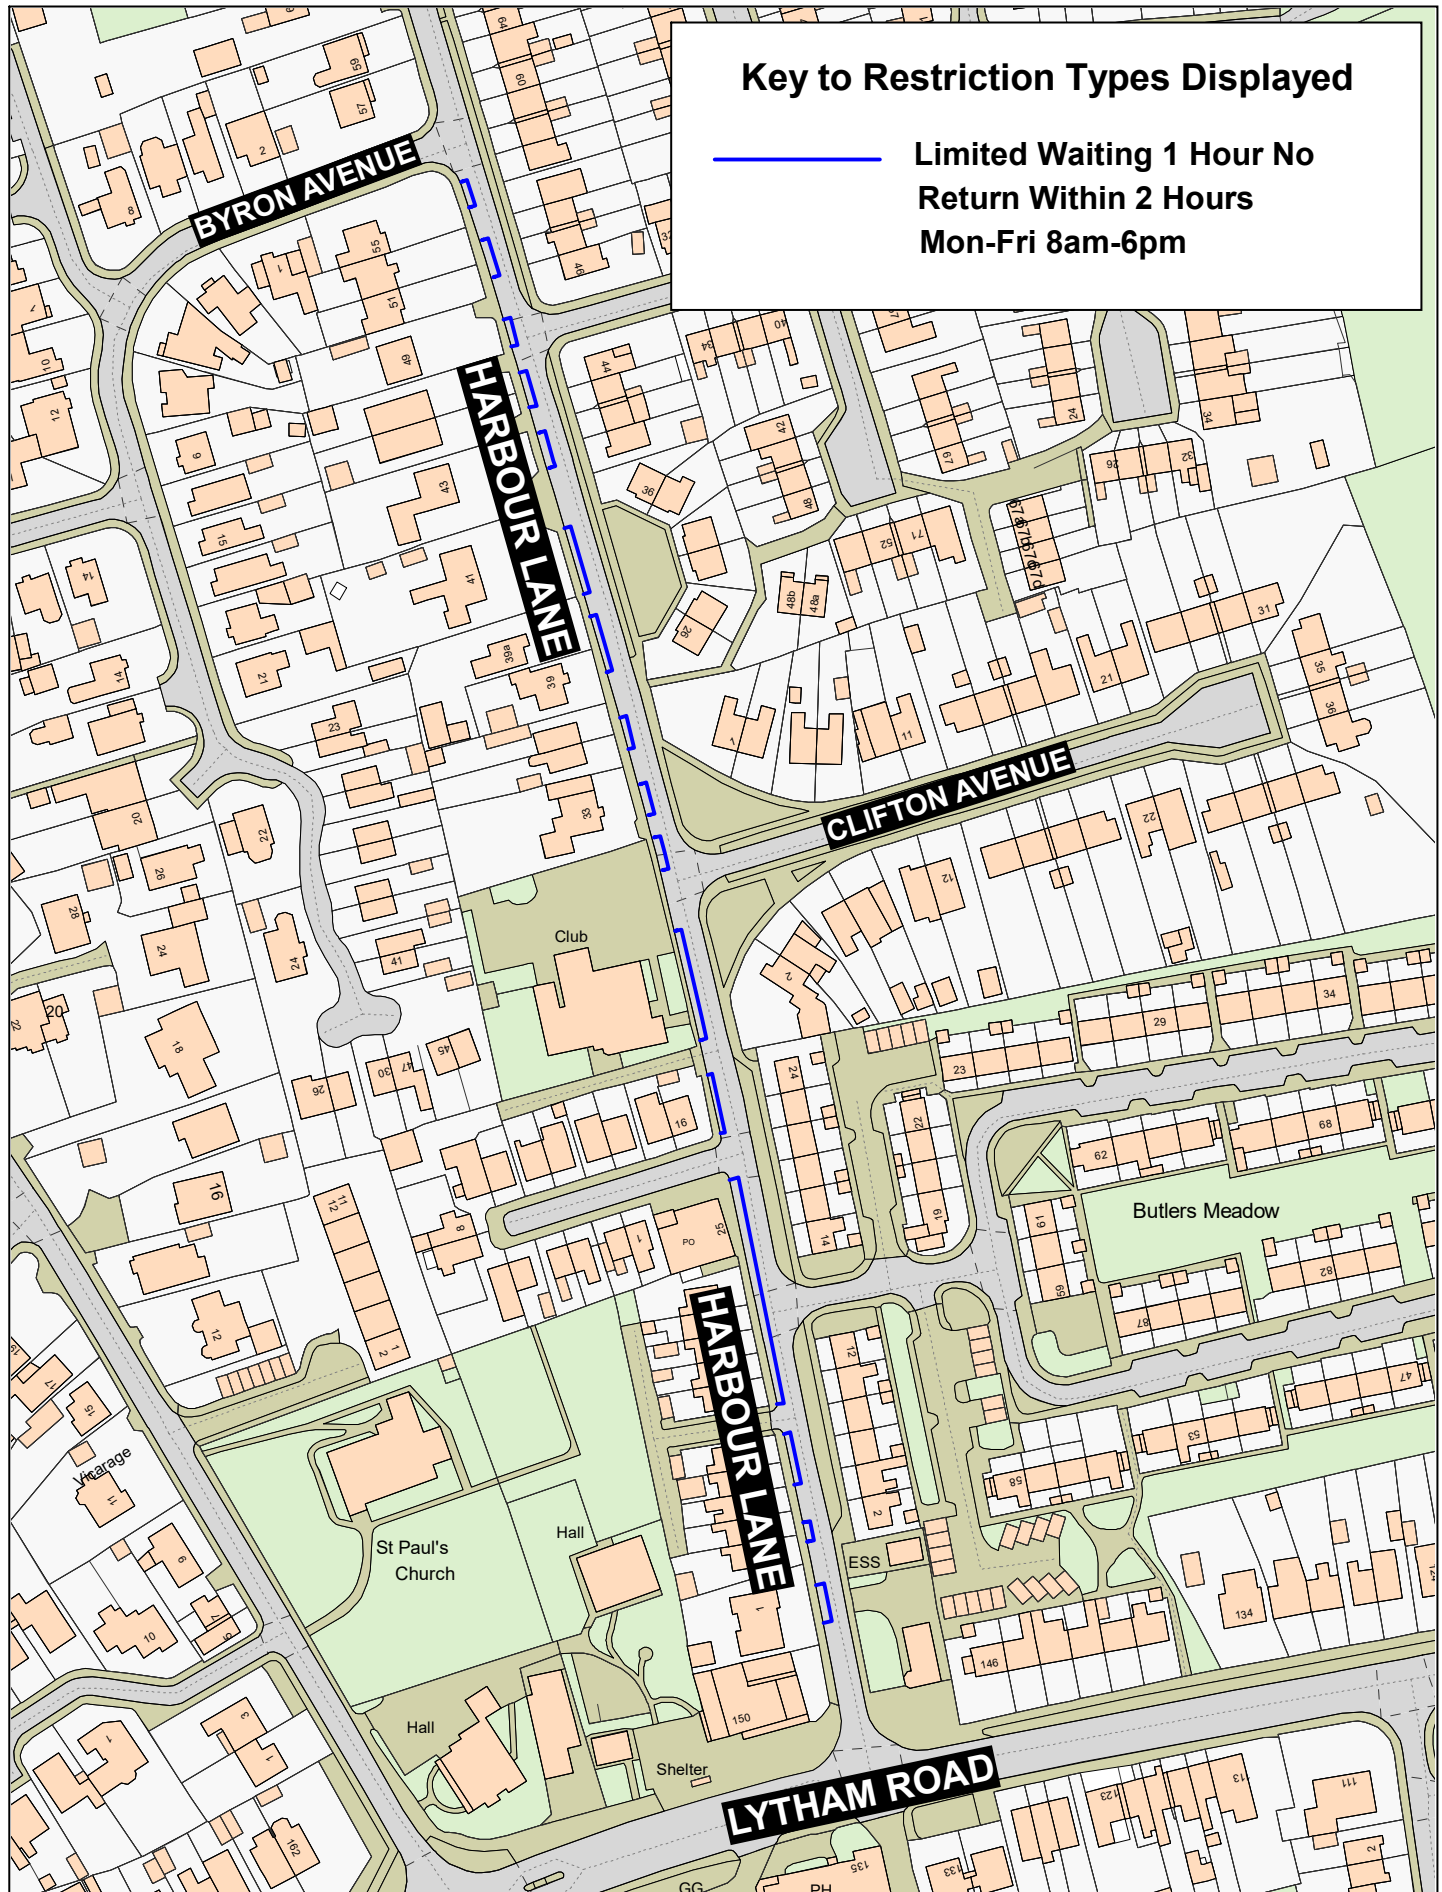



<div><div>Lancashire</div><div>County Council</div><div></div></div>	<div>Harbour Lane, Bryning With Warton</div> <div></div>	Crown copyright and database rights 2023 OS AC0000850590 Lancashire County Council Licence No. AC0000850590		SCALE	1 : 1750
		Matt Townsend Director of Highways and Transport P.O. Box 100, County Hall, PRESTON PR1 0LD		DATE	01/04/2025
				DRAWING No.	P25-26(01)/JC-FY4
				DRAWN BY	CGL
				Scale with care as distortion may occur	

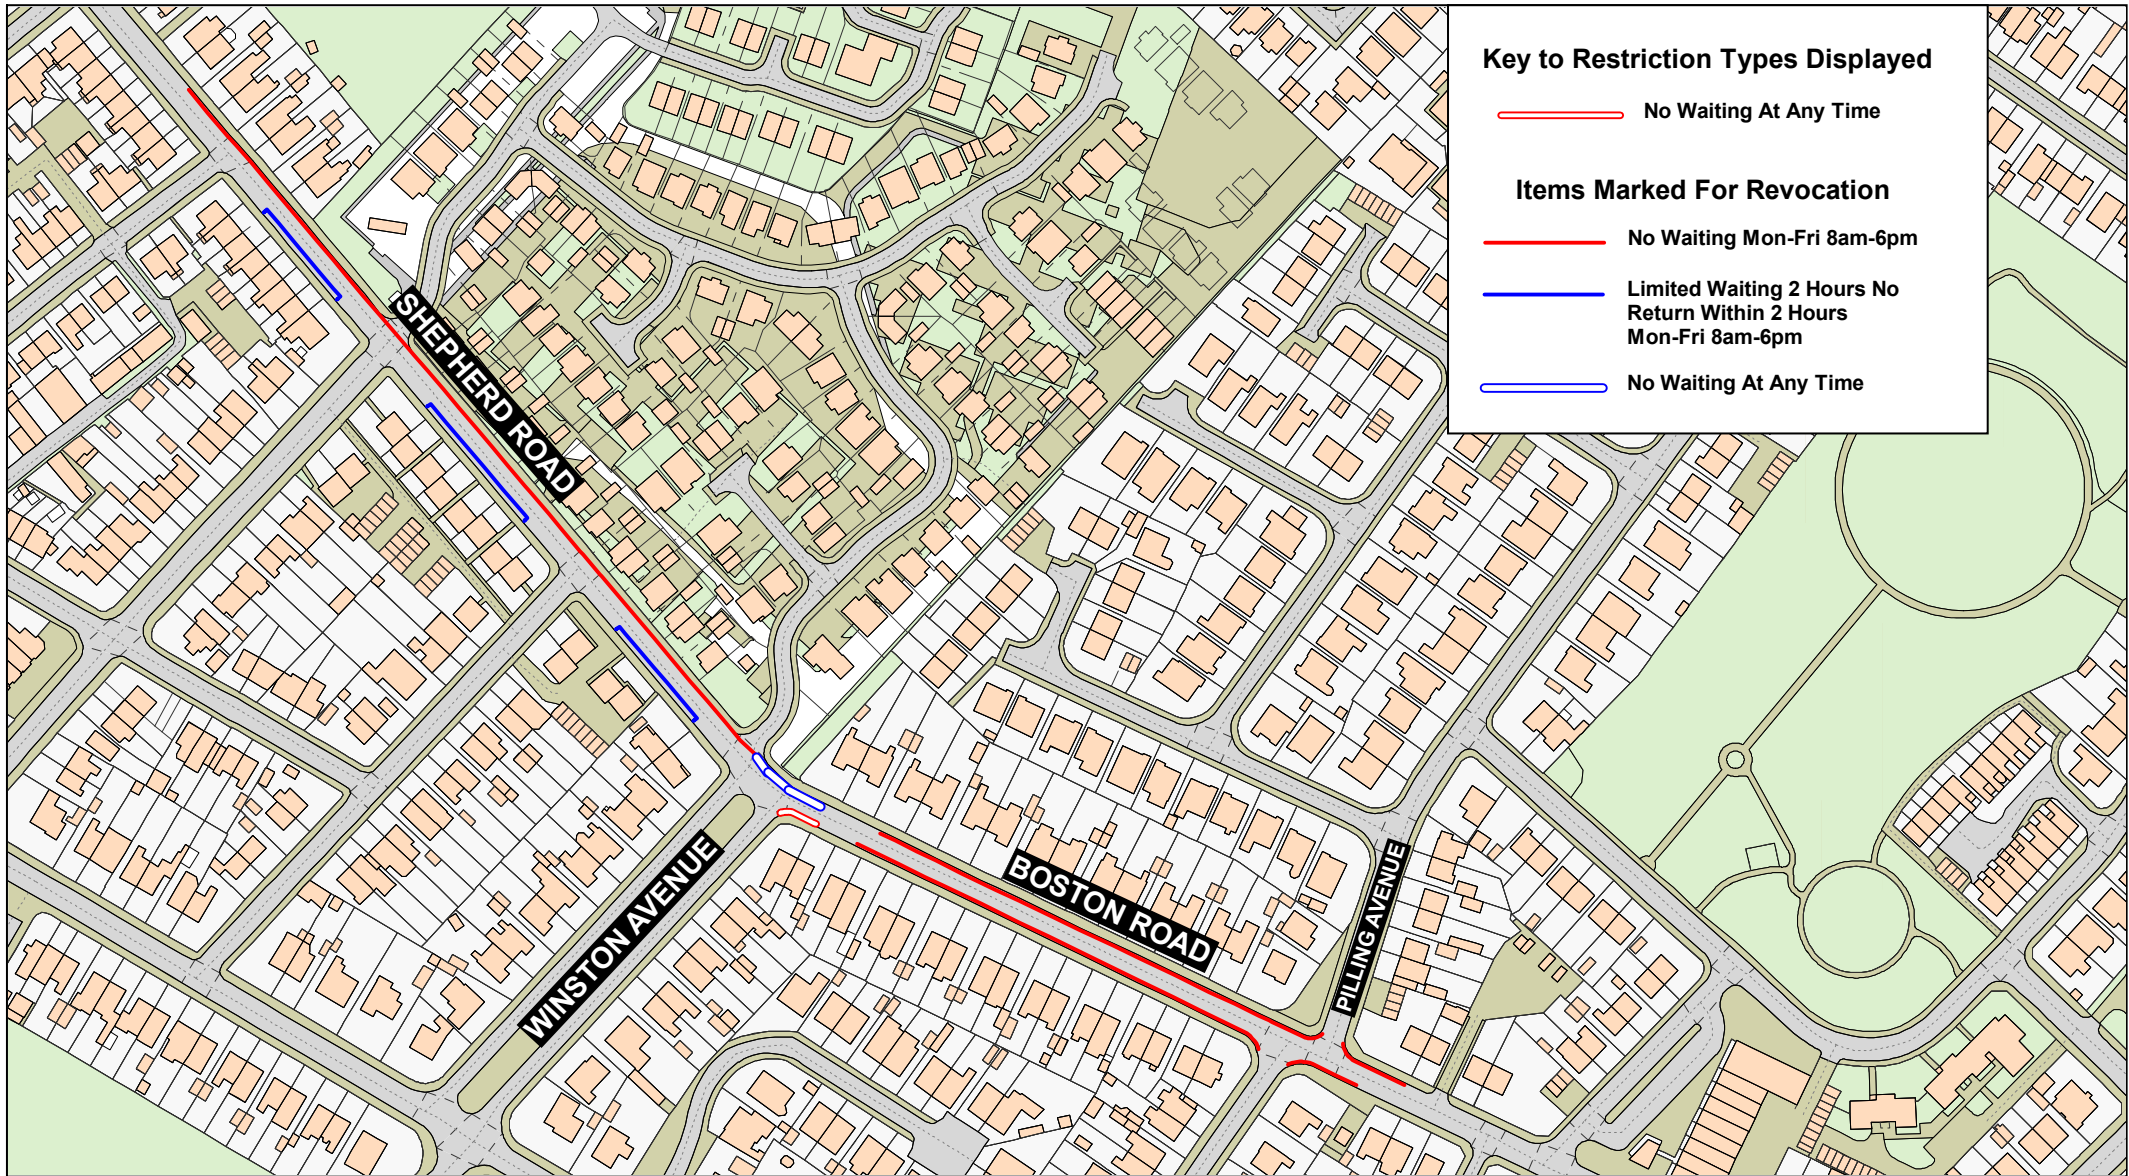

SCALE	<b>1 : 2500</b>
DATE	<b>01/04/2025</b>
DRAWING No.	<b>P25-26(01)/JC-FY5</b>
DRAWN BY	<b>CGL</b>
Scale with care as distortion may occur	