




<div><div>Lancashire</div><div>County Council</div><div></div></div>	<div>Delamere Way, Up Holland</div> <div></div>	Crown copyright and database rights 2023 OS AC0000850590 Lancashire County Council Licence No. AC0000850590	
		Matt Townsend Director of Highways and Transport	
		P.O. Box 100, County Hall, PRESTON PR1 0LD	
		SCALE	1 : 500
		DATE	04/04/2025
DRAWING No.		P25-26(01)/EL-WL1	
DRAWN BY		CGL	
		Scale with care as distortion may occur	



Key to Restriction Types Displayed

 No Waiting At Any Time

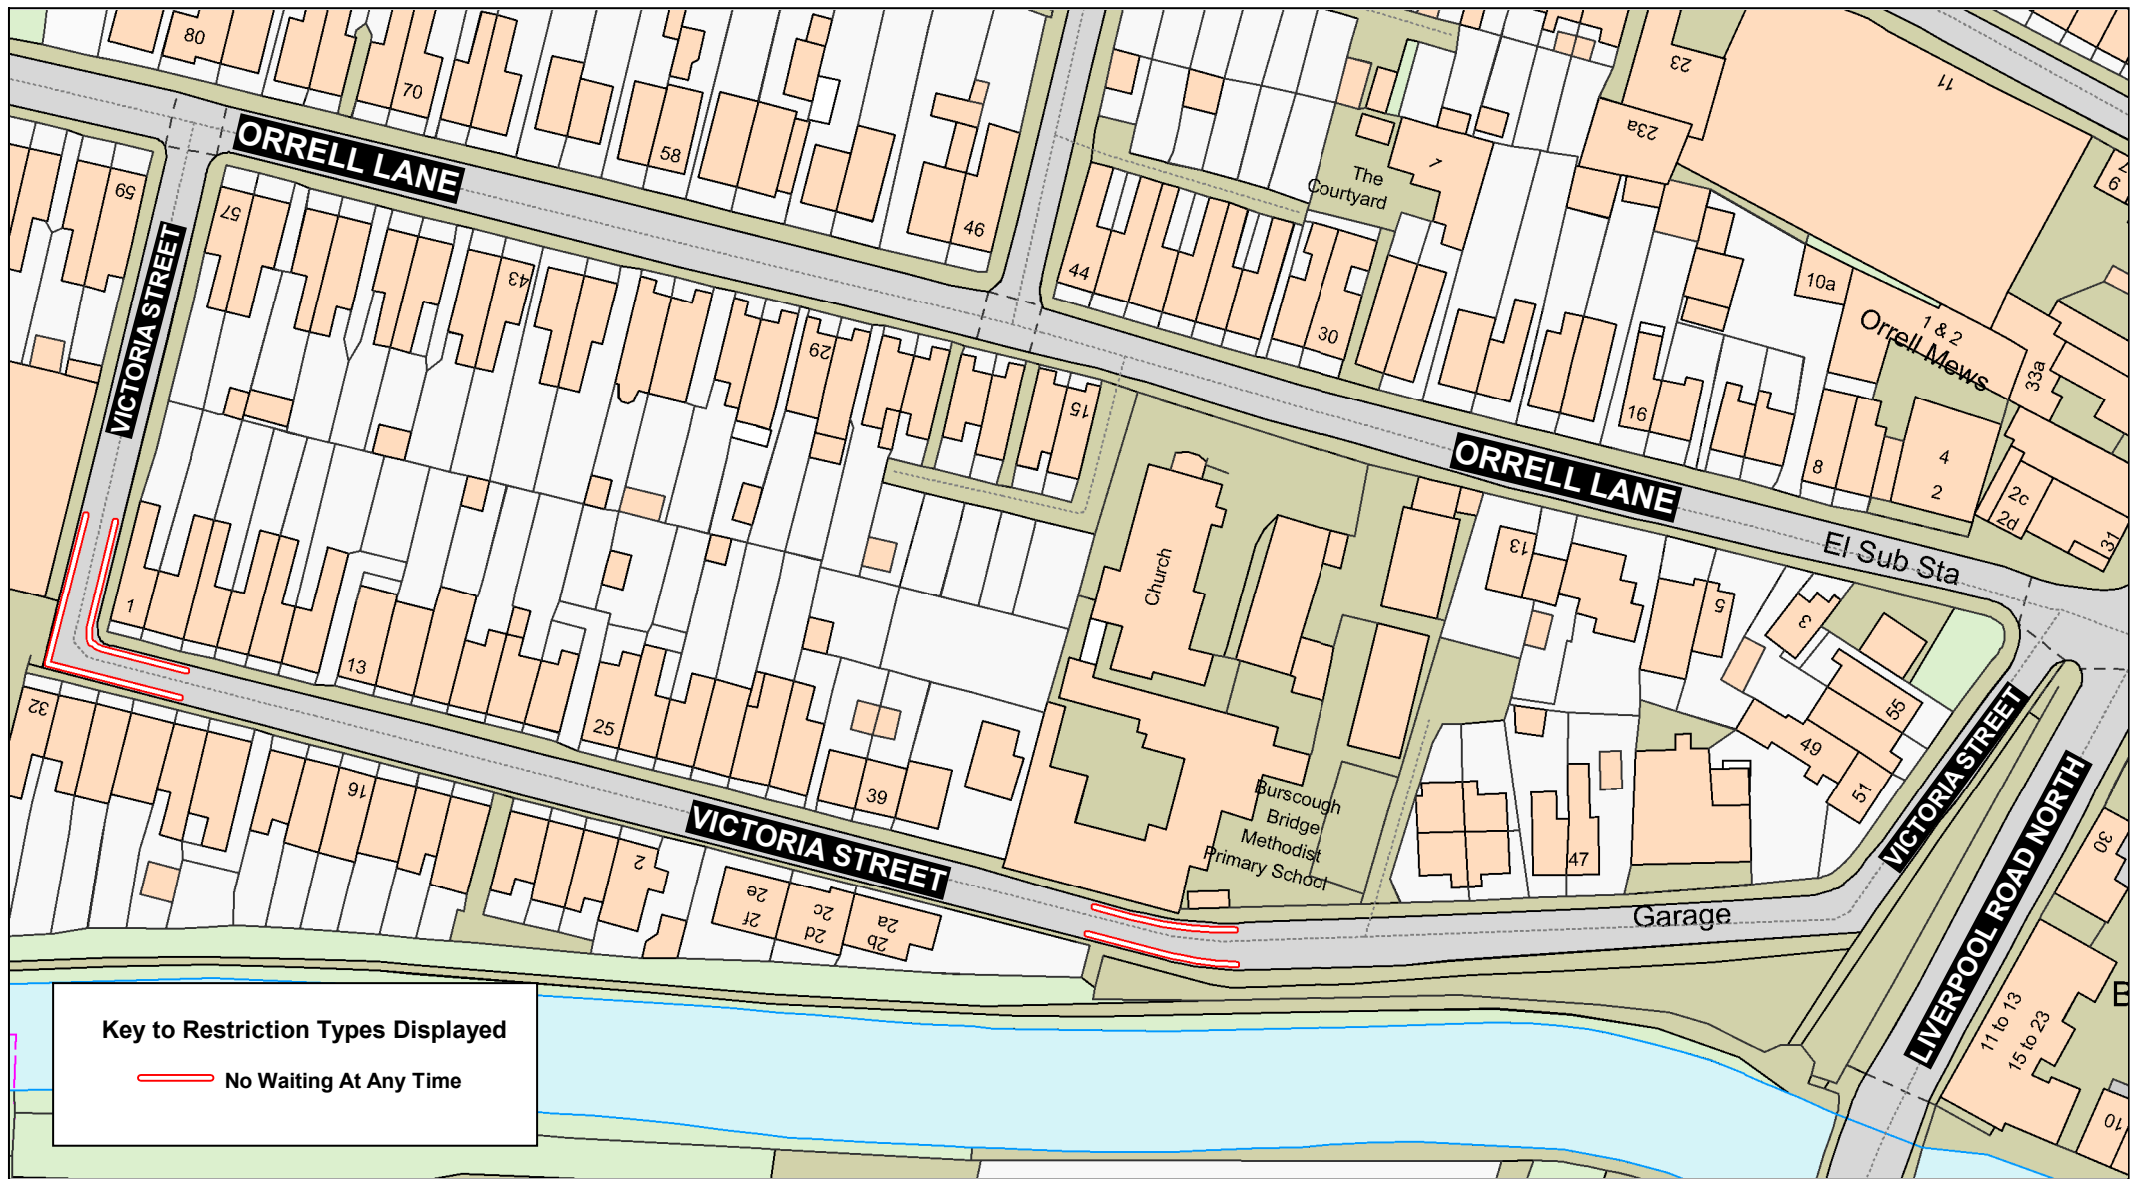

SCALE	1 : 1000
DATE	04/04/2025
DRAWING No.	P25-26(01)/EL-WL2
DRAWN BY	CGL
	Scale with care as distortion may occur