
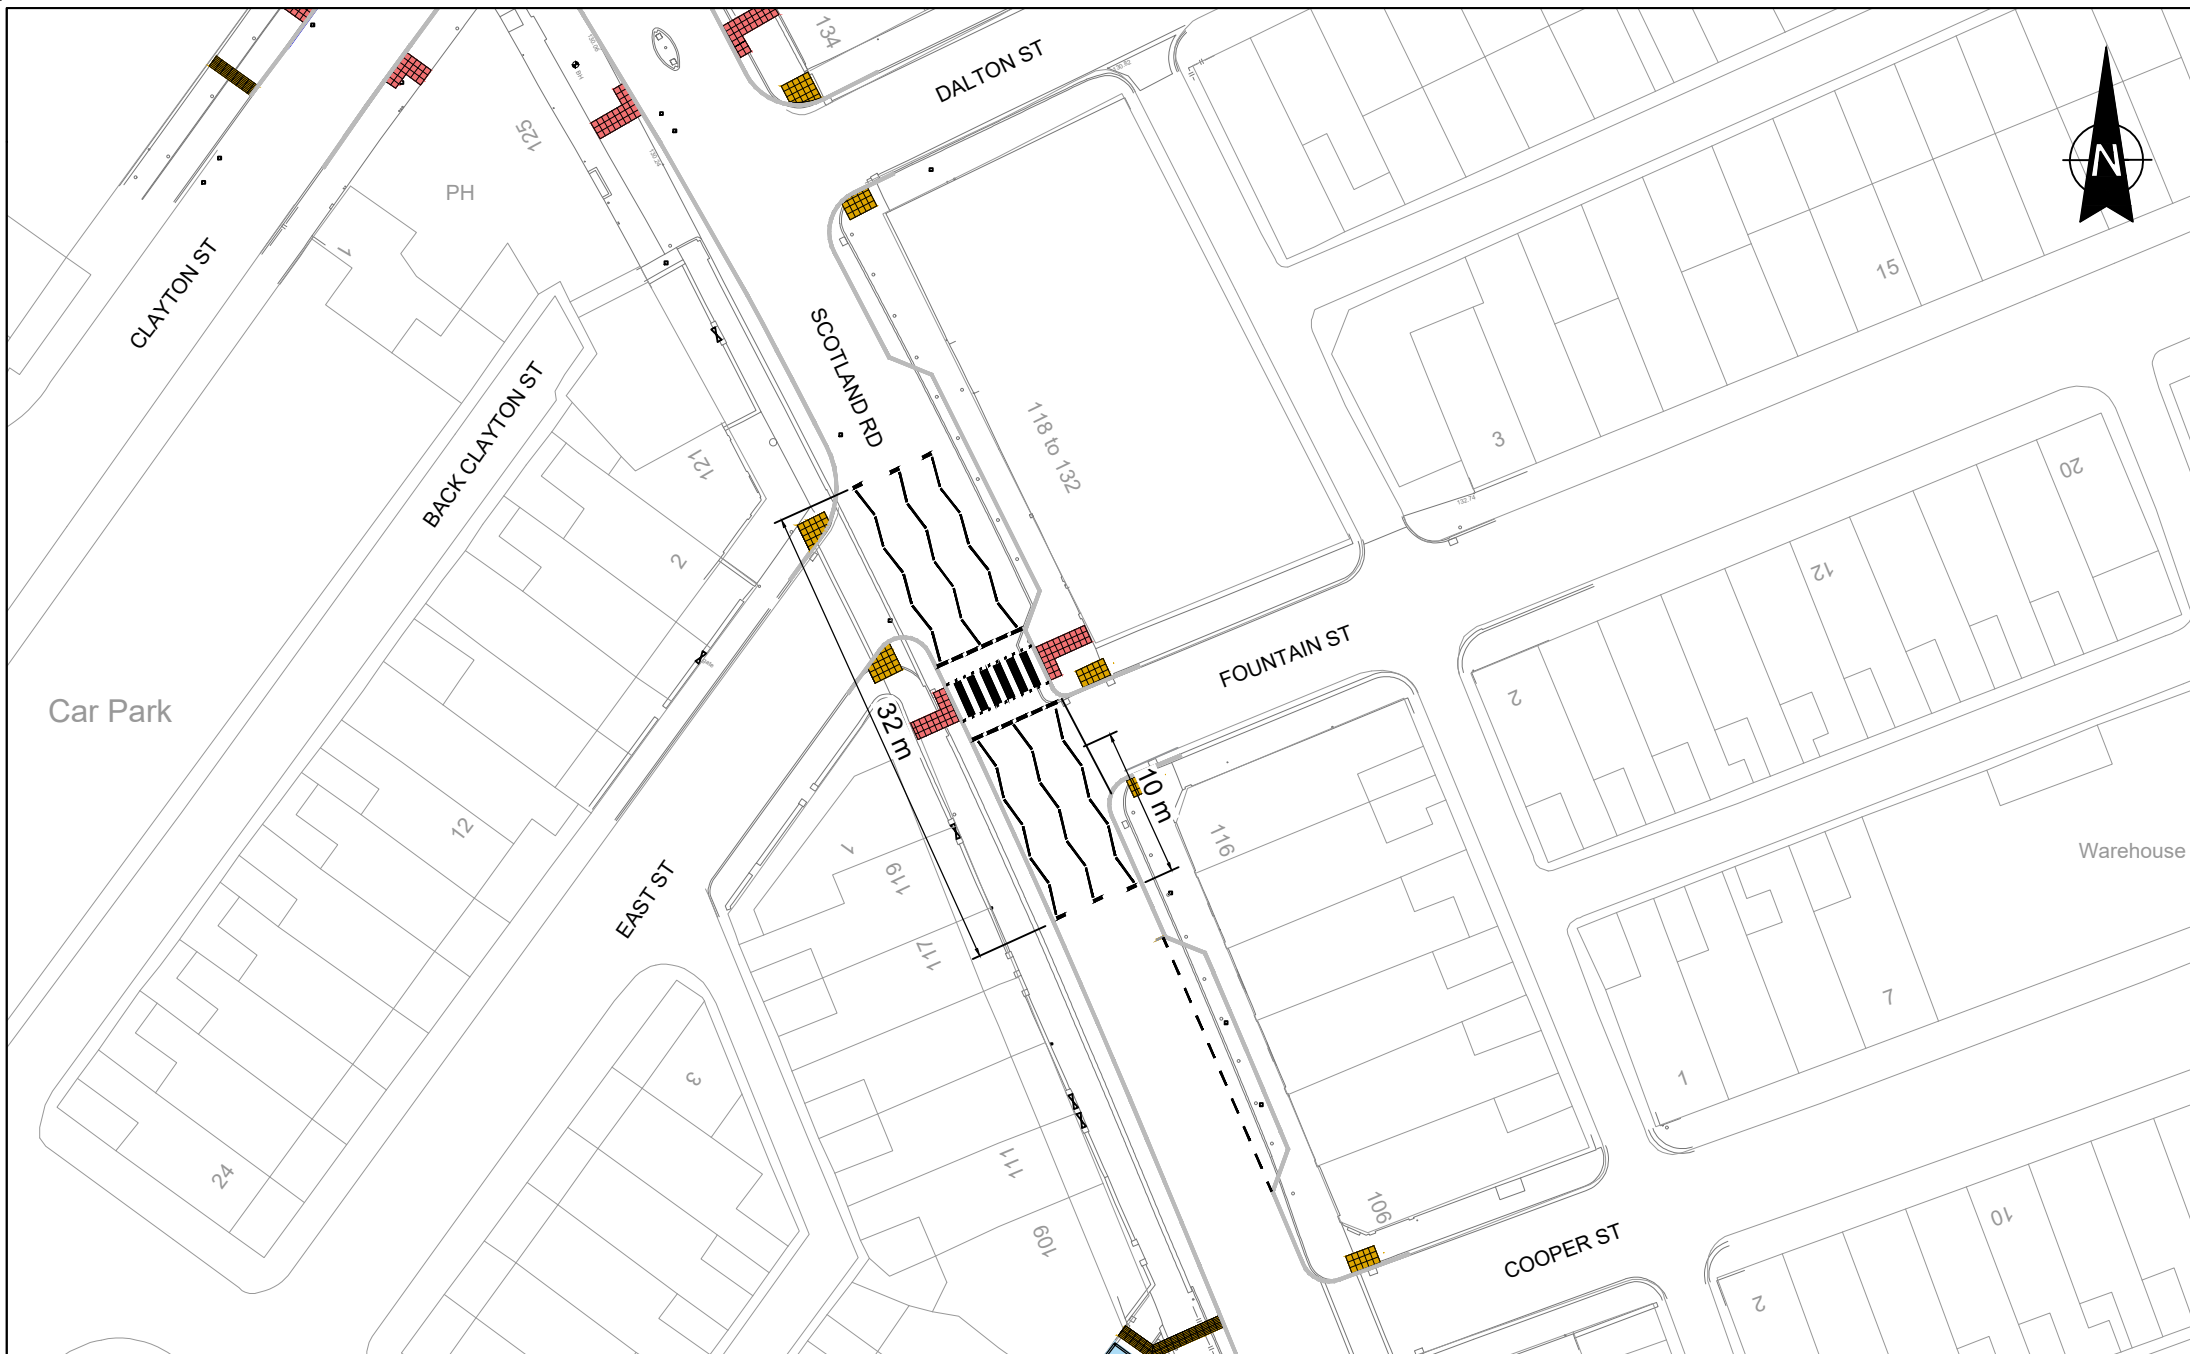

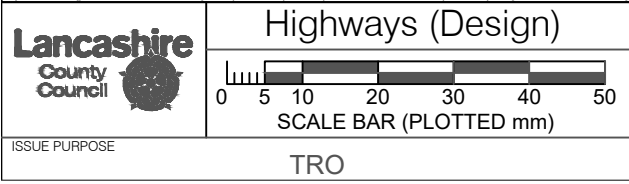


<div><div>Lancashire</div><div>County Council</div><div></div></div> <div>ISSUE PURPOSE</div> <div>TRO</div>	<div>Highways (Design)</div> <div><div><div>0</div><div>5</div><div>10</div><div>20</div><div>30</div><div>40</div><div>50</div></div><div>SCALE BAR (PLOTTED mm)</div></div>	<div>PROJECT TITLE</div> <div>ACCESSIBLE NELSON</div> <div>AREA 2</div>	<div>DRAWN BY</div> <div>RK</div>	<div>CLIENT No.</div> <div>—</div>	Based on Ordnance Survey mapping with the permission of the Controller of Her Majesty's Stationery Office. © Crown copyright. Unauthorised reproduction infringes Crown copyright and may lead to prosecution or civil proceedings. Lancashire County Council Licence No. LA100023320									
	<div>CHECKED BY</div> <div>ZU</div>	<div>SCHEME NO.</div> <div>14448</div>												
	<div>DRAWING TITLE</div> <div>TRAFFIC REGULATION ORDERS</div> <div>PARALLEL ZEBRA CROSSINGS</div>	<div>DATE</div> <div>MAY 2025</div>	<div>DRAWING No.</div> <div>14448-104-TRO-PZC</div>											
		<div>SCALE @ A4</div> <div>1:500</div>	<div>SHEET No.</div> <div>1 of 3</div>	<div>REVISION</div> <div>0</div>	REVISIONS									
					NO.		Date		Amendment Details		Drawn by:		Checked by:	



<div><div>Lancashire</div><div>County Council</div><div></div></div> <div>ISSUE PURPOSE</div> <div>TRO</div>	<div>Highways (Design)</div> <div><div><div>0</div><div>5</div><div>10</div><div>20</div><div>30</div><div>40</div><div>50</div></div><div>SCALE BAR (PLOTTED mm)</div></div>	<div>PROJECT TITLE</div> <div>ACCESSIBLE NELSON</div> <div>AREA 2</div>		<div>DRAWN BY</div> <div>RK</div>		<div>CLIENT No.</div> <div>—</div>		<div>Based on Ordnance Survey mapping with the permission of the Controller of Her Majesty's Stationery Office. © Crown copyright. Unauthorised reproduction infringes Crown copyright and may lead to prosecution or civil proceedings. Lancashire County Council Licence No. LA100023320</div> <div><div></div><div></div><div></div><div></div></div> <div><div>NO.</div><div>Date</div><div>Amendment Details</div><div>Drawn by:</div><div>Checked by:</div></div> <div>REVISIONS</div>					
			<div>CHECKED BY</div> <div>ZU</div>		<div>SCHEME NO.</div> <div>14448</div>								
			<div>DATE</div> <div>MAY 2025</div>		<div>DRAWING No.</div> <div>14448-104-TRO-PZC</div>								
		<div>DRAWING TITLE</div> <div>TRAFFIC REGULATION ORDERS</div> <div>PARALLEL ZEBRA CROSSINGS</div>		<div>SCALE @ A4</div> <div>1:500</div>		<div>SHEET No.</div> <div>2 of 3</div>		<div>REVISION</div> <div>0</div>					



PROJECT TITLE

ACCESSIBLE NELSON
AREA 2

DRAWING TITLE

TRAFFIC REGULATION ORDERS
PARALLEL ZEBRA CROSSINGS

CHECKED BY ZU

SCALE @ A4 1:500

SCHEME NO.	14448
------------	-------

DRAWING No. 14448-104-TRO-PZC	
SHEET No. 3 of 3	REVISION 0

C	NO. Date	Amendment Details	Drawn by:	Checked by:
	REVISIONS			