





SCALE	1 : 1000
DATE	01/04/2025
DRAWING No.	P25-26(01)/GM-PR2
DRAWN BY	CGL
	Scale with care as distortion may occur

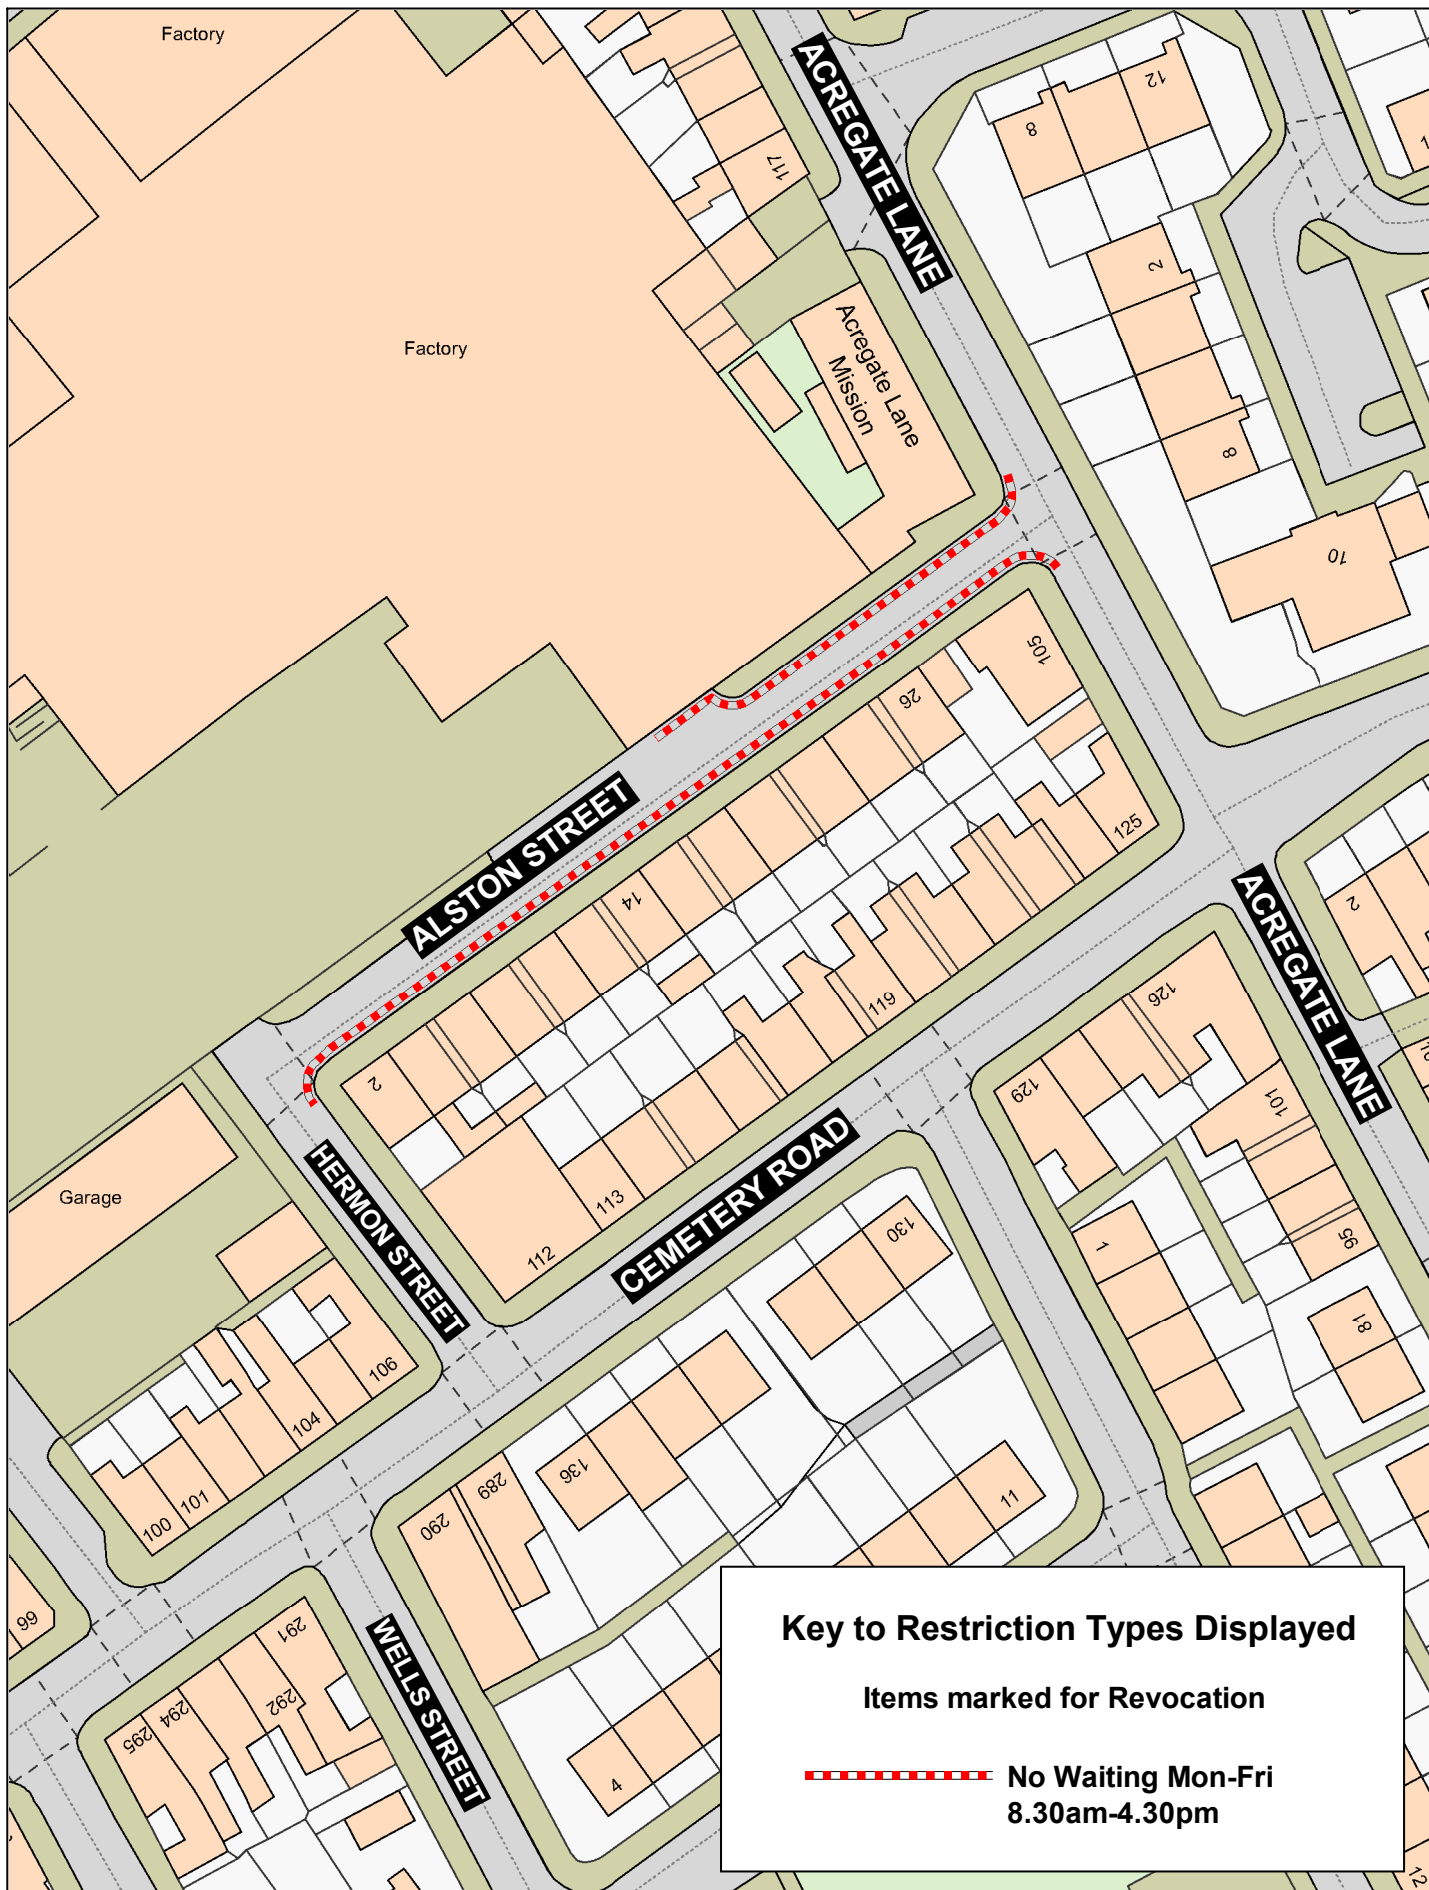

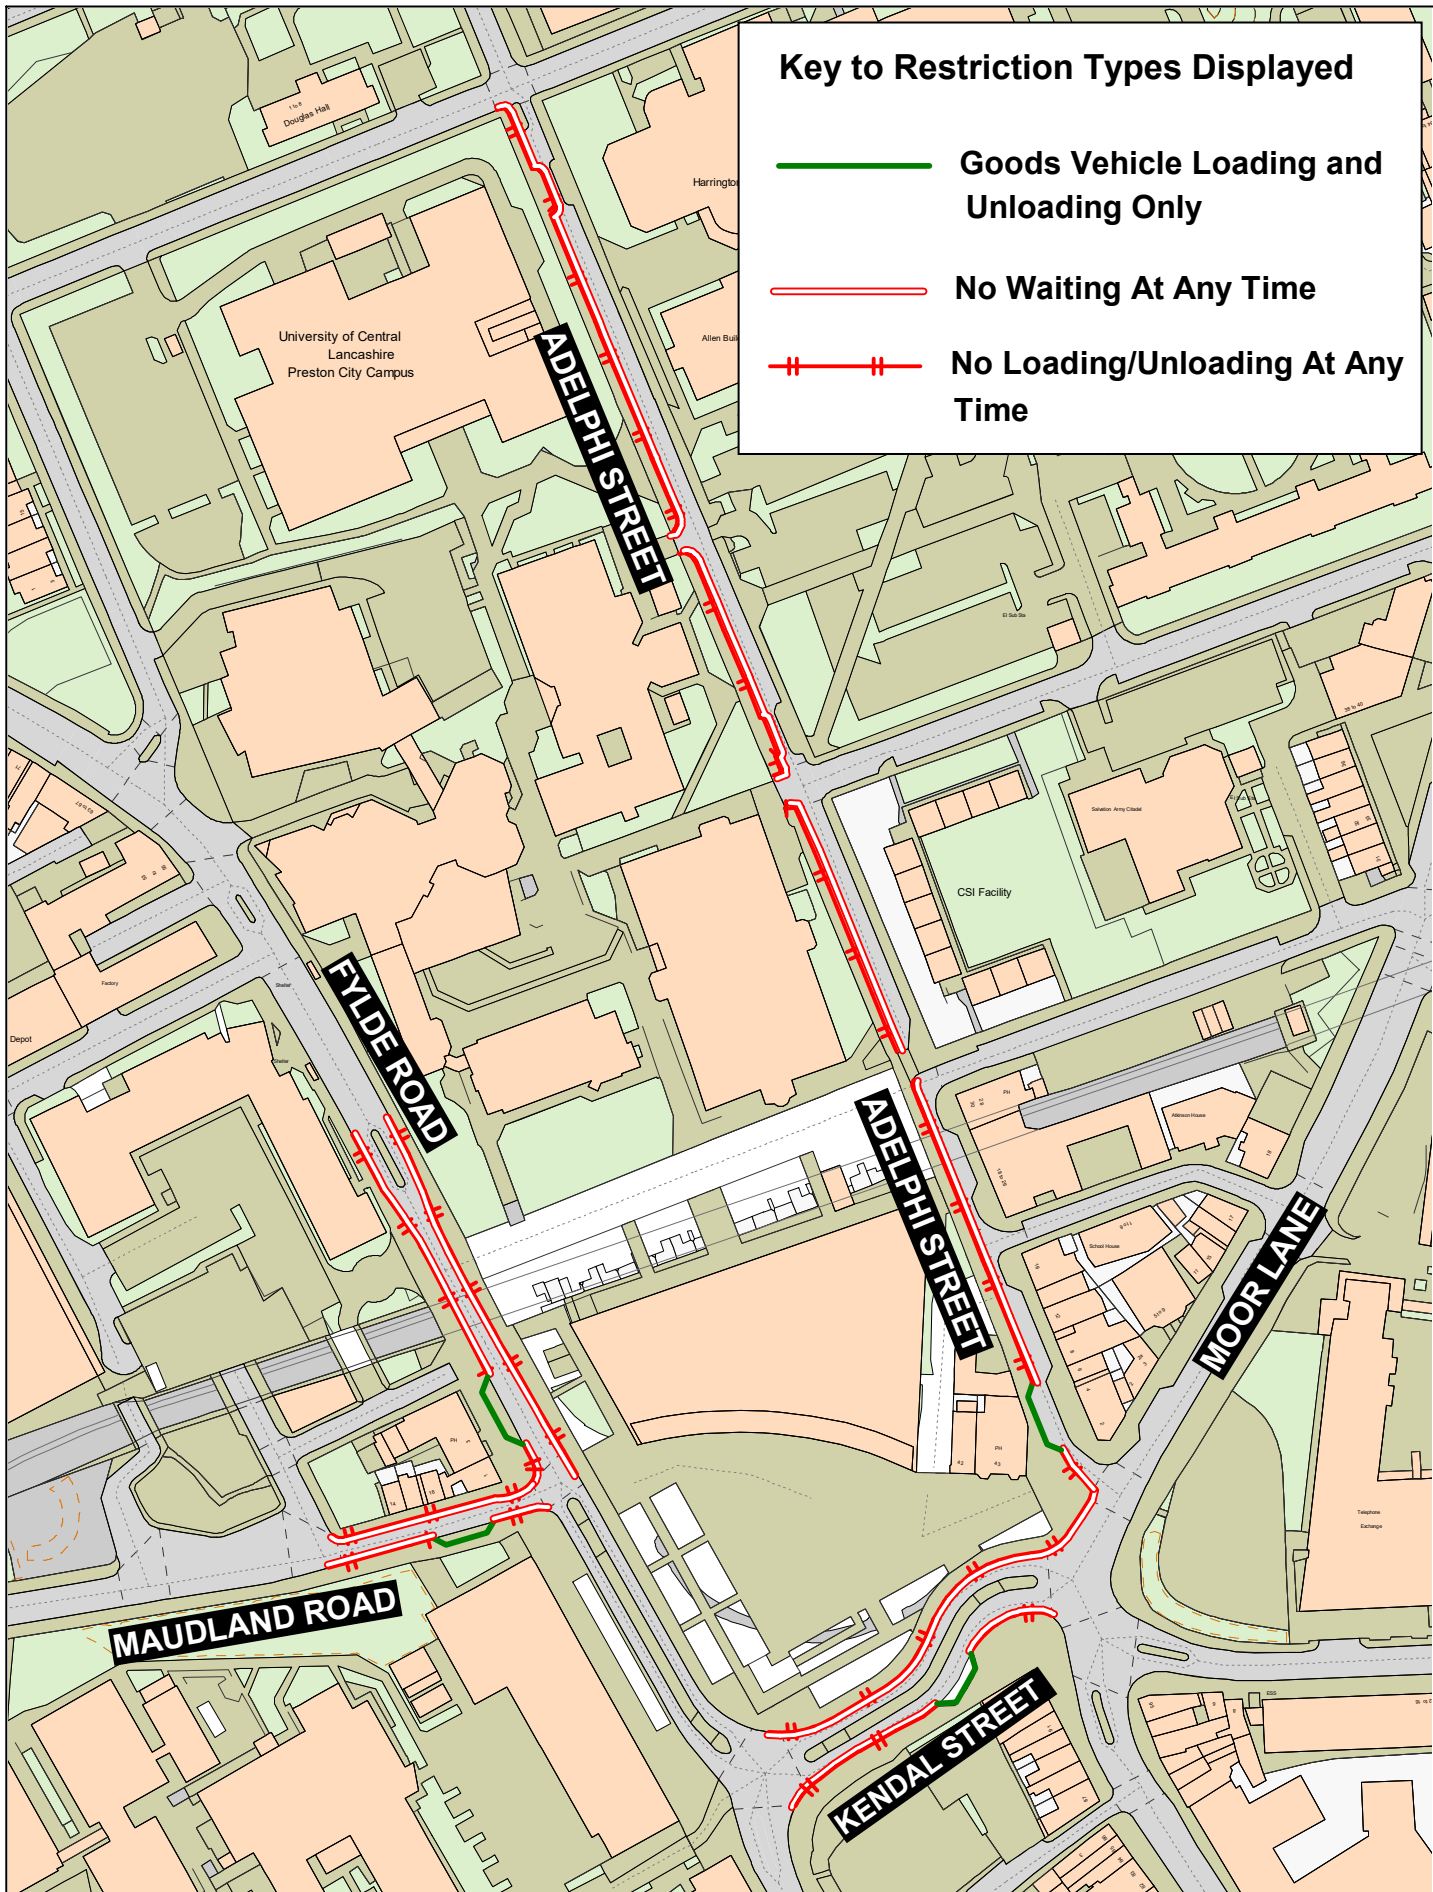

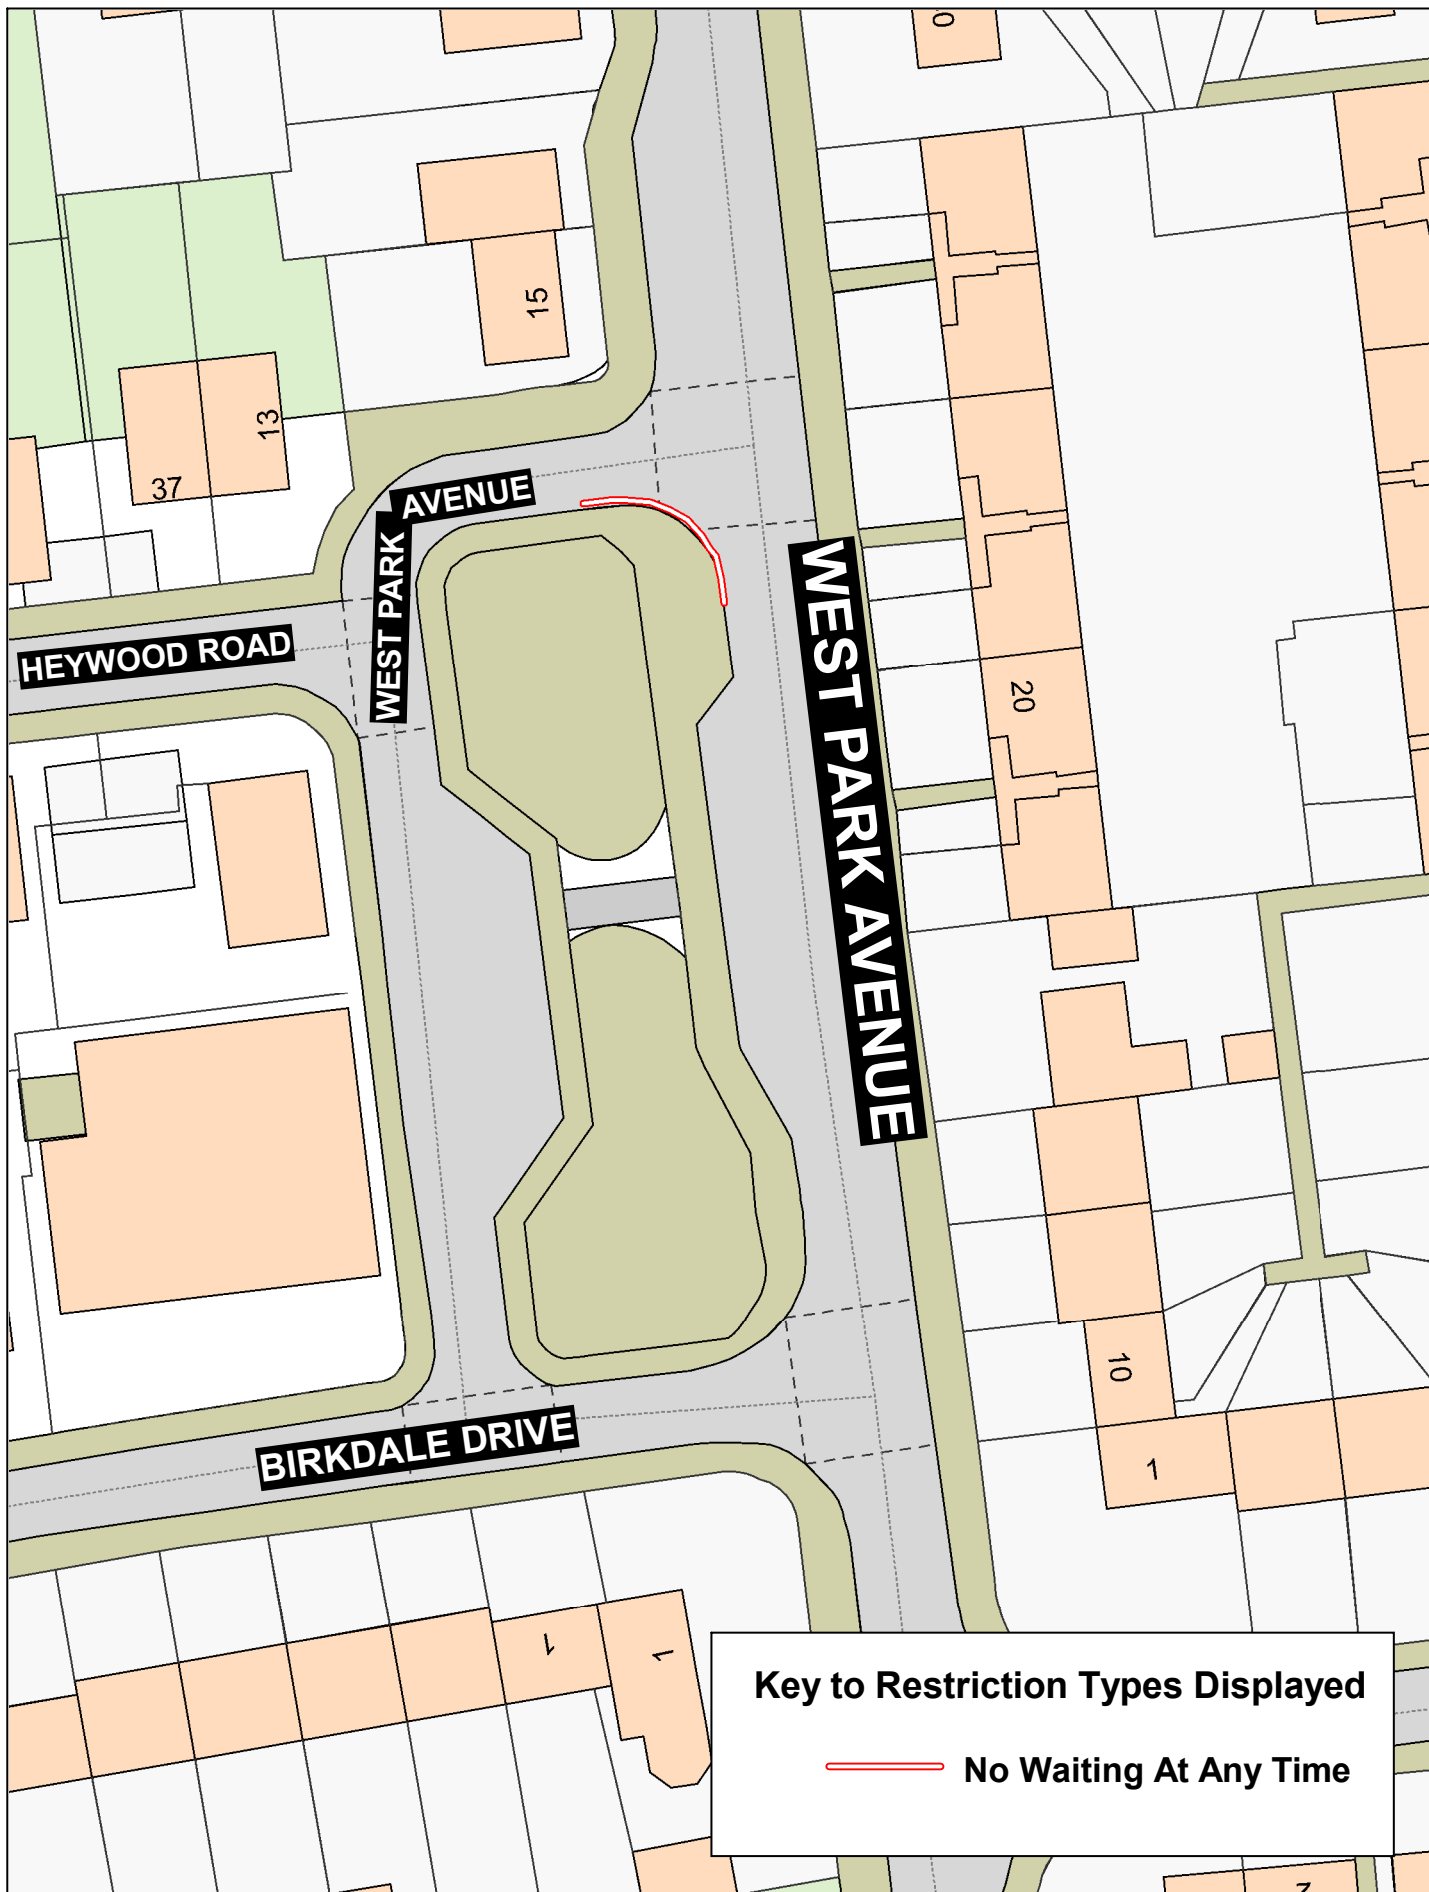

SCALE	1 : 1811
DATE	02/04/2025
DRAWING No.	P25-26(01)/TP-PR4
DRAWN BY	CGL
	Scale with care as distortion may occur

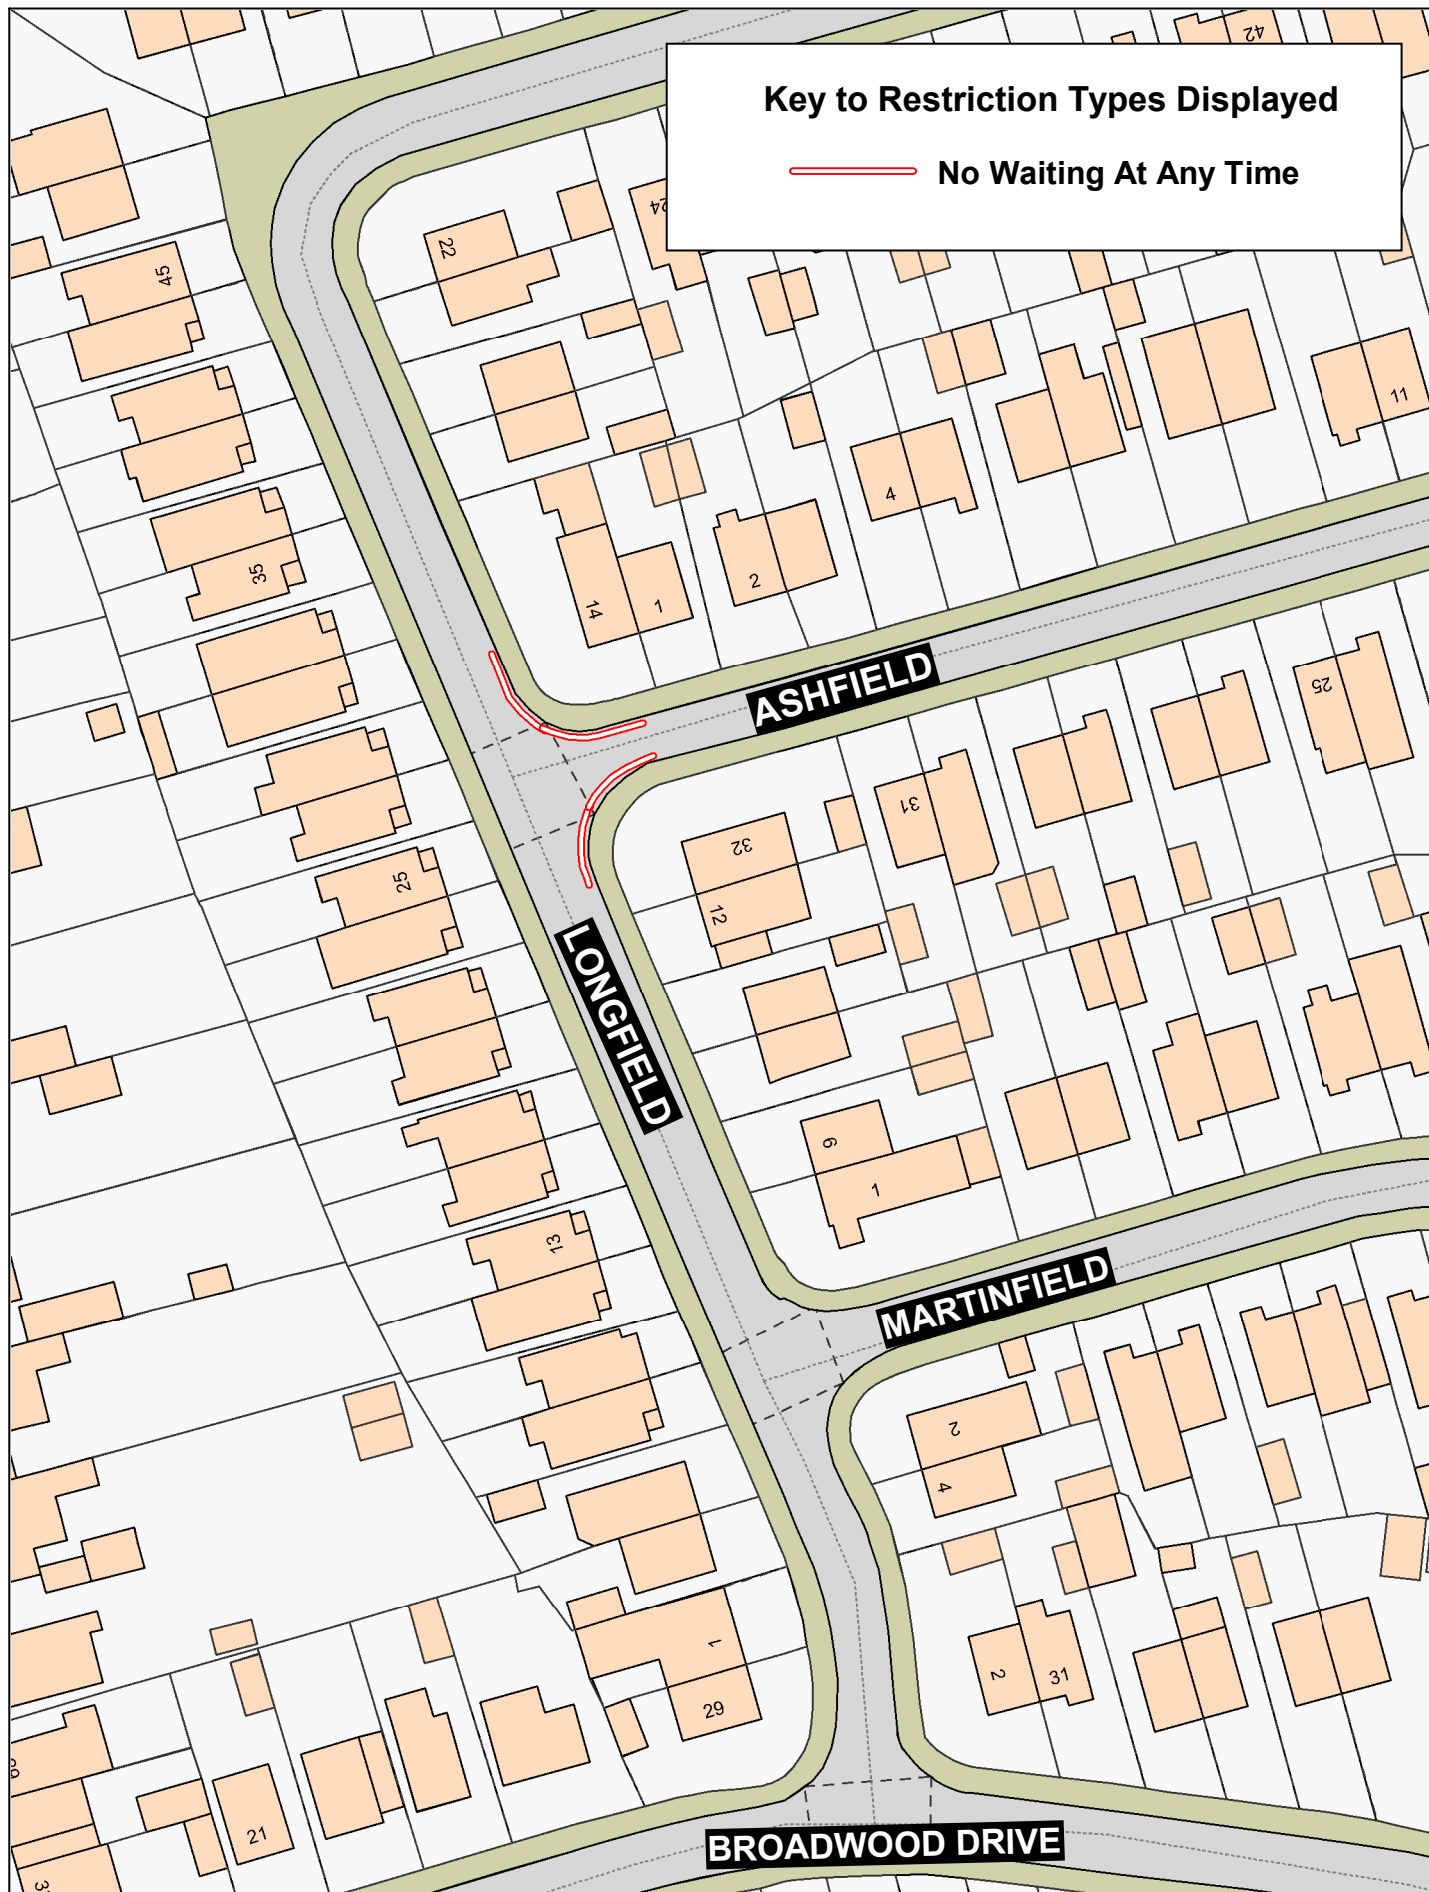






 Lancashire County Council	Ashfield and Longfield, Fulwood		Crown copyright and database rights 2023 OS AC0000850590 Lancashire County Council Licence No. AC0000850590		SCALE	1 : 750
			Matt Townsend Director of Highways and Transport P.O. Box 100, County Hall, PRESTON PR1 0LD		DATE	02/04/2025
					DRAWING No.	P25-26(01)/GM-PR6
					DRAWN BY	CGL Scale with care as distortion may occur



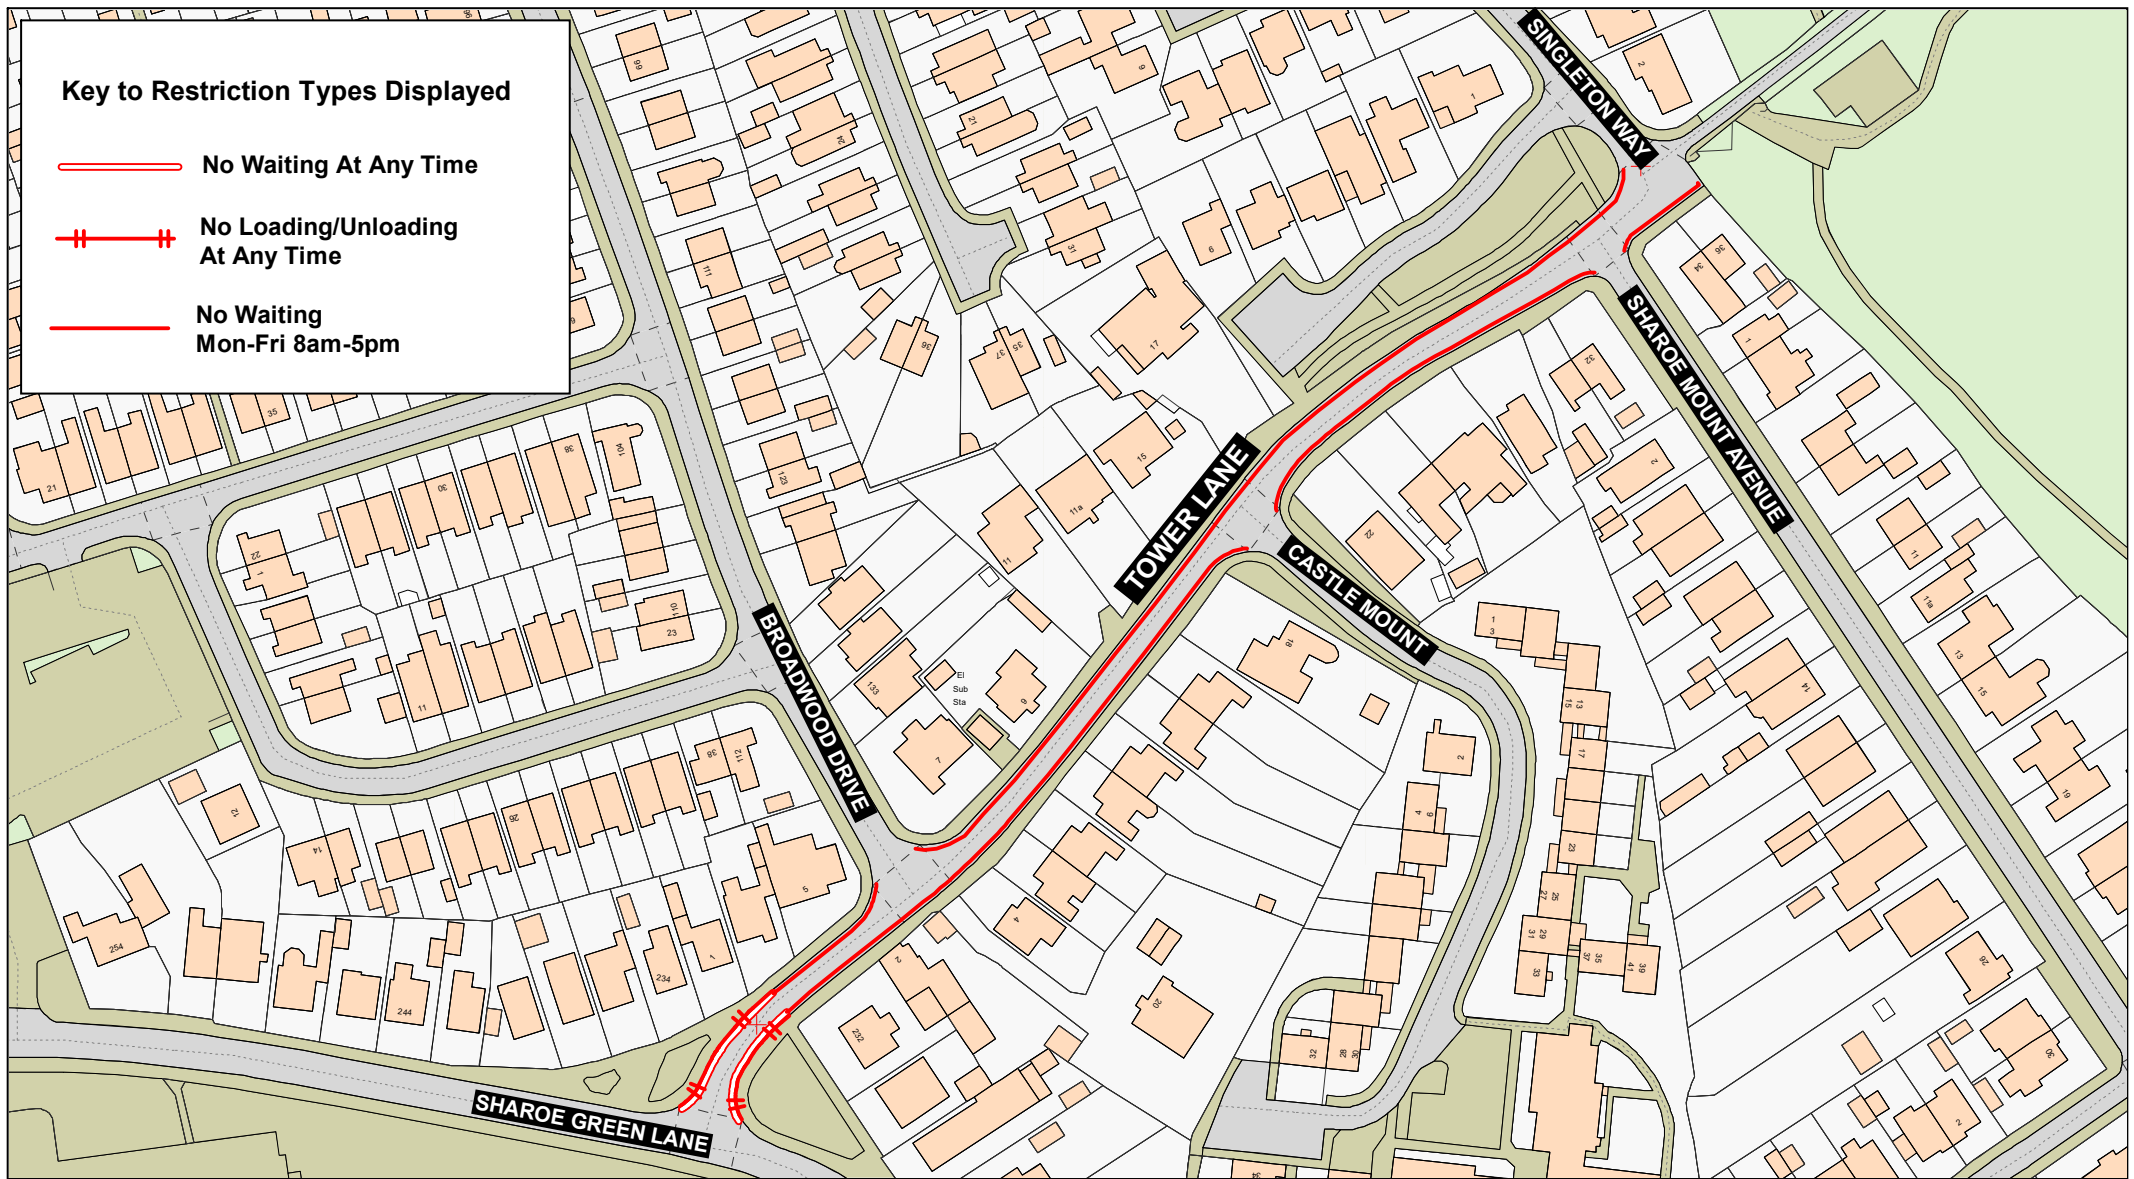

SCALE	1 : 750
DATE	04/04/2025
DRAWING No.	P25-26(01)/MC-PR7
DRAWN BY	CGL
	Scale with care as distortion may occur








	Tower Lane, Fulwood, Preston		<small>Crown copyright and database rights 2023 OS AC0000850590 Lancashire County Council Licence No. AC0000850590</small>	SCALE	1 : 1500
			Matt Townsend Director of Highways and Transport P.O. Box 100, County Hall, PRESTON PR1 0LD	DATE	07/05/2025
				DRAWING No.	P25-26(01)/MC-PR9
				DRAWN BY	TP
					Scale with care as distortion may occur

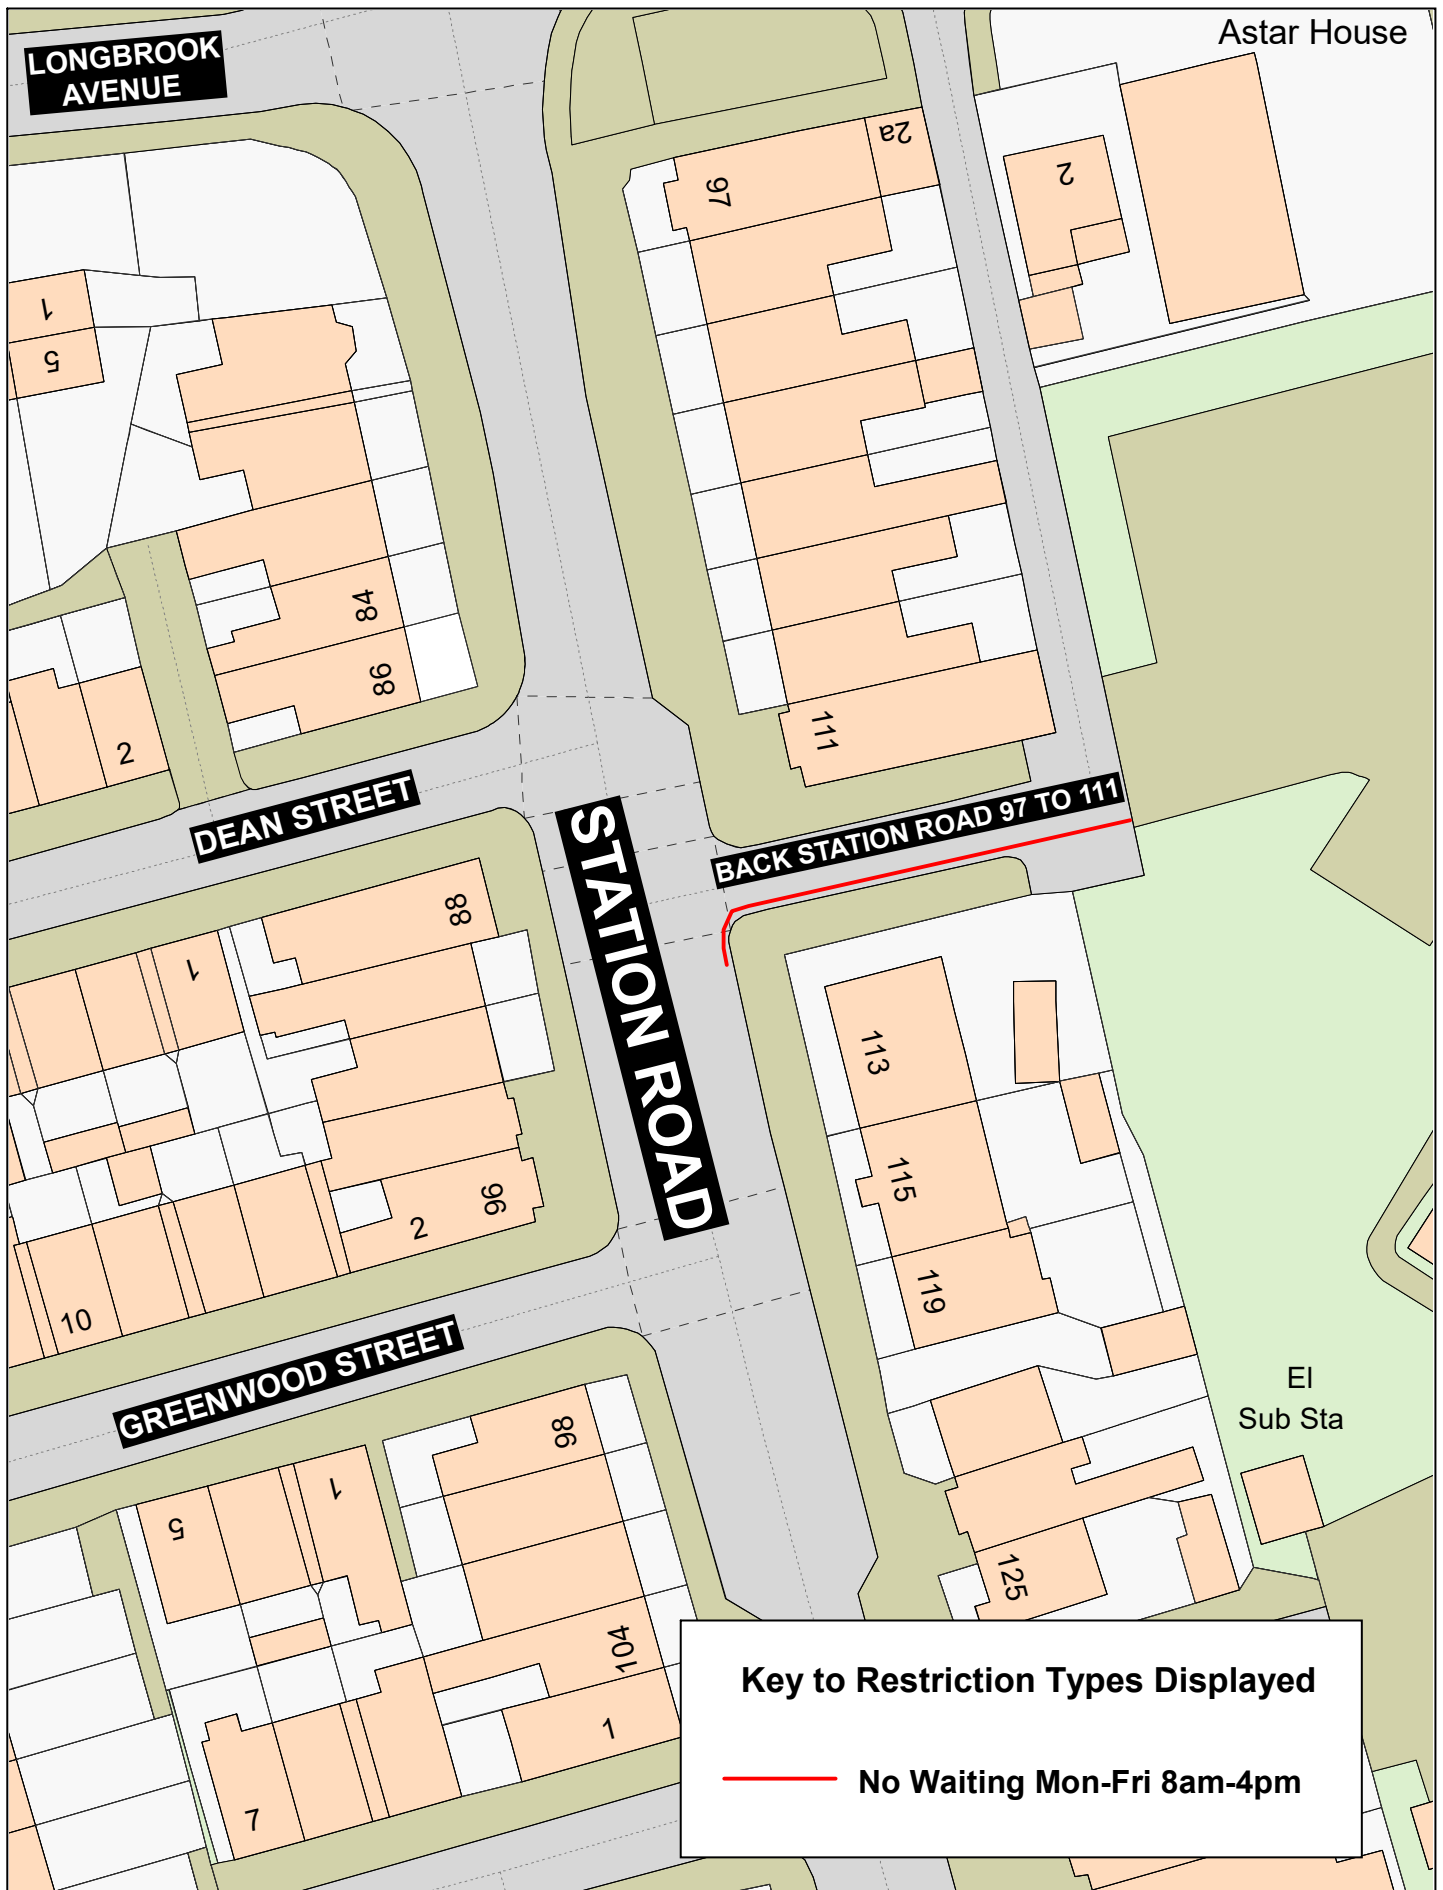

<div><div>Lancashire</div><div>County Council</div><div></div></div>	<div>Sandy Lane, Pembroke Place and Balcarres Place, Leyland</div> <div></div>	Crown copyright and database rights 2023 OS AC0000850590 Lancashire County Council Licence No. AC0000850590	
		Matt Townsend Director of Highways and Transport	
		P.O. Box 100, County Hall, PRESTON PR1 0LD	
		SCALE	1 : 850
		DATE	02/04/2025
		DRAWING No.	P25-26(01)/EL-SR1
DRAWN BY	CGL		
	Scale with care as distortion may occur		



<div><div>Lancashire</div><div>County Council</div><div></div></div>	<div>Back Station Road</div> <div>97 to 111,</div> <div>Bamber Bridge</div>	<div></div>	<div>Crown copyright and database rights 2023</div> <div>OS AC0000850590</div> <div>Lancashire County Council</div> <div>Licence No. AC0000850590</div>		SCALE	1 : 500
			<div>Matt Townsend</div> <div>Director of Highways and Transport</div> <div>P.O. Box 100, County Hall,</div> <div>PRESTON PR1 0LD</div>		DATE	02/04/2025
					DRAWING No.	P25-26(01)/KP-SR2
					DRAWN BY	CGL
						Scale with care as distortion may occur

Key to Restriction Types Displayed

 No Waiting At Any Time

