



**Key to Restriction Types Displayed**


 **20mph Speed Limit**

SCALE	<b>1 : 2000</b>
DATE	<b>24/04/2025</b>
DRAWING No.	<b>S25-26(01)JC-FY1</b>
DRAWN BY	<b>DG</b>
Scale with care as distortion may occur	

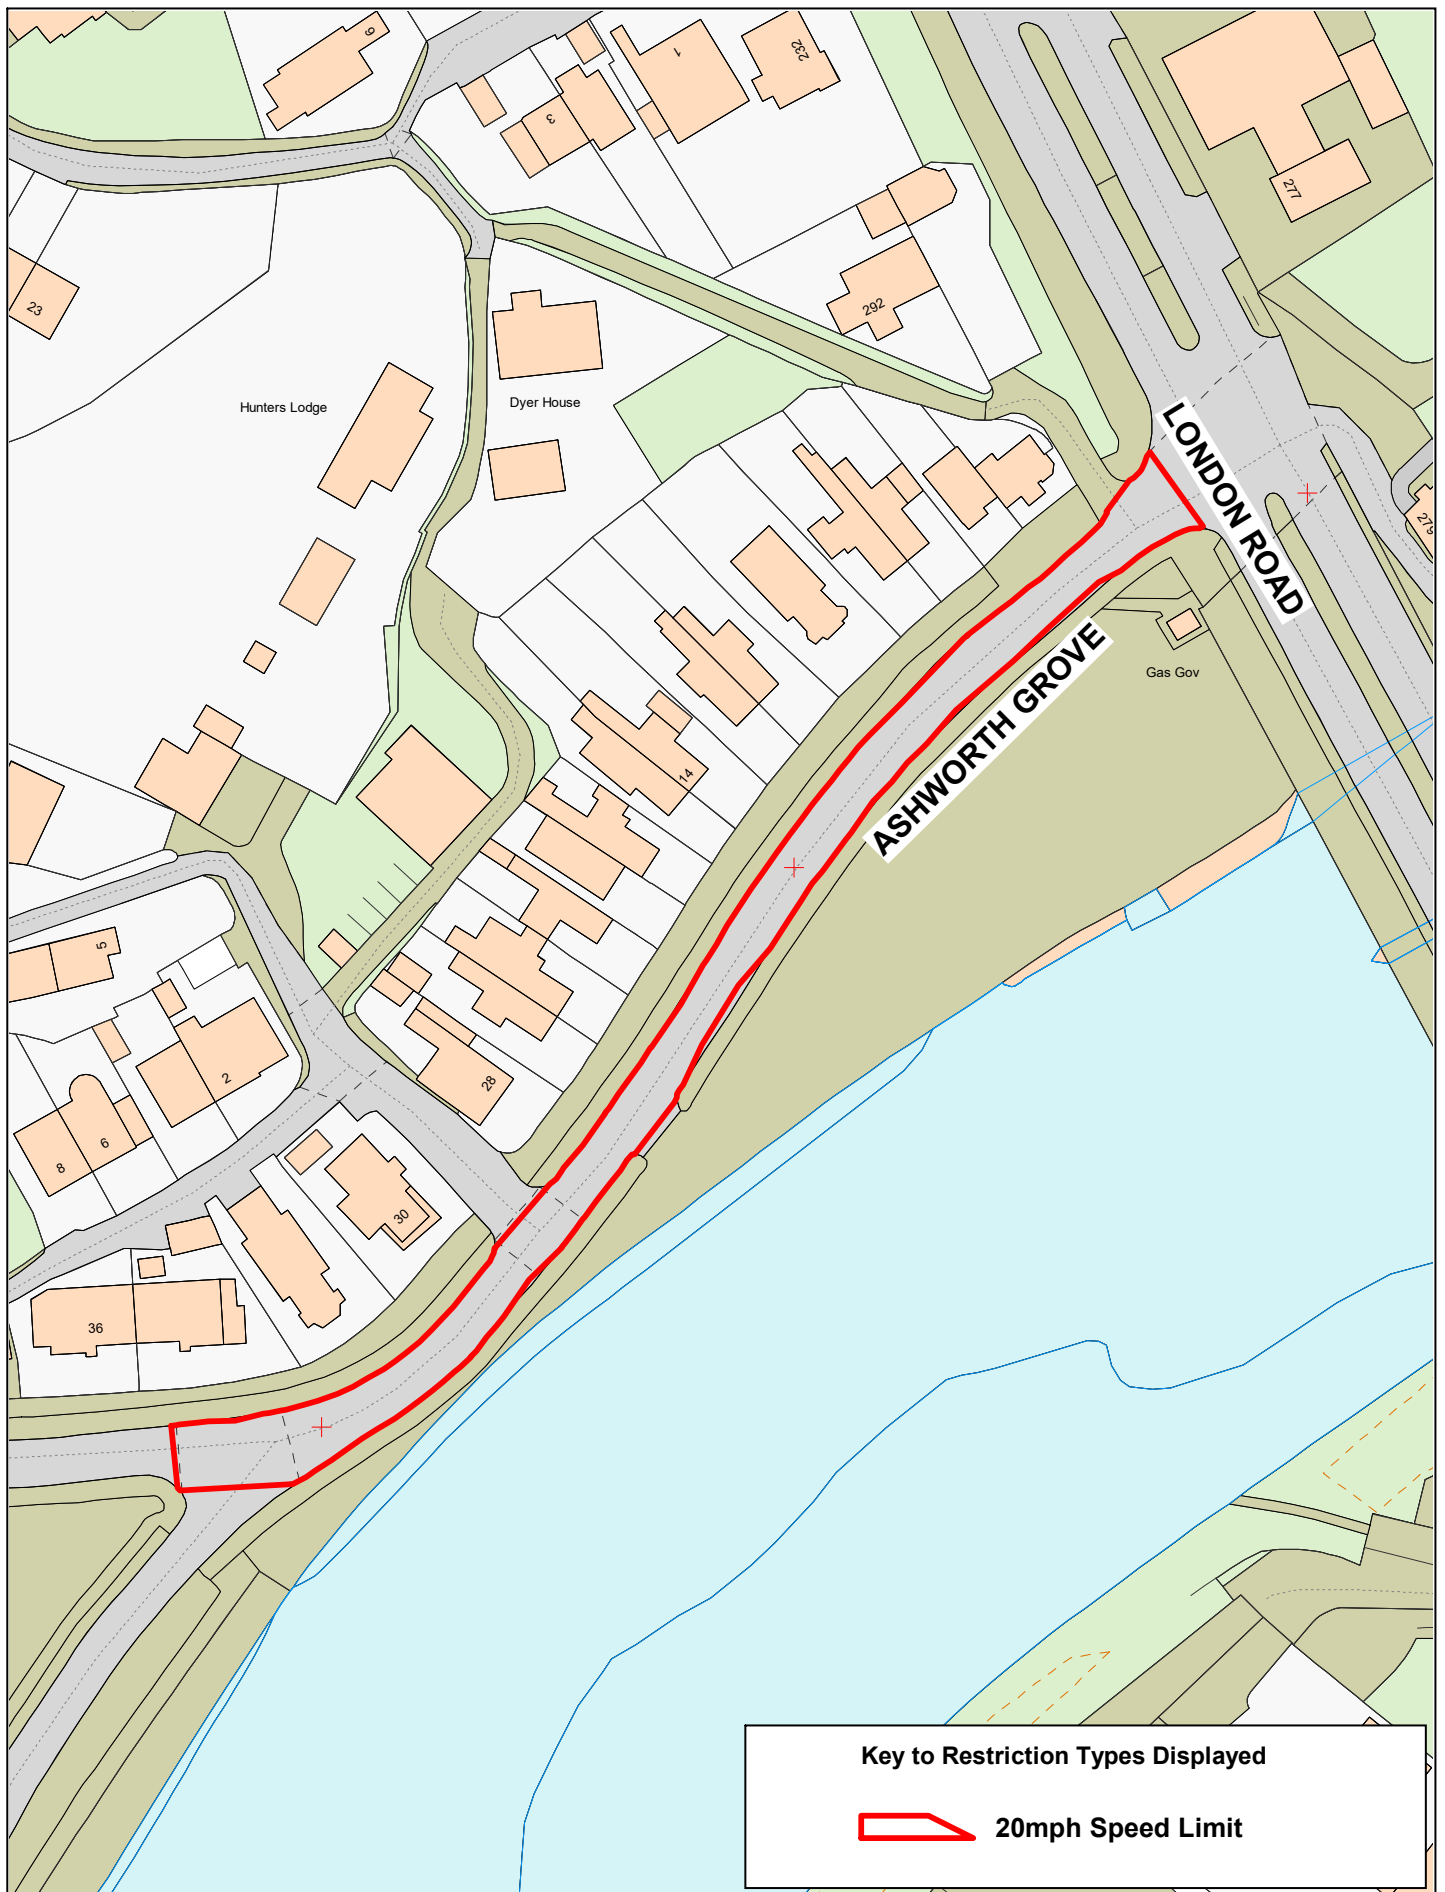


**Key to Restriction Types Displayed**

 **20mph Speed Limit**

<div><div>Lancashire</div><div>County Council</div><div></div></div>	<div>Ashworth Grove</div> <div>Frenchwood</div> <div>Preston</div>	<div><div>N</div><div>W</div><div>S</div><div>E</div></div>	<div>Crown copyright and database rights 2023</div> <div>OS AC0000850590</div> <div>Lancashire County Council</div> <div>Licence No. AC0000850590</div>	SCALE	1 : 1000
			<div>Matt Townsend</div> <div>Director of Highways and Transport</div> <div>P.O. Box 100, County Hall,</div> <div>PRESTON PR1 0LD</div>	DATE	24/04/2025
				DRAWING No.	S25-26(01)GM-PR1
				DRAWN BY	DG
					Scale with care as distortion may occur



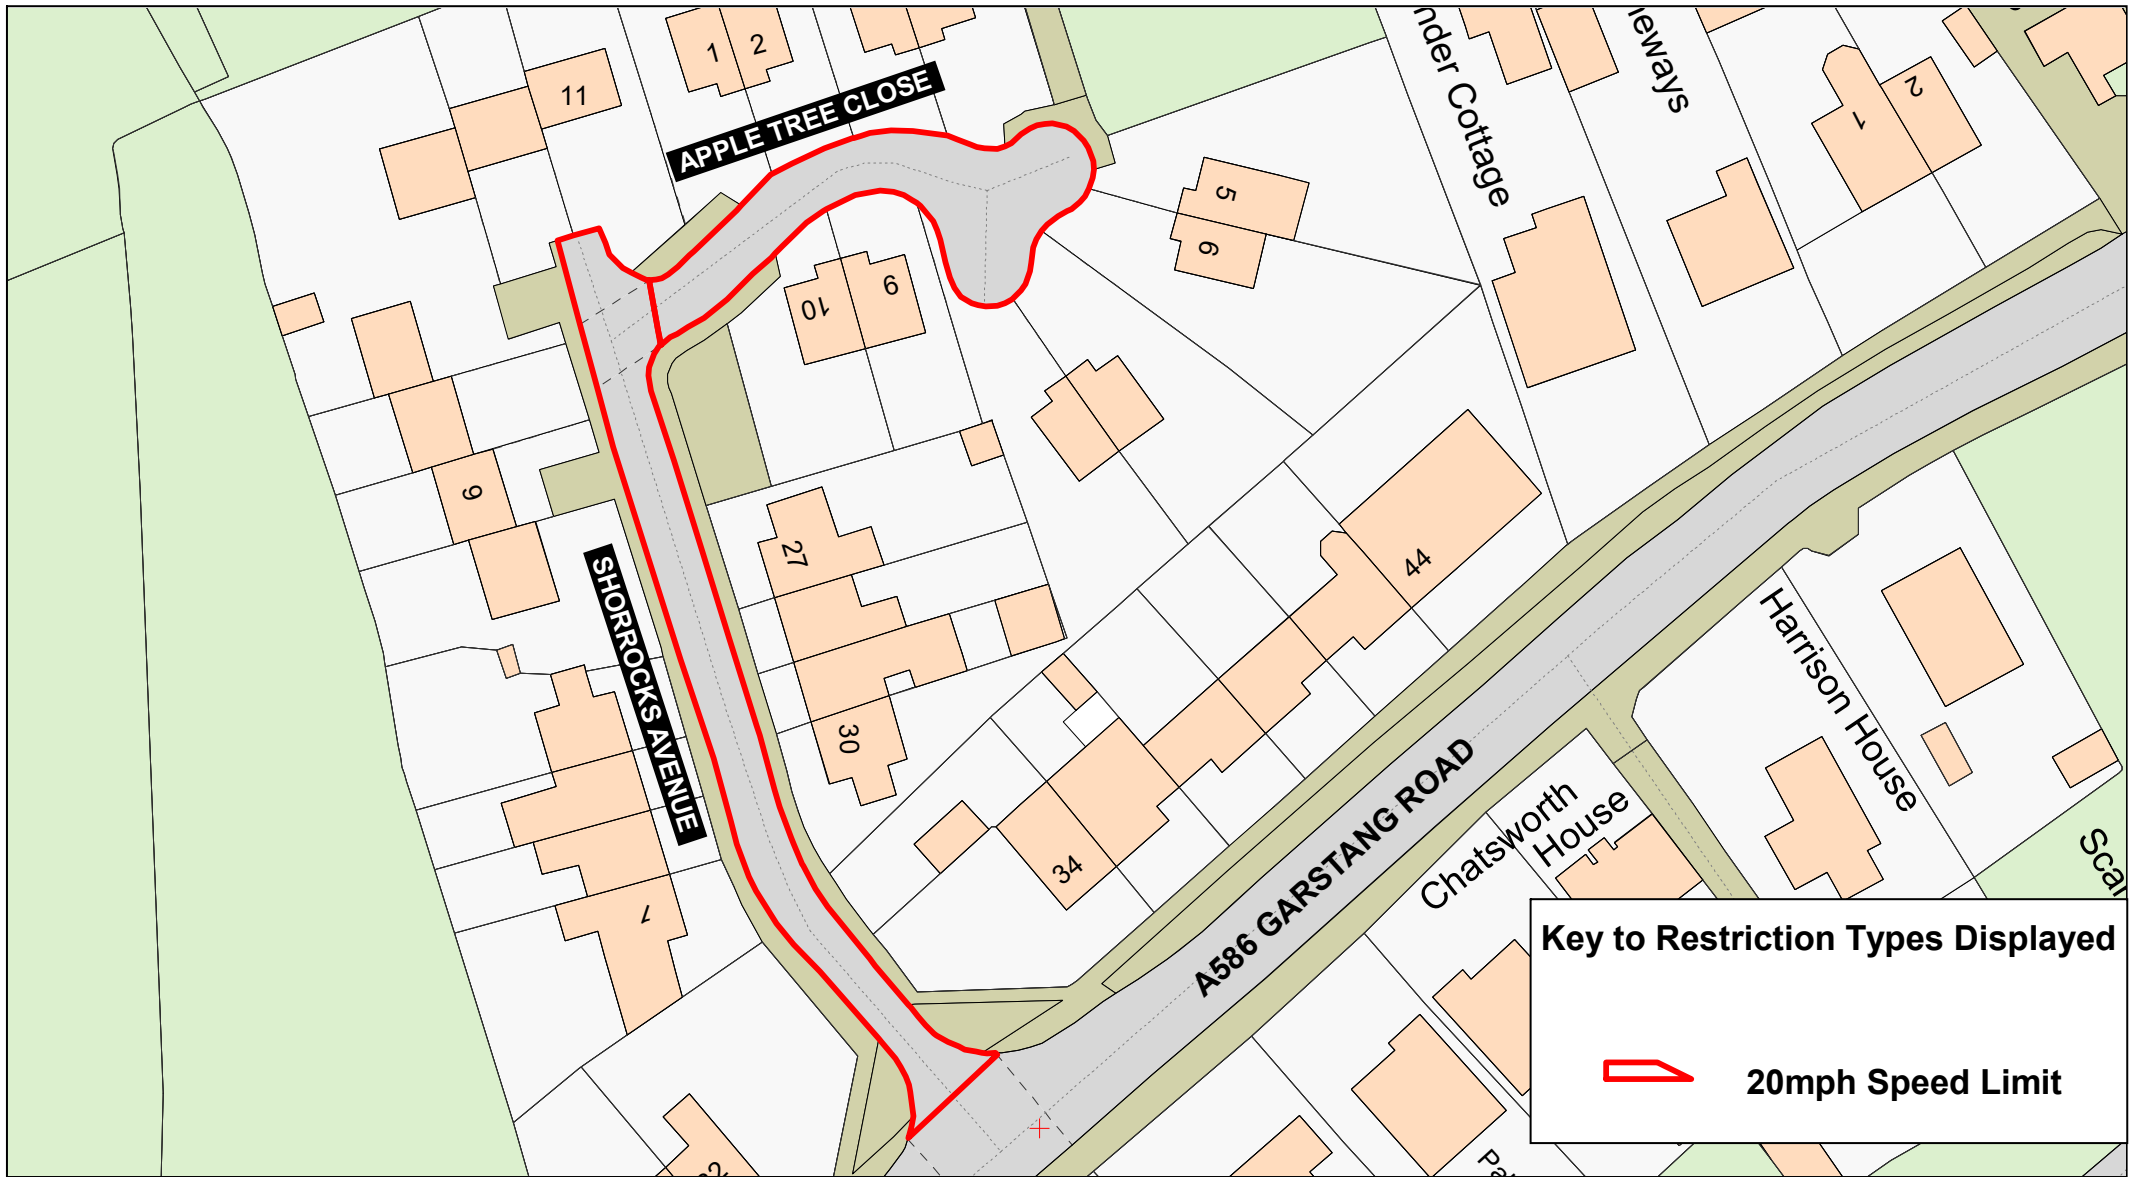


**Key to Restriction Types Displayed**



**20mph Speed Limit**

SCALE	<b>1 : 750</b>
DATE	<b>25/04/2025</b>
DRAWING No.	<b>S25-26(01)HM-WY1</b>
DRAWN BY	<b>DG</b>
	Scale with care as distortion may occur

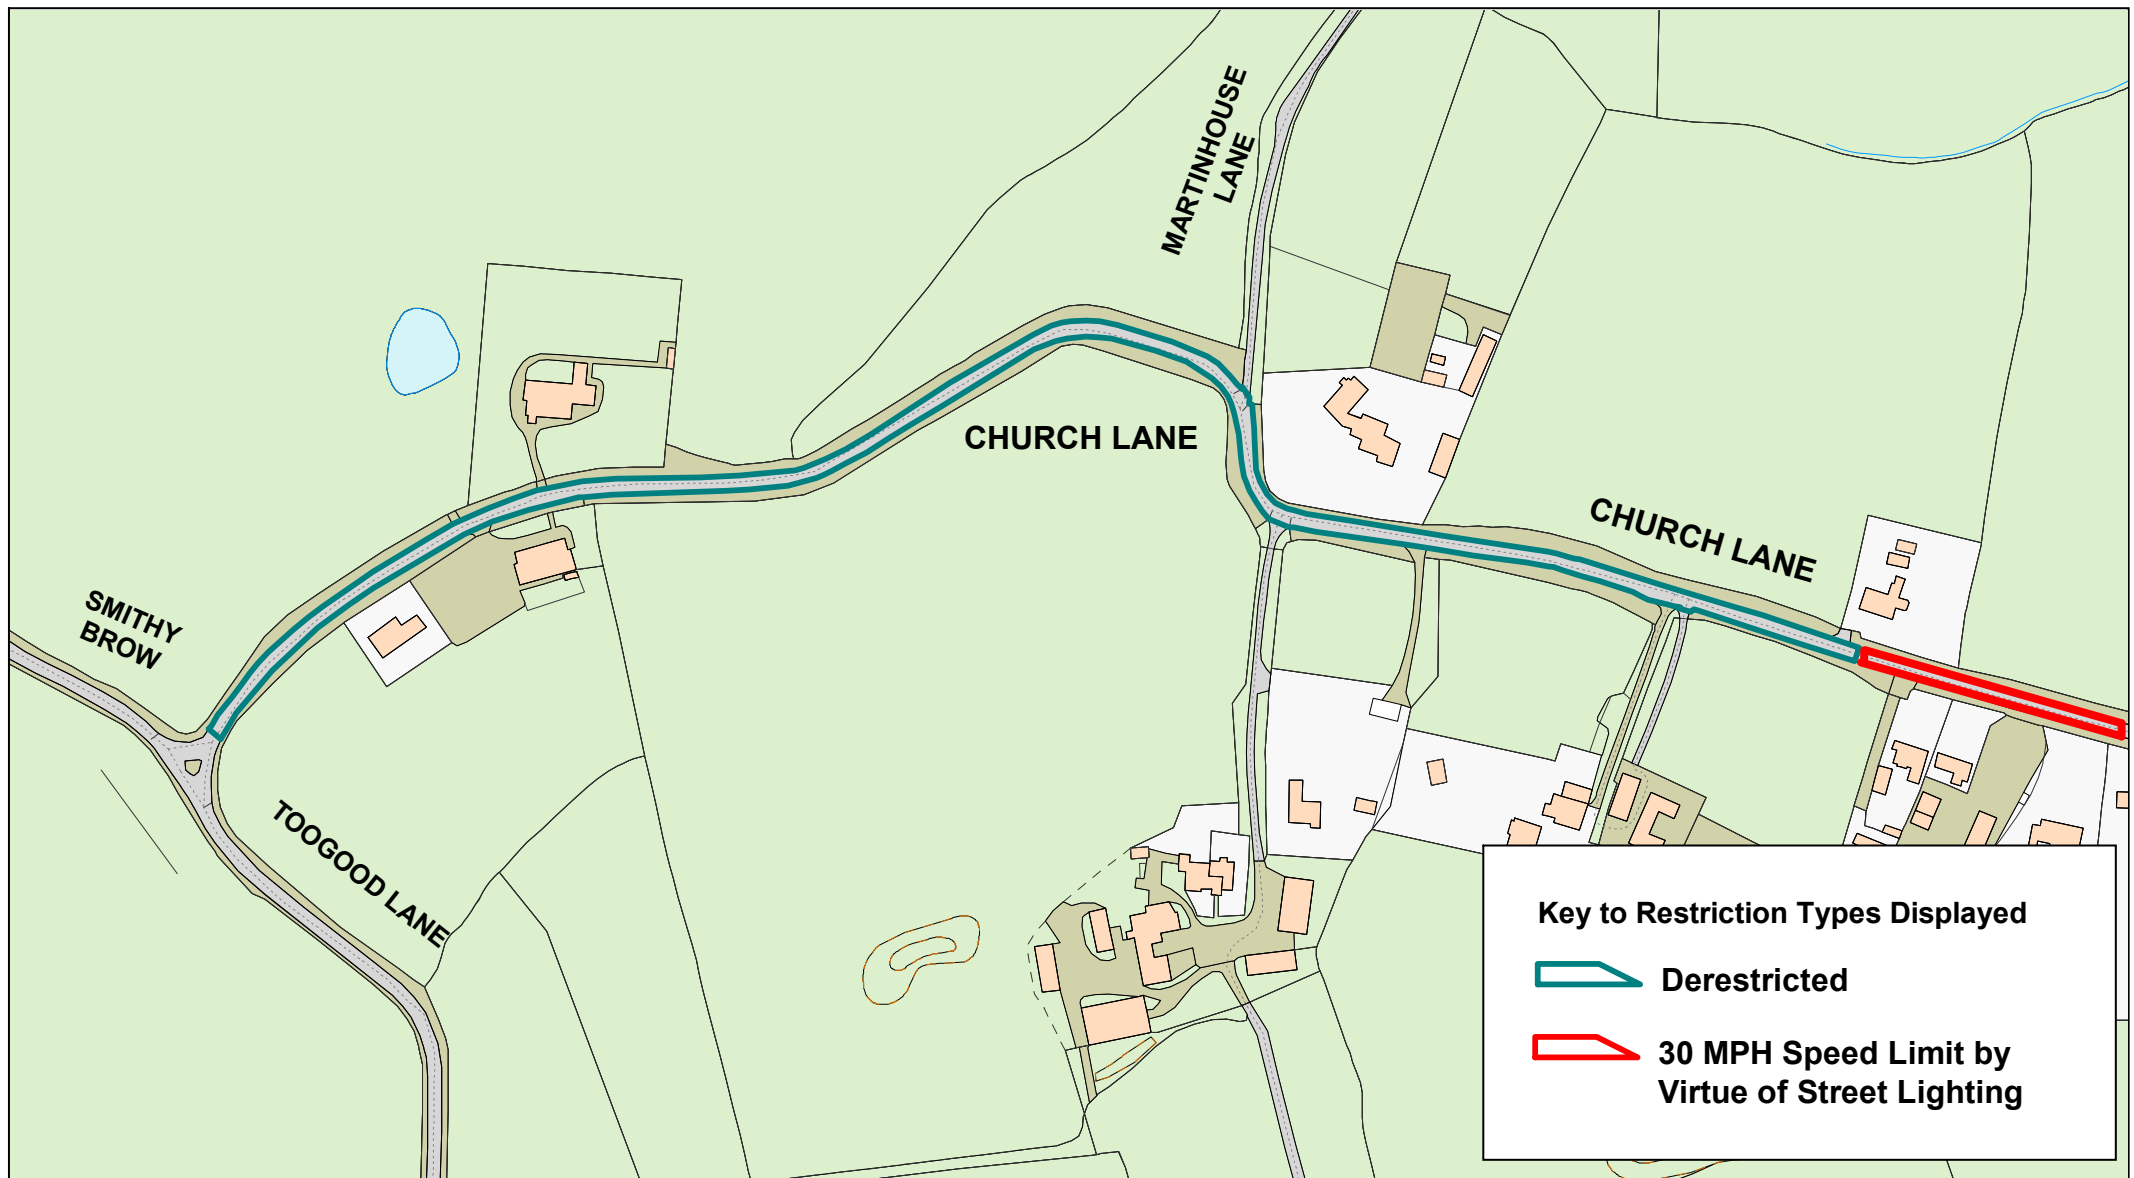

SCALE	1 : 2750
DATE	30/04/2025
DRAWING No.	S25-26(01)KP-WL1
DRAWN BY	DG
	Scale with care as distortion may occur