



*Based on Ordnance Survey mapping with the permission of the Controller of Her Majesty's Stationary Office. © Crown copyright. Unauthorised reproduction infringes Crown copyright and may lead to prosecution or civil proceedings.
Lancashire County Council Licence No. LA100023320

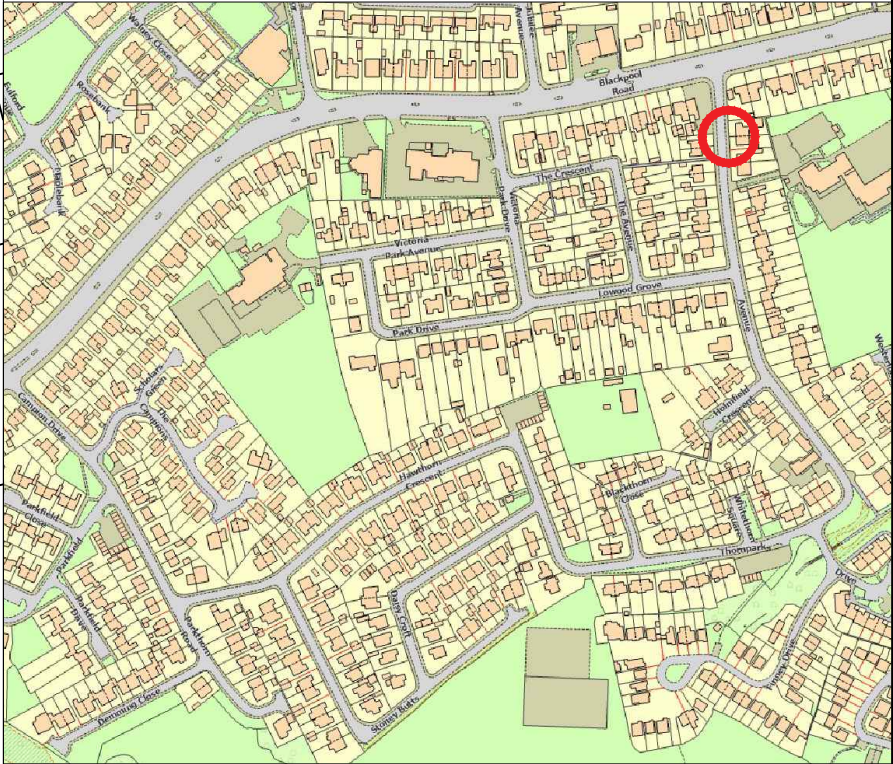


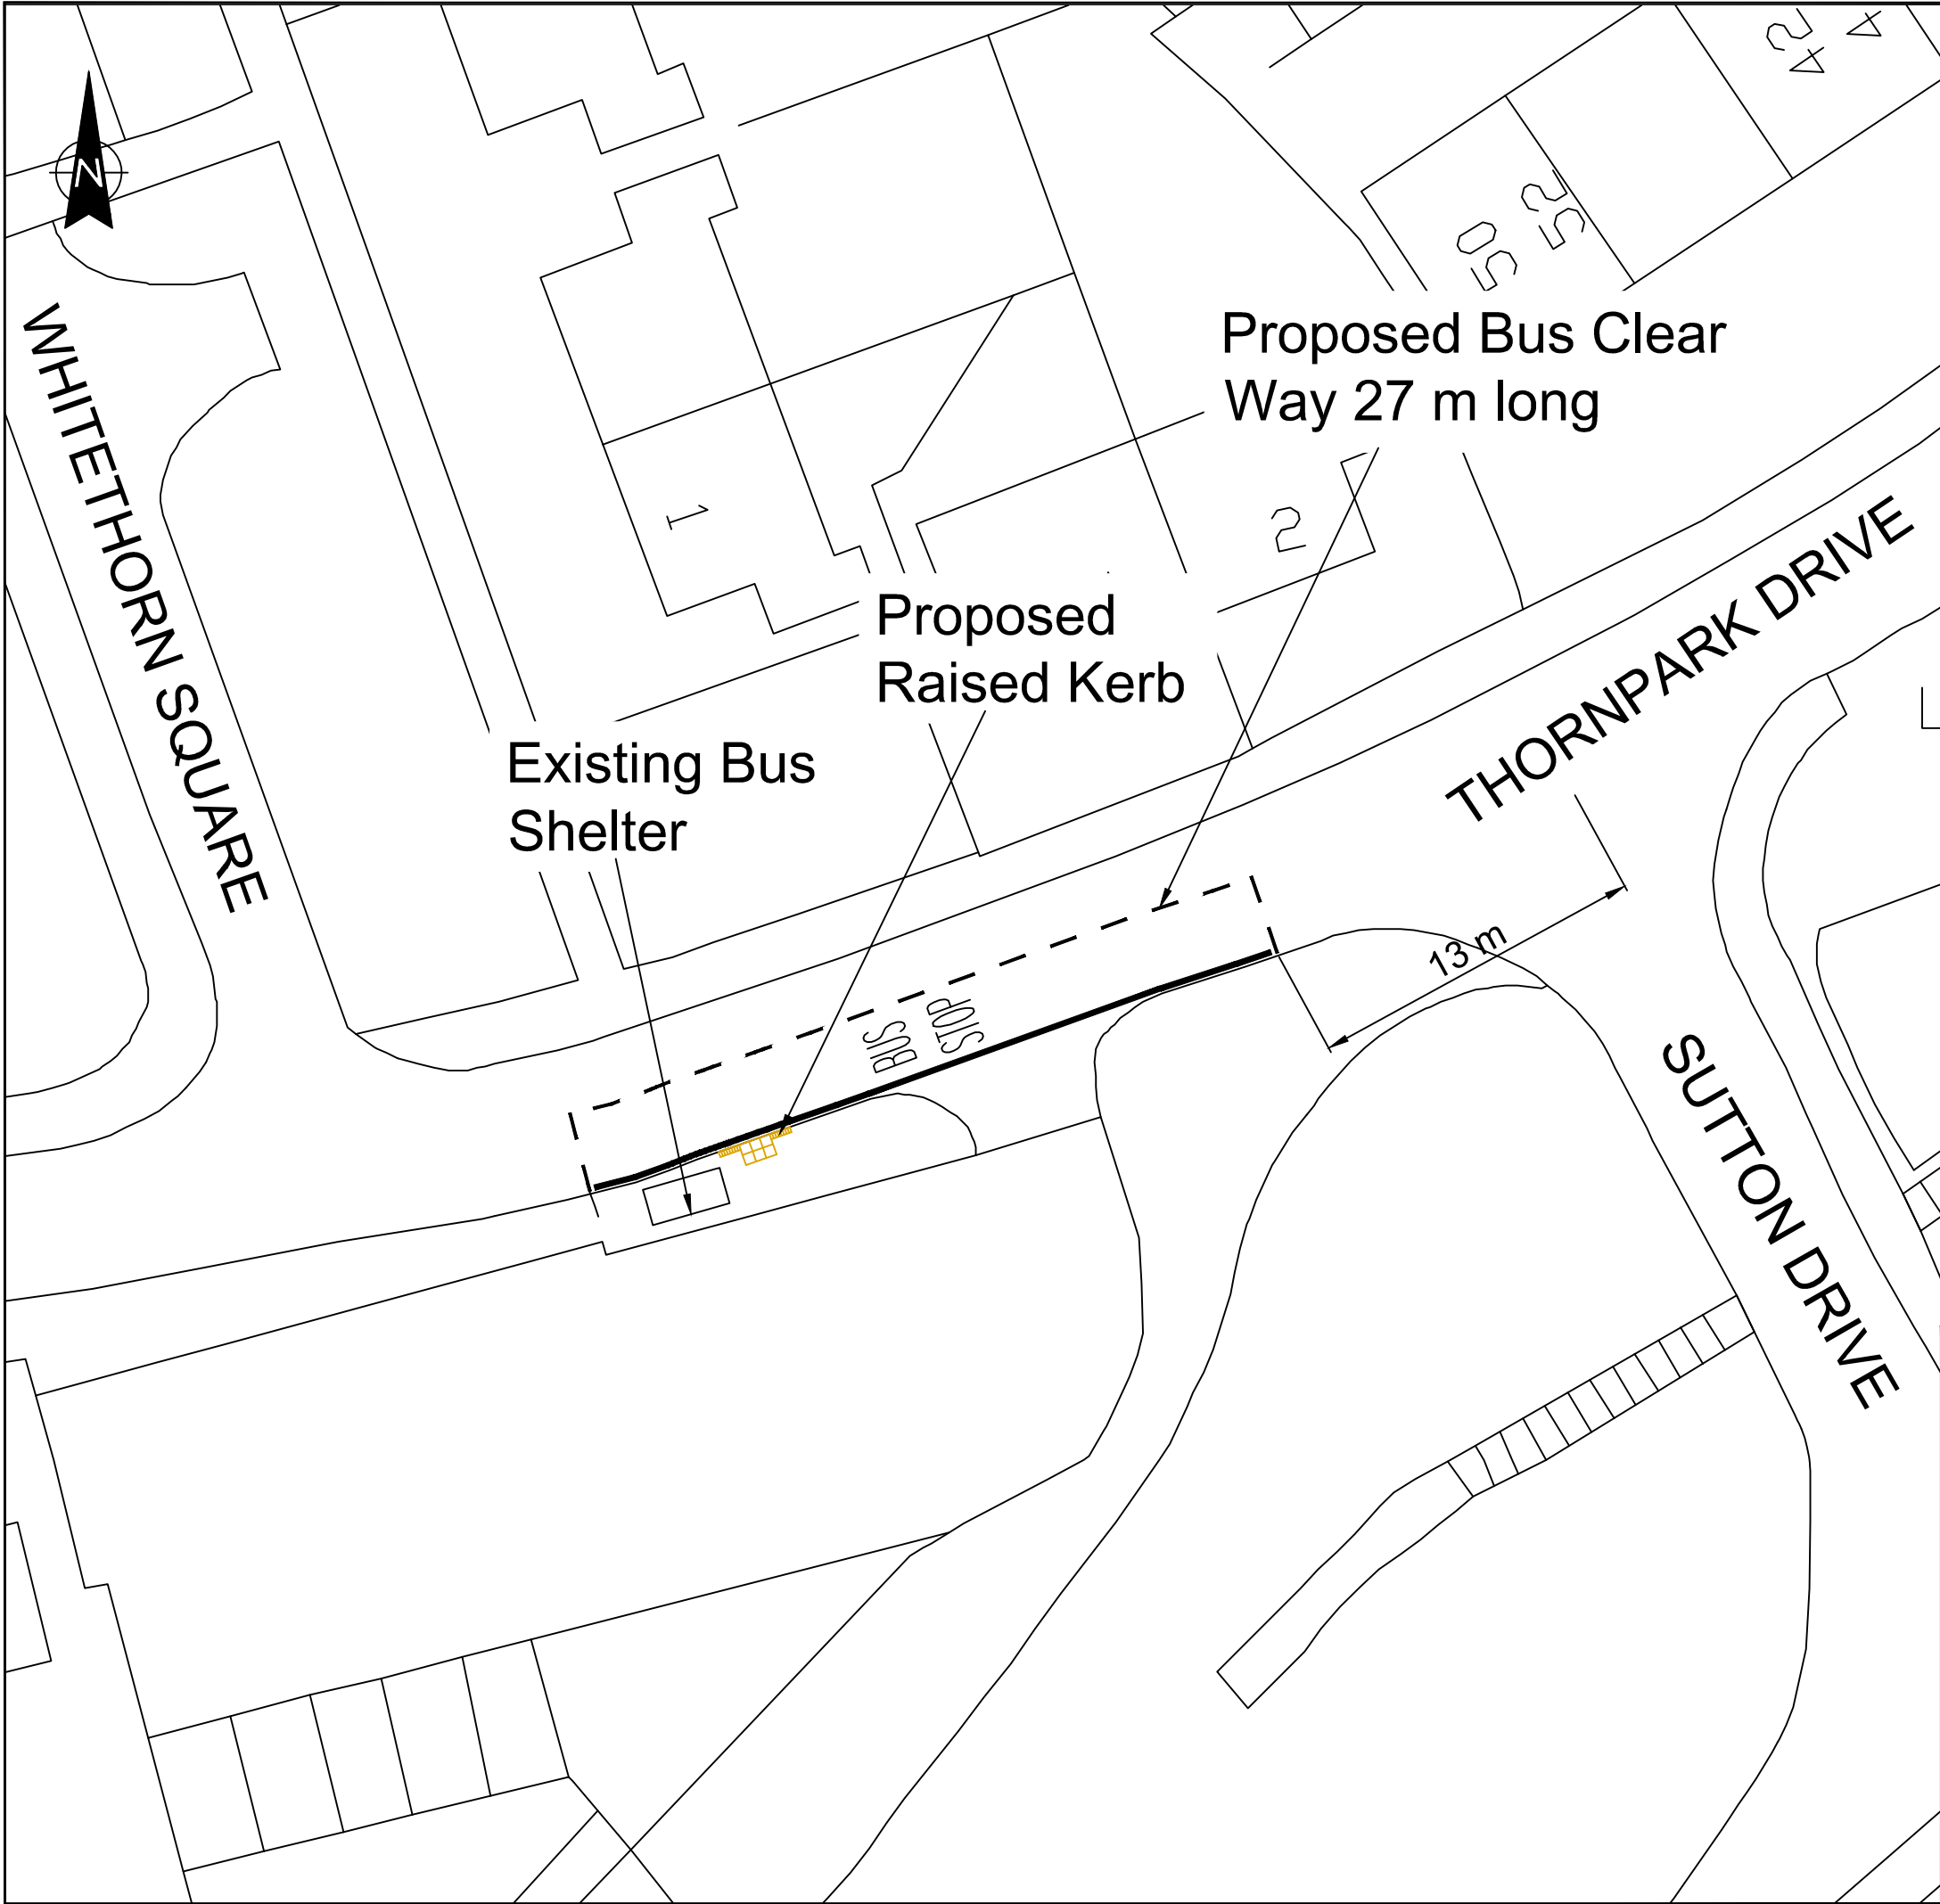

No.	DATE	AMENDMENT DETAILS	CHECKED BY	DRAWN BY
REVISIONS				
Lancashire County Council		Highway Operations and Design		
 SCALE BAR (PLOTTED mm)				
PROJECT TITLE BUS SERVICES IMPROVEMENT PROGRAMME LEA PARKING REVIEW				
DRAWING TITLE TRAFFIC REGULATION PROPOSALS				
DRAWN BY RK		CHECKED BY MS		
PPMS No. 15811		DATE FEBRUARY 2025		
DRAWING No. 15811-1200-01		SHEET No. 1 of 5		REVISION 0
SCALE @ A3 1:500		ISSUE PURPOSE TRO		




"Based on Ordnance Survey mapping with the permission of the Controller of Her Majesty's Stationery Office. © Crown copyright. Unauthorised reproduction infringes Crown copyright and may lead to prosecution or civil proceedings."

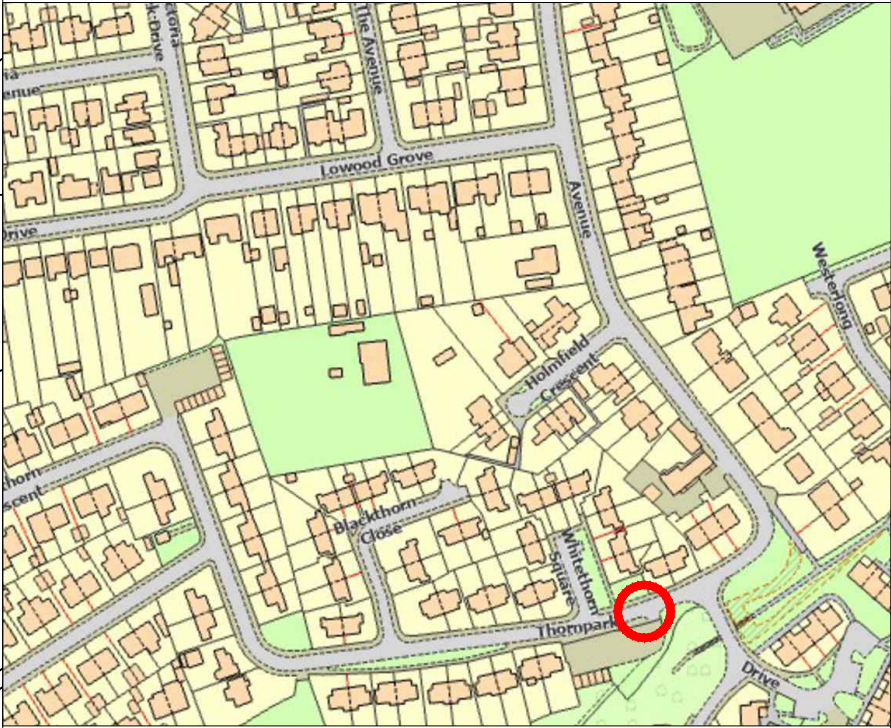Lancashire County Council Licence No. LA100023320




No.	DATE	AMENDMENT DETAILS	CHECKED BY	DRAWN BY
REVISIONS				
<div>Lancashire County Council</div> <div></div>		Highway Operations and Design		
<div> 0 5 10 20 30 40 50 60 70 80 90 100 SCALE BAR (PLOTED mm)</div>				
PROJECT TITLE BUS SERVICES IMPROVEMENT PROGRAMME LEA PARKING REVIEW				
DRAWING TITLE TRAFFIC REGULATON PROPOSALS				
DRAWN BY RK		CHECKED BY MS		
PPMS No. 15811		DATE FEBRUARY 2025		
DRAWING No. 15811-1200-01		SHEET No. 2 of 5		REVISION 0
SCALE @ A3 1:250		ISSUE PURPOSE TRO		

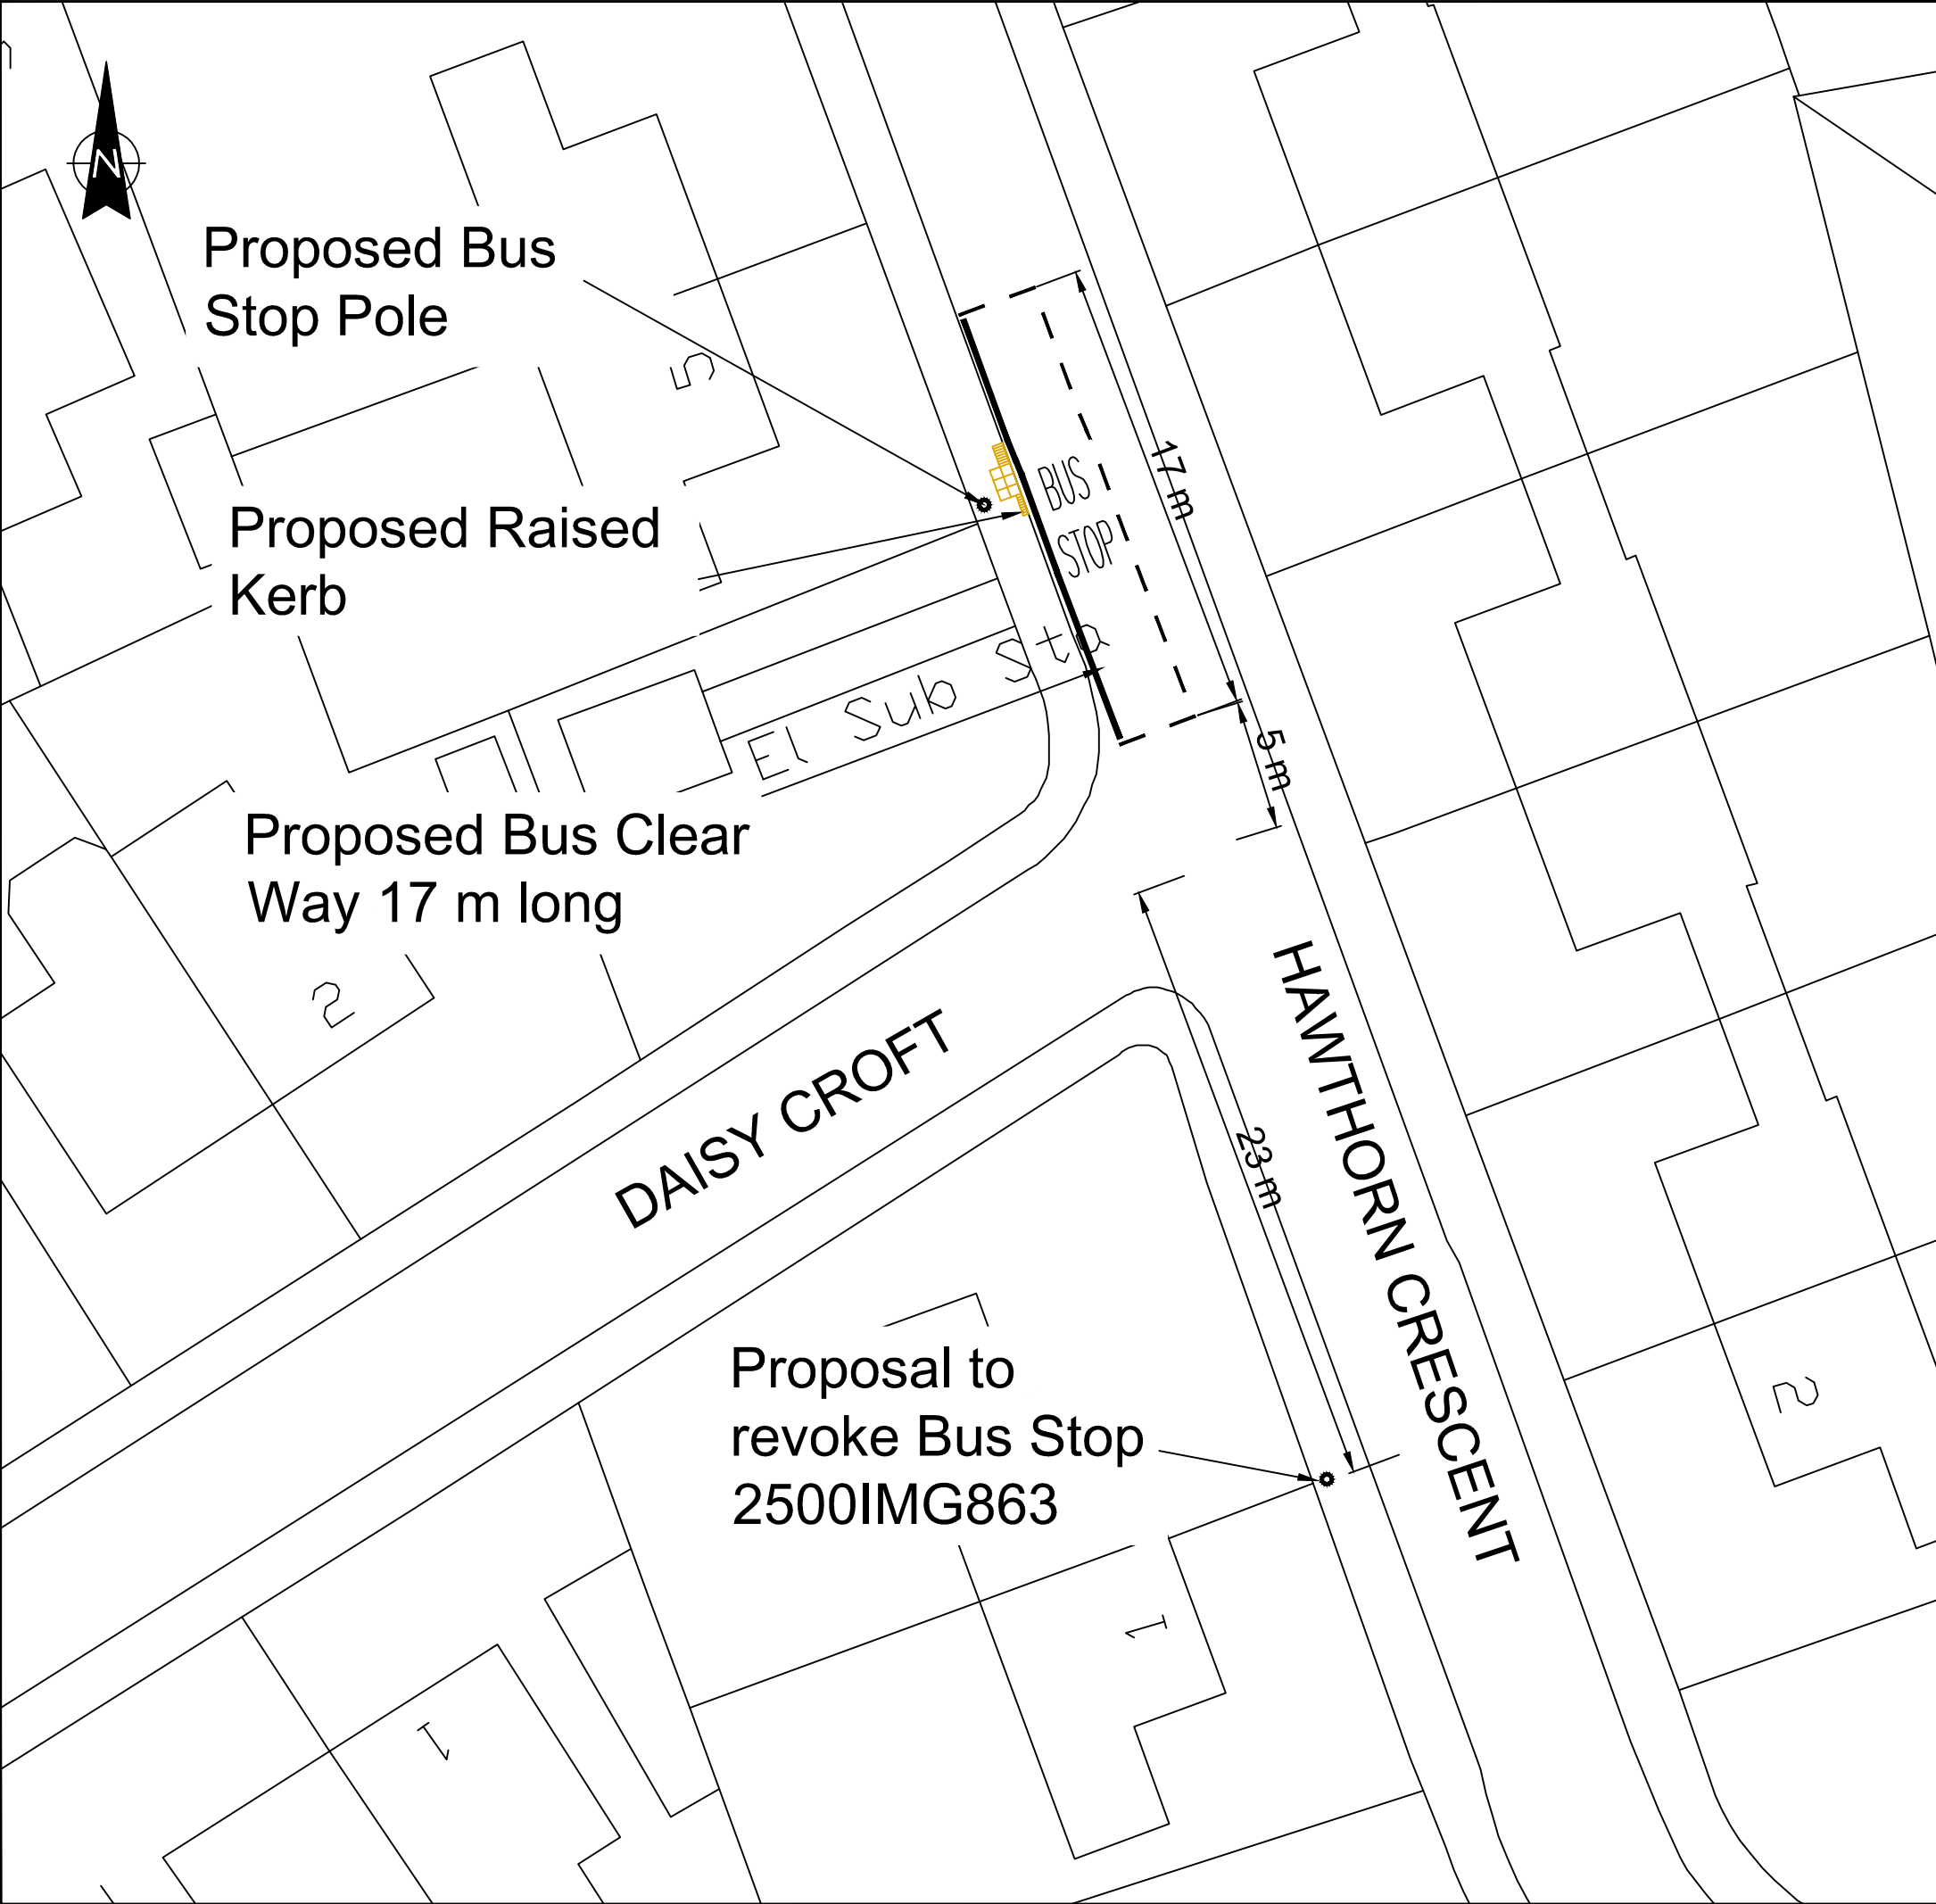


"Based on Ordnance Survey mapping with the permission of the Controller of Her Majesty's Stationary Office. © Crown copyright. Unauthorised reproduction infringes Crown copyright and may lead to prosecution or civil proceedings.
Lancashire County Council Licence No. LA100023320



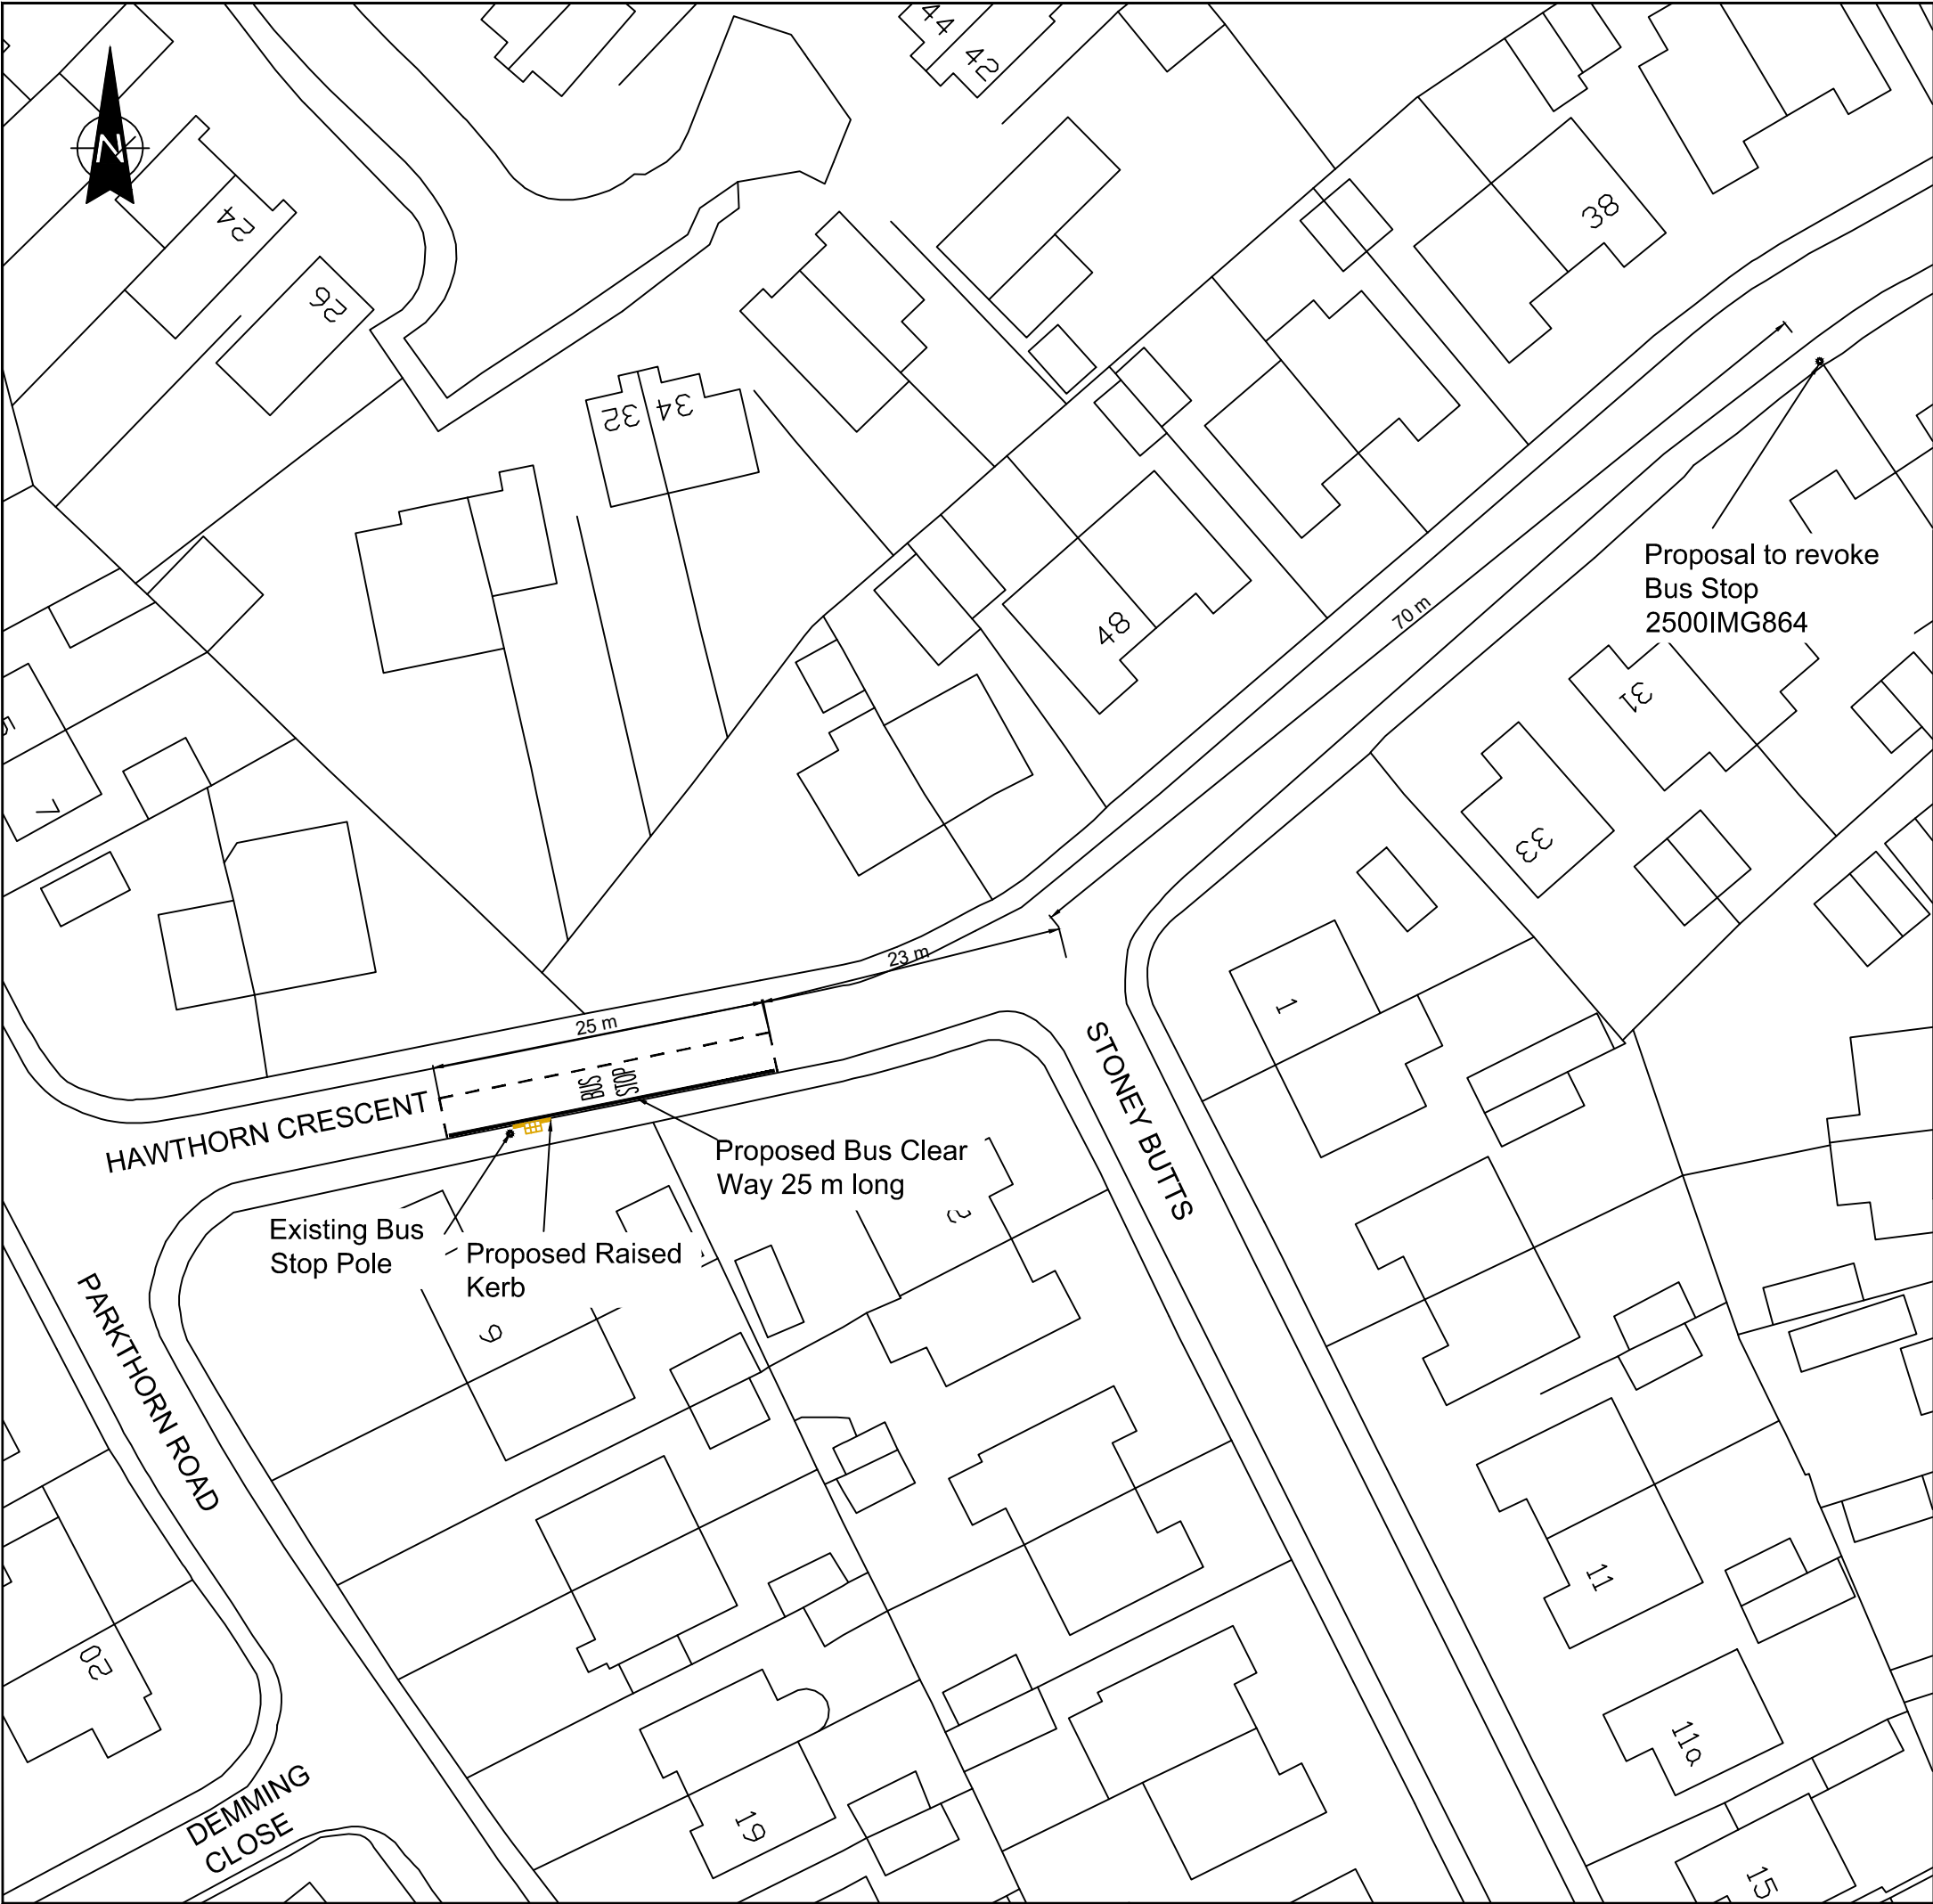


No.	DATE	AMENDMENT DETAILS	CHECKED BY	DRAWN BY
REVISIONS				
		Highway Operations and Design		
PROJECT TITLE BUS SERVICES IMPROVEMENT PROGRAMME LEA PARKING REVIEW				
DRAWING TITLE TRAFFIC REGULATION PROPOSALS				
DRAWN BY RK		CHECKED BY MS		
PPMS No. 15811		DATE FEBRUARY 2025		
DRAWING No. 15811-1200-01		SHEET No. 3 of 5		REVISION 0
SCALE @ A3 1:250		ISSUE PURPOSE TRO		

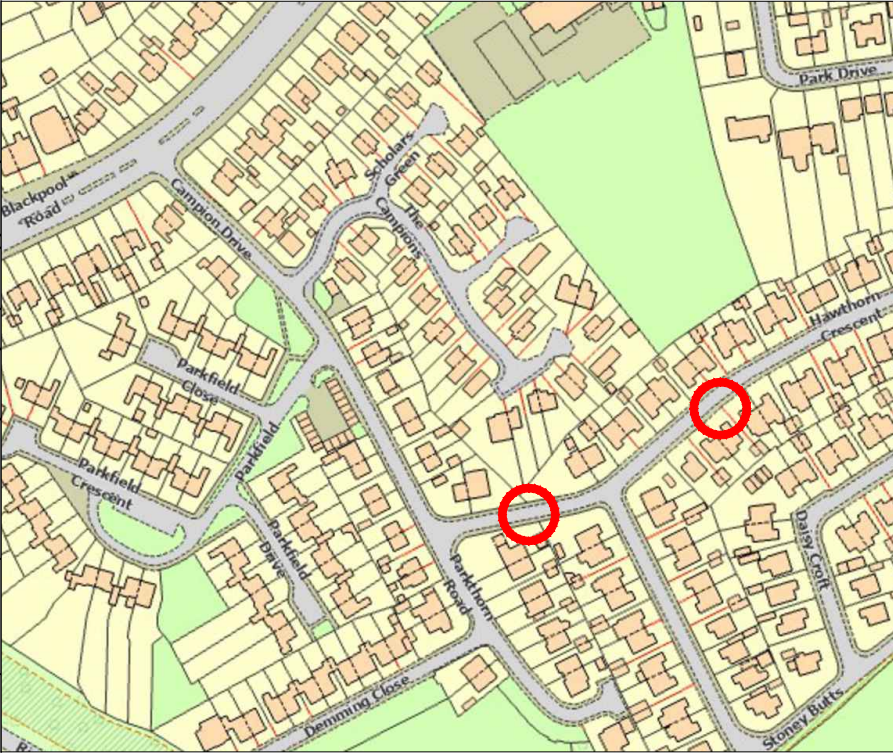

"Based on Ordnance Survey mapping with the permission of the Controller of Her Majesty's Stationery Office. © Crown copyright. Unauthorised reproduction infringes Crown copyright and may lead to prosecution or civil proceedings.
Lancashire County Council Licence No. LA100023320



No.	DATE	AMENDMENT DETAILS	CHECKED BY	DRAWN BY
REVISIONS				
<div>Lancashire County Council</div> <div></div>		Highway Operations and Design		
<div> 0 5 10 20 30 40 50 60 70 80 90 100 SCALE BAR (PLOTTED mm)</div>				
PROJECT TITLE BUS SERVICES IMPROVEMENT PROGRAMME LEA PARKING REVIEW				
DRAWING TITLE TRAFFIC REGULATION PROPOSALS				
DRAWN BY RK			CHECKED BY MS	
PPMS No. 15811			DATE FEBRUARY 2025	
DRAWING No. 15811-1200-01			SHEET No. 4 of 5	REVISION 0
SCALE @ A3 1:500			ISSUE PURPOSE TRO	

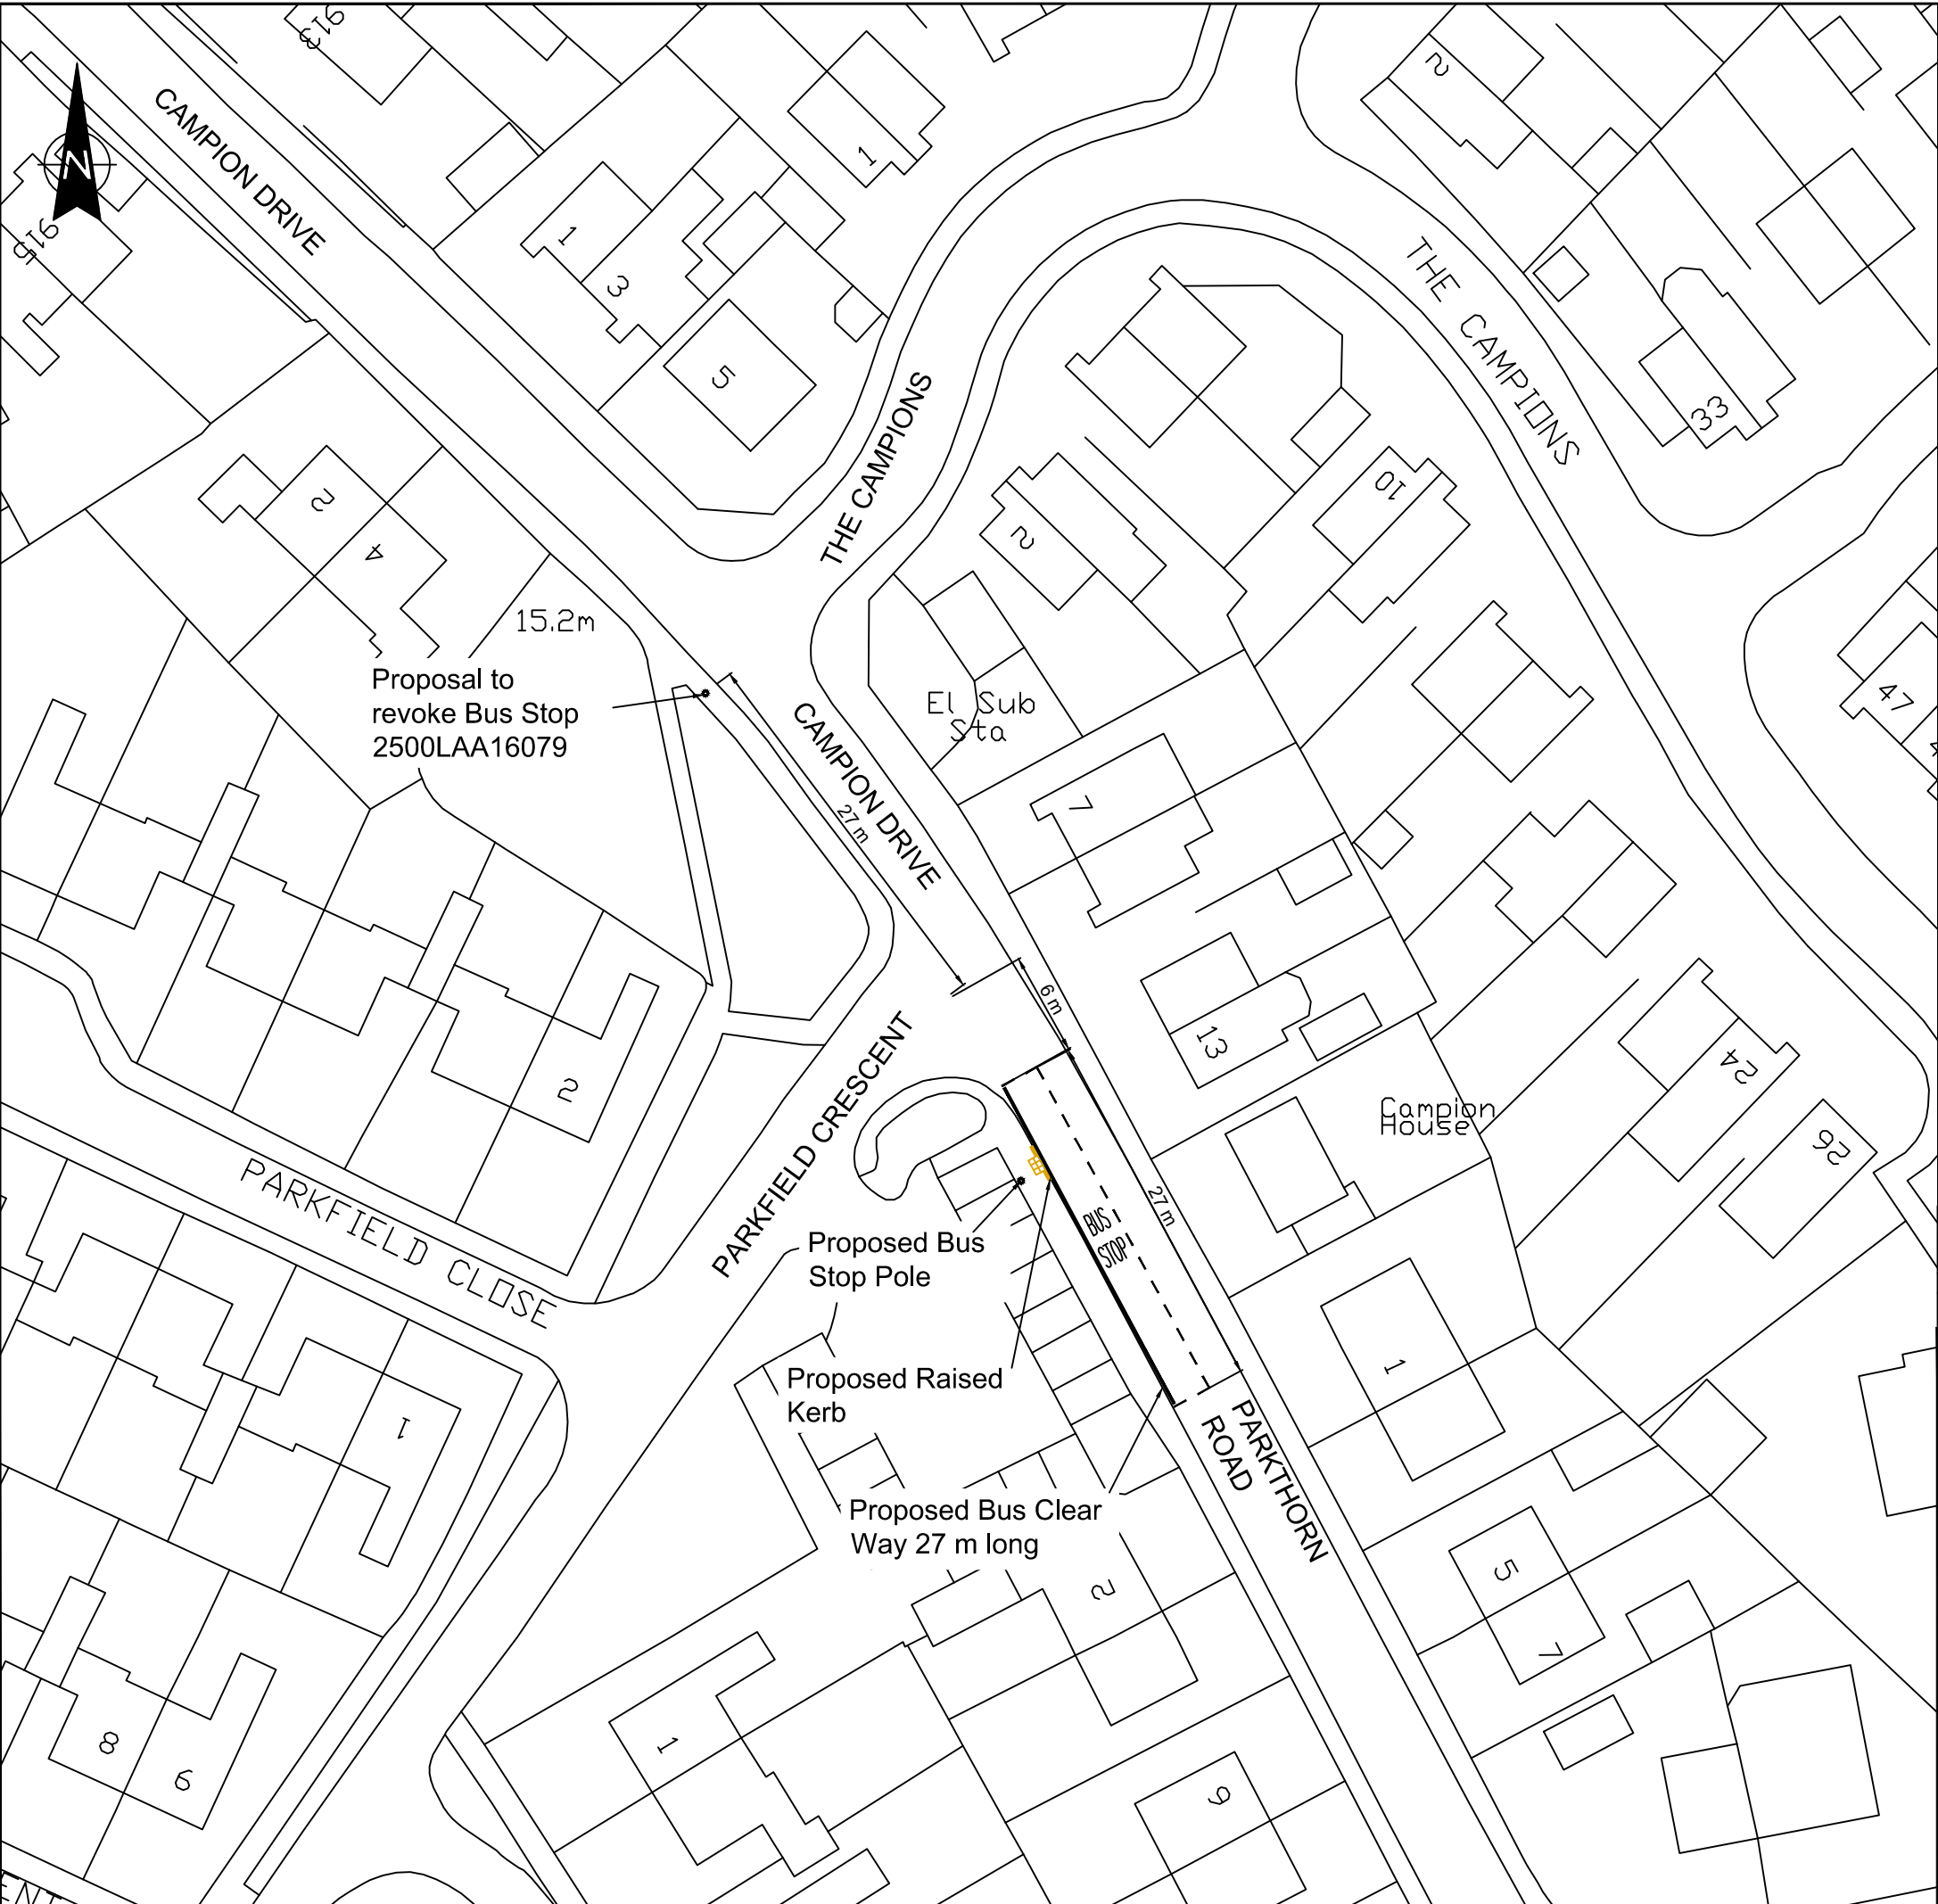

*Based on Ordnance Survey mapping with the permission of the Controller of Her Majesty's Stationery Office. © Crown copyright. Unauthorised reproduction infringes Crown copyright and may lead to prosecution or civil proceedings.
Lancashire County Council Licence No. LA100023320



No.	DATE	AMENDMENT DETAILS	CHECKED BY	DRAWN BY

REVISIONS

Lancashire
County Council



Higway Operations and Design



PROJECT TITLE			BUS SERVICES IMPROVEMENT PROGRAMME LEA PARKING REVIEW		
DRAWING TITLE			TRAFFIC REGULATION PROPOSALS		
DRAWN BY		CHECKED BY			
RK		Ms			
PPMS No.		DATE			
15811		FEBRUARY 2025			
DRAWING No.		SHEET No.		REVISION	
15811-1200-01		5 of 5		0	
SCALE @ A3		ISSUE PURPOSE			
1:500		TRO			