


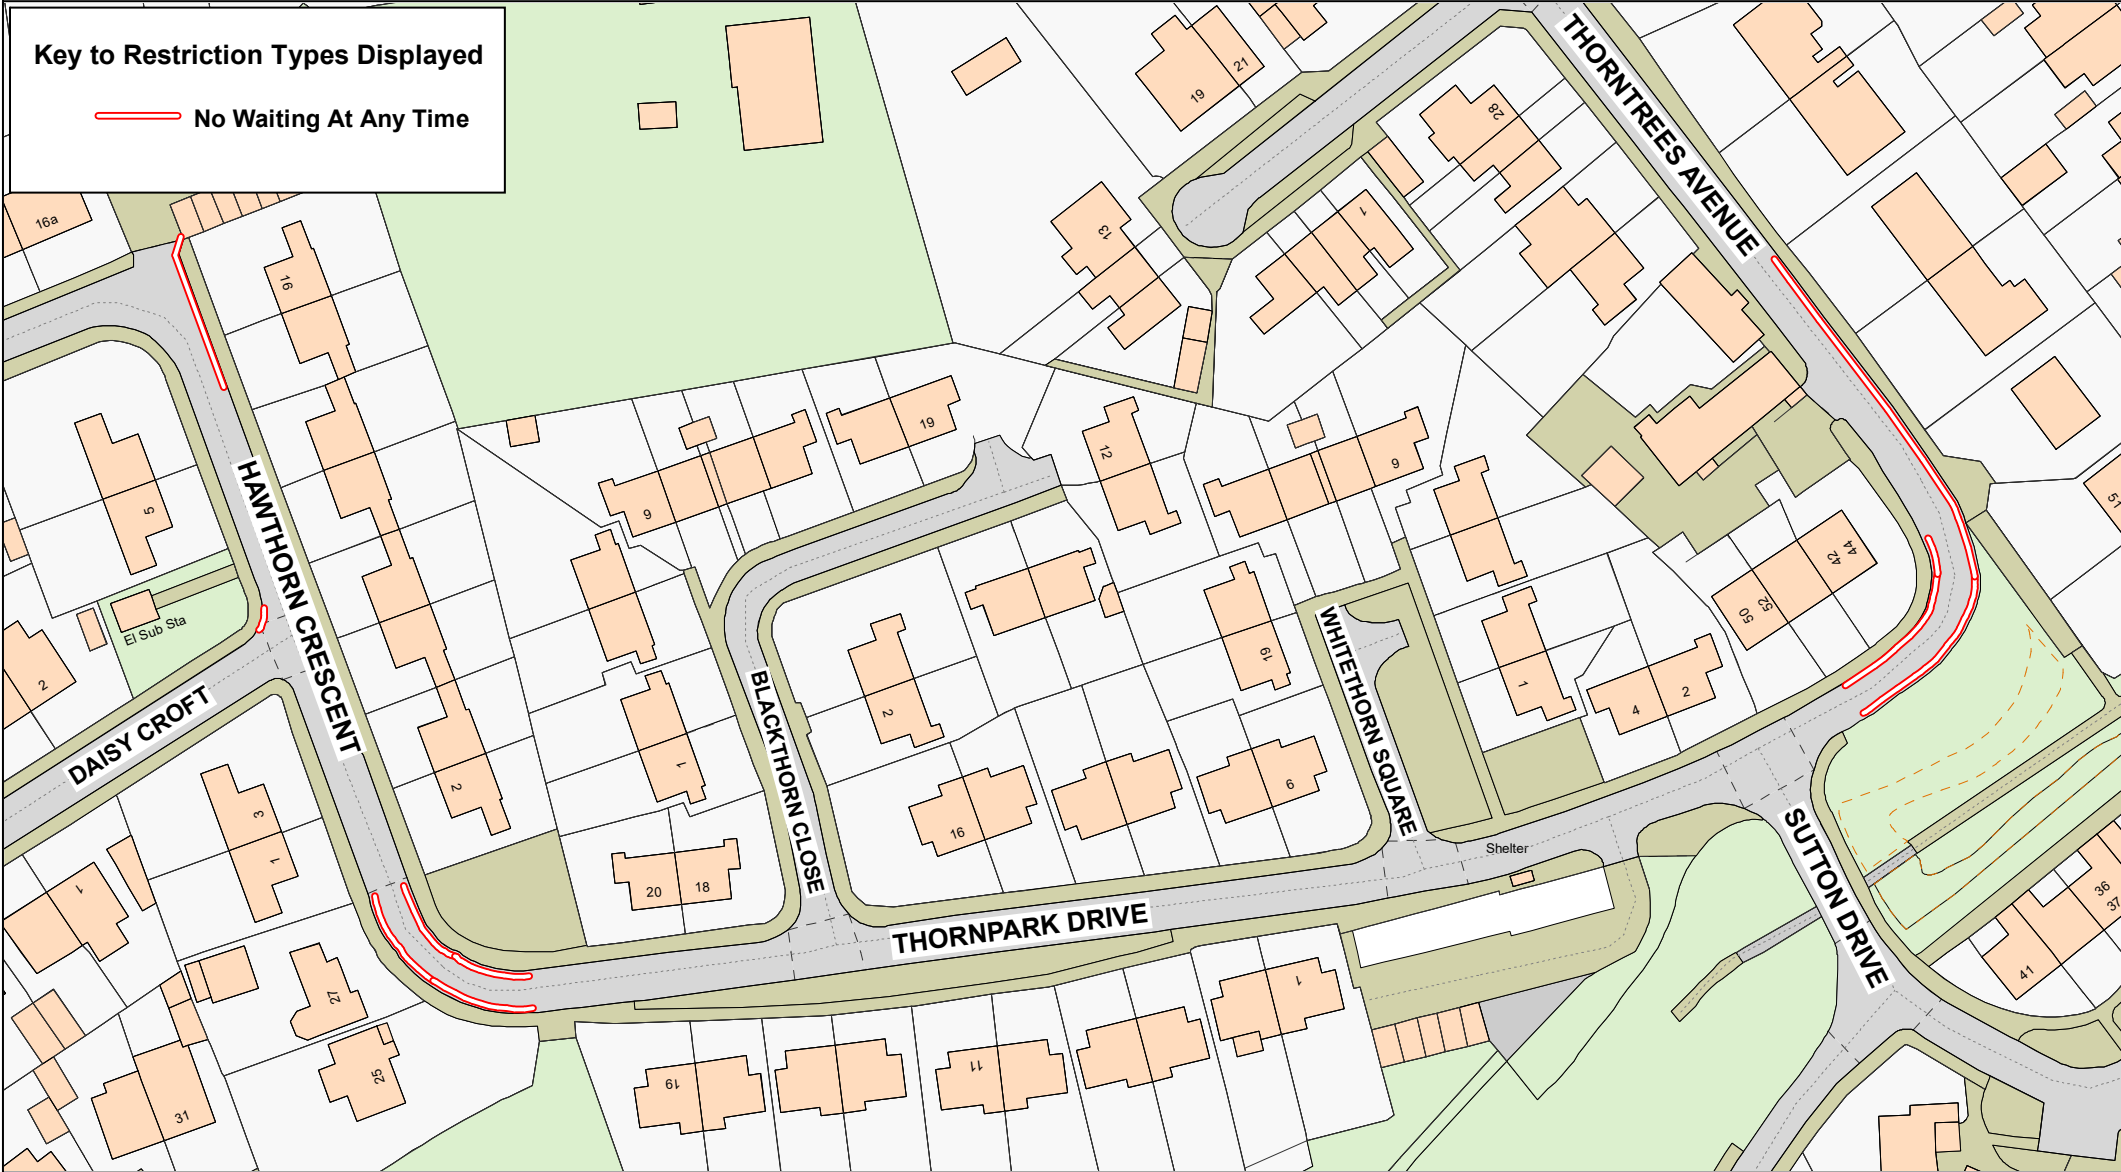

Key to Restriction Types Displayed

 **No Waiting At Any Time**



**Thorntrees Avenue,
Thornpark Drive and
Hawthorn Crescent,
Preston**



Crown copyright and database rights 2023
OS AC0000850590
Lancashire County Council
Licence No. AC0000850590

**Matt Townsend
Director of Highways
and Transport**

**P.O. Box 100, County Hall,
PRESTON PR1 0LD**

SCALE	1 : 1000
DATE	28/02/2025
DRAWING No.	C24-25(28)/PR-RK1
DRAWN BY	CGL
	Scale with care as distortion may occur

