

NORTH PROMENADE


ST ANNE'S ROAD WEST


2.81m

REMOVAL OF EXISTING  
ZEBRA CROSSING TO BE  
RELOCATED.

38.4m

SOUTH PROMENADE

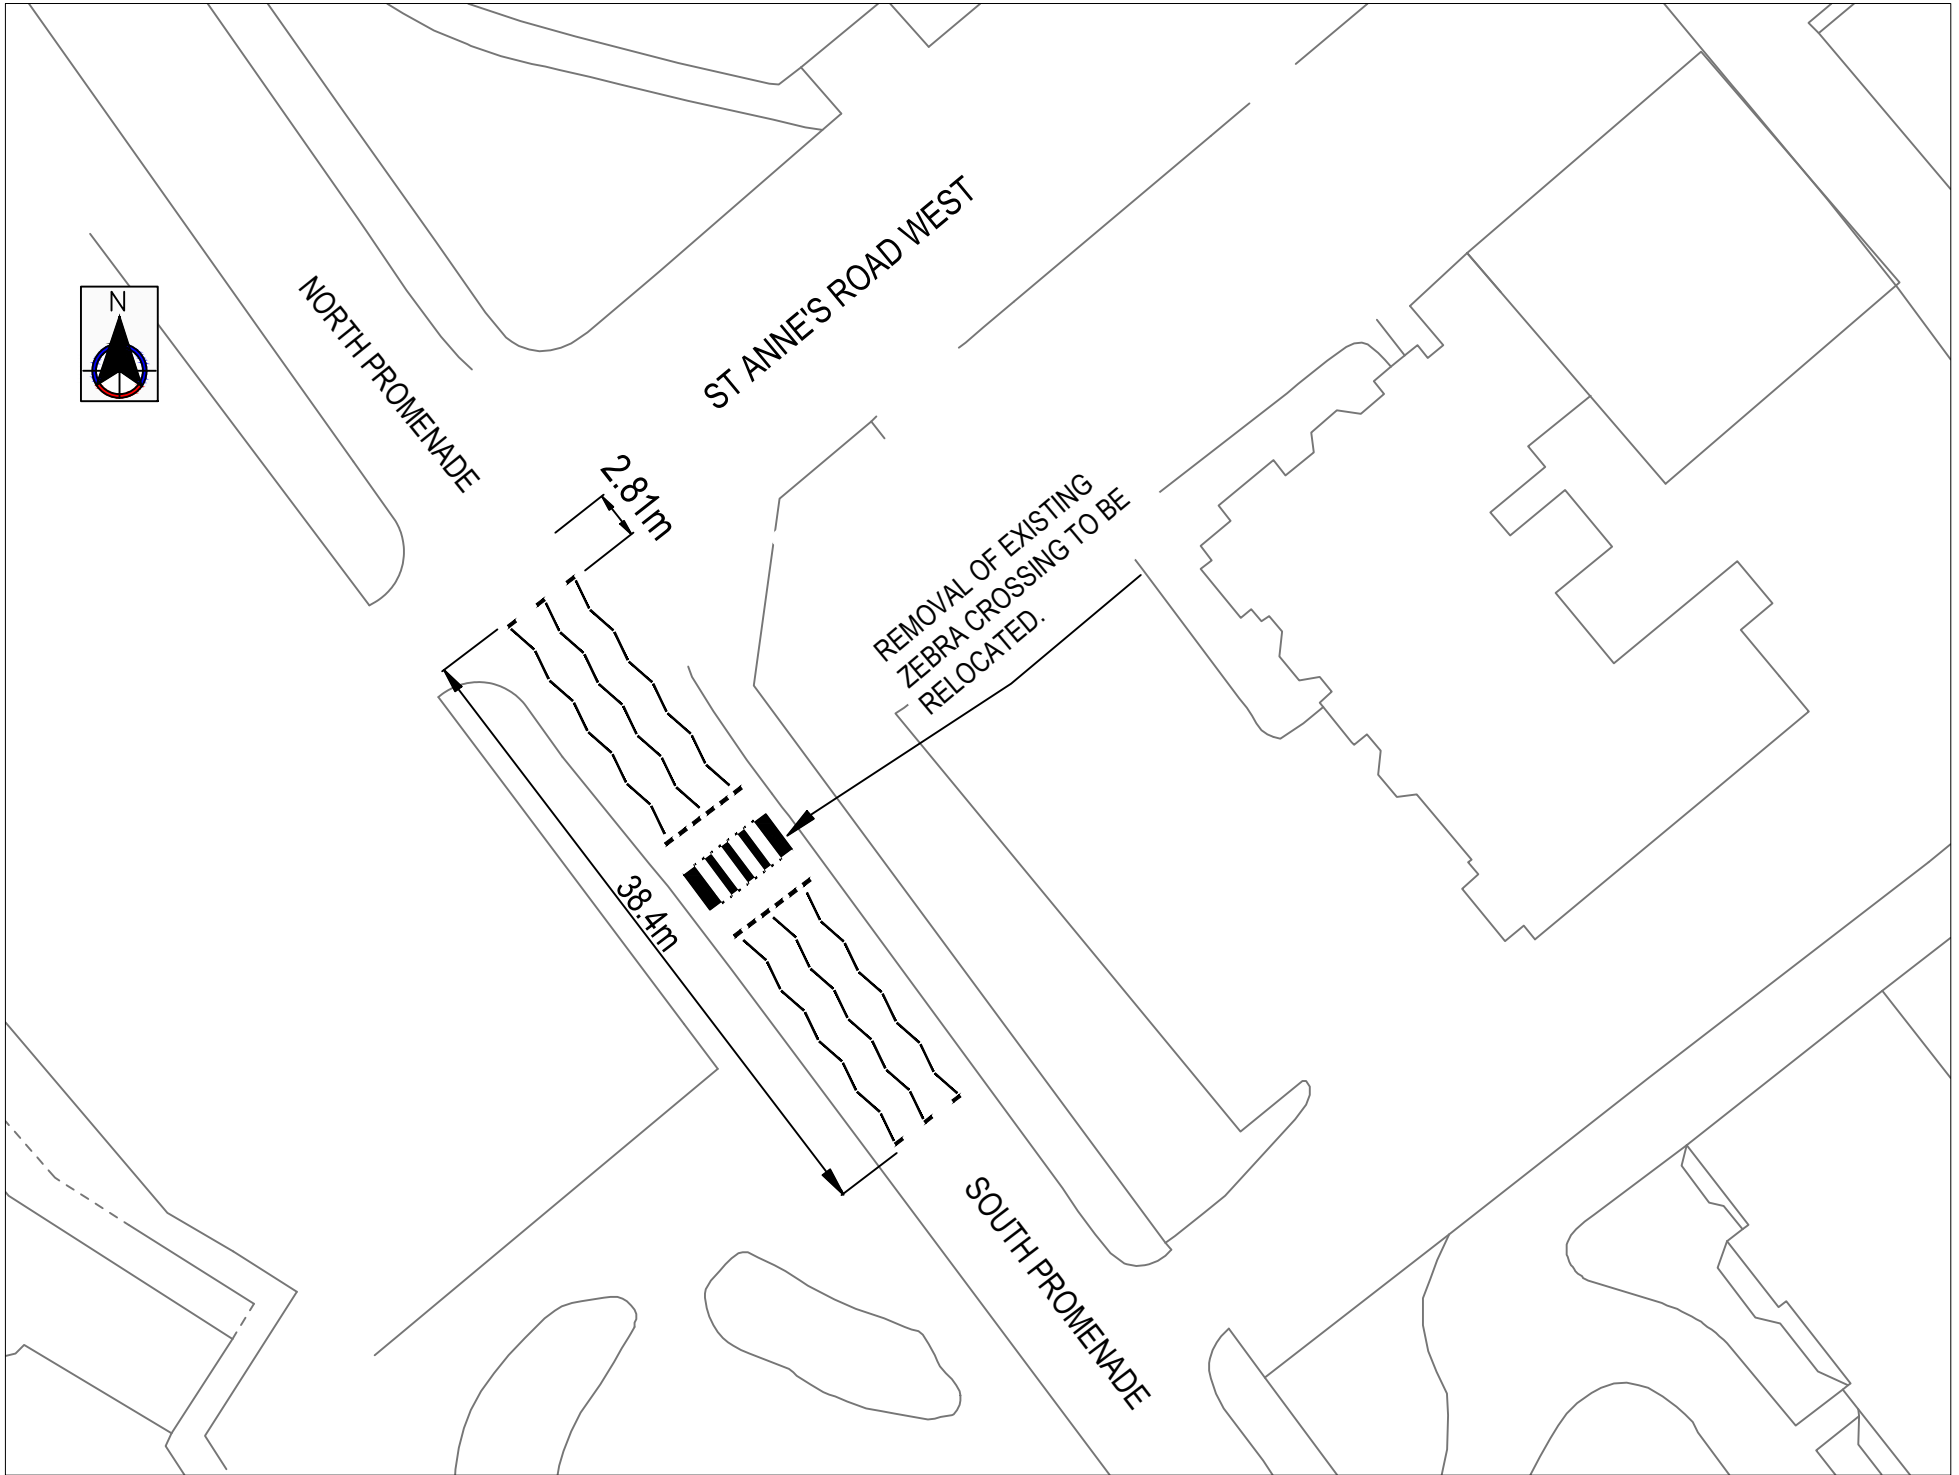

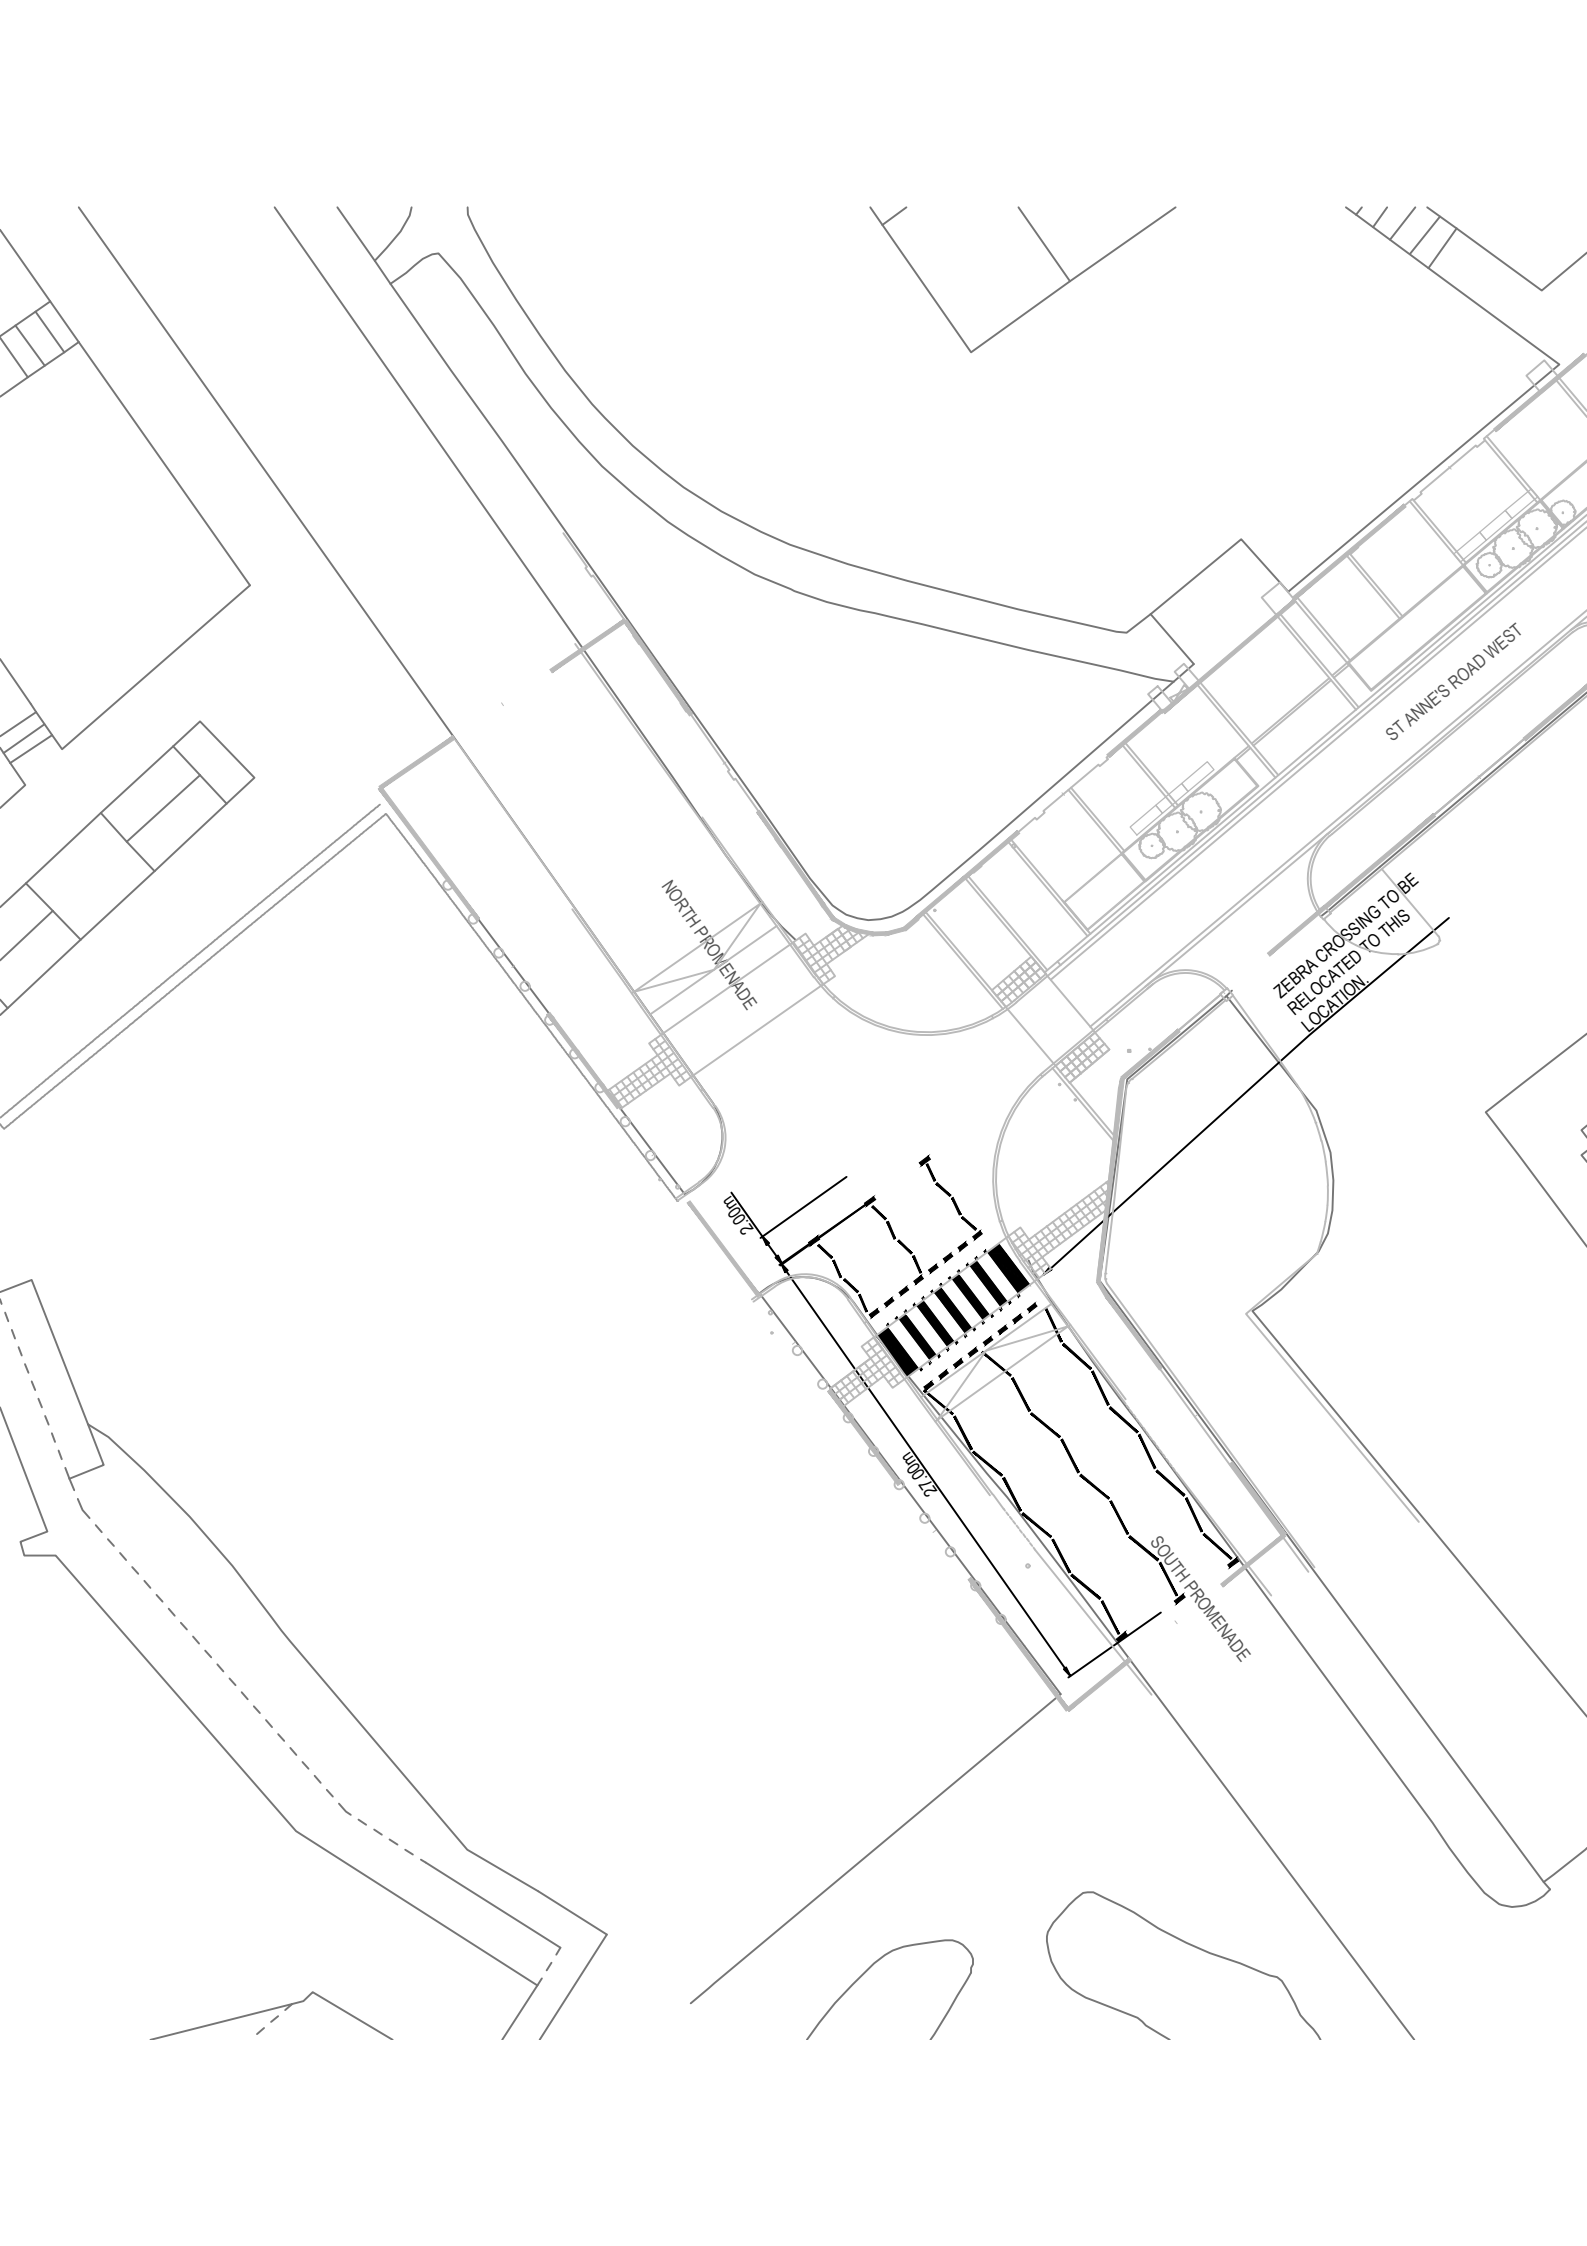

ST ANNE'S ROAD WEST

NORTH PROMENADE

ZEBRA CROSSING TO BE  
RELOCATED TO THIS  
LOCATION

SOUTH PROMENADE

2.00m

21.00m