


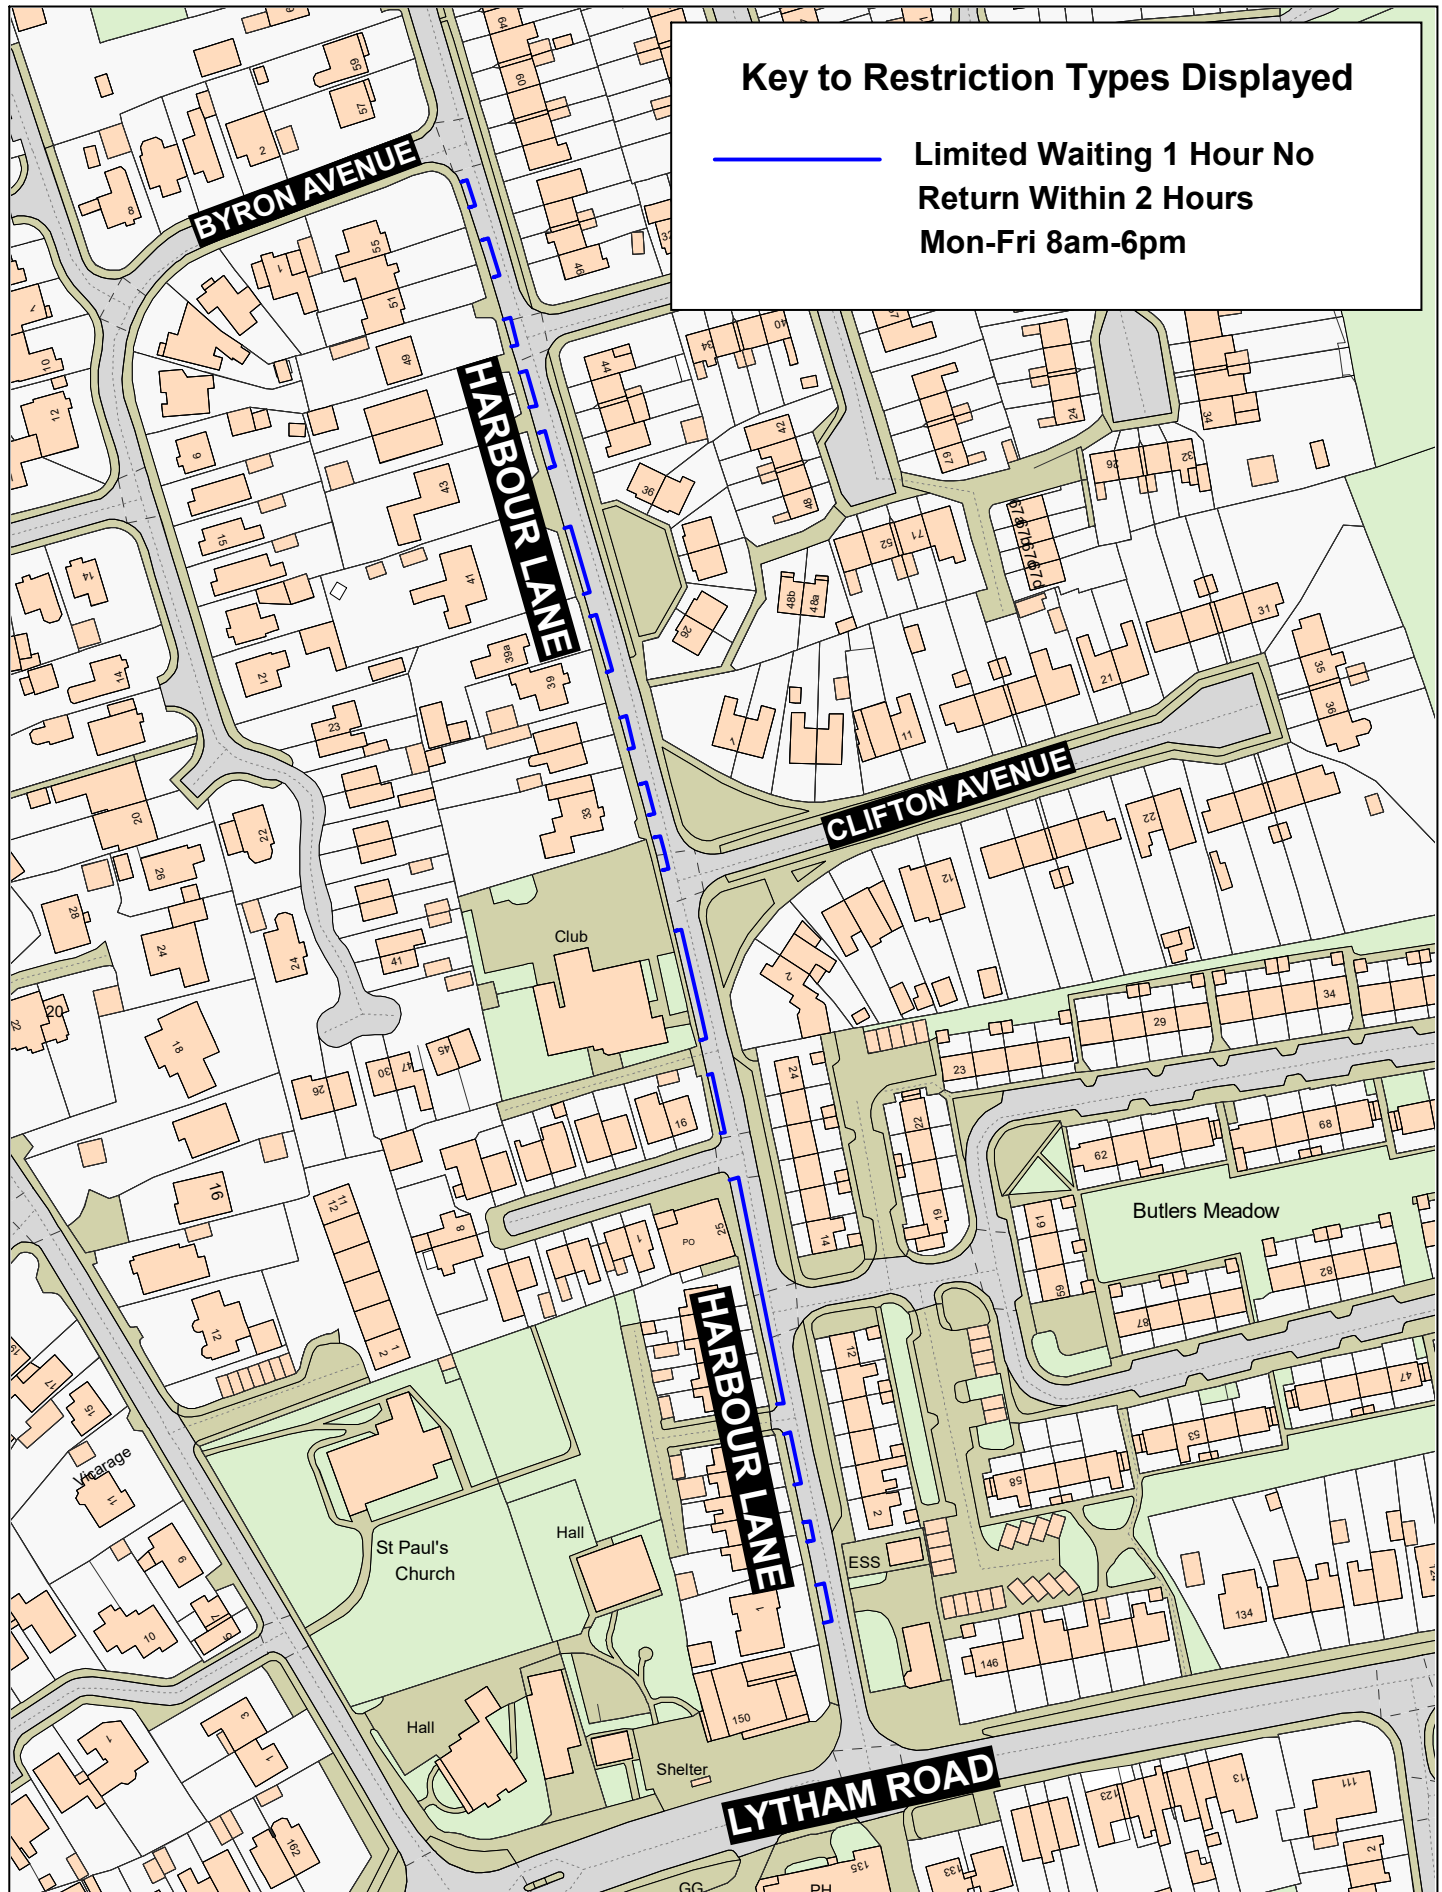

Lancashire County Council 	Harbour Lane, Bryning With Warton 	Crown copyright and database rights 2023 OS AC0000850590 Lancashire County Council Licence No. AC0000850590	SCALE	1 : 1750
			DATE	01/04/2025
			DRAWING No.	P25-26(01)/JC-FY4
			DRAWN BY	CGL
				Scale with care as distortion may occur