





<div><div>Lancashire</div><div>County Council</div><div></div></div>	<div>Bispham Road, Thornton Cleveleys</div> <div></div>	Crown copyright and database rights 2023 OS AC0000850590 Lancashire County Council Licence No. AC0000850590	
		SCALE	1 : 500
		DATE	11/08/2025
		DRAWING No.	D25-26(05)MS-2
		DRAWN BY	DG
Scale with care as distortion may occur			



### Key to Restriction Types Displayed

- buses only 8am-6pm Limited  
Waiting 30 Minutes No  
Return Within 1 Hour
- + + + + No Loading Mon-Sat 10am-4pm
- = = No Waiting At Any Time
- Taxi Stand

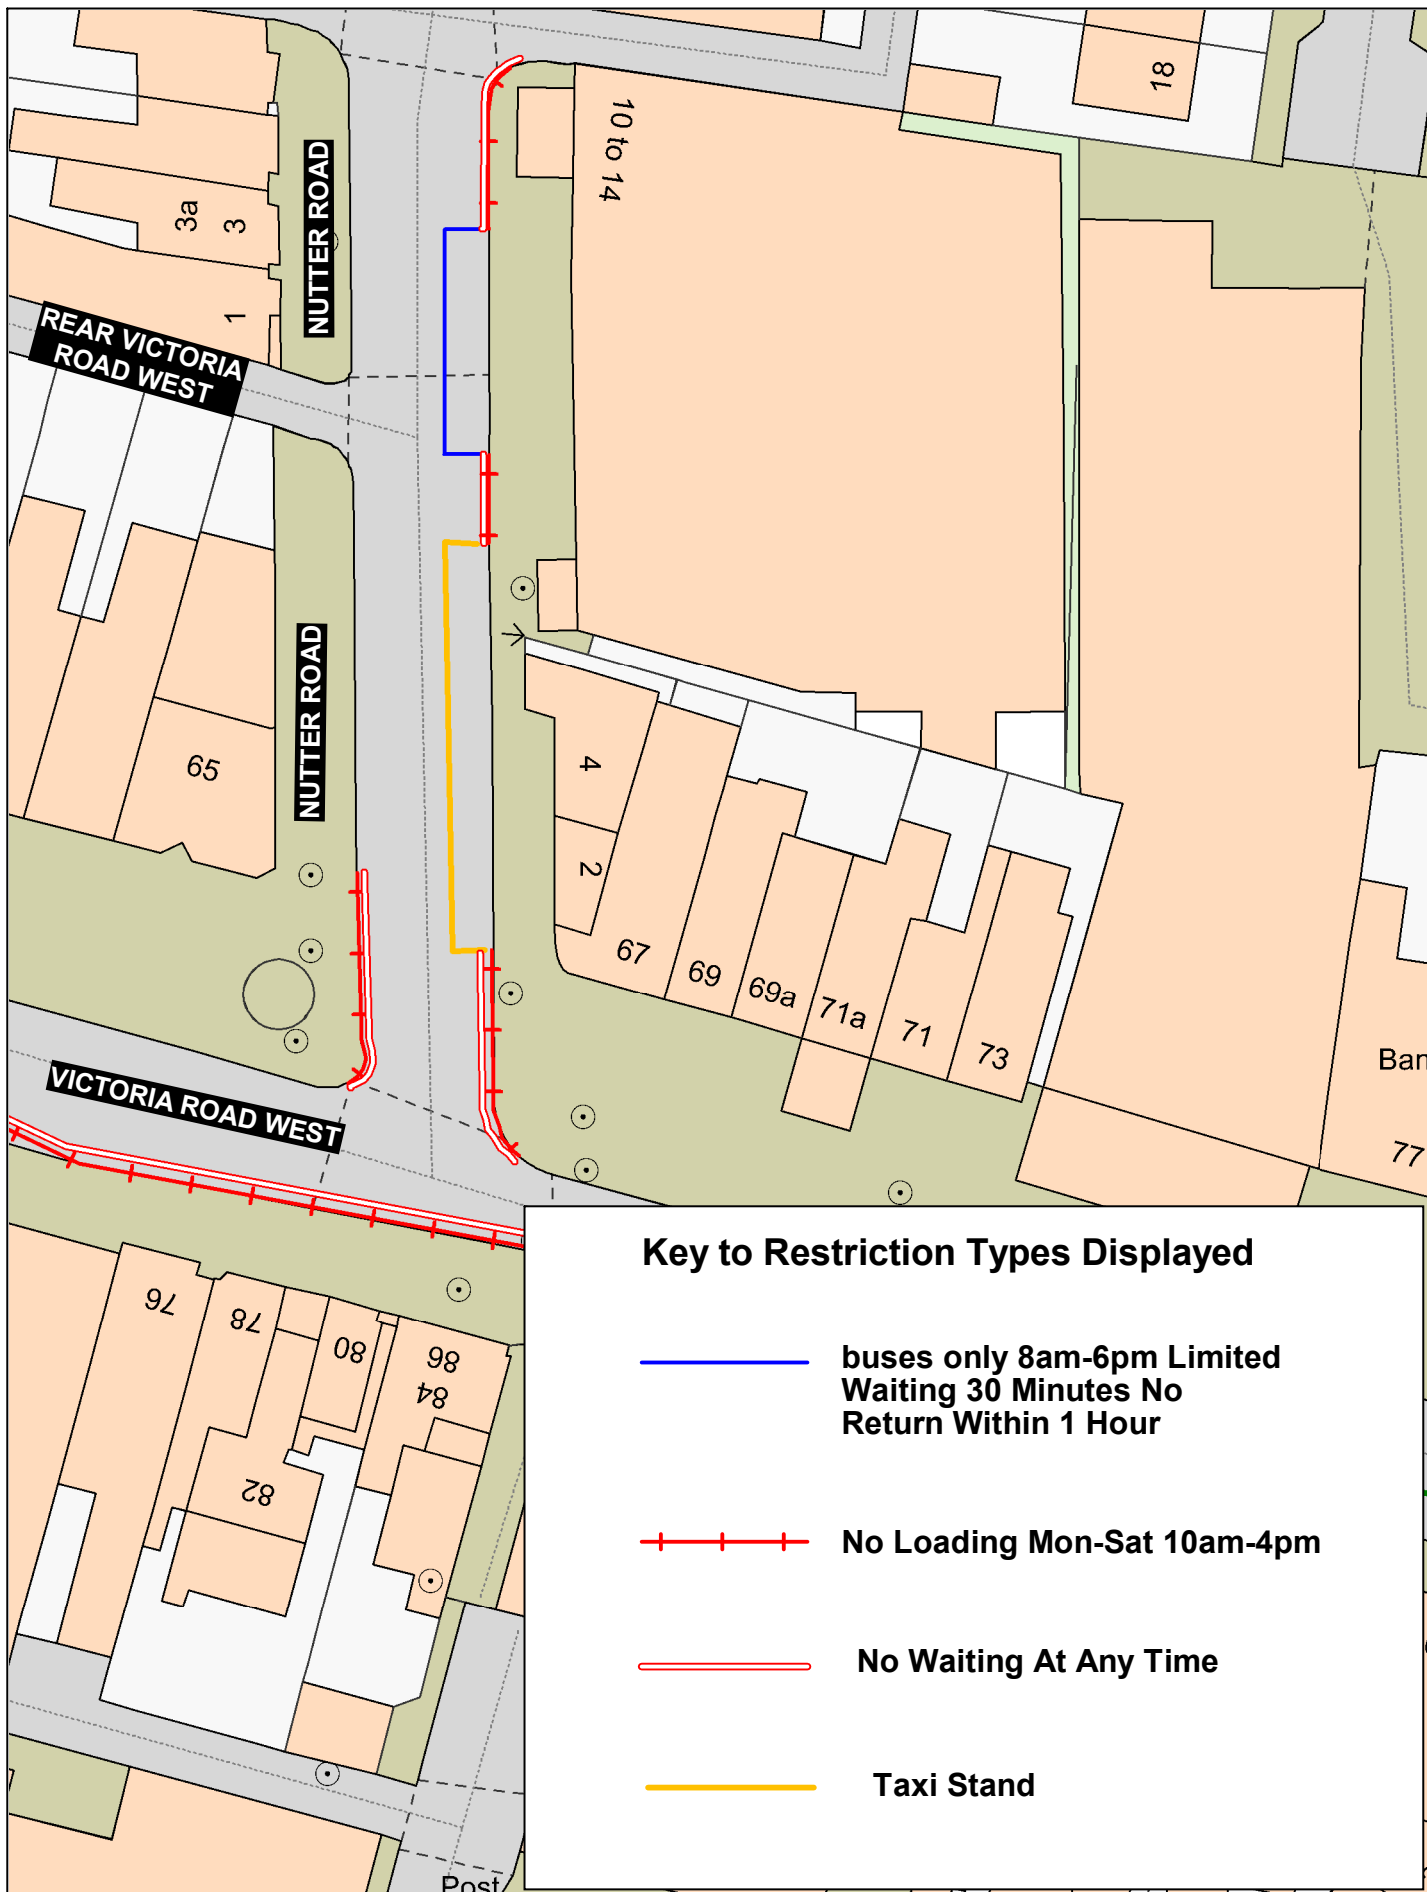

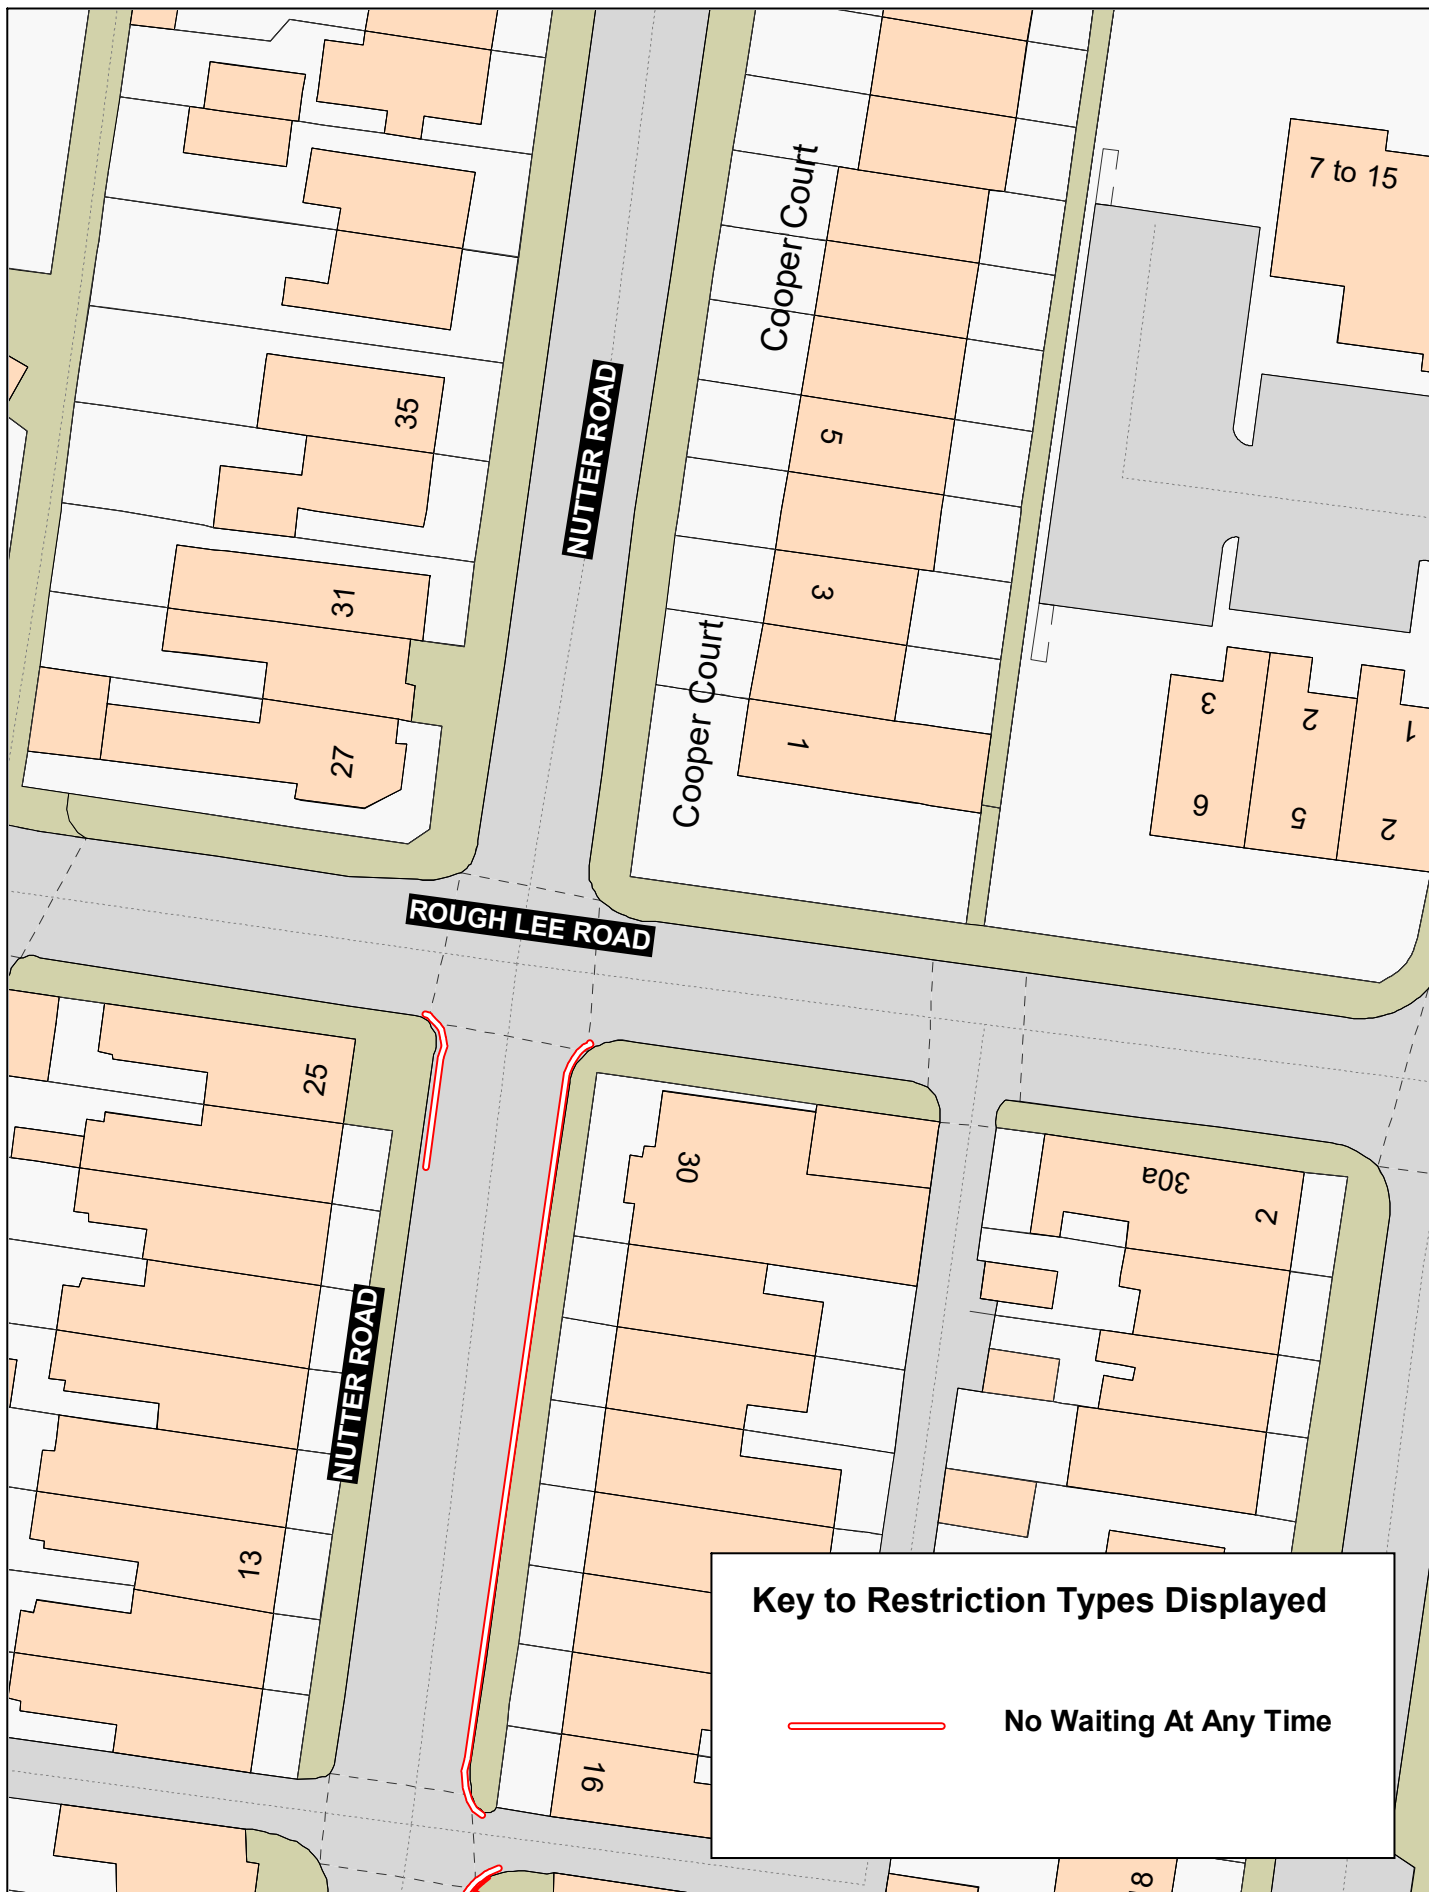


**Key to Restriction Types Displayed**

————— No Waiting At Any Time

**Lancashire**  
County Council




**Nutter Road,  
Thornton Cleeveleys**




Crown copyright and database rights 2023  
OS AC0000850590  
Lancashire County Council  
Licence No. AC0000850590

**Matt Townsend**  
Director of Highways  
and Transport  
P.O. Box 100, County Hall,  
PRESTON PR1 0LD

SCALE	<b>1 : 500</b>
DATE	<b>15/08/2025</b>
DRAWING No.	<b>D25-26(05)MW1-2</b>
DRAWN BY	<b>DG</b>
	Scale with care as distortion may occur

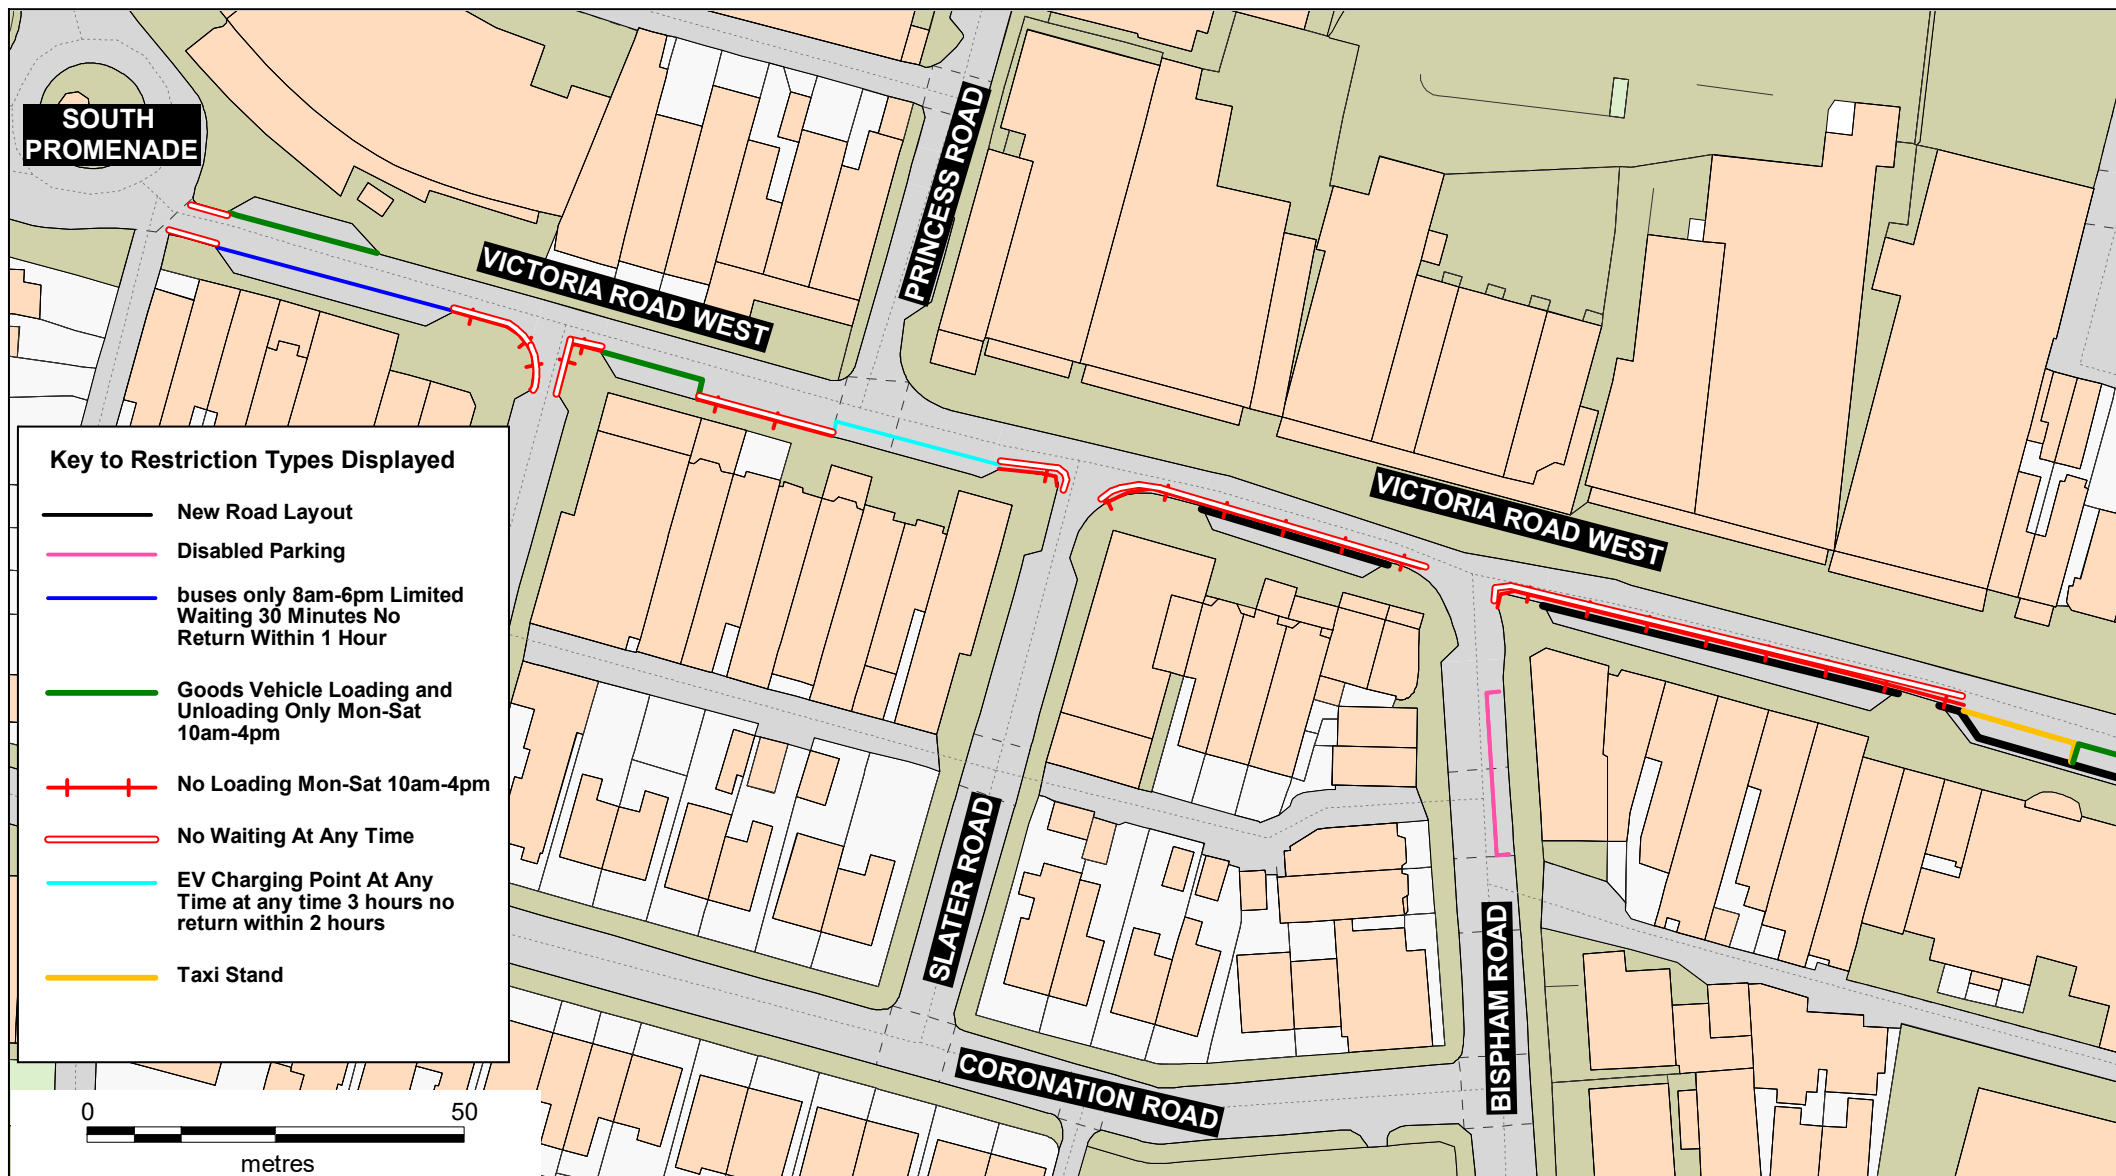

SCALE	1 : 1000
DATE	11/08/2025
DRAWING No.	D25-26(05)MS-3
DRAWN BY	DG
	Scale with care as distortion may occur

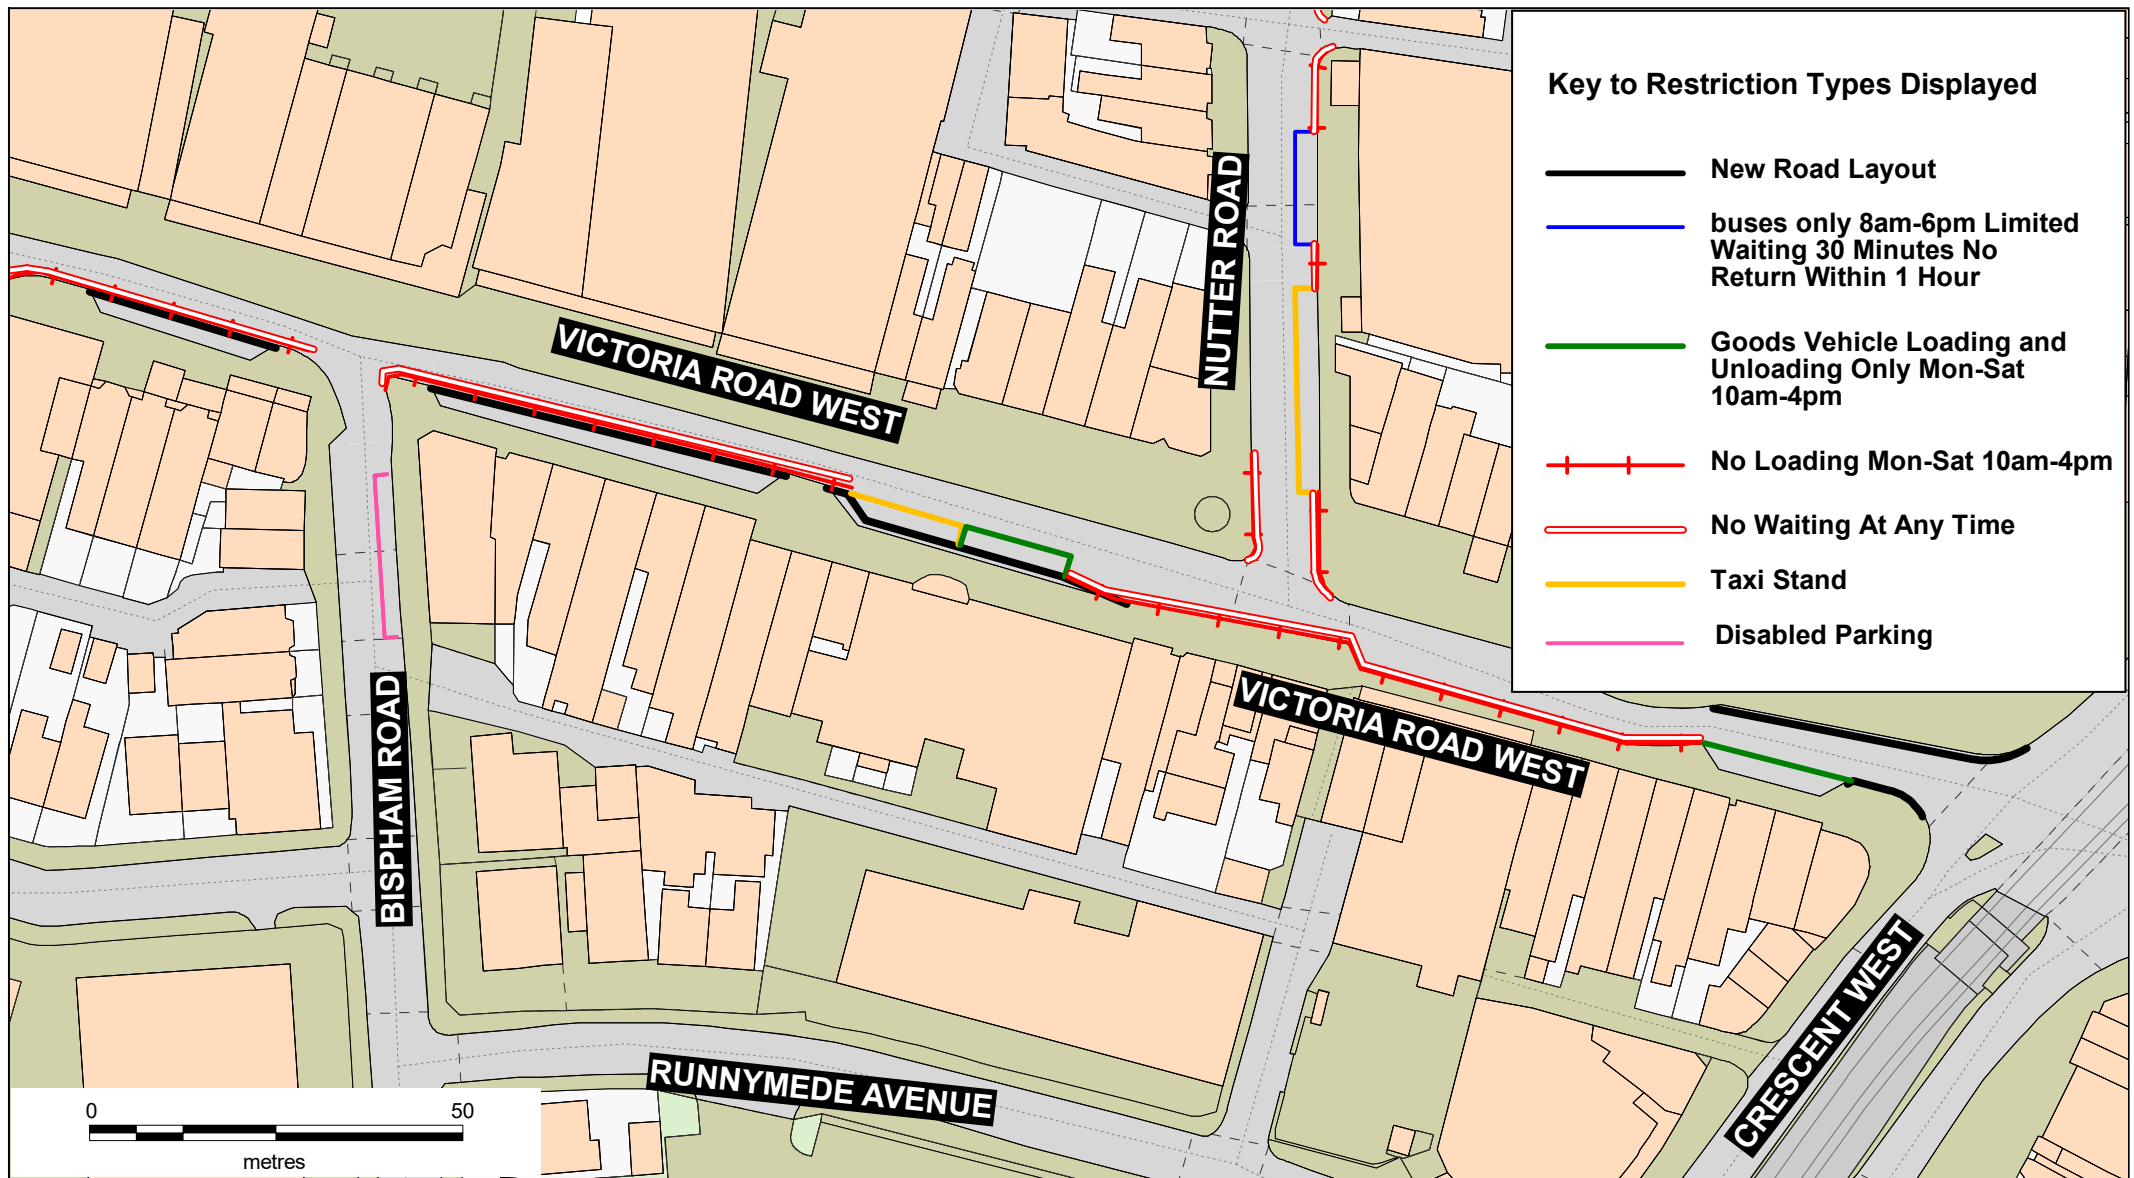

SCALE	1 : 1000
DATE	11/08/2025
DRAWING No.	25-26(05)MS-4
DRAWN BY	DG
	Scale with care as distortion may occur