


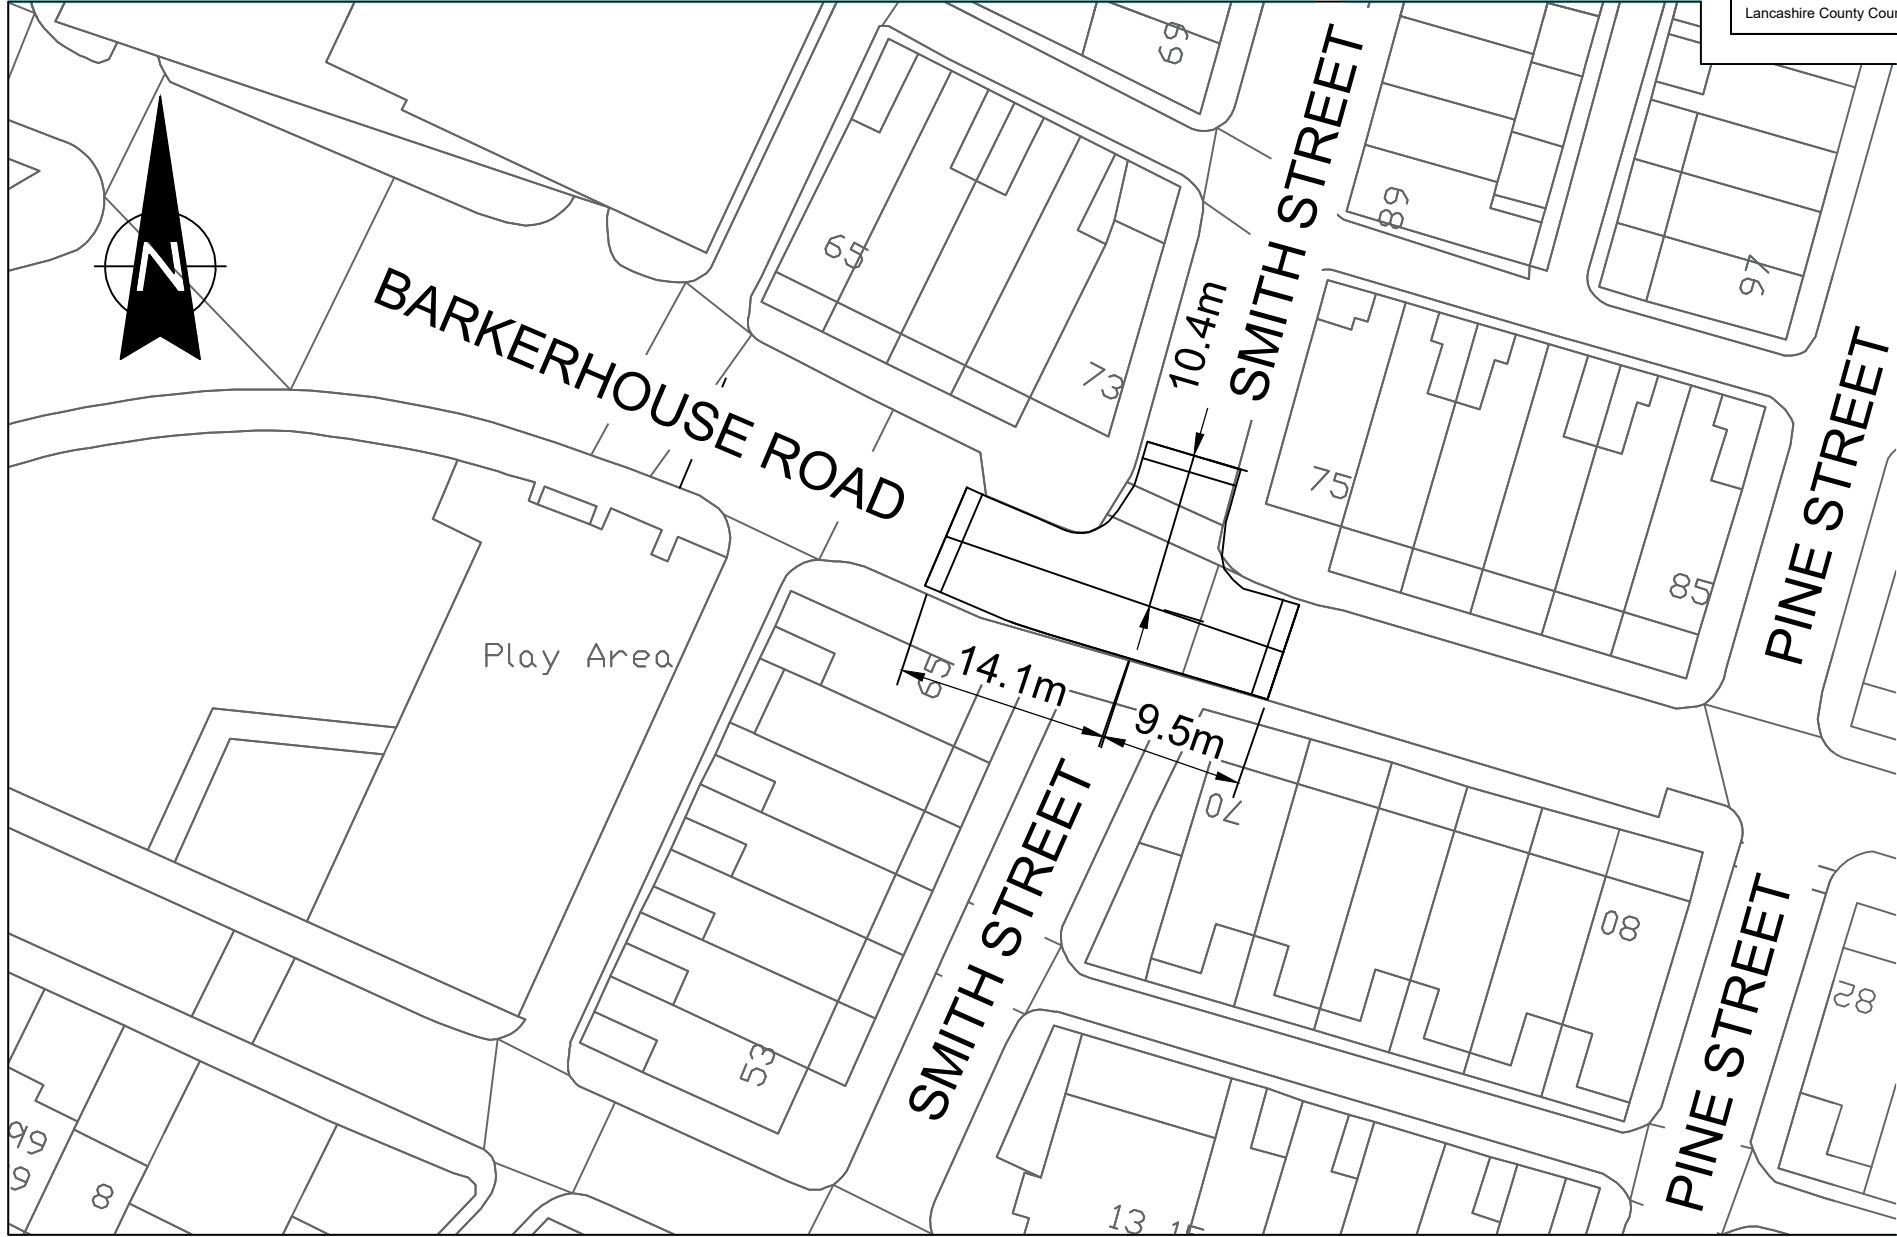

Lancashire County Council 	Highways (Design)		PROJECT TITLE		DRAWN BY		CLIENT No.					
	 SCALE BAR (PLOTTED mm)		BARKERHOUSE ROAD, LOCAL SAFETY SCHEME		R. TOWNEND		14195					
					CHECKED BY		SCHEME NO.					
					C. GARFIELD		14195					
DATE					DRAWING No.							
12.05.2025					14195 TRO 001							
SCALE @ A4					SHEET No.							
1:500					1 OF 1							
					REVISION							
					Ø							