


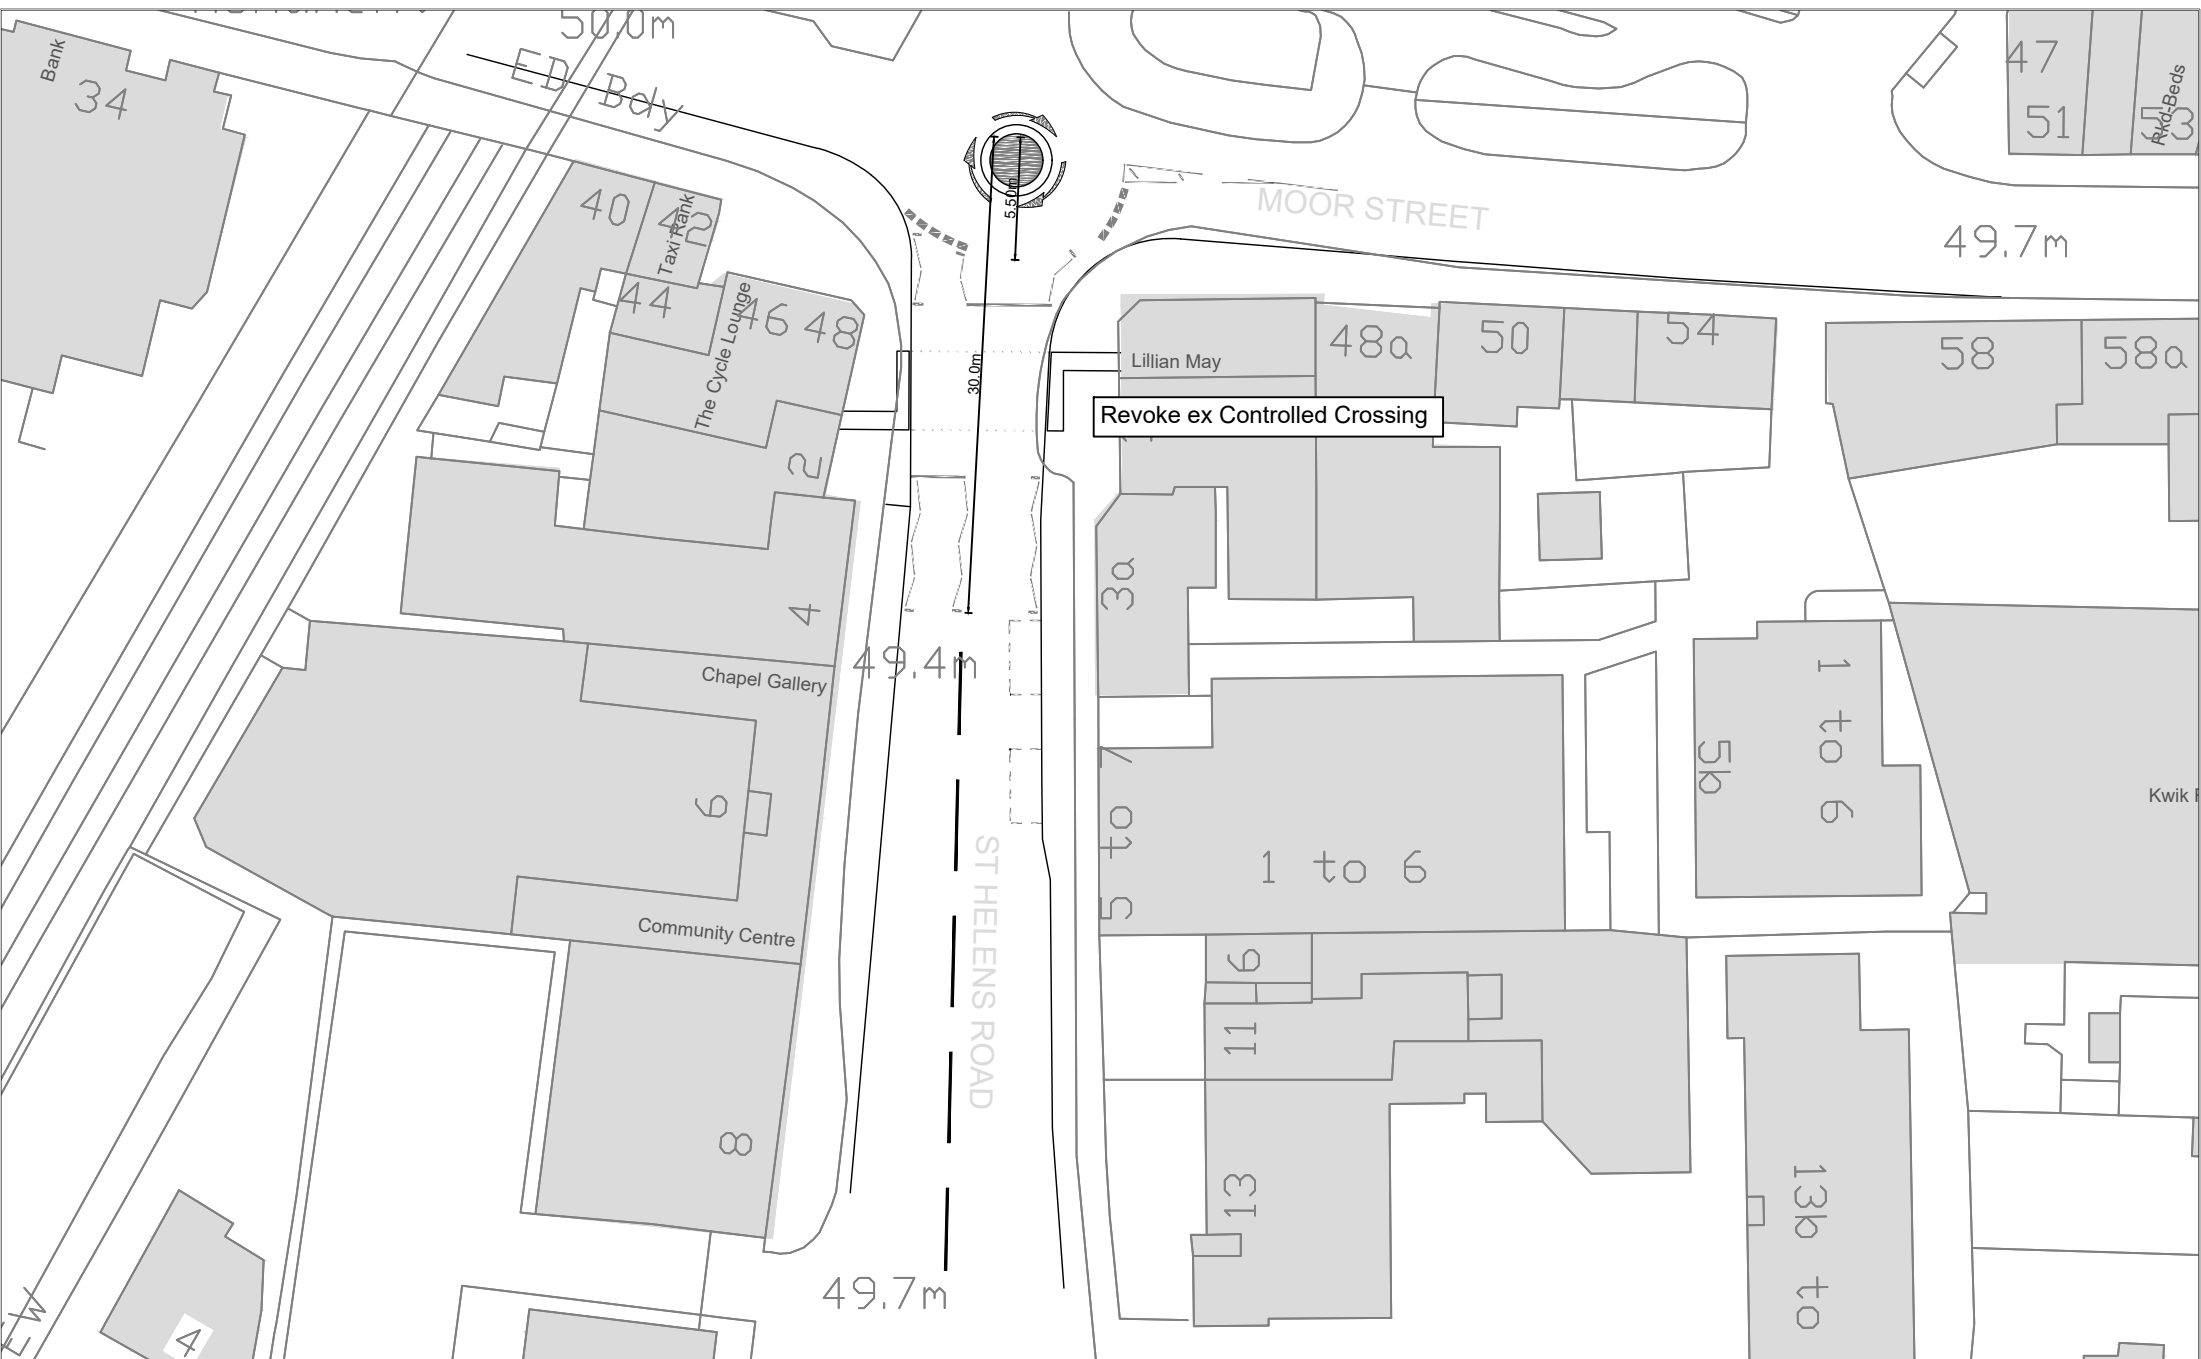

Design and Construction

051020304050

SCALE BAR (PLOTTED mm)

ISSUE PURPOSE

PROJECT TITLE

OEG PHASE 4
ST HELENS RD/MOOR ST

DRAWING TITLE

TRO ARRANGEMENT
REVOCATION

DRAWN BY
K.Holliday

CHECKED BY

DATE
JUL 2025

SCALE @ A4
SCALE 1:500

CLIENT No.

SCHEME No.
1662

DRAWING No.
1662-PH4-TRO-02

SHEET No.
SHEET 1 of 1

REVISION
0

Based on Ordnance Survey mapping with the permission of the Controller of Her Majesty's Stationary Office. © Crown copyright. Unauthorised reproduction infringes Crown copyright and may lead to prosecution or civil proceedings. Lancashire County Council Licence No. LA100023320.

NO

Date

Amendment Details

Drawn by:

Checked by:

REVISIONS