




Removal of Existing Bus Stop

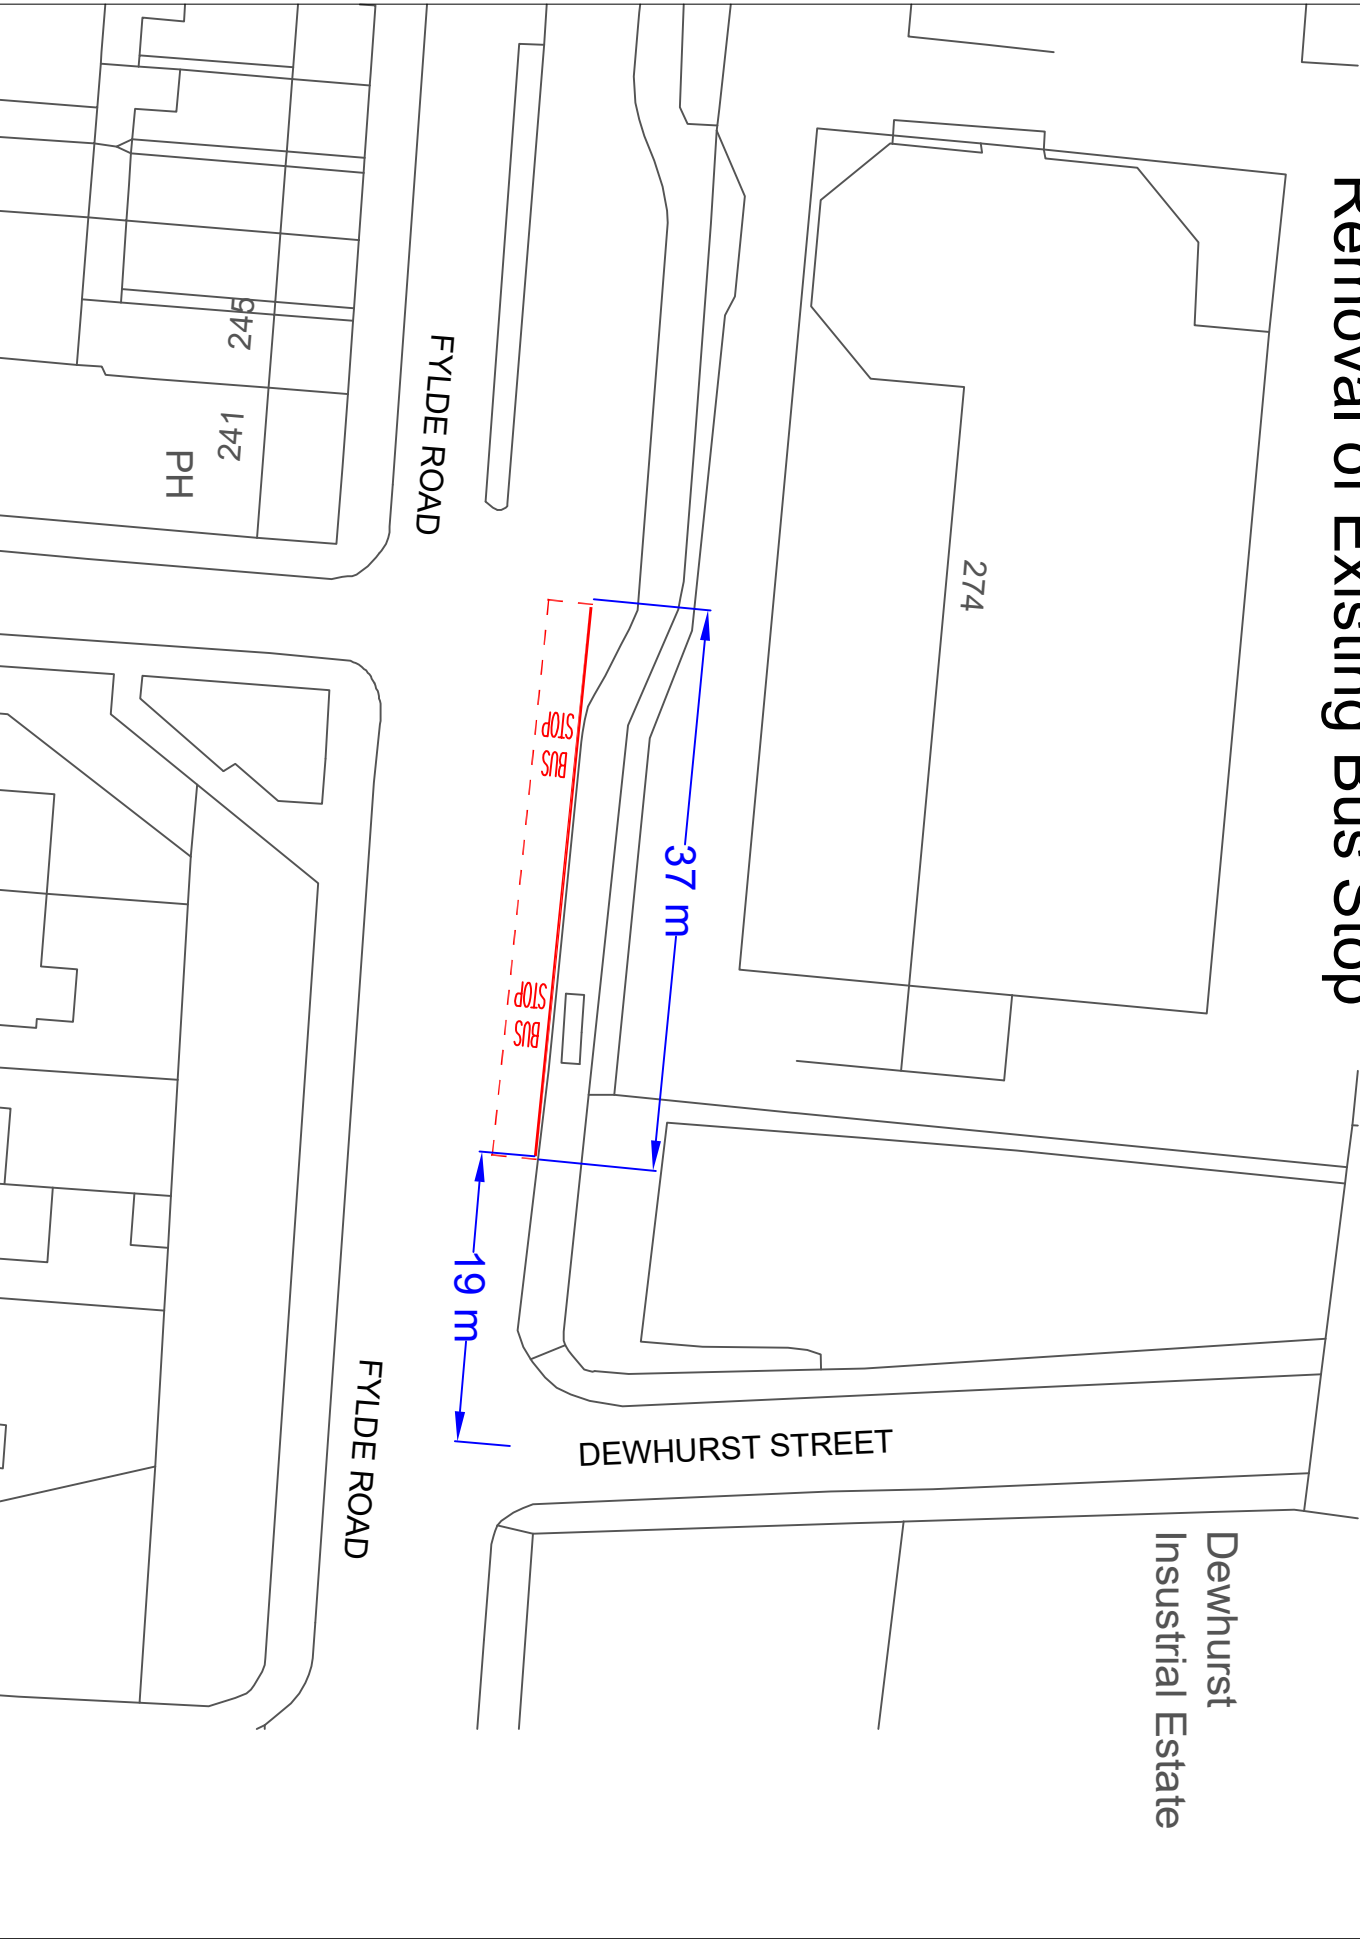

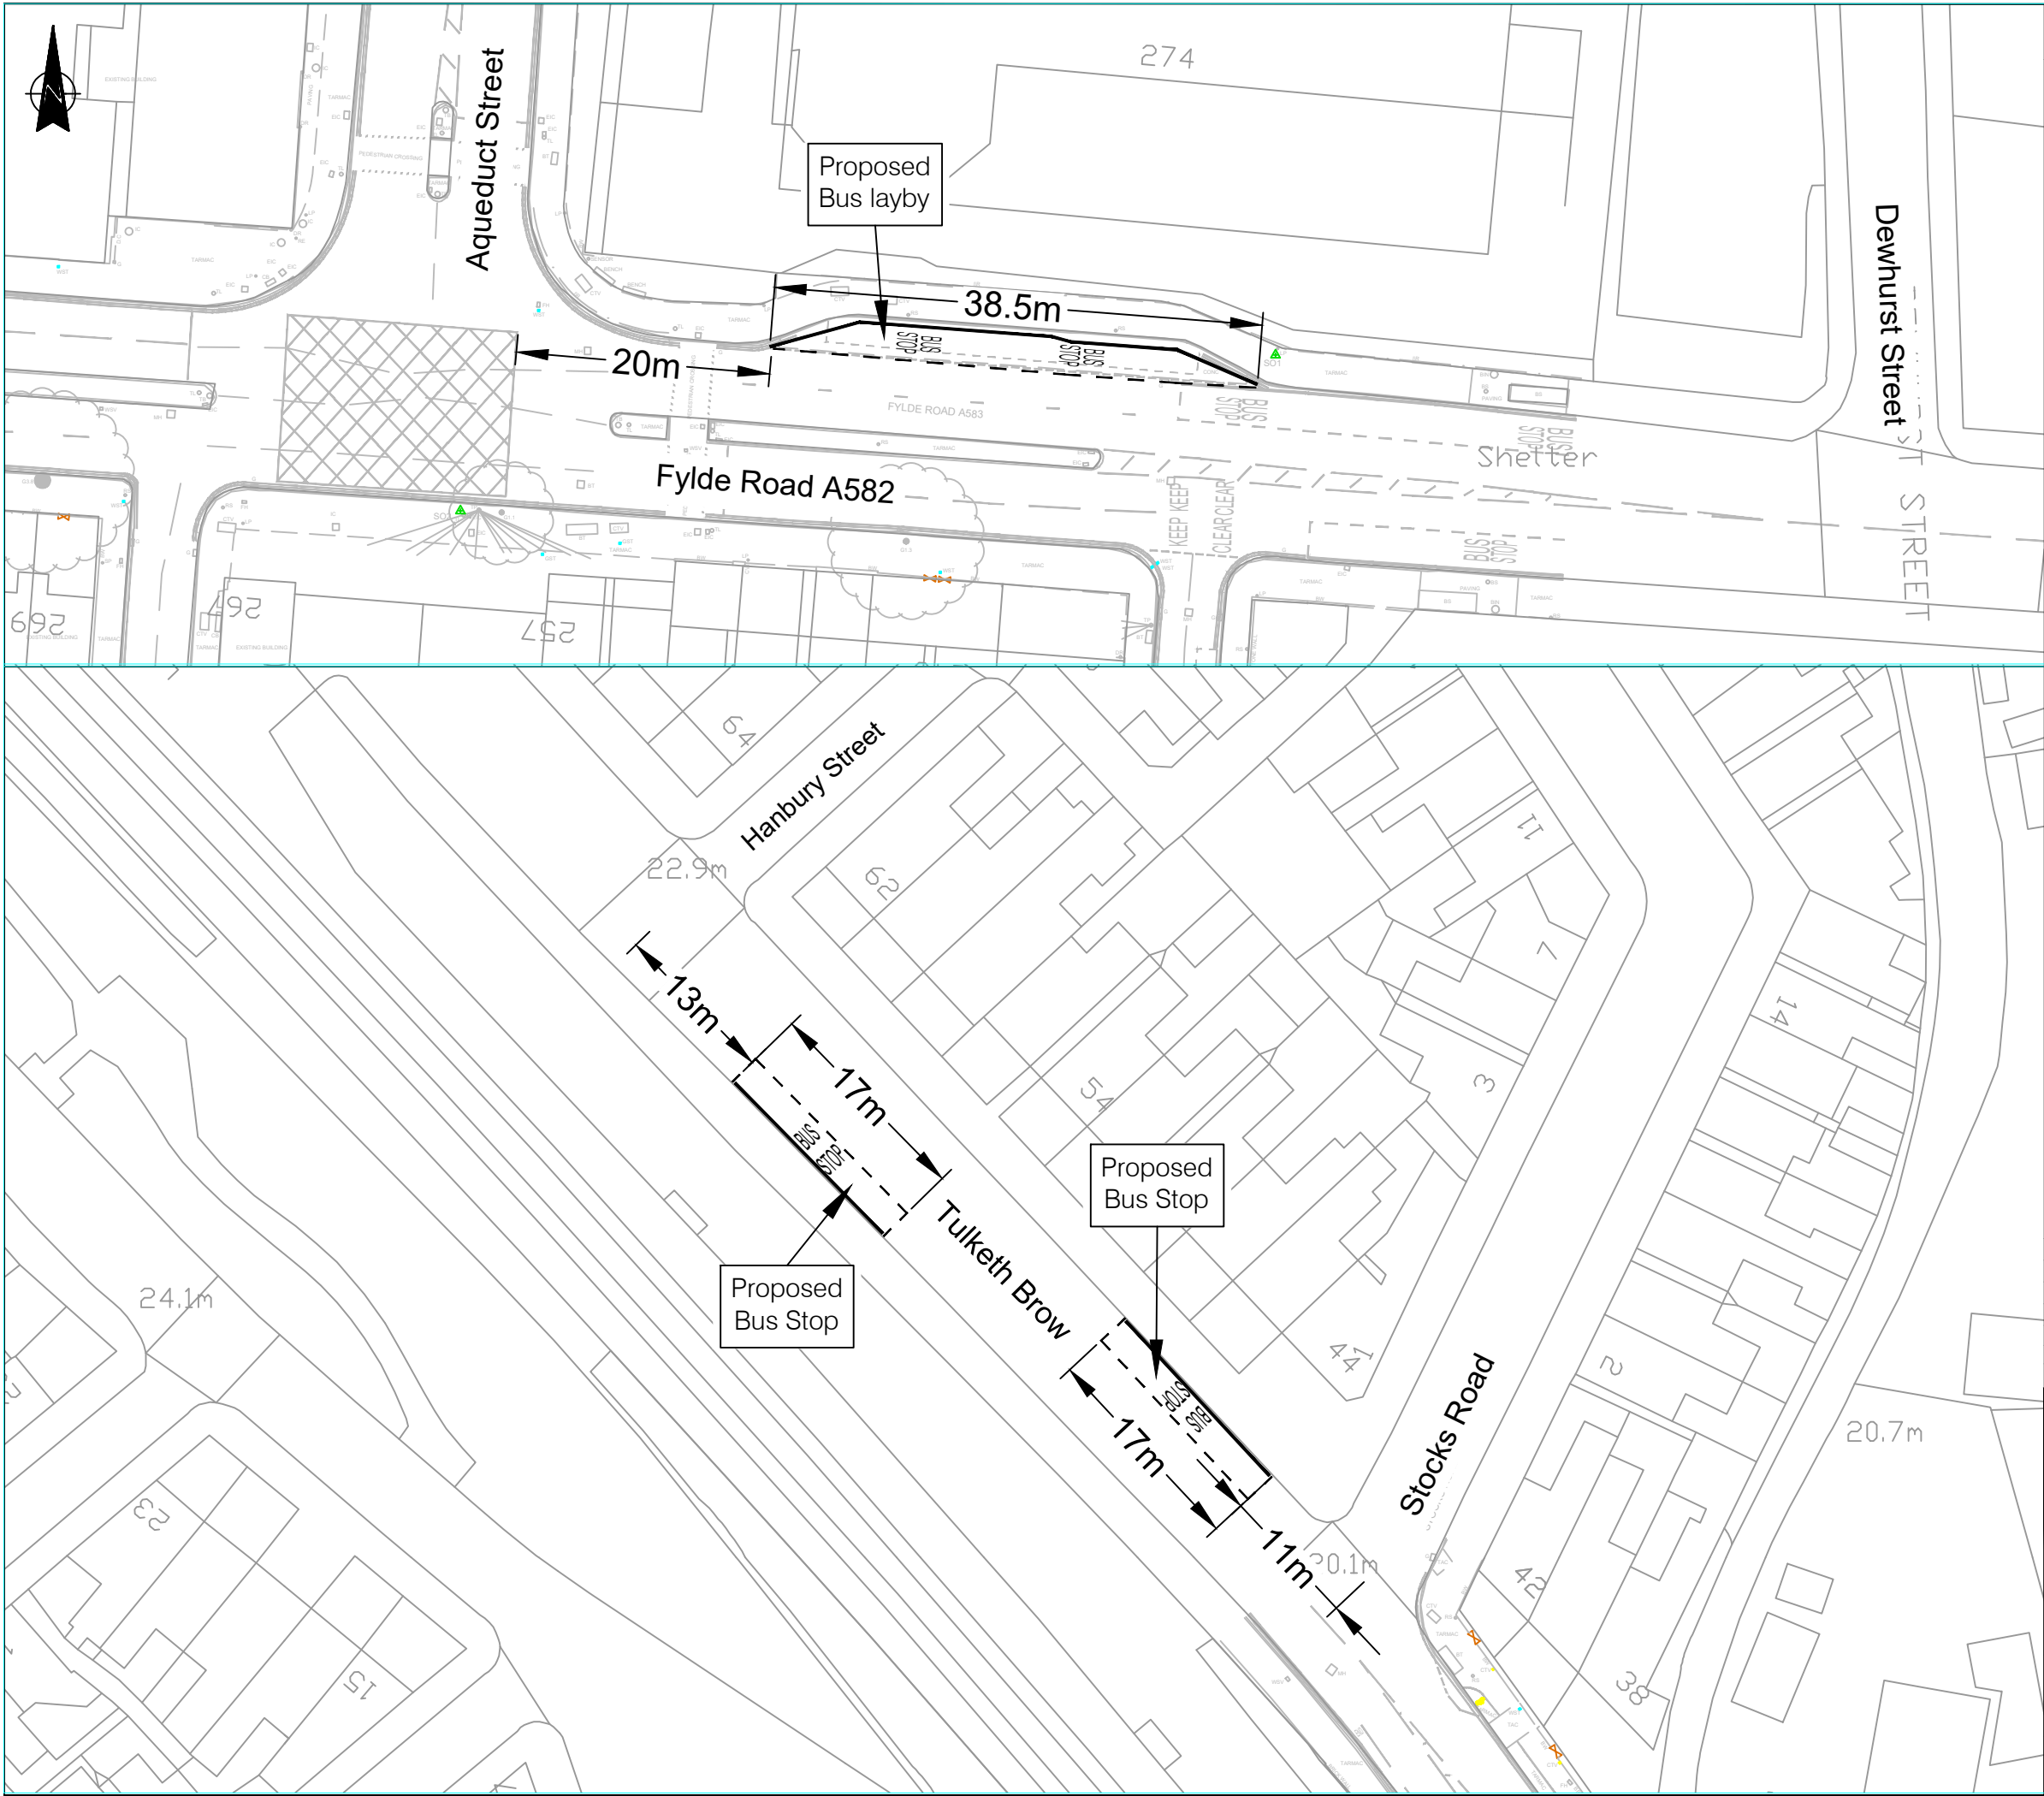

Based upon the Ordnance Survey mapping with the permission of the Controller of Her Majesty's Stationary Office. © Crown Copyright. Unauthorised reproduction infringes Crown Copyright and may lead to prosecution or civil proceedings. Lancashire County Council. Licence No LA100023320.

No.	DATE:	AMENDMENT DETAILS:			DRN BY: CHK BY:
REVISIONS					
Lancashire County Council 		Planning & Environment			
Infrastructure Delivery Team					
PROJECT TITLE: IDT02 WATER LANE / FYLDE ROAD JUNCTION IMPROVEMENTS					
DRAWING TITLE: TRO LOCATIONS OF PROPOSED BUS STOPS					
DRAWING No. IDT02-LCC-DR-0100-1001					
SCALE @ A3			PROJECT No. IDT02		
DATE:	DRAWN BY:	CHECKED BY:	SHEET No.	REVISION:	
07/08/2025	ER	--	03 of 03	A.01	

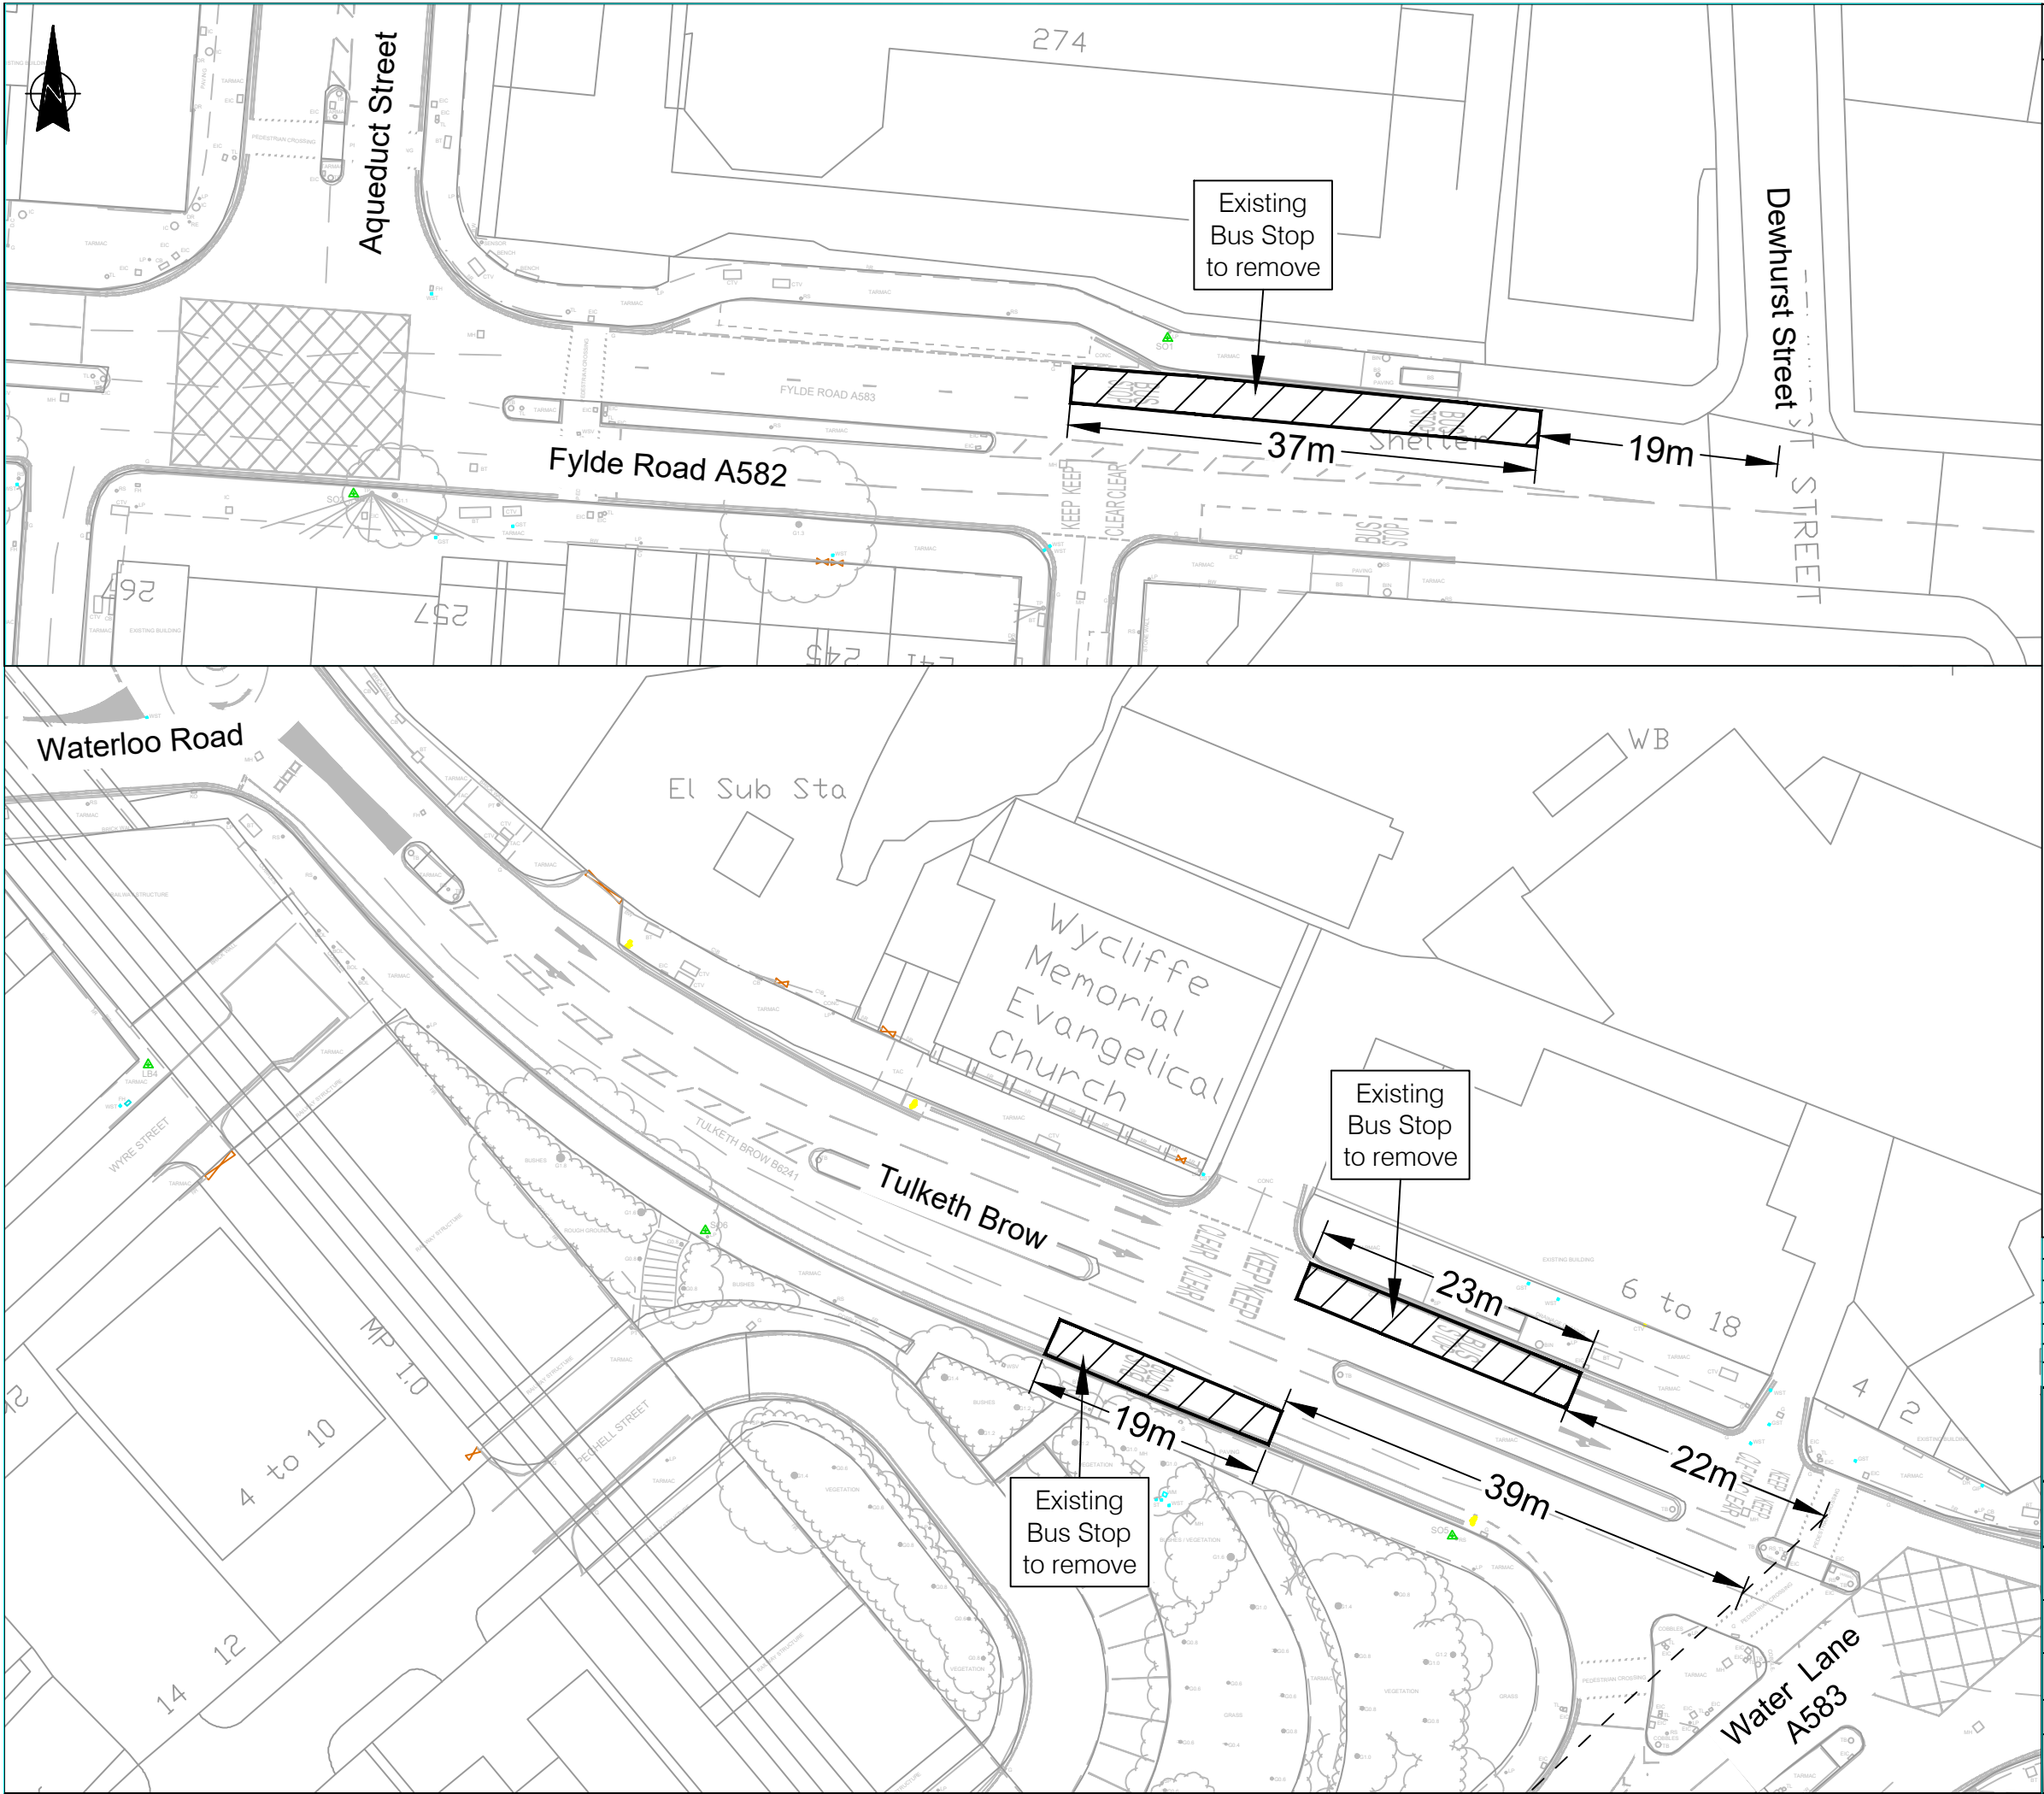

Based upon the Ordnance Survey mapping with the permission of the Controller of Her Majesty's Stationary Office. © Crown Copyright. Unauthorised reproduction infringes Crown Copyright and may lead to prosecution or civil proceedings. Lancashire County Council. Licence No LA100023320.

No.	DATE:	AMENDMENT DETAILS:			DRN BY: CHK BY:
REVISIONS					
Lancashire County Council 		Planning & Environment			
Infrastructure Delivery Team					
PROJECT TITLE: IDT02 WATER LANE / FYLDE ROAD JUNCTION IMPROVEMENTS					
DRAWING TITLE: TRO REMOVAL OF BUS STOPS					
DRAWING No. IDT02-LCC-DR-0100-1001					
SCALE @ A3			PROJECT No. IDT02		
DATE:	DRAWN BY:	CHECKED BY:	SHEET No.	REVISION:	
07/08/2025	ER	--	01 of 03	A.01	