




SCALE	1 : 1000
DATE	18/07/2025
DRAWING No.	25-26SLO-M-PR1
DRAWN BY	DG
	Scale with care as distortion may occur

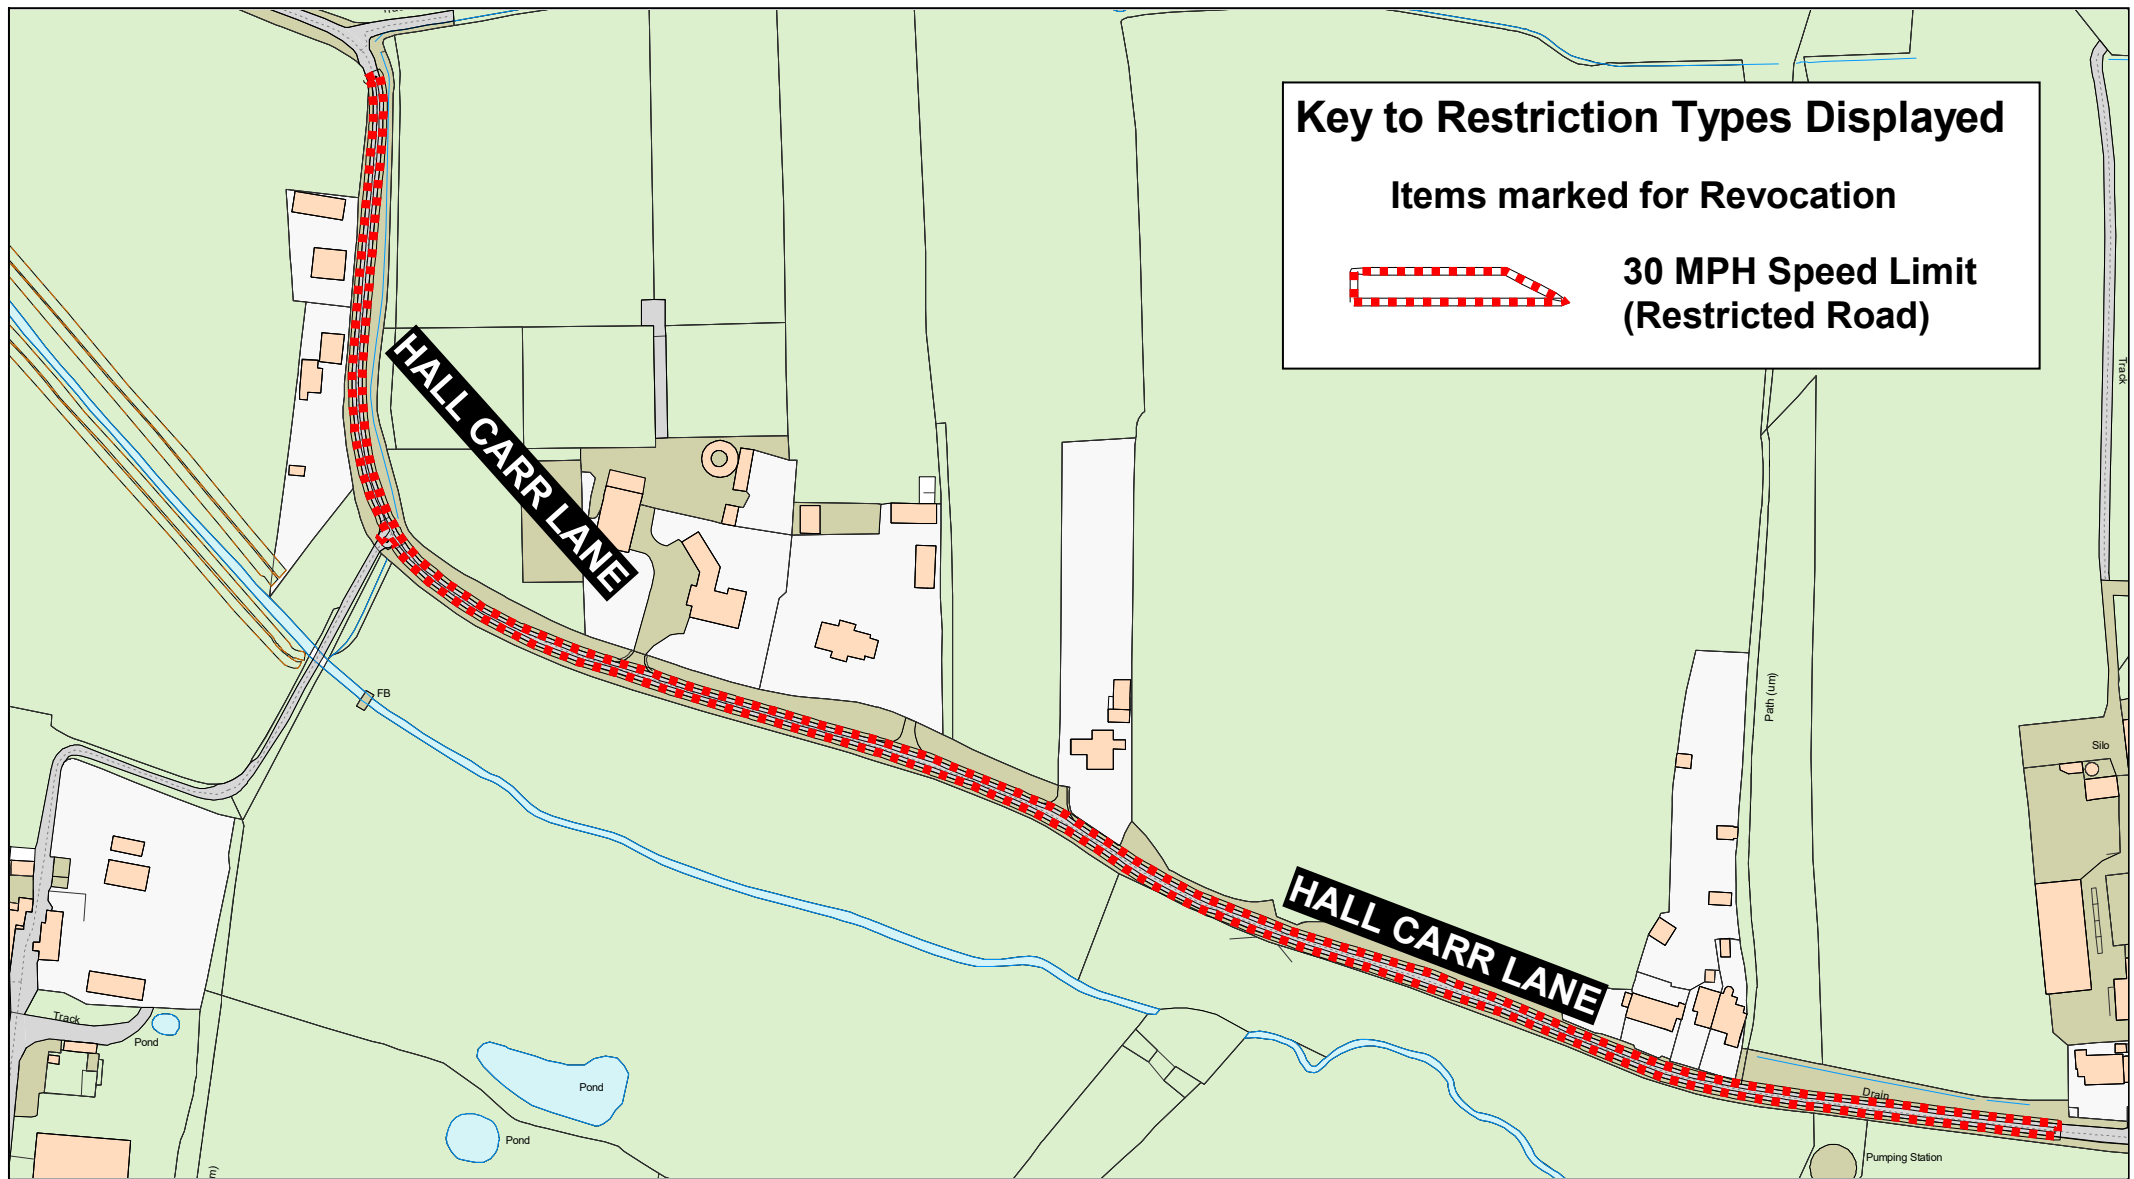

SCALE	1 : 2500
DATE	23/07/2025
DRAWING No.	25-26SLO-M-SR1
DRAWN BY	DG
	Scale with care as distortion may occur

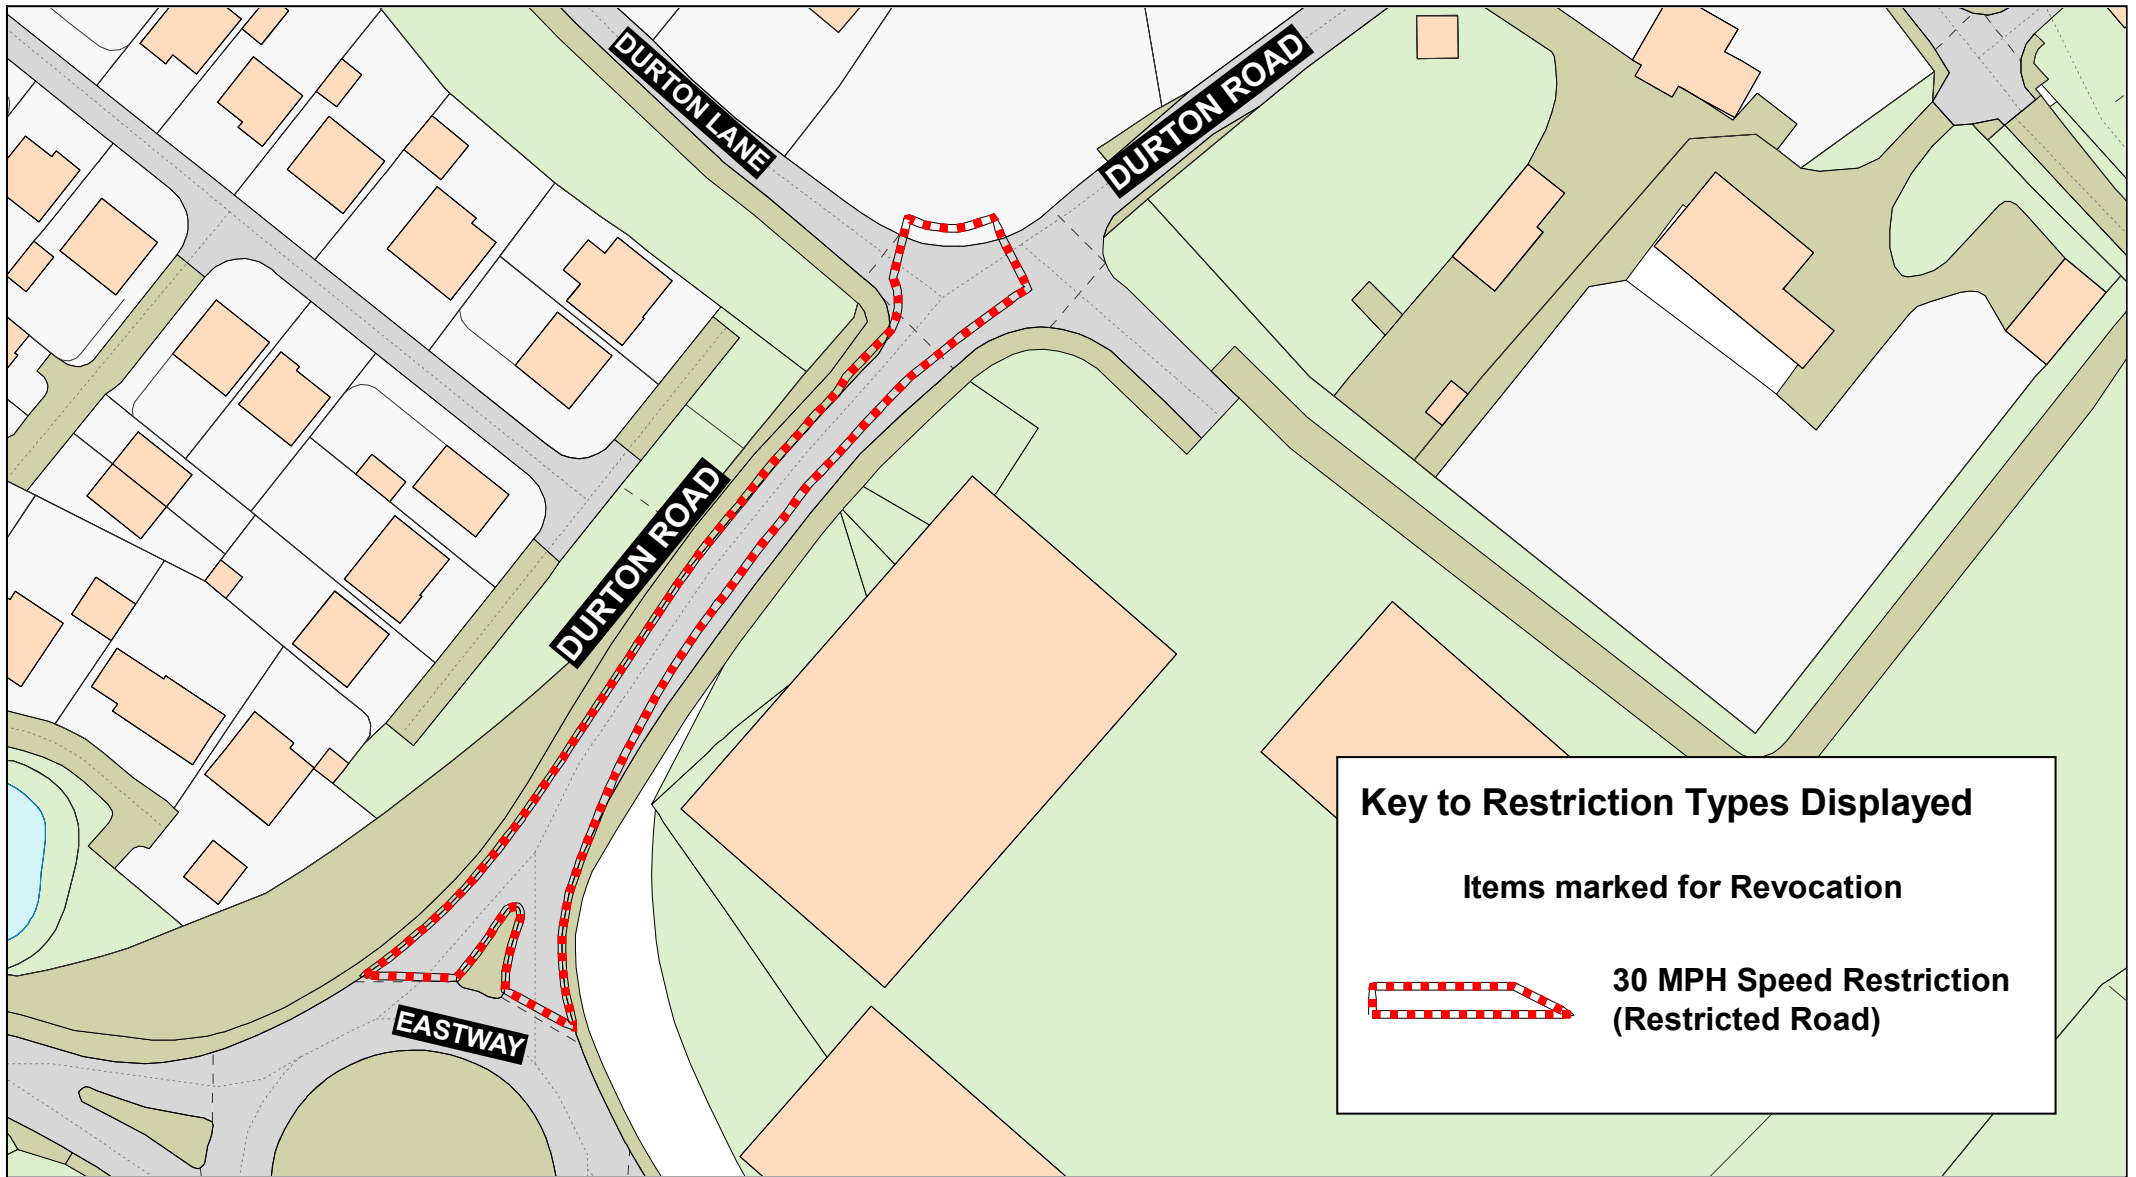

SCALE	1 : 1000
DATE	21/07/2025
DRAWING No.	25-26SLO-M-PR6
DRAWN BY	DG
	Scale with care as distortion may occur

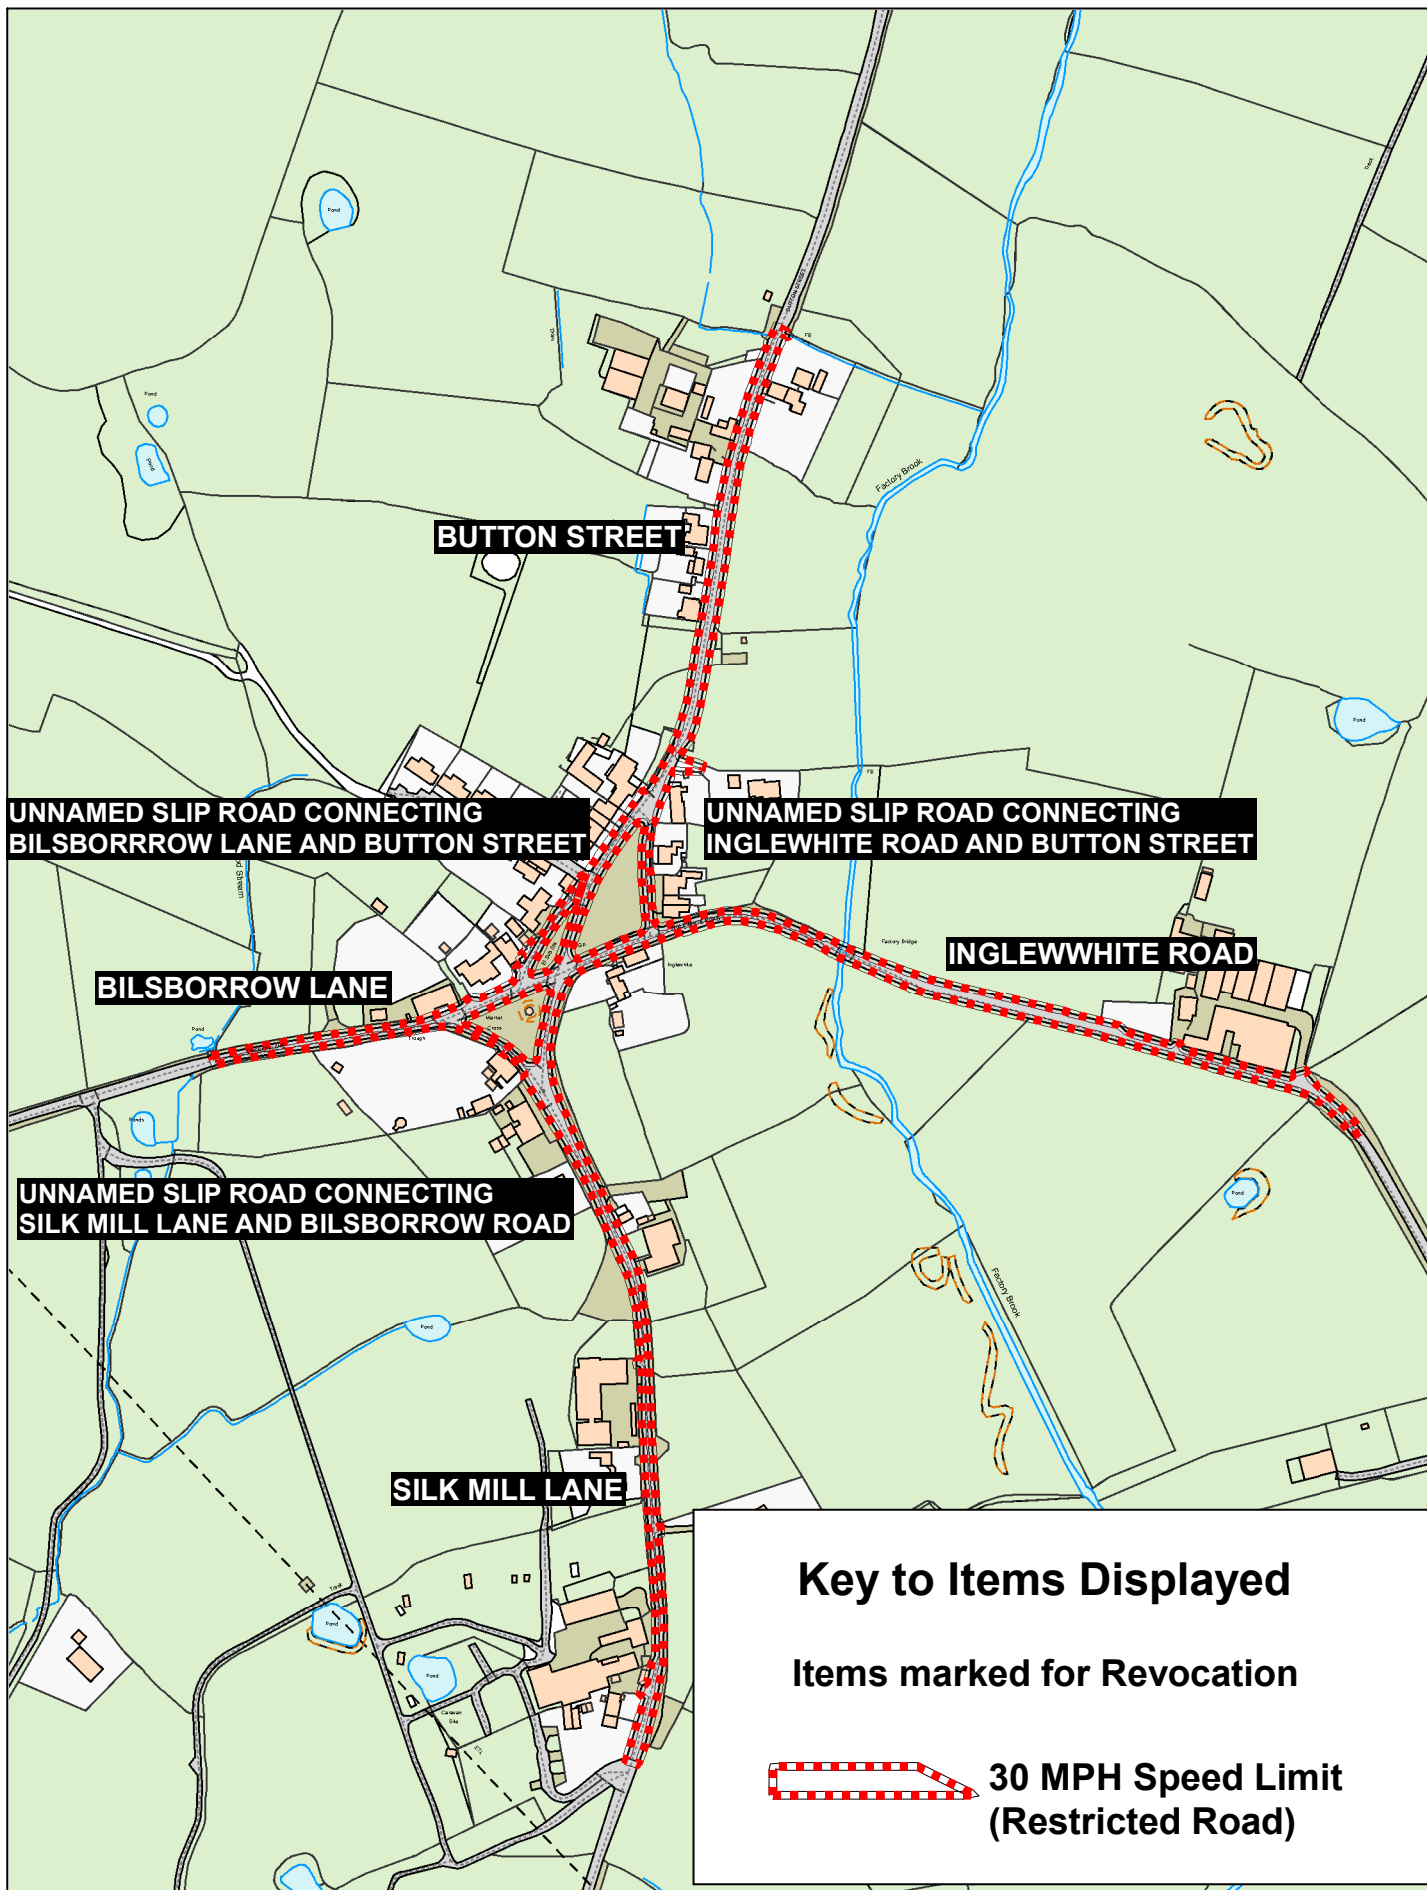


Key to Restriction Types Displayed


Items marked for Revocation




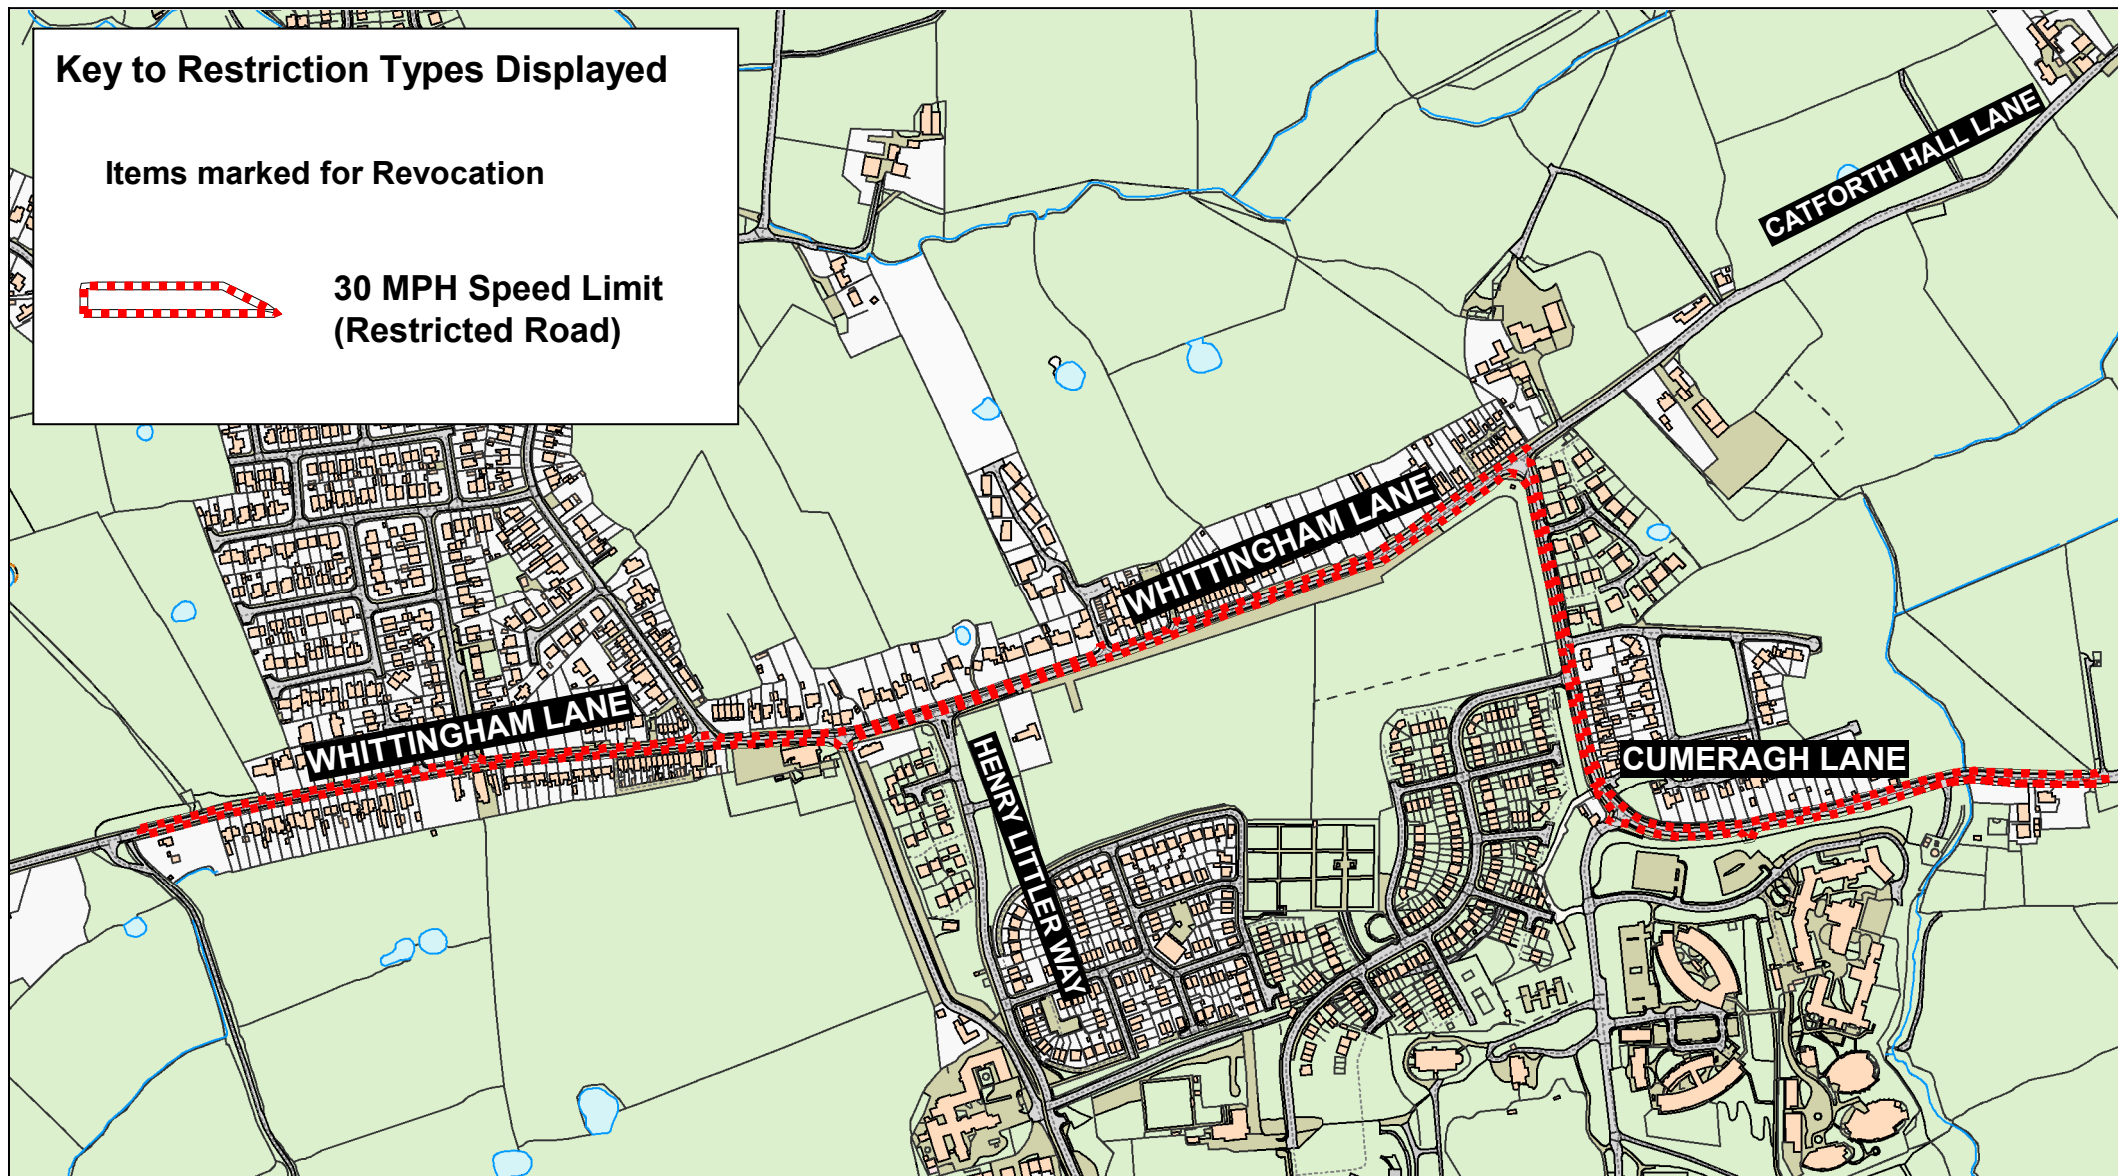

30 MPH Speed Limit
(Restricted Road)

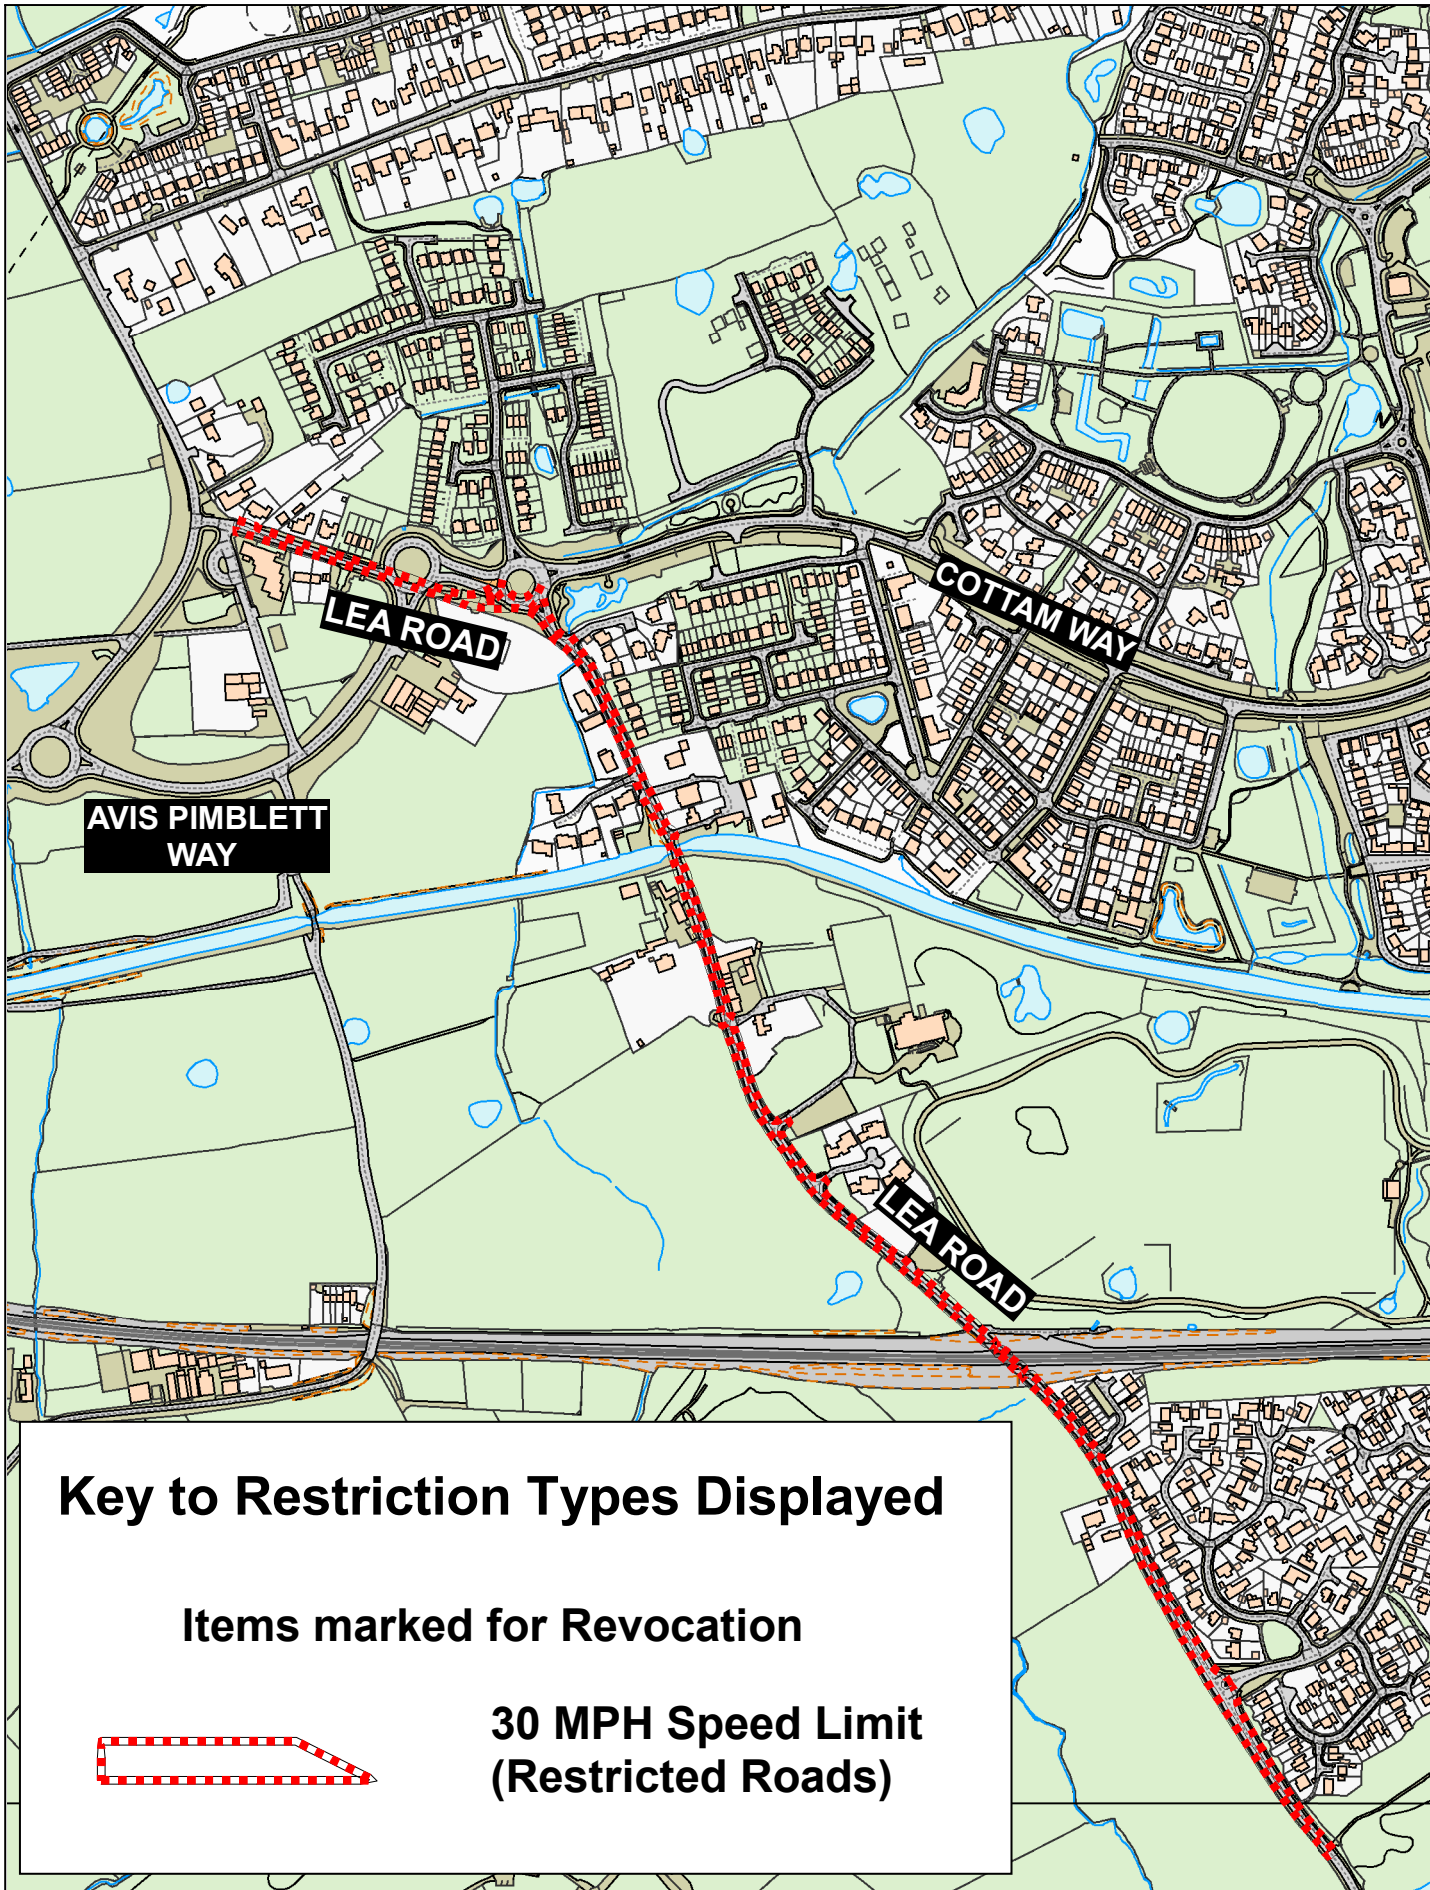



SCALE	1 : 6500
DATE	21/07/2025
DRAWING No.	25-26SLO-M-PR8
DRAWN BY	DG
	Scale with care as distortion may occur

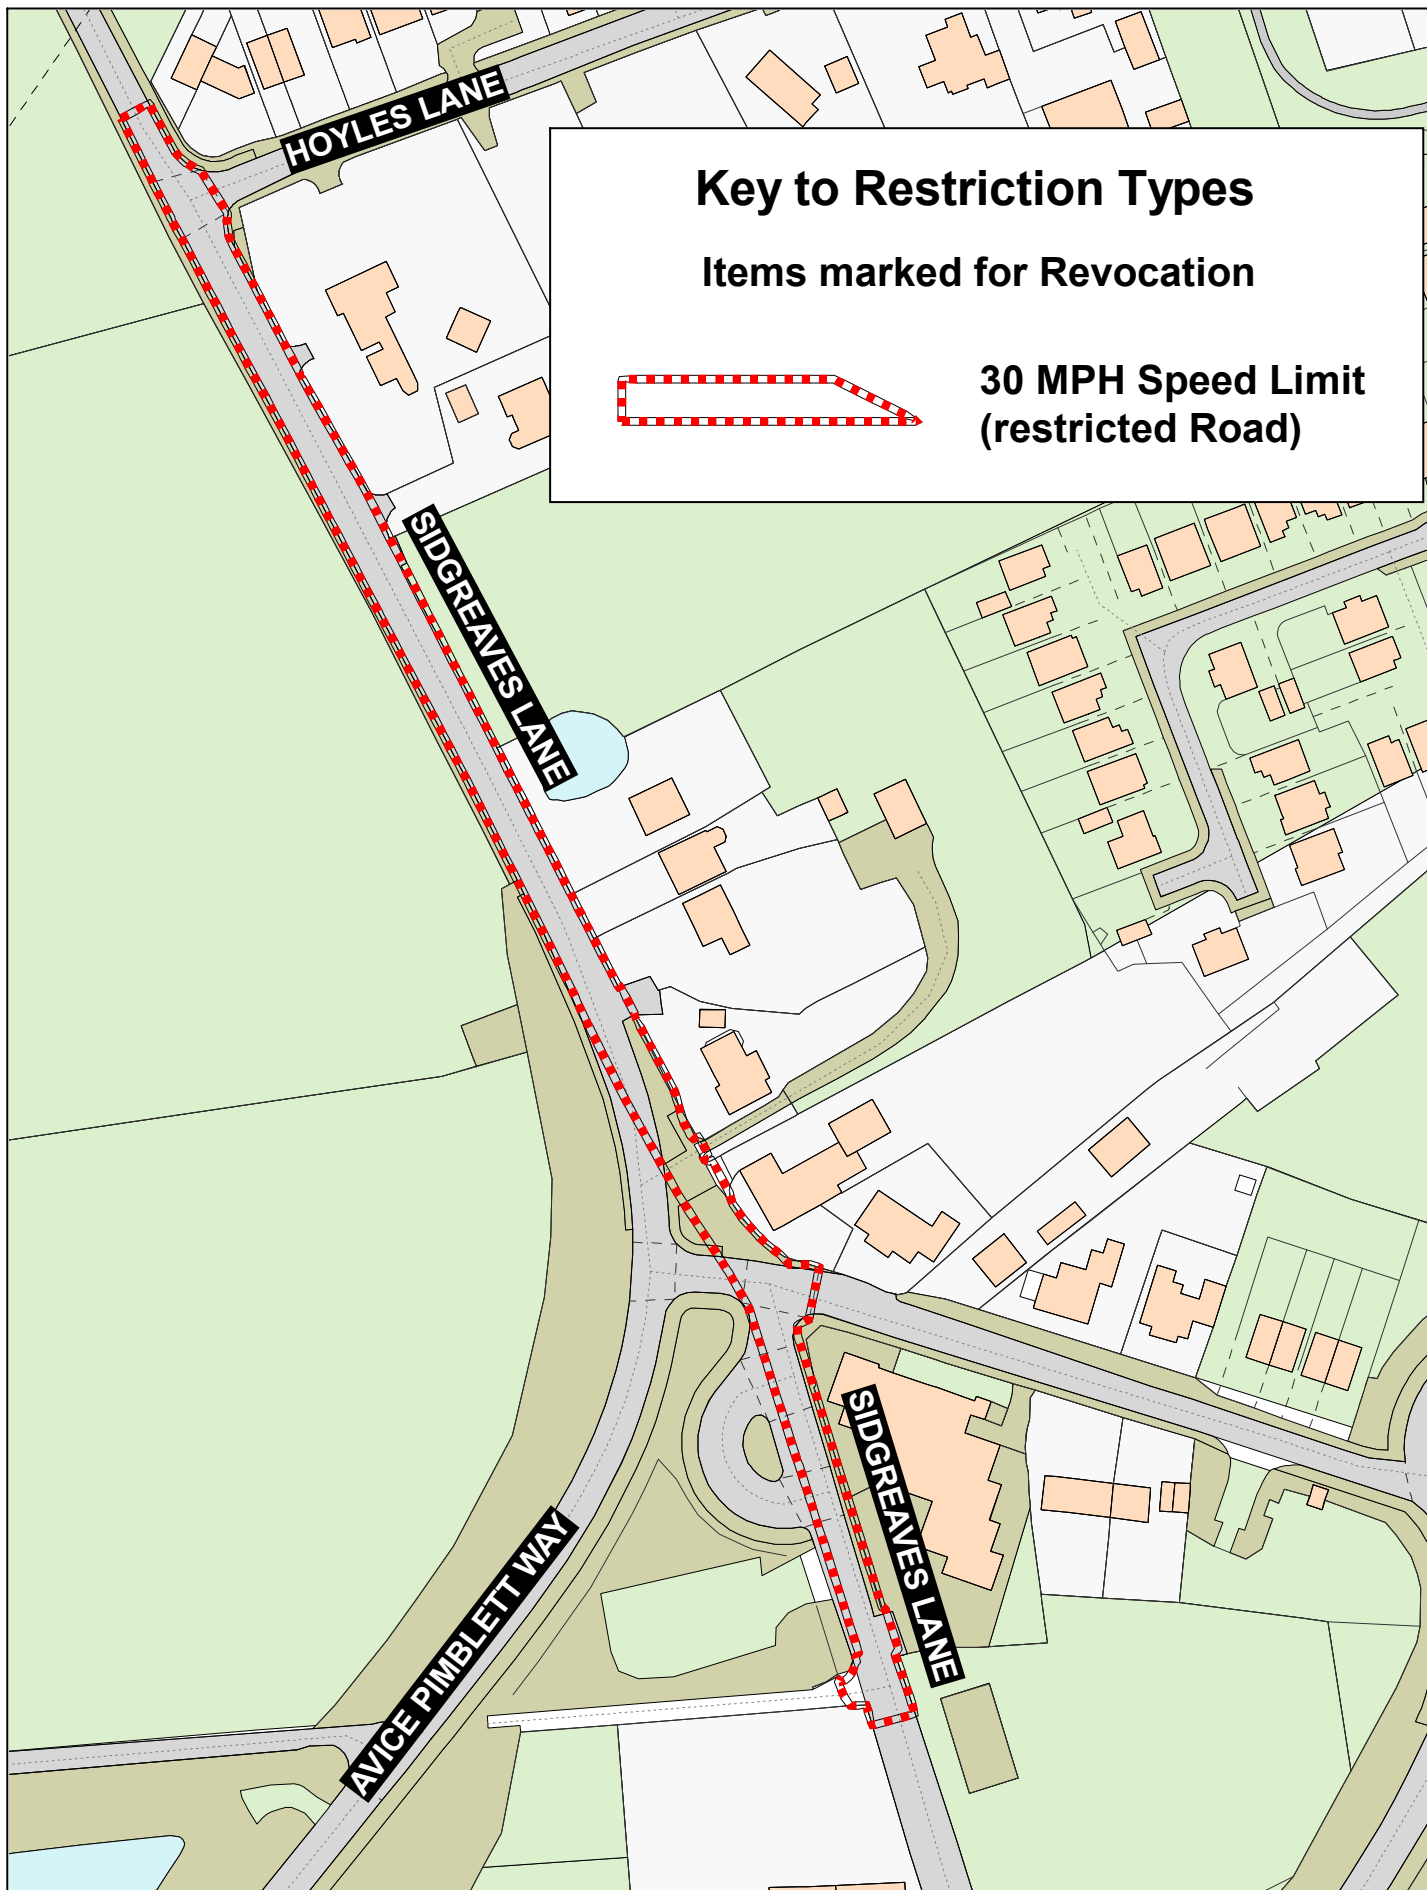





Lancashire County Council 	Sidgreaves Lane, Preston		<small>Crown copyright and database rights 2023 OS AC0000850590 Lancashire County Council Licence No. AC0000850590</small>		SCALE	1 : 1500
			Matt Townsend Director of Highways and Transport P.O. Box 100, County Hall, PRESTON PR1 0LD		DATE	21/07/2025
					DRAWING No.	25-26SLO-M-PR10
					DRAWN BY	DG
					Scale with care as distortion may occur	

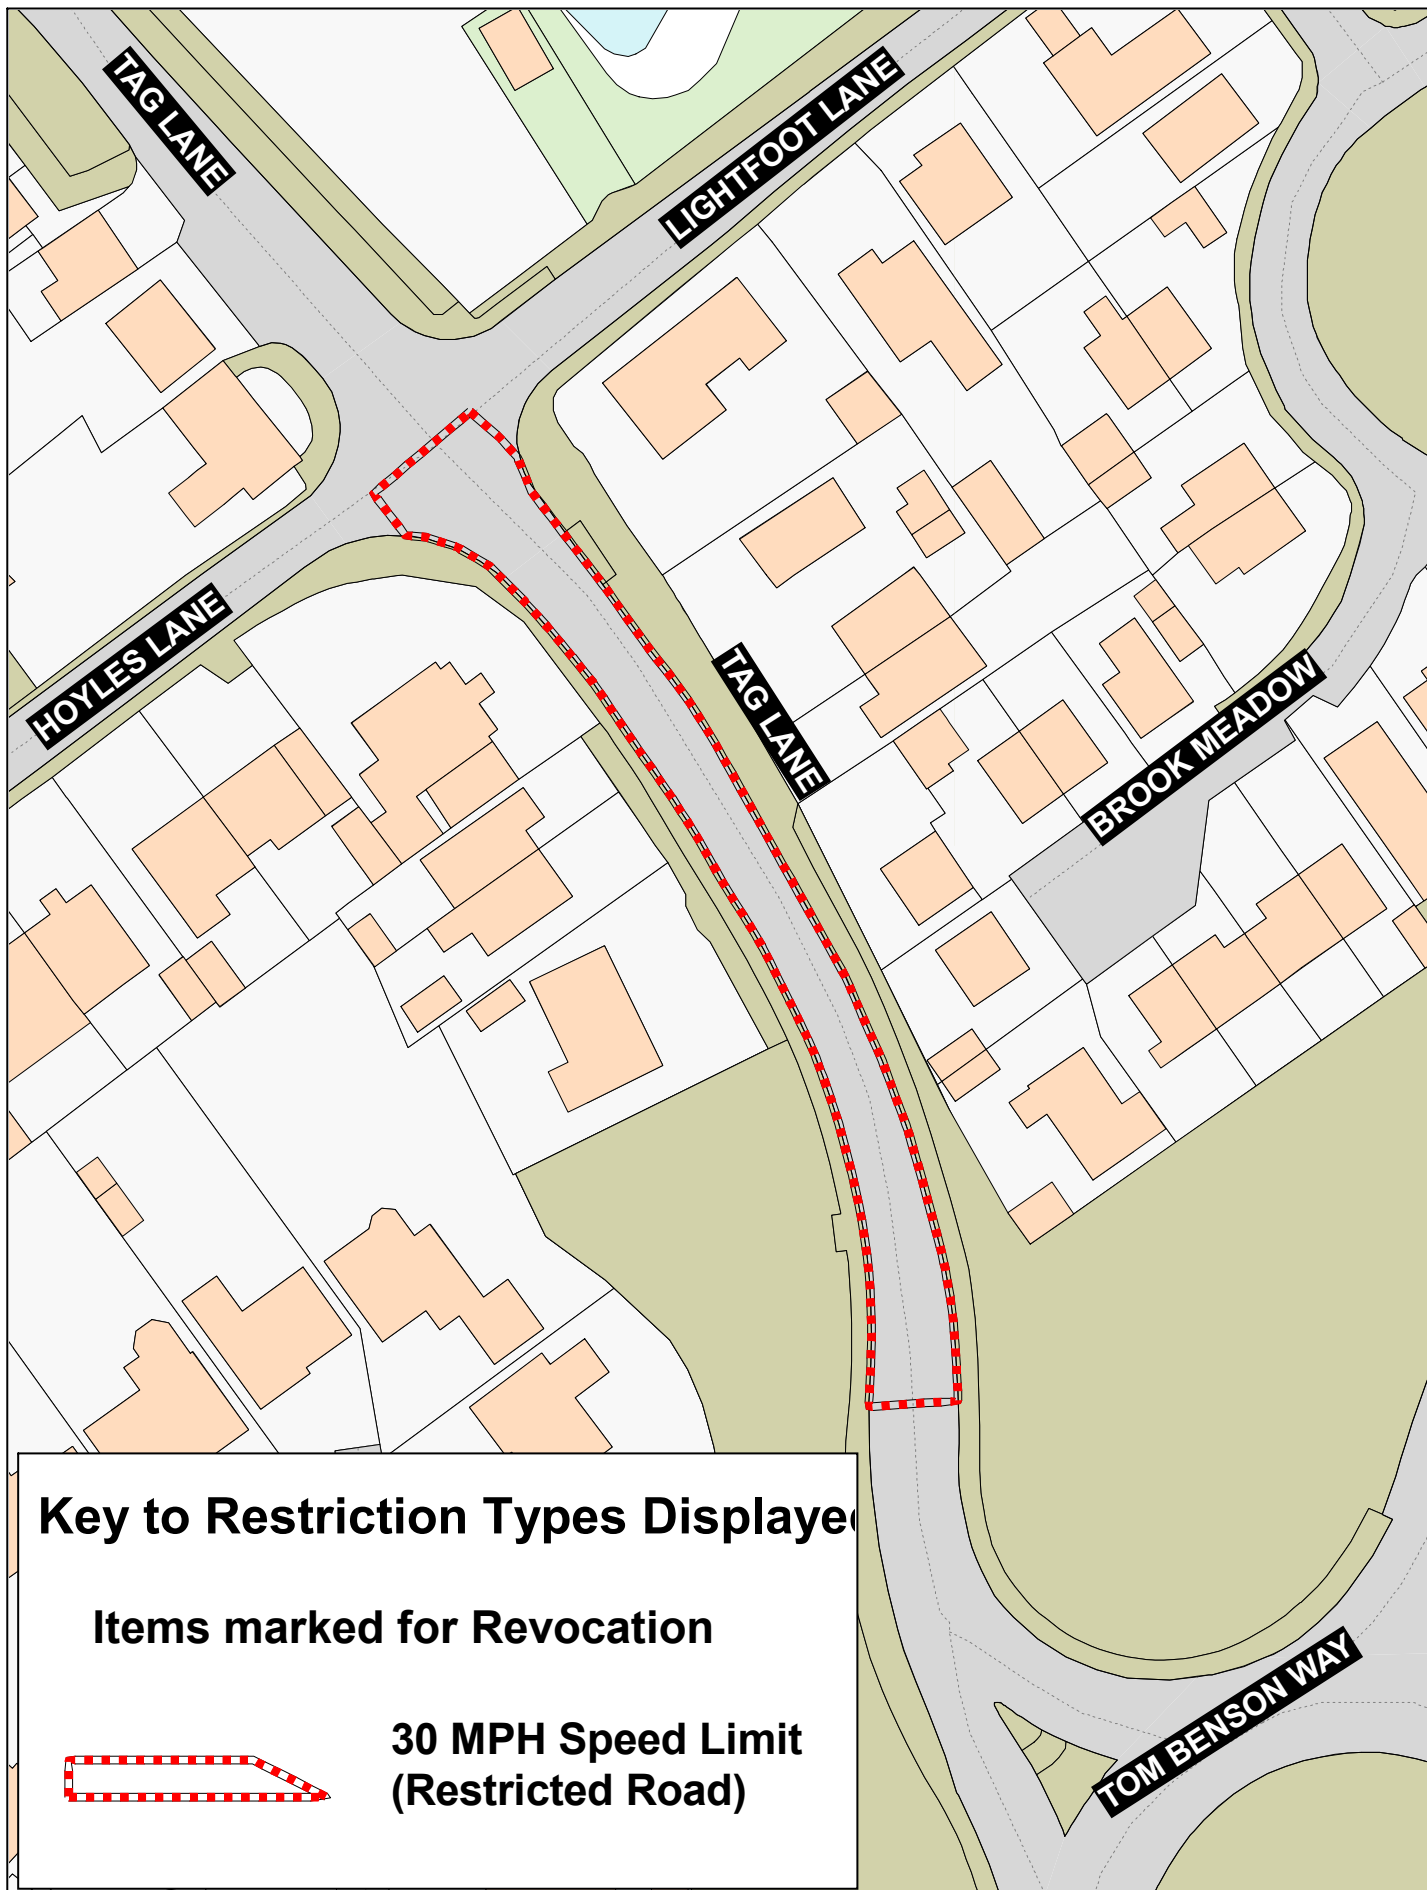


Lancashire County Council	Tag Lane, Preston		<small>Crown copyright and database rights 2023 OS AC0000850590 Lancashire County Council Licence No. AC0000850590</small>	Page 1 of 1
			SCALE	1 : 750 22/07/2025 25-26SLO-M-PR11 Scale with care as distortion may occur
			DATE	
			DRAWING No.	
ParkMap Version 7.6	Matt Townsend Director of Highways and Transport P.O. Box 100, County Hall, PRESTON PR1 0LD		DRAWN BY	

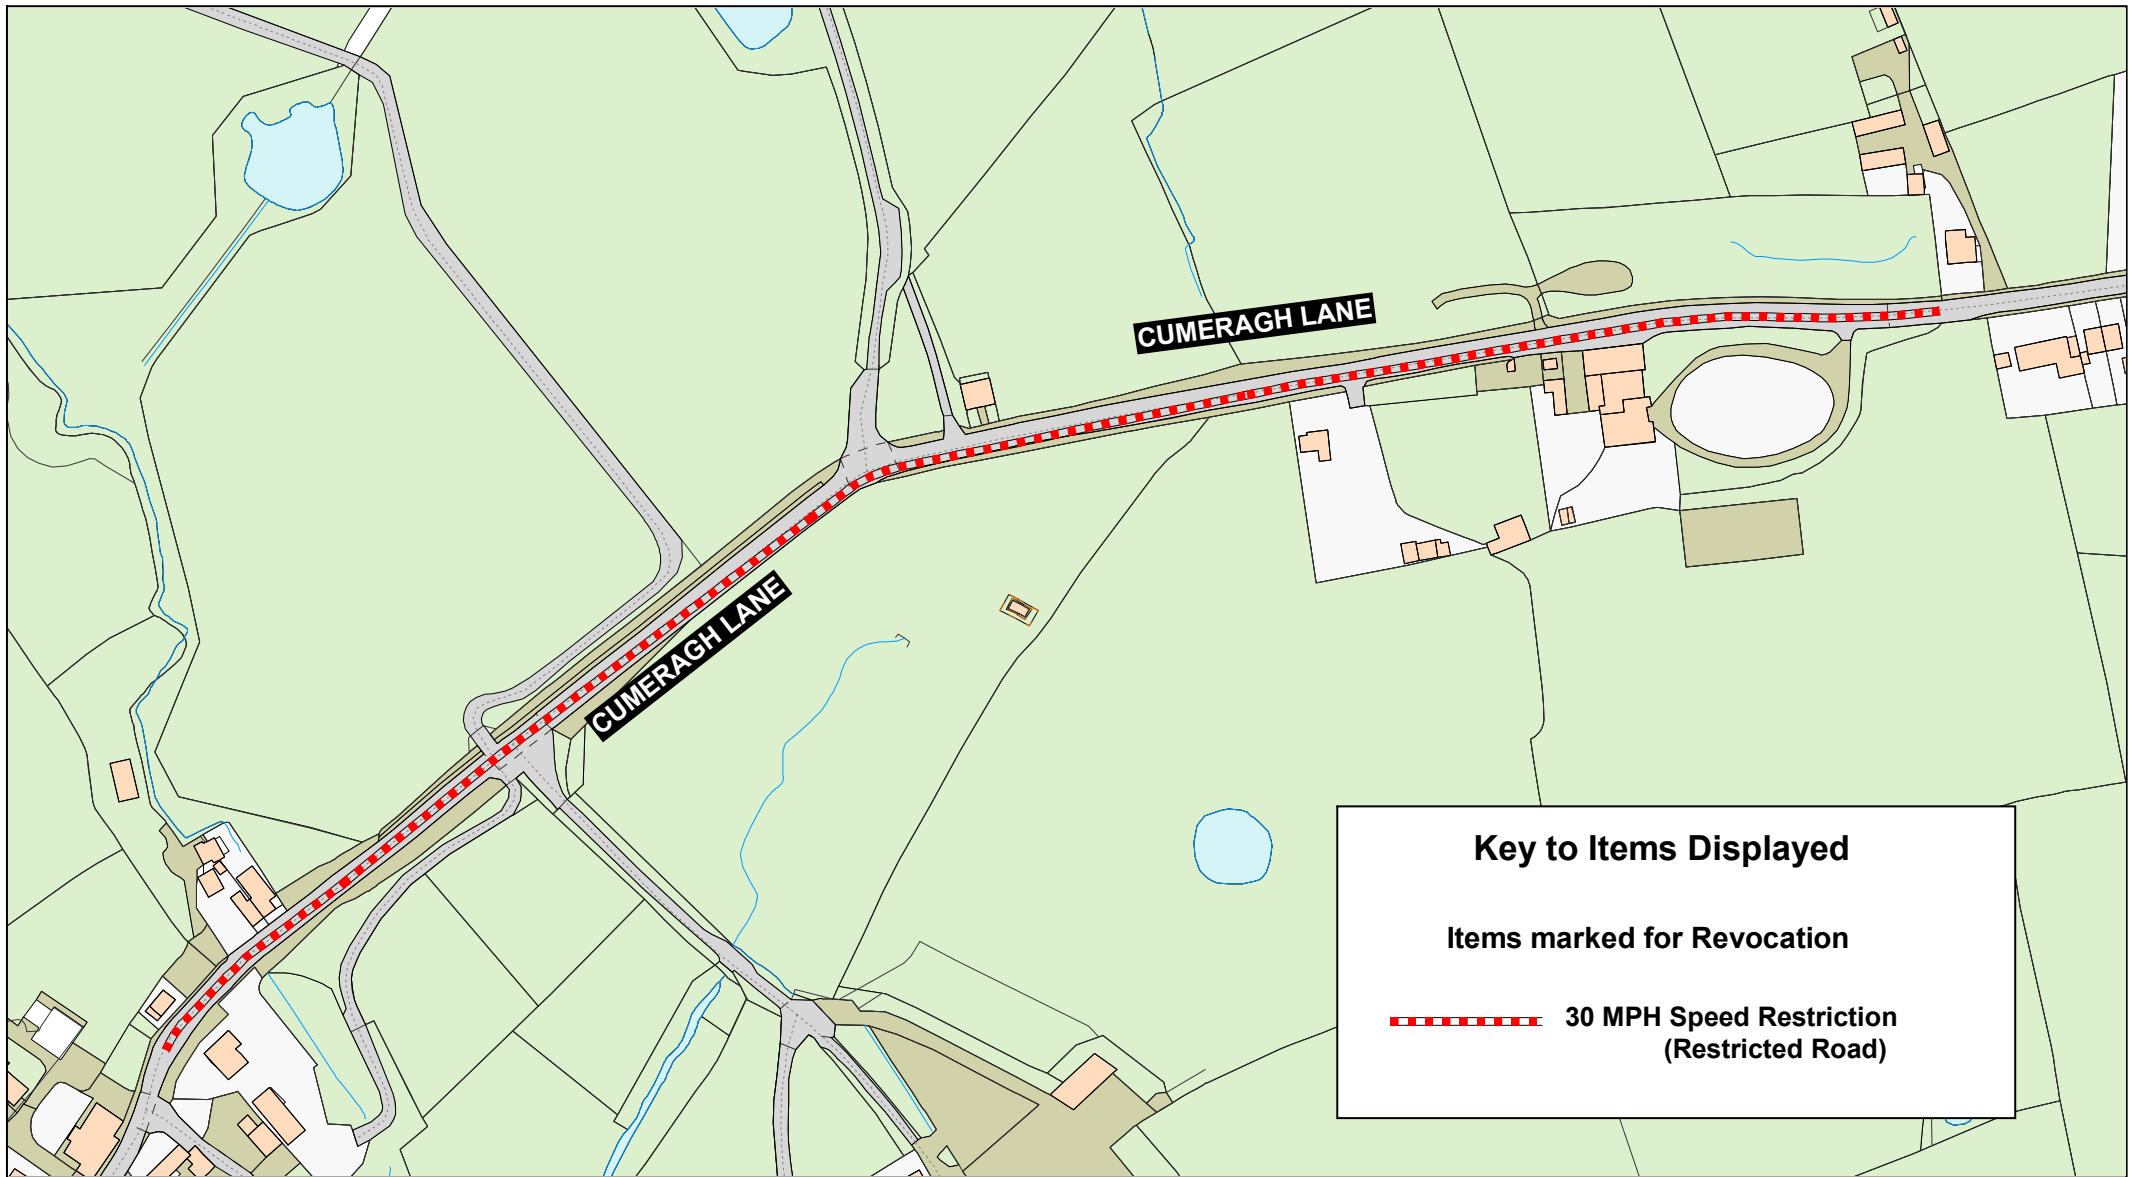


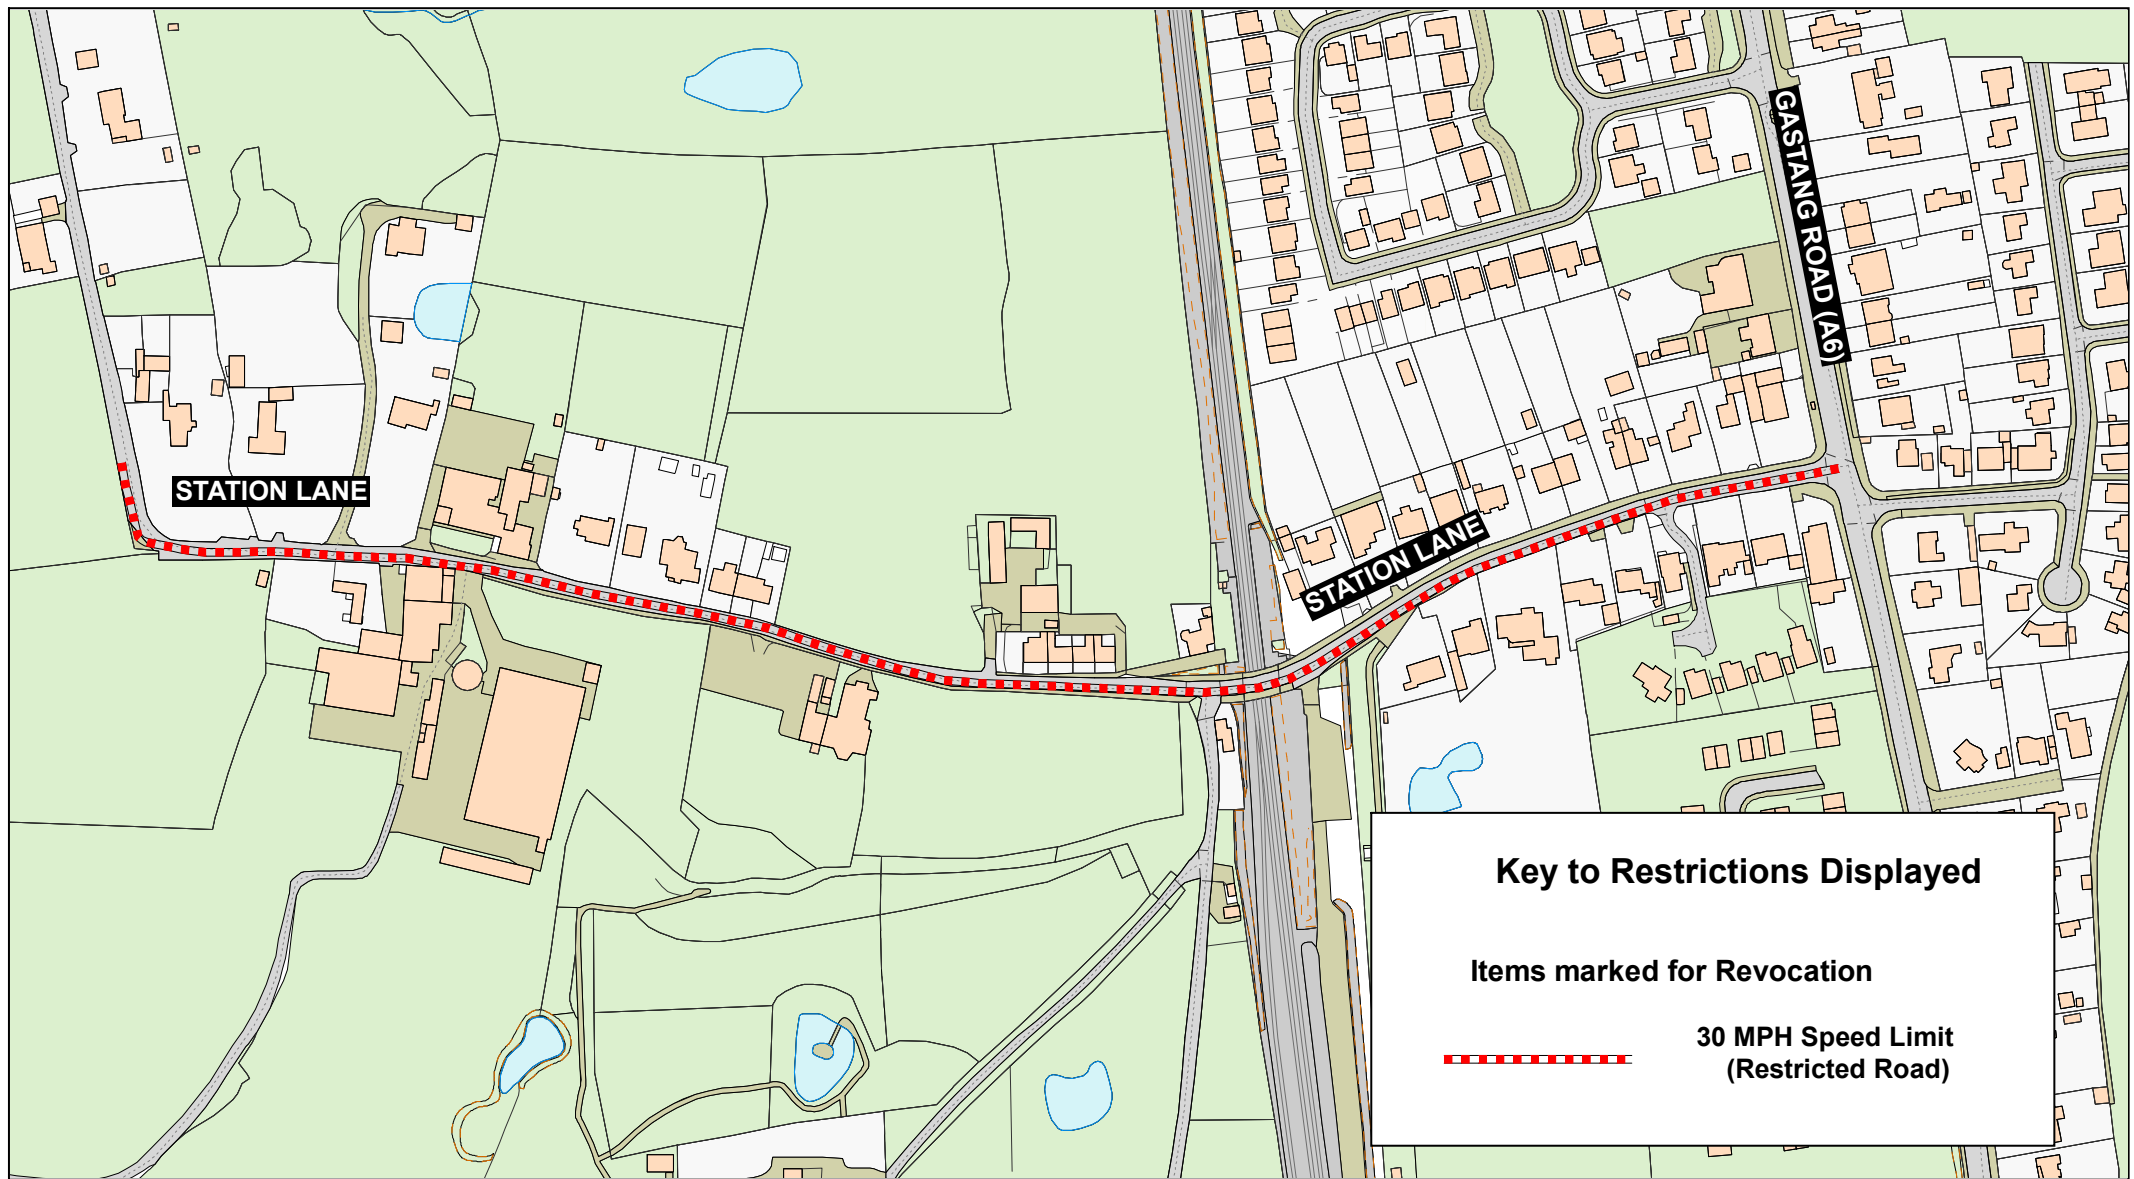


SCALE	1 : 3000
DATE	11/08/2025
DRAWING No.	25-26SLO-S-PR4
DRAWN BY	DG
	Scale with care as distortion may occur

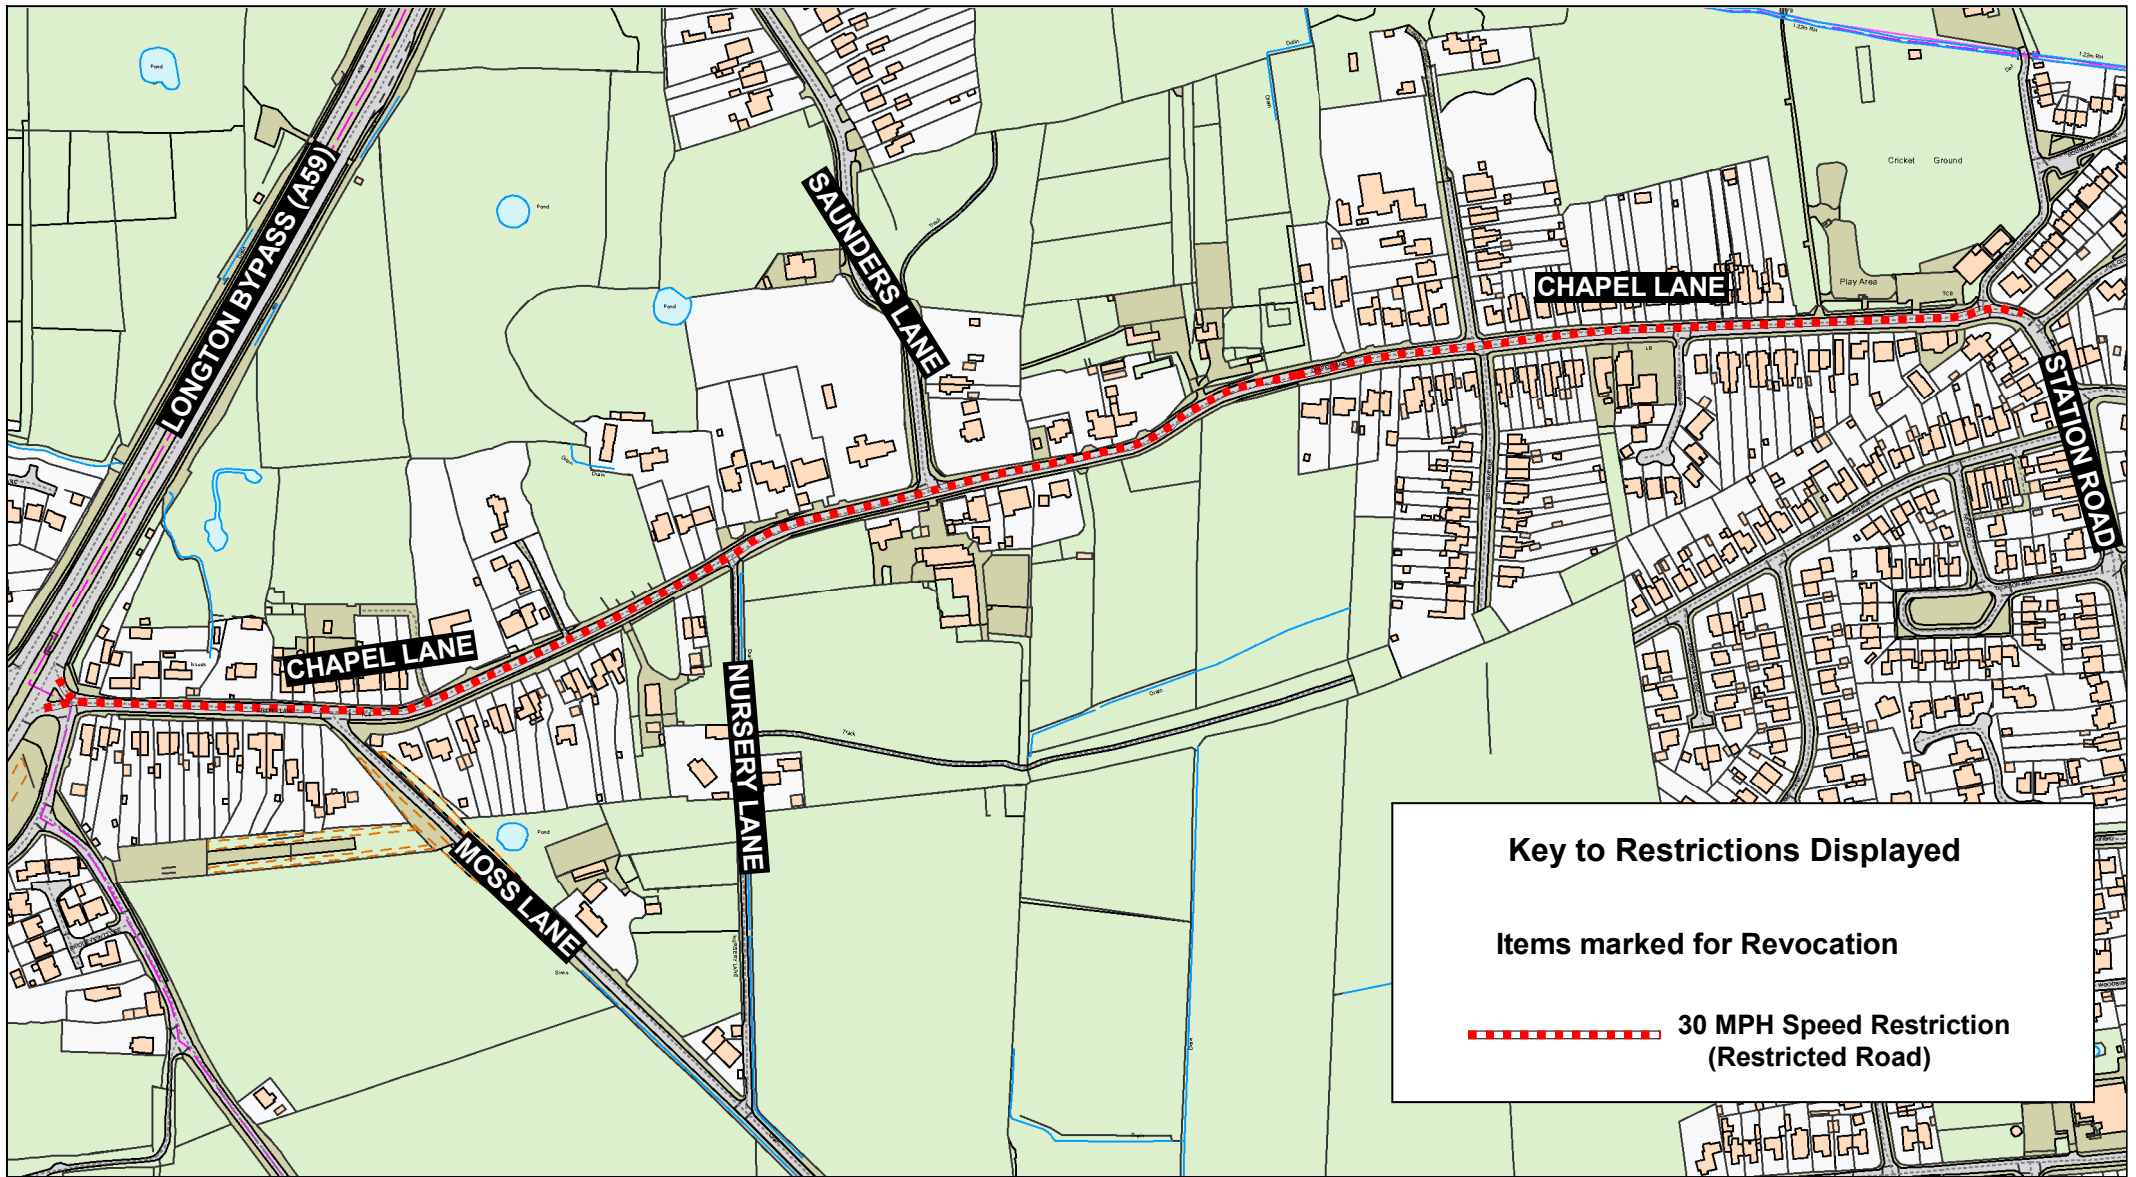


SCALE	1 : 4500
DATE	05/08/2025
DRAWING No.	25-26SLO-S-RV8
DRAWN BY	DG
	Scale with care as distortion may occur

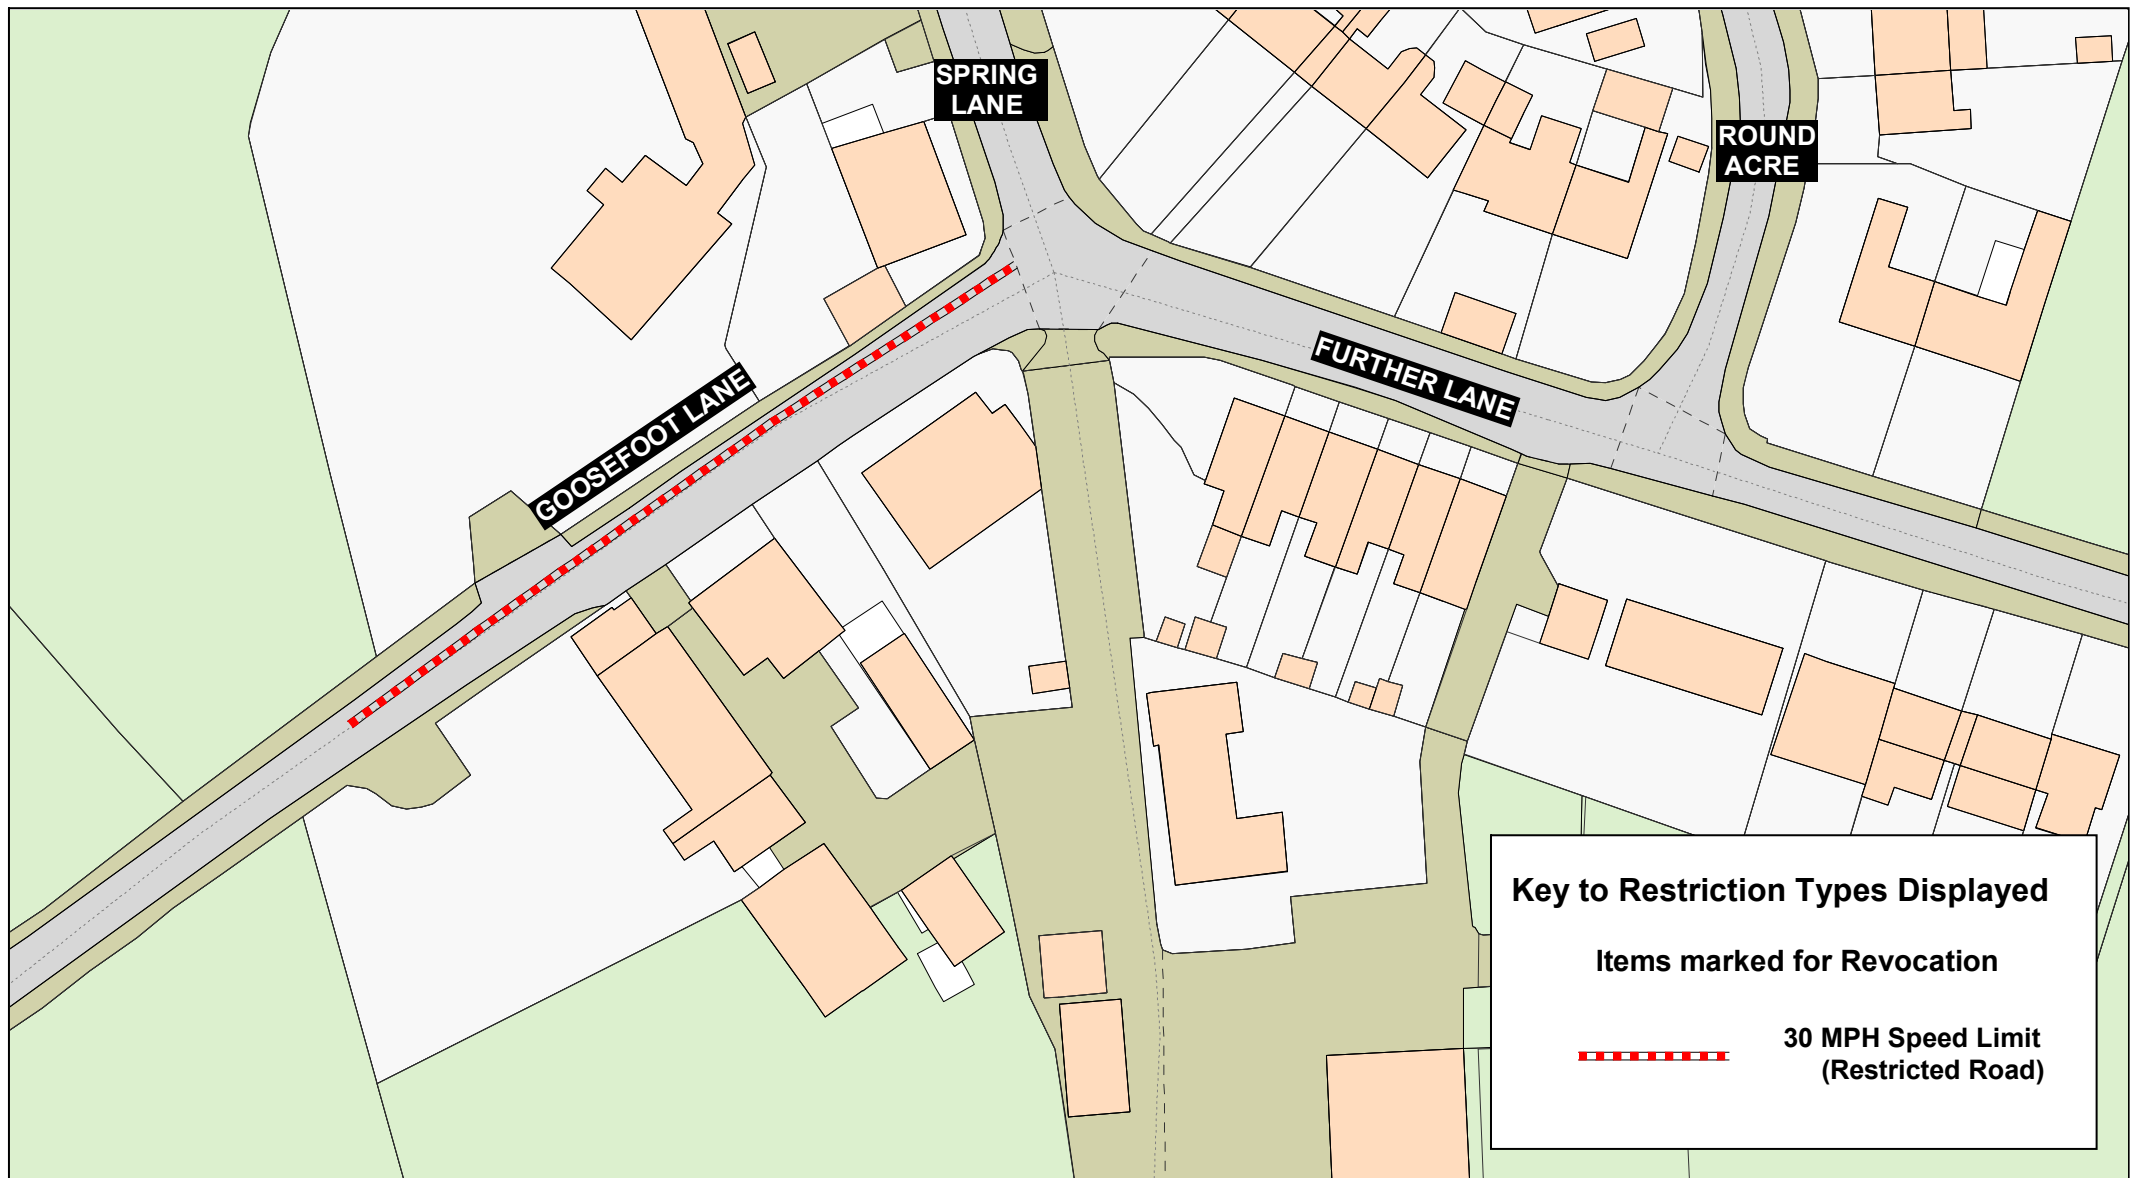

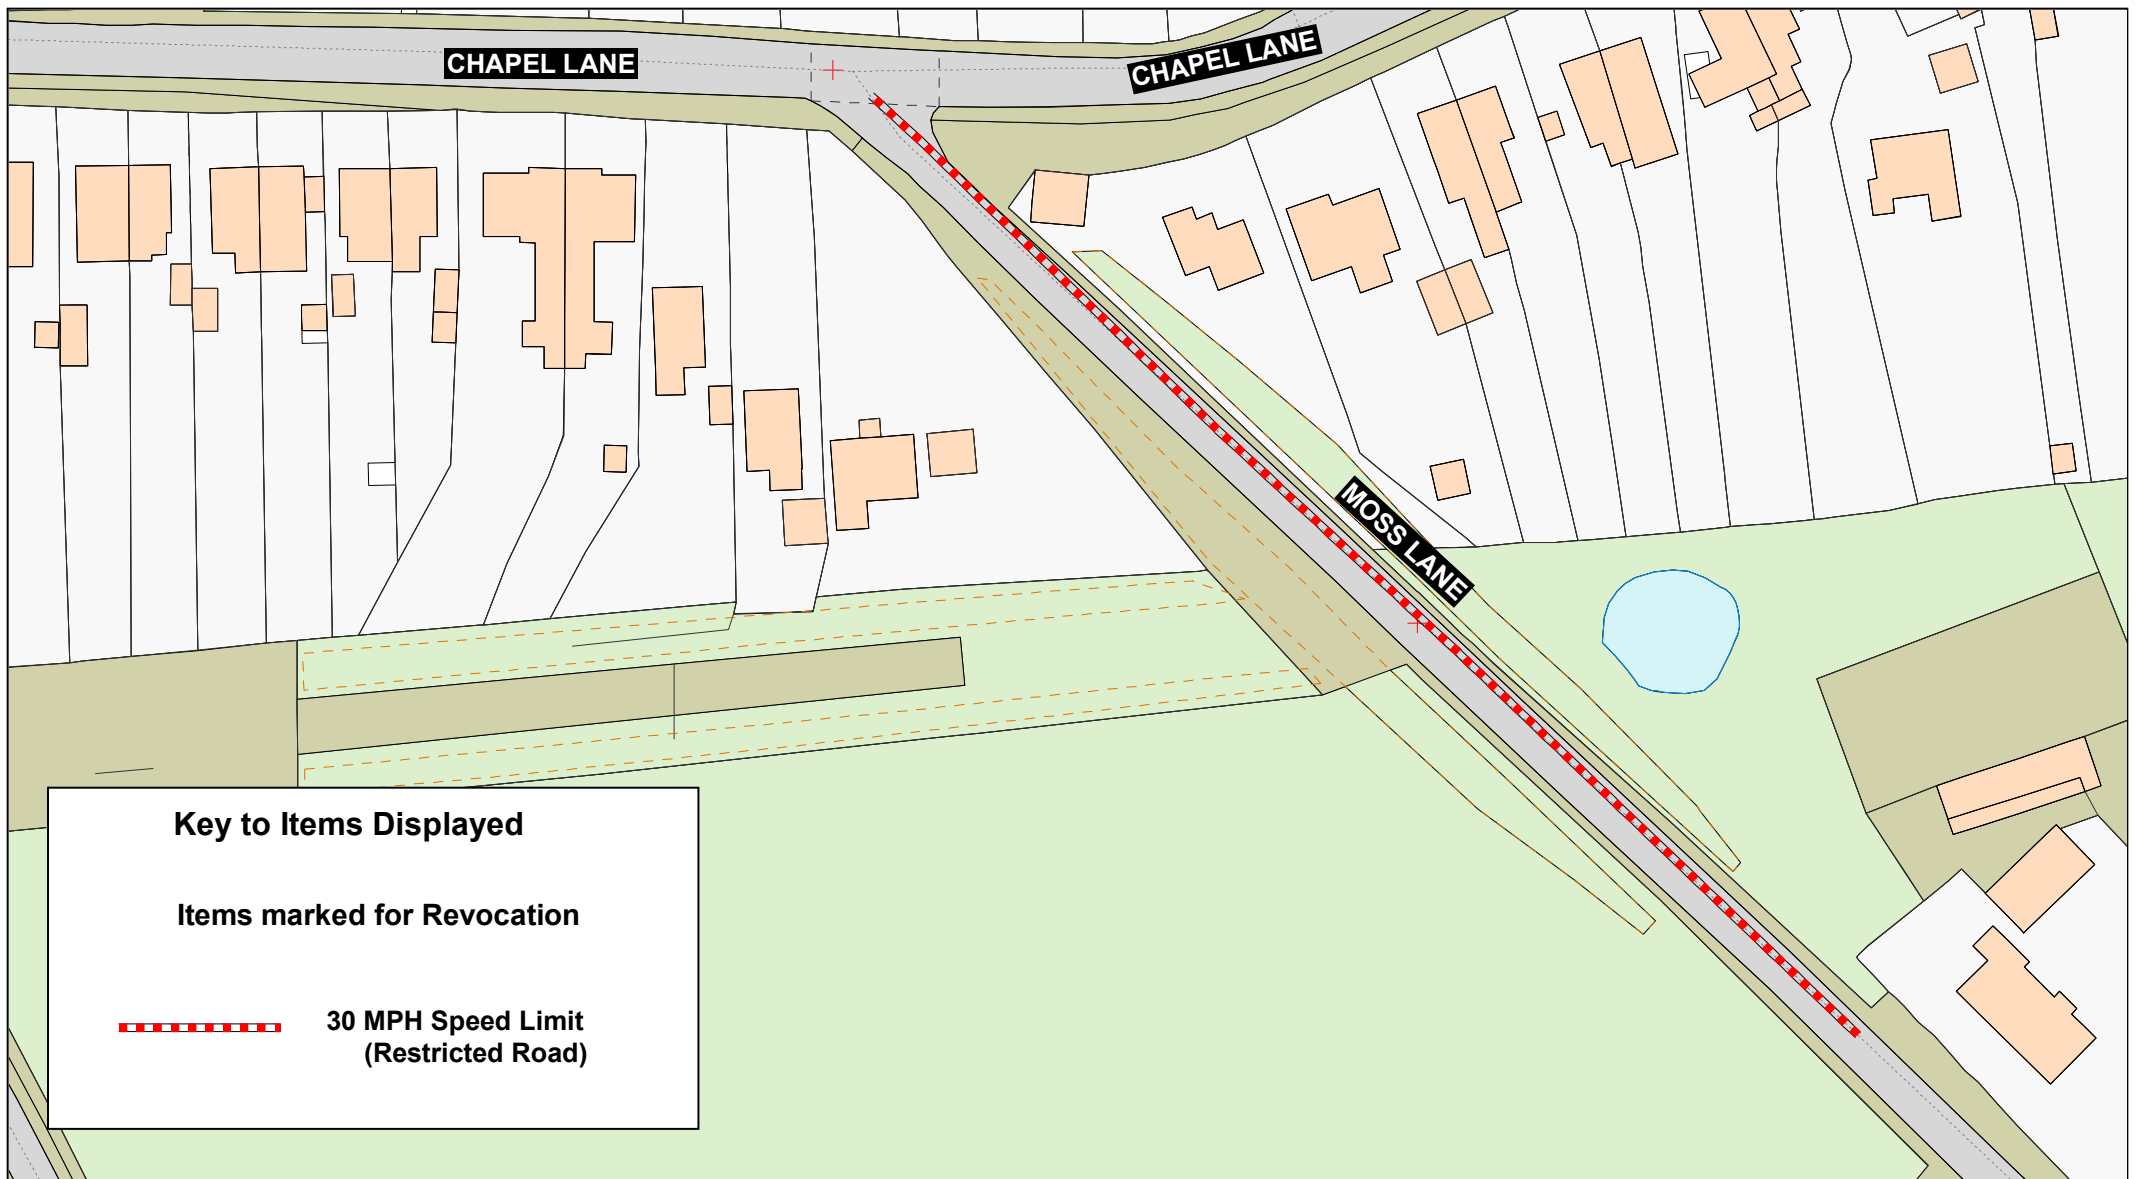


SCALE	1 : 750
DATE	04/08/2025
DRAWING No.	25-26SLO-S-PR3
DRAWN BY	DG
Scale with care as distortion may occur	

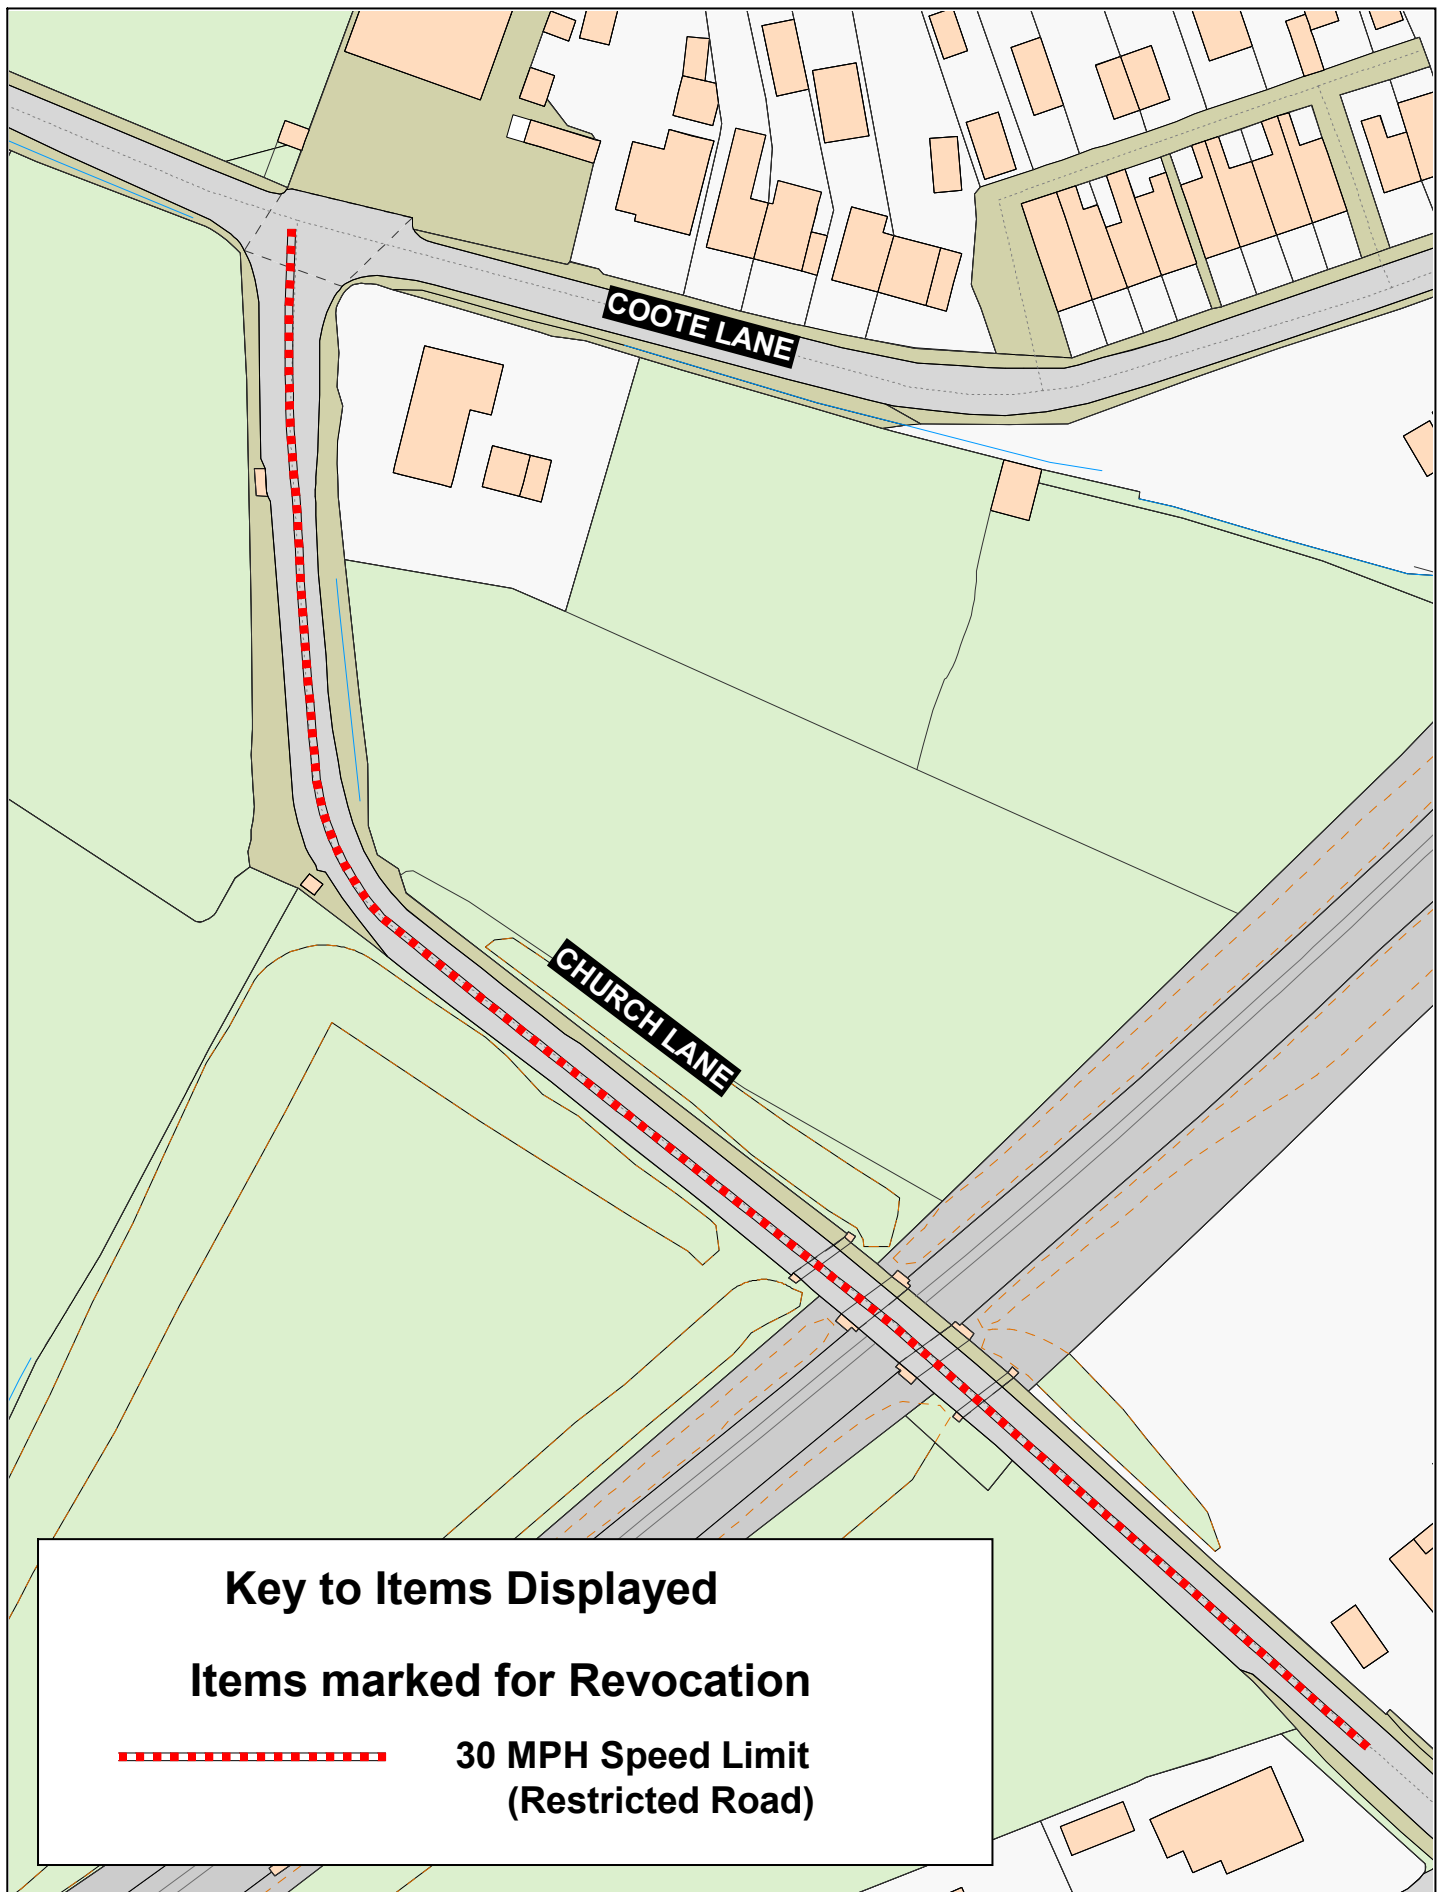

SCALE	1 : 1000
DATE	04/08/2025
DRAWING No.	25-26SLO-S-SR2
DRAWN BY	DG
	Scale with care as distortion may occur




<div><div>Lancashire</div><div>County Council</div><div></div></div>	<div>Church Lane, Lostock Hall</div> <div></div>	Crown copyright and database rights 2023 OS AC0000850590 Lancashire County Council Licence No. AC0000850590		
		Matt Townsend Director of Highways and Transport	SCALE	1 : 1000
		P.O. Box 100, County Hall, PRESTON PR1 0LD	DATE	05/08/2025
			DRAWING No.	25-26SLO-S-SR3
			DRAWN BY	DG
			Scale with care as distortion may occur	

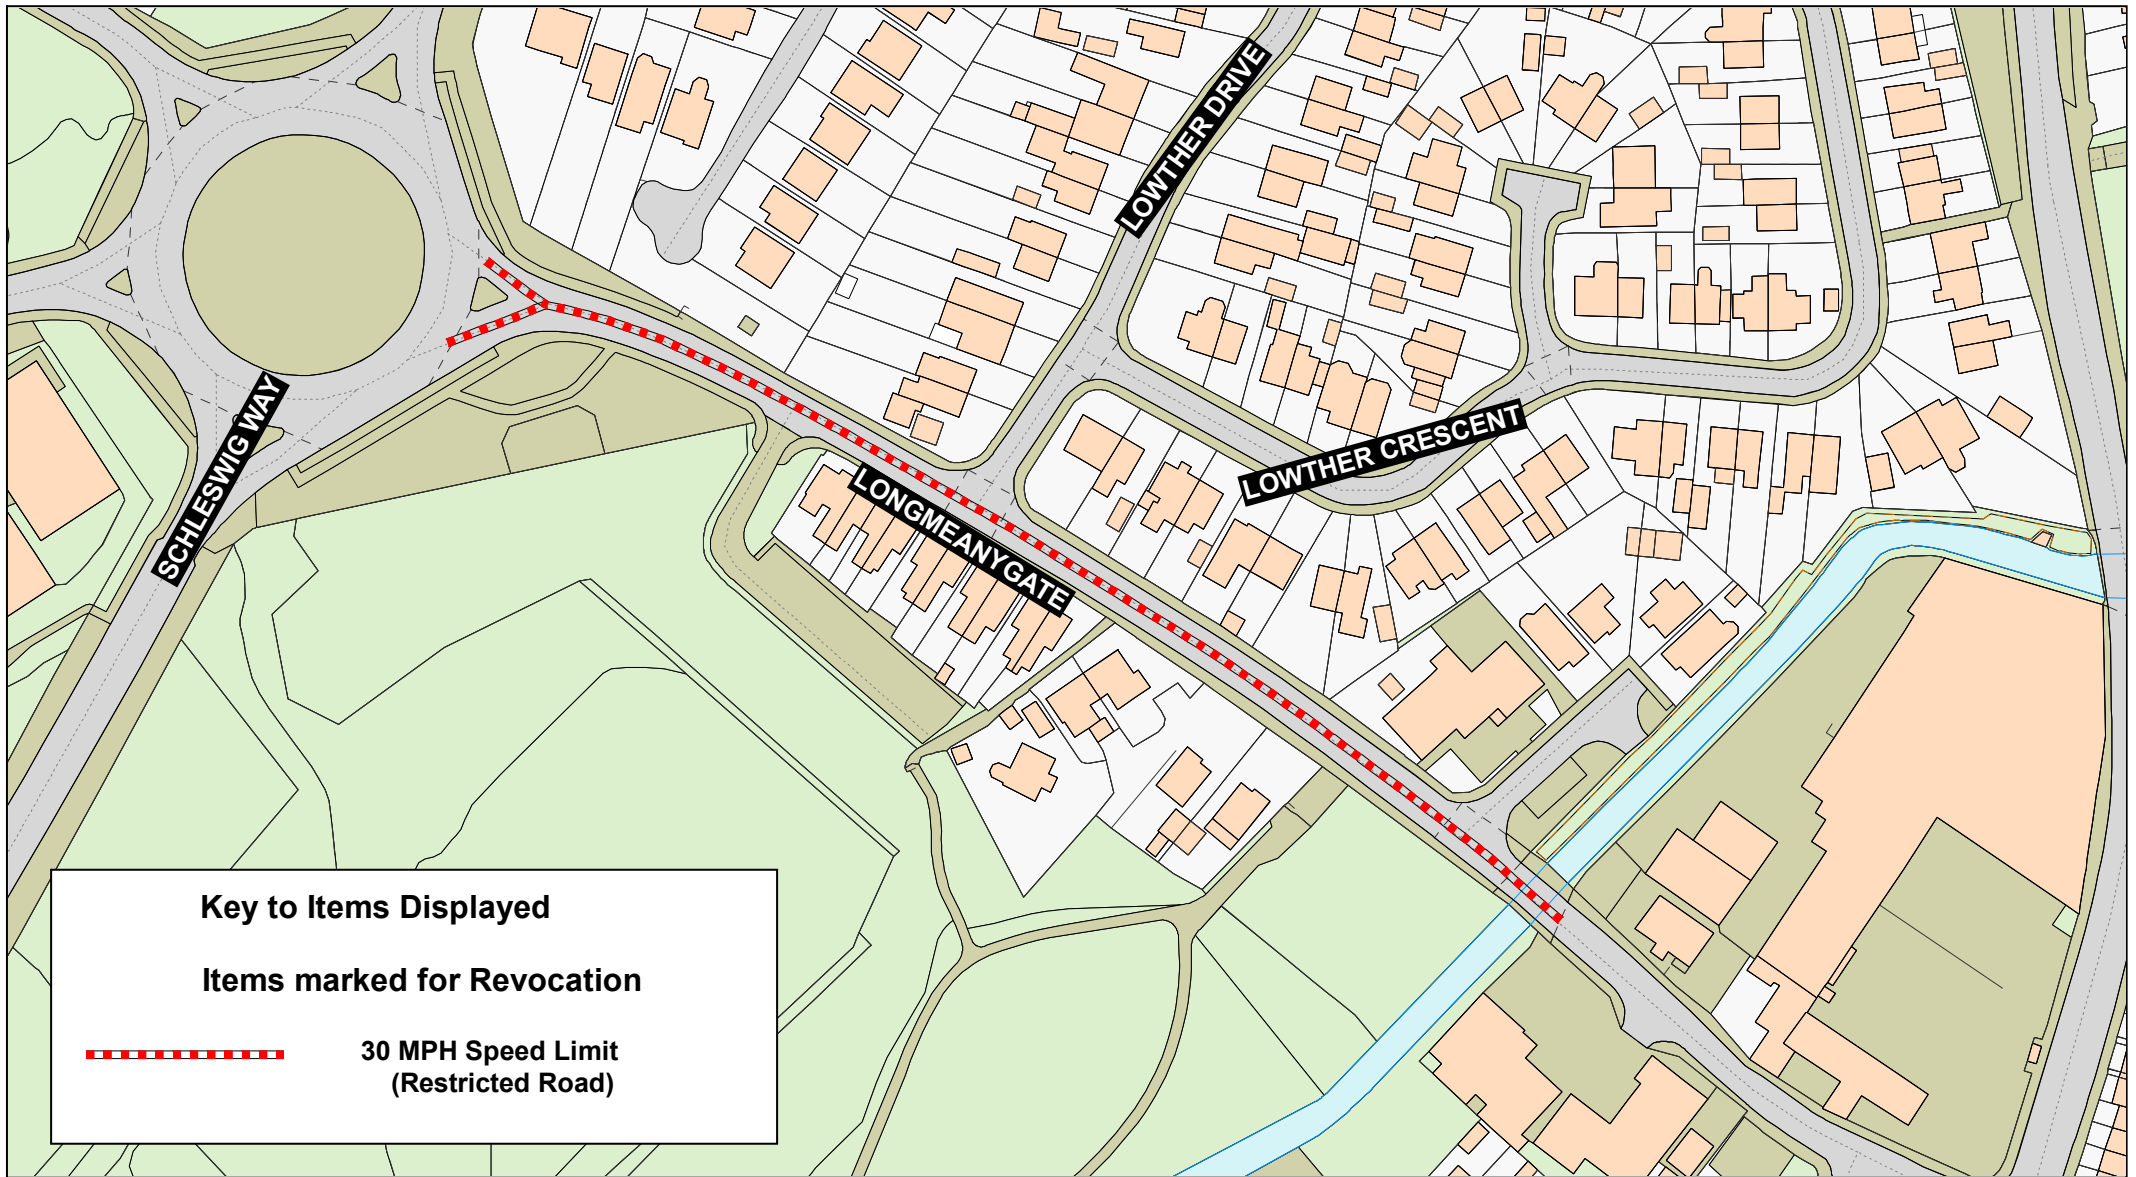



Key to Items Displayed



Items marked for Revocation


 30 MPH Speed Limit
(Restricted Road)

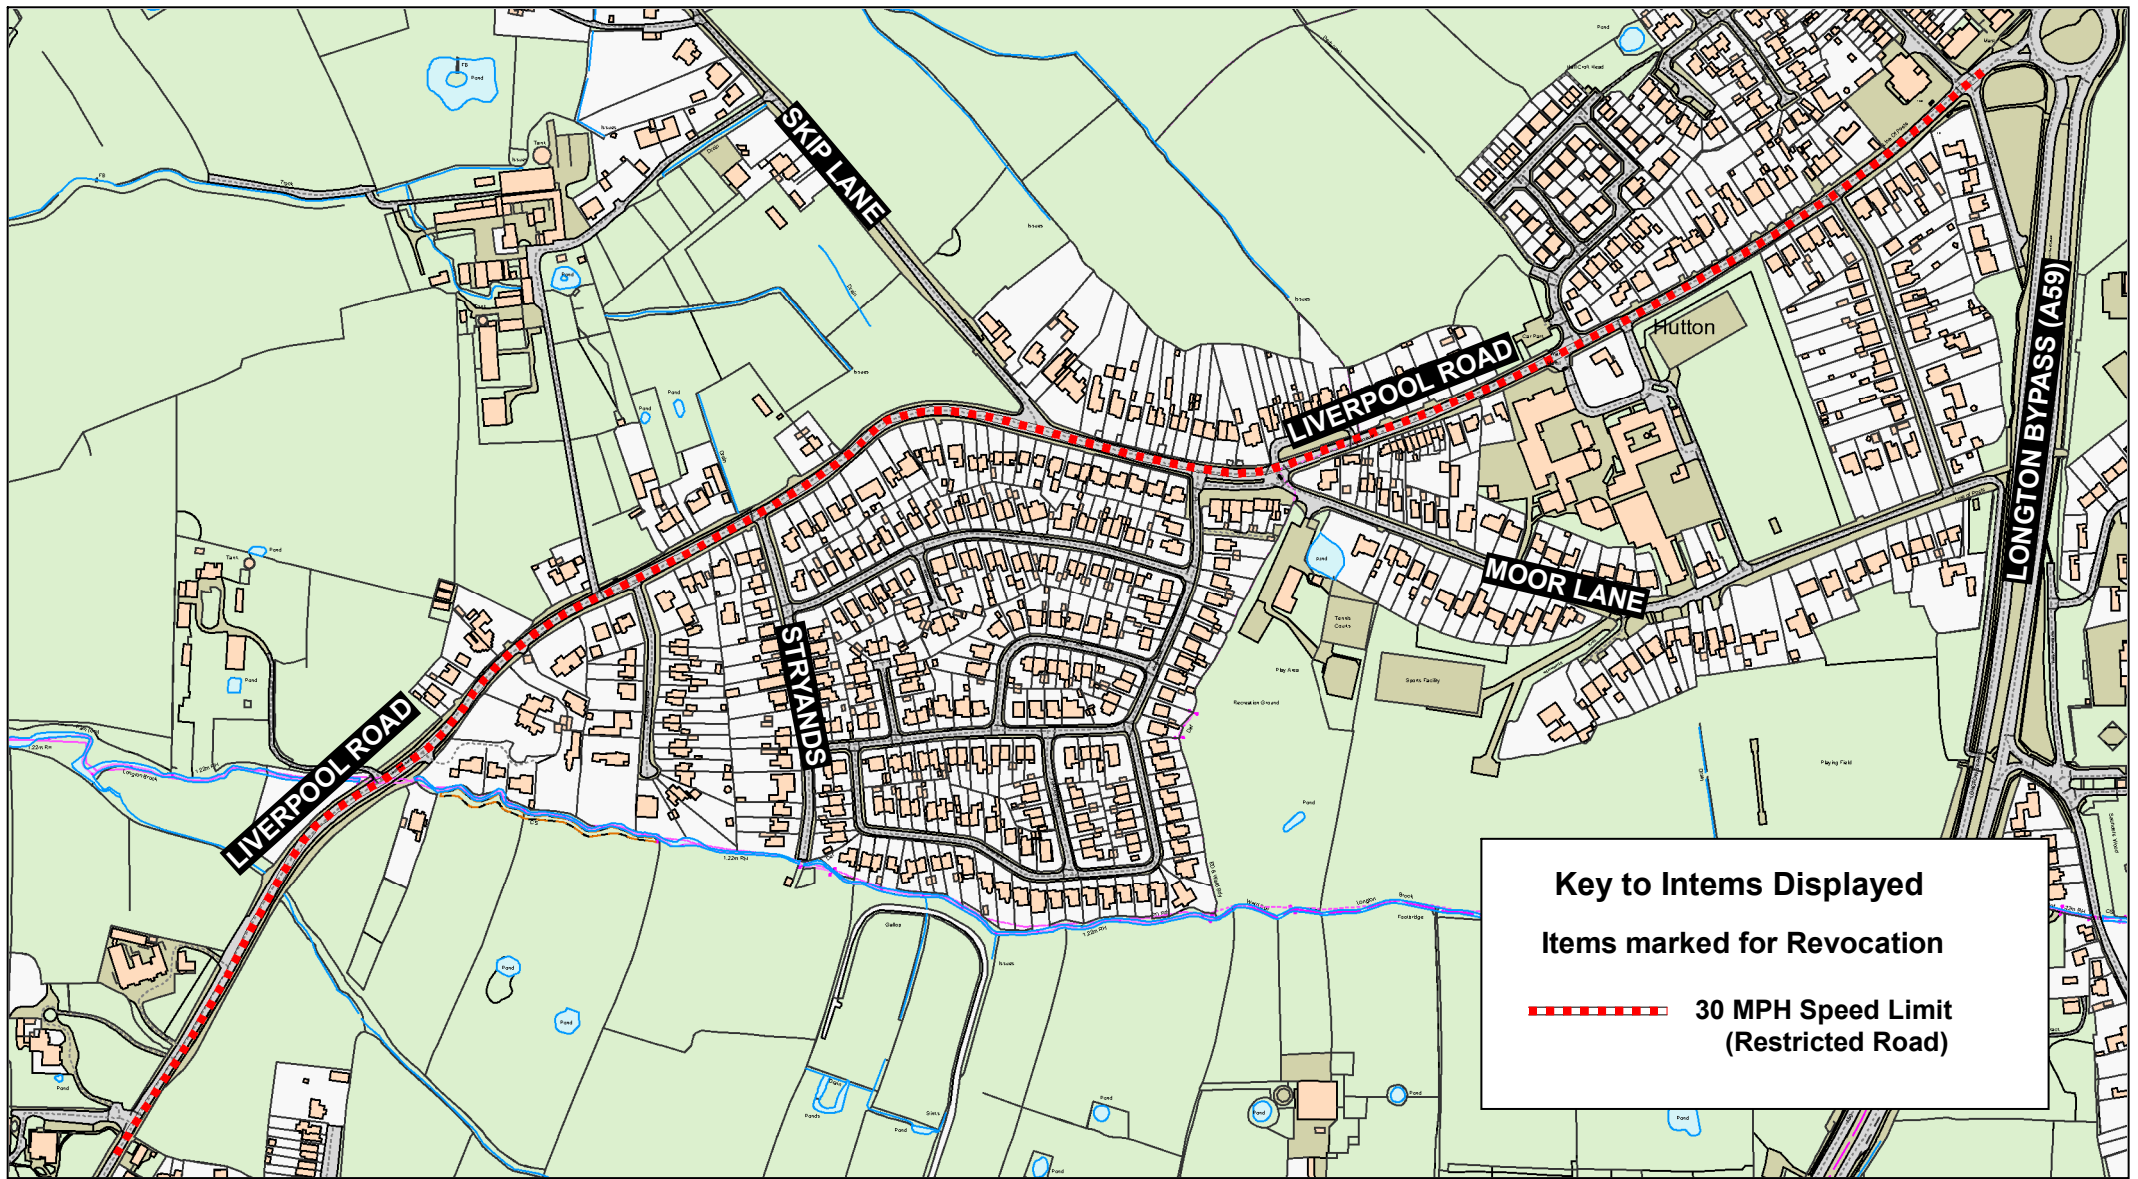

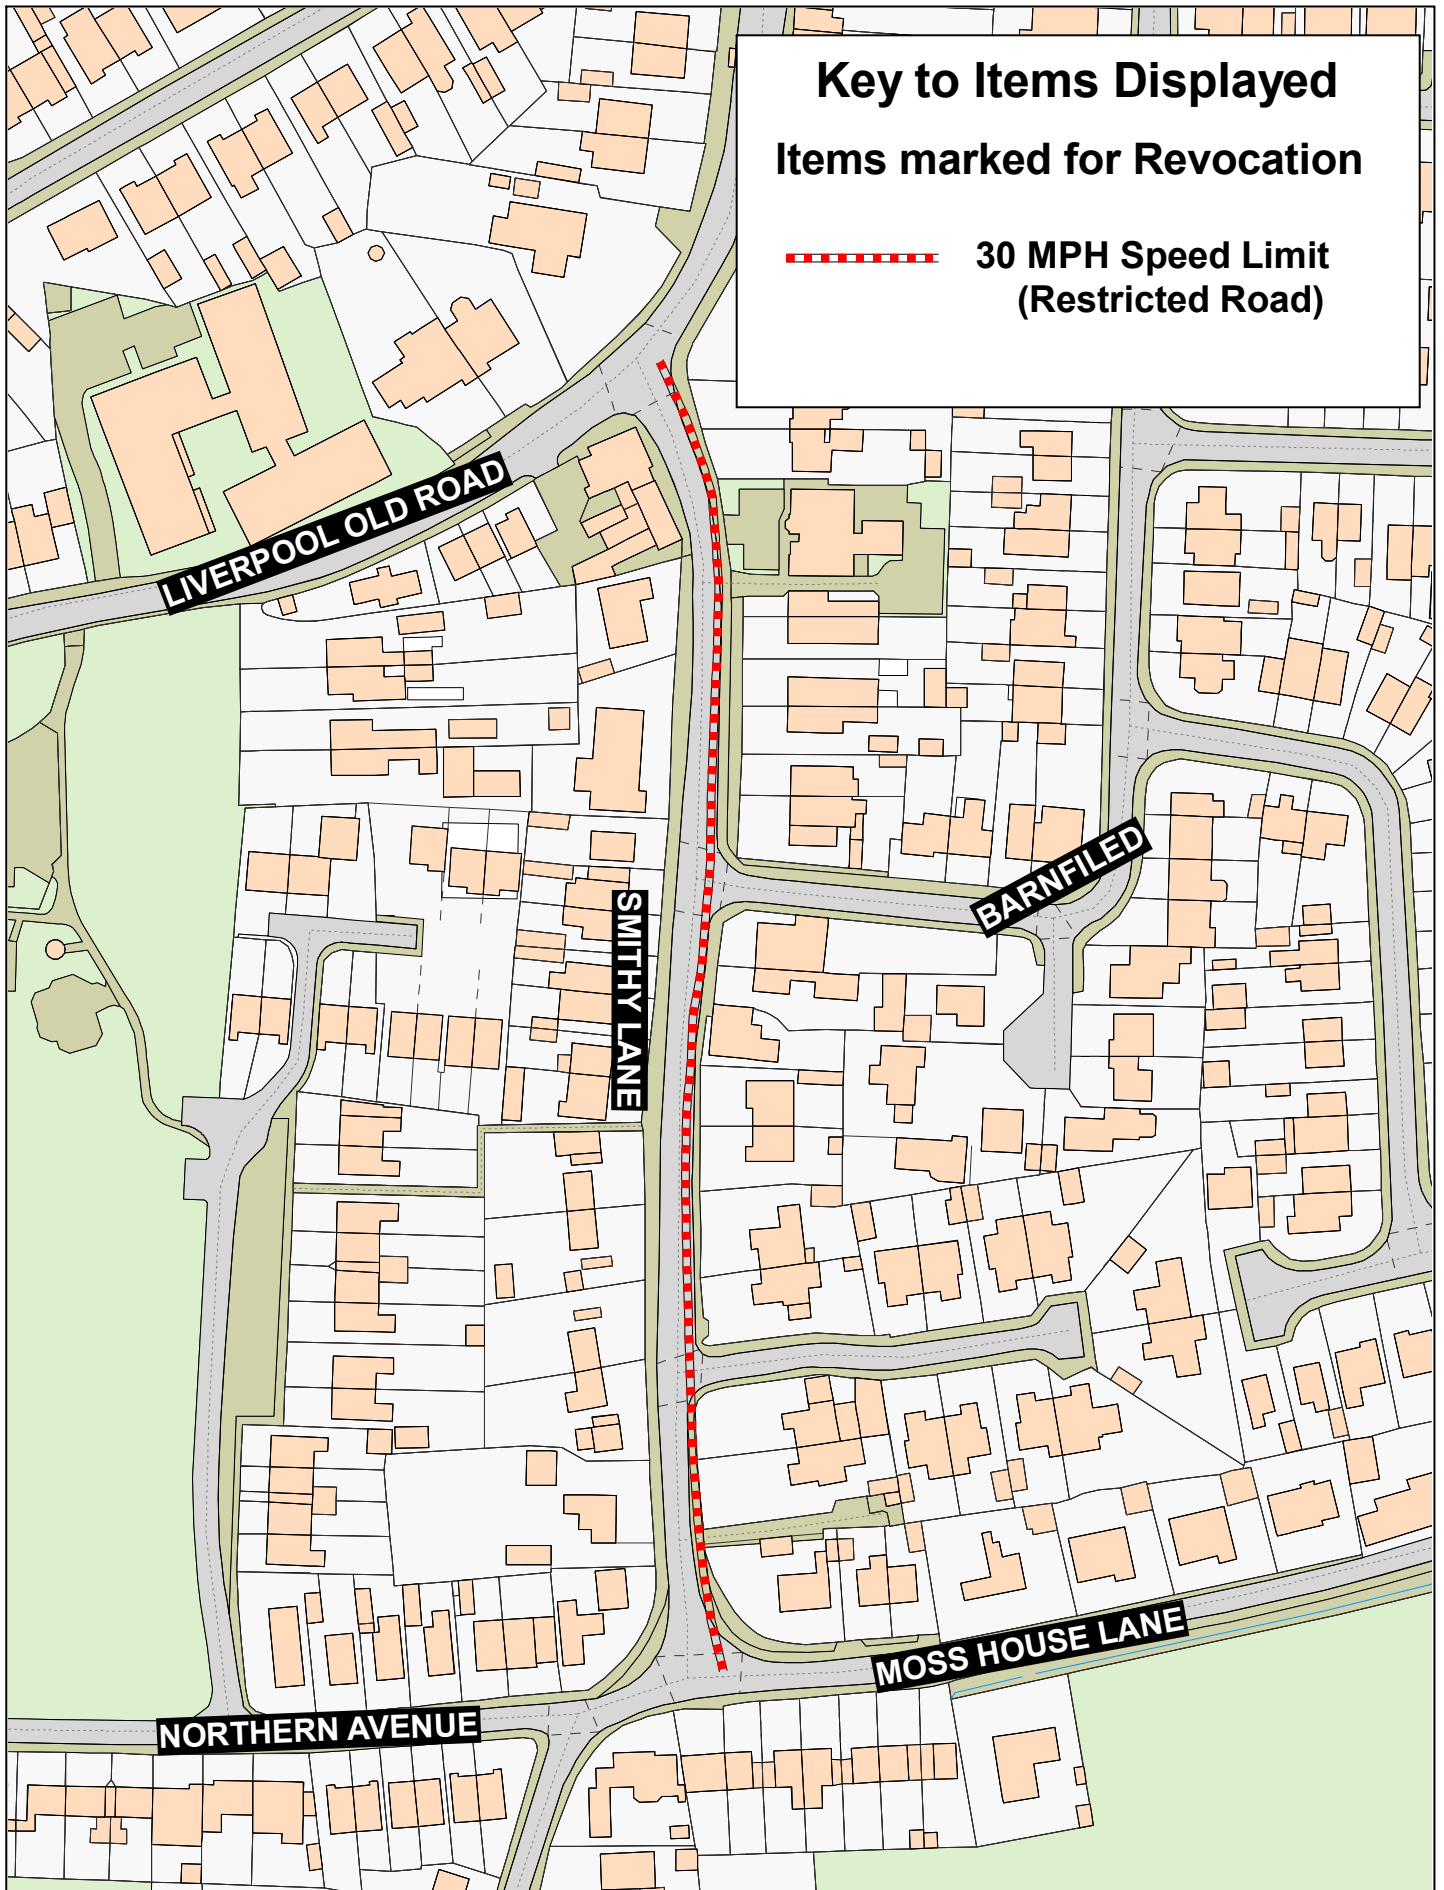



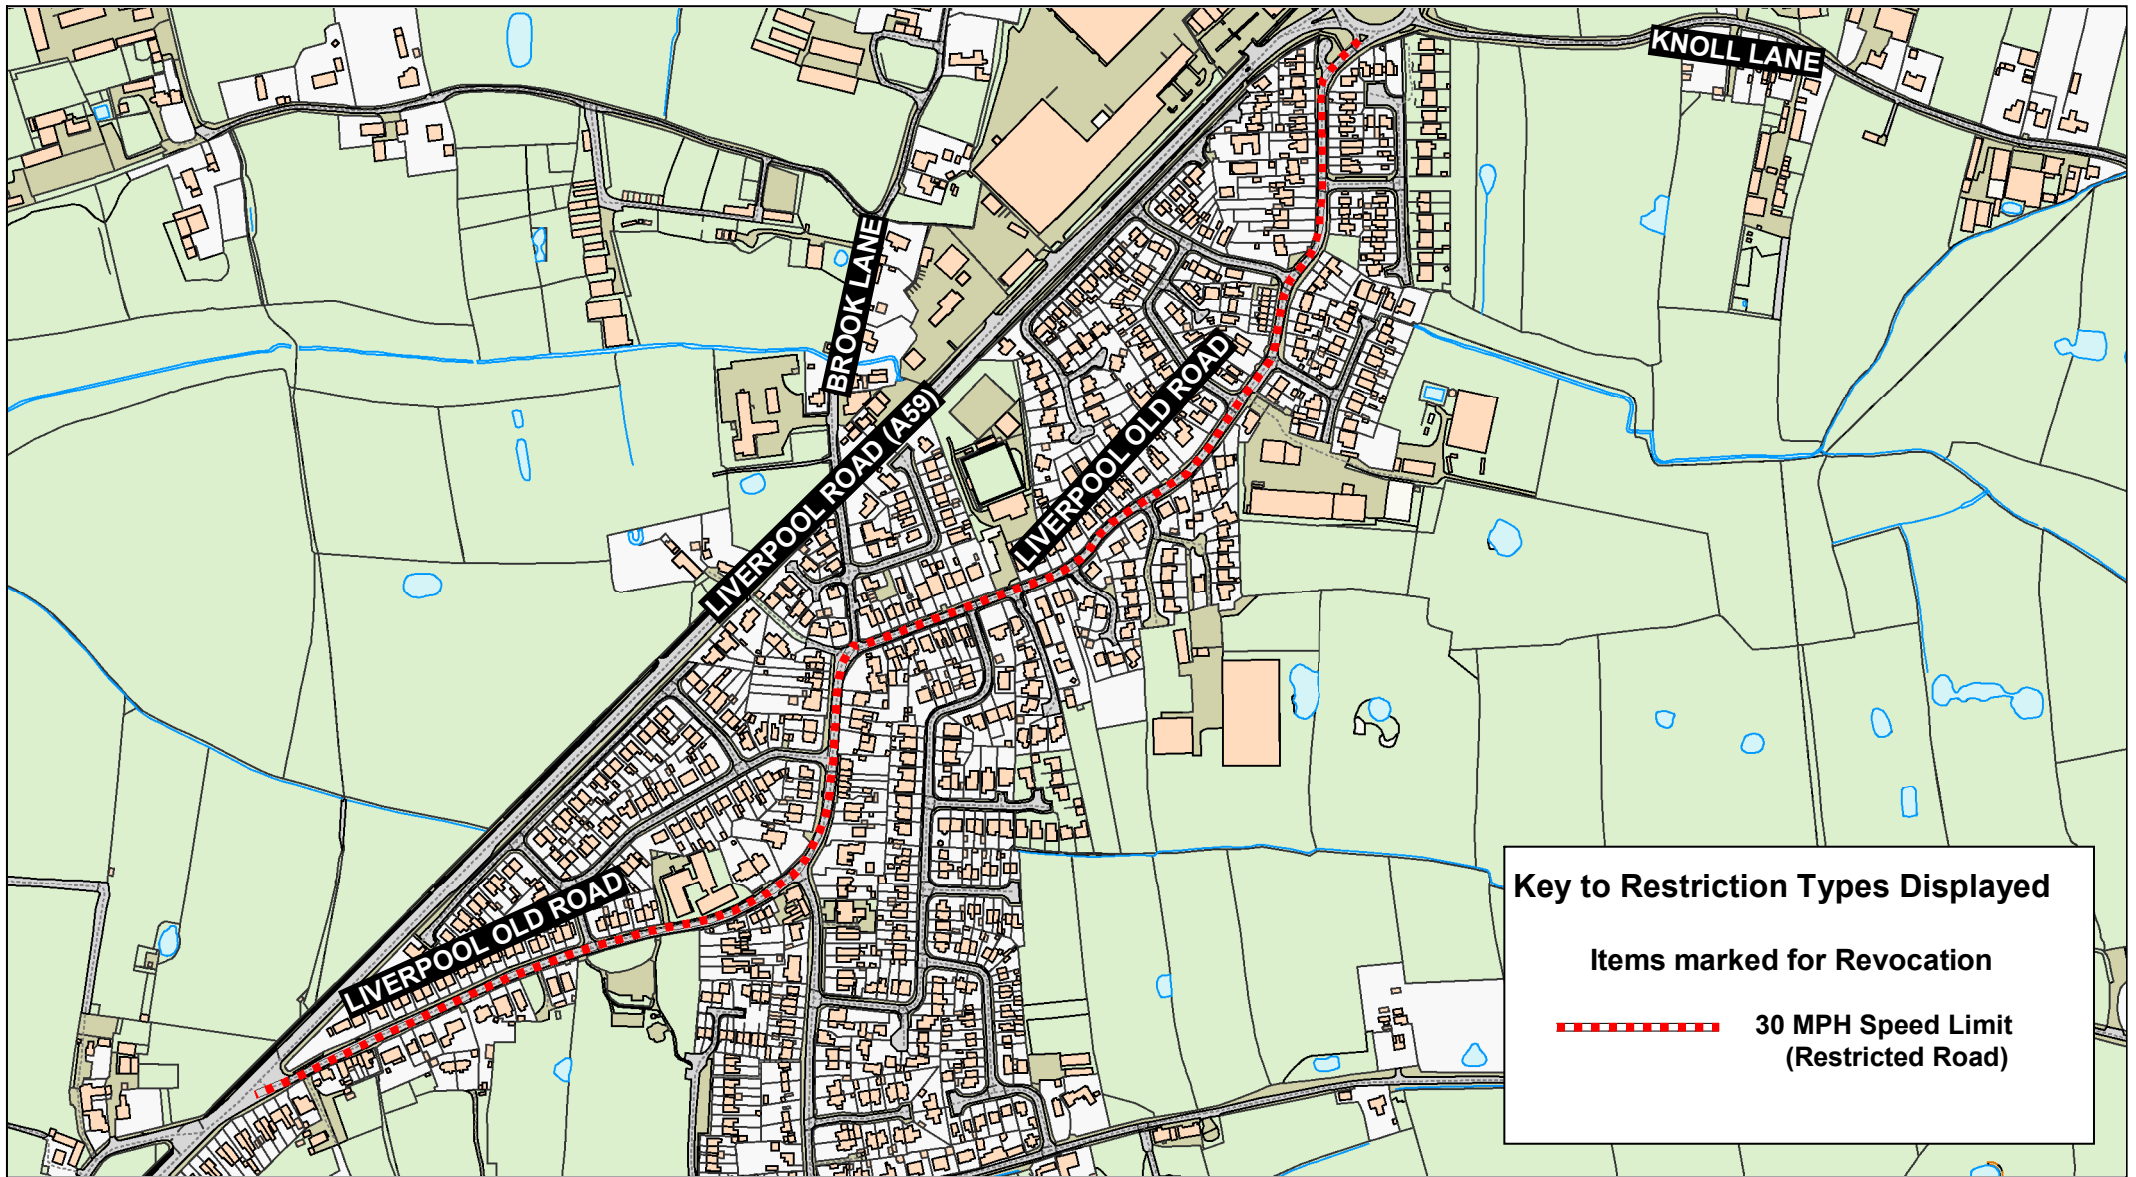

<div><div>Lancashire</div><div>County Council</div><div></div></div>	<div>Smithy Lane, Much Hoole</div> <div></div>	<div>Crown copyright and database rights 2023 OS AC0000850590 Lancashire County Council Licence No. AC0000850590</div>	SCALE	1 : 1500
		<div>Matt Townsend Director of Highways and Transport P.O. Box 100, County Hall, PRESTON PR1 0LD</div>	DATE	05/08/2025
			DRAWING No.	25-26SLO-S-SR6
			DRAWN BY	DG
			Scale with care as distortion may occur	





Key to Restriction Types Displayed


Items marked for Revocation

- - - - - 30 MPH Speed Limit
(Restricted Road)


<div> <div>Lancashire</div> <div>County Council</div>  </div>	<div> <div>Liverpool Old Road, Much Hoole</div> <div>  </div> </div>	<div> <div> <small>Crown copyright and database rights 2023 OS AC0000850590 Lancashire County Council Licence No. AC0000850590</small> </div> <div> <div>Matt Townsend</div> <div>Director of Highways and Transport</div> </div> <div> <div>P.O. Box 100, County Hall, PRESTON PR1 0LD</div> <div> <div>Page</div> <div>1 of 1</div> </div> </div> </div>	SCALE	1 : 6000
			DATE	05/08/2025
			DRAWING No.	25-26SLO-FY7
			DRAWN BY	DG
				Scale with care as distortion may occur

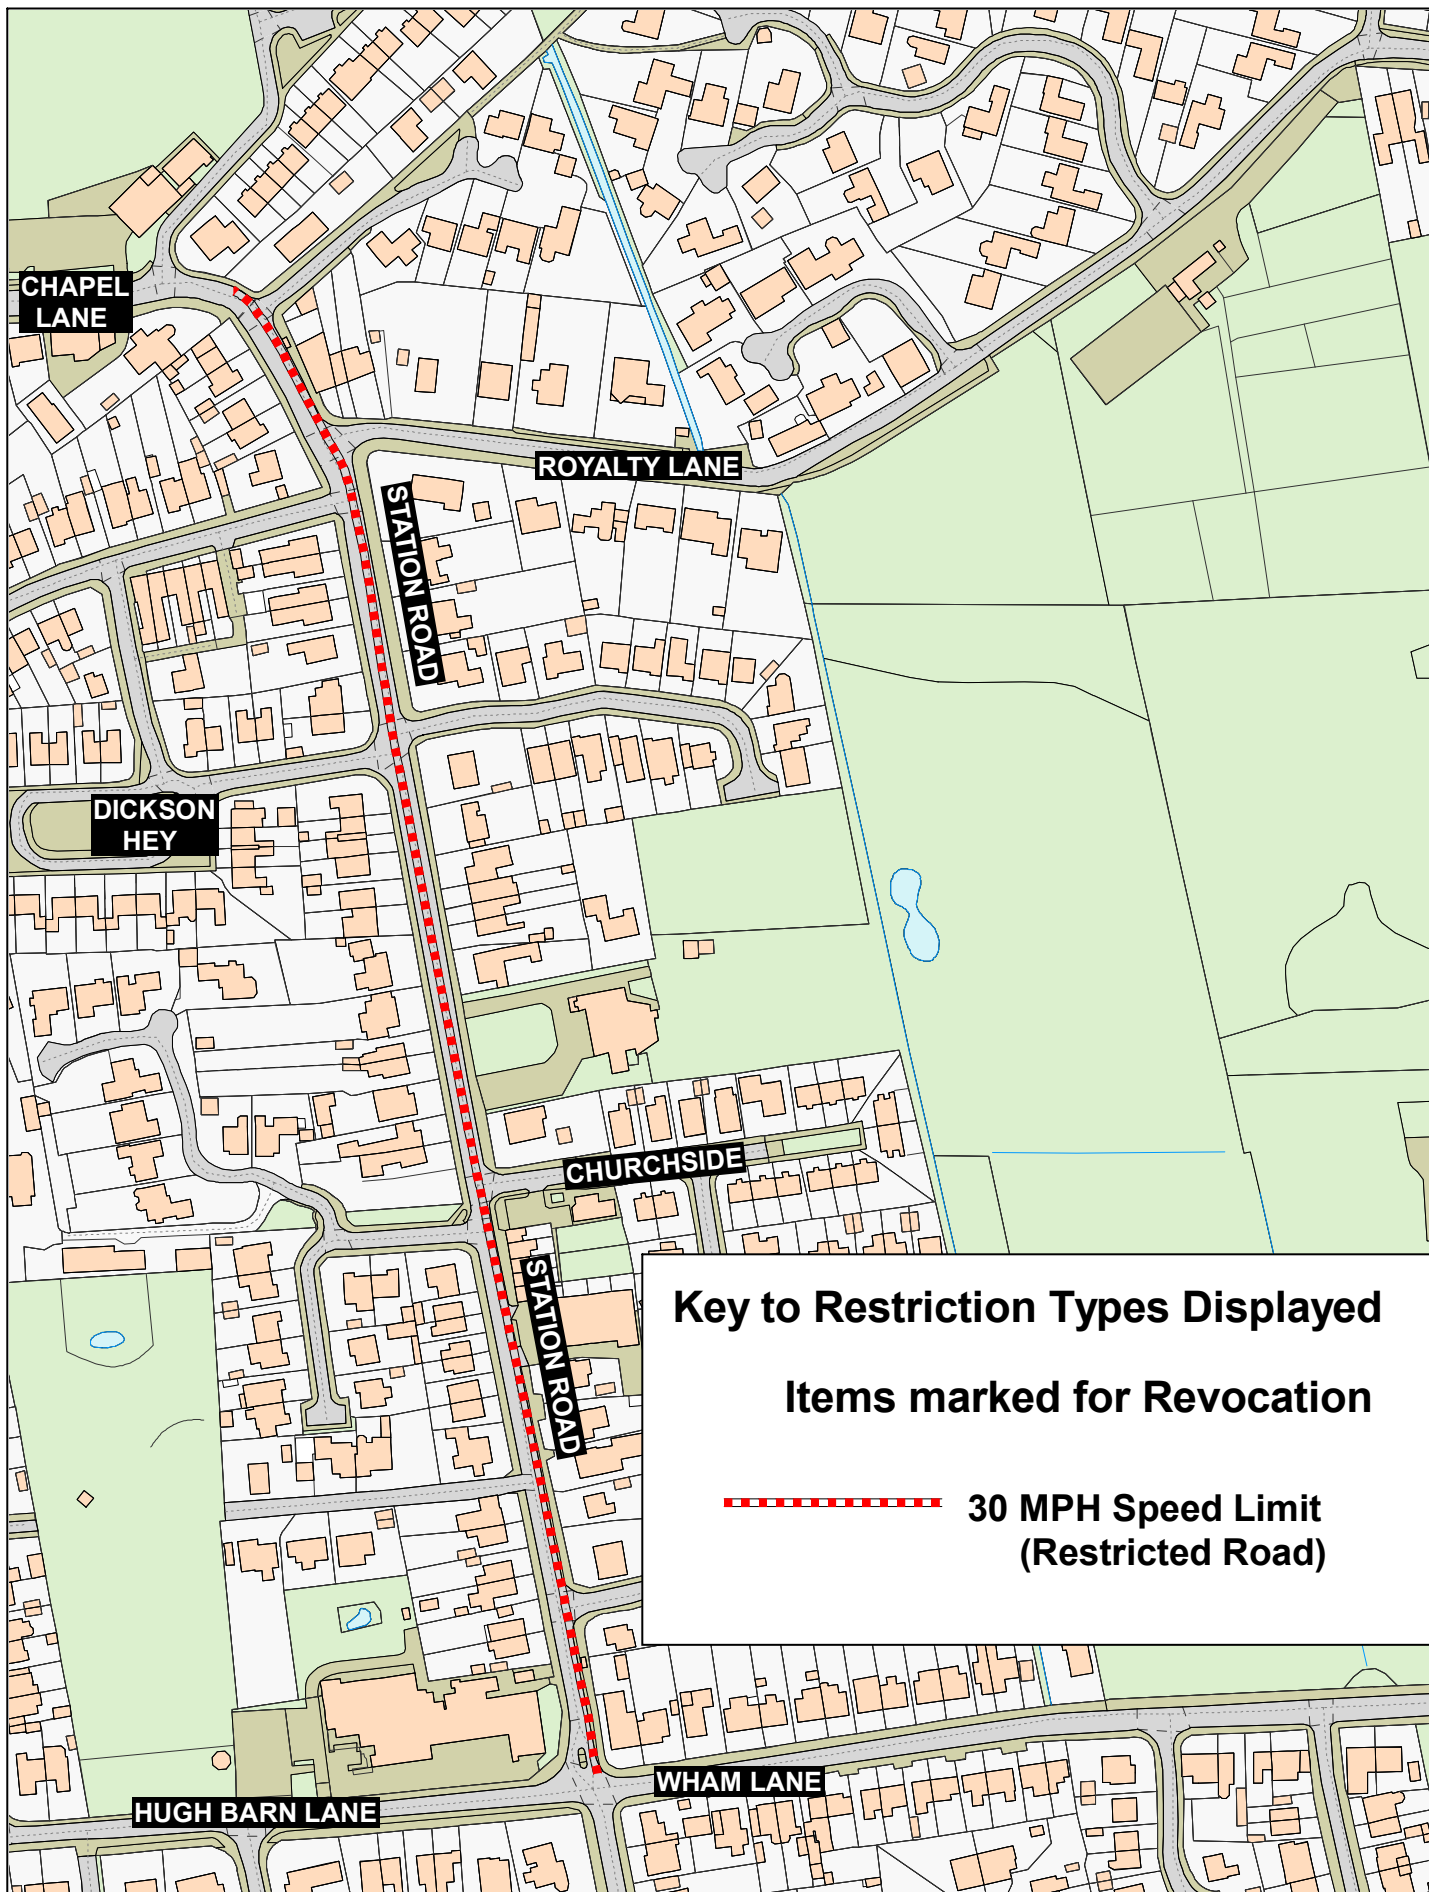

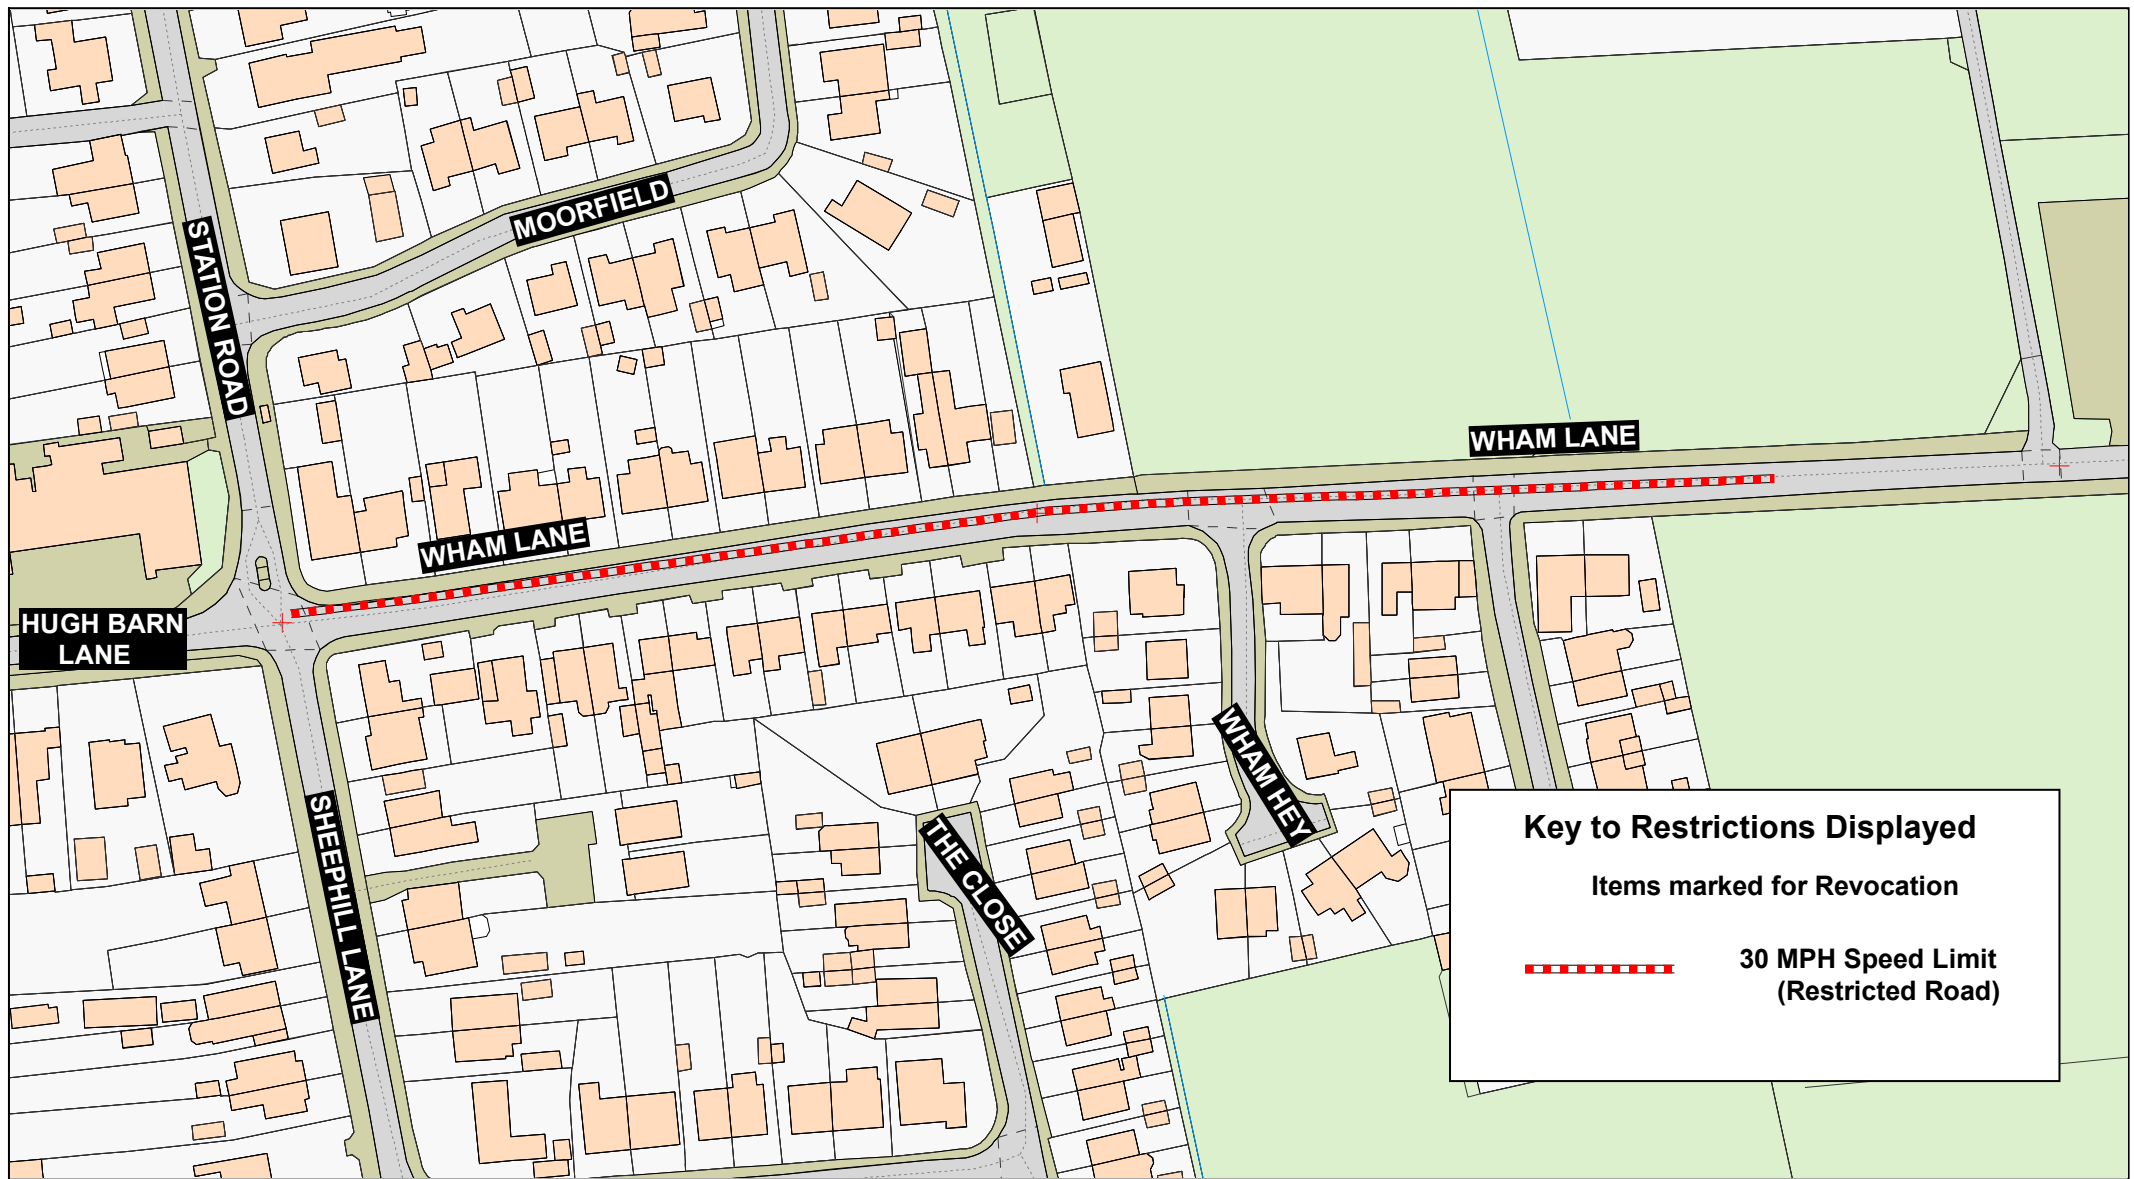

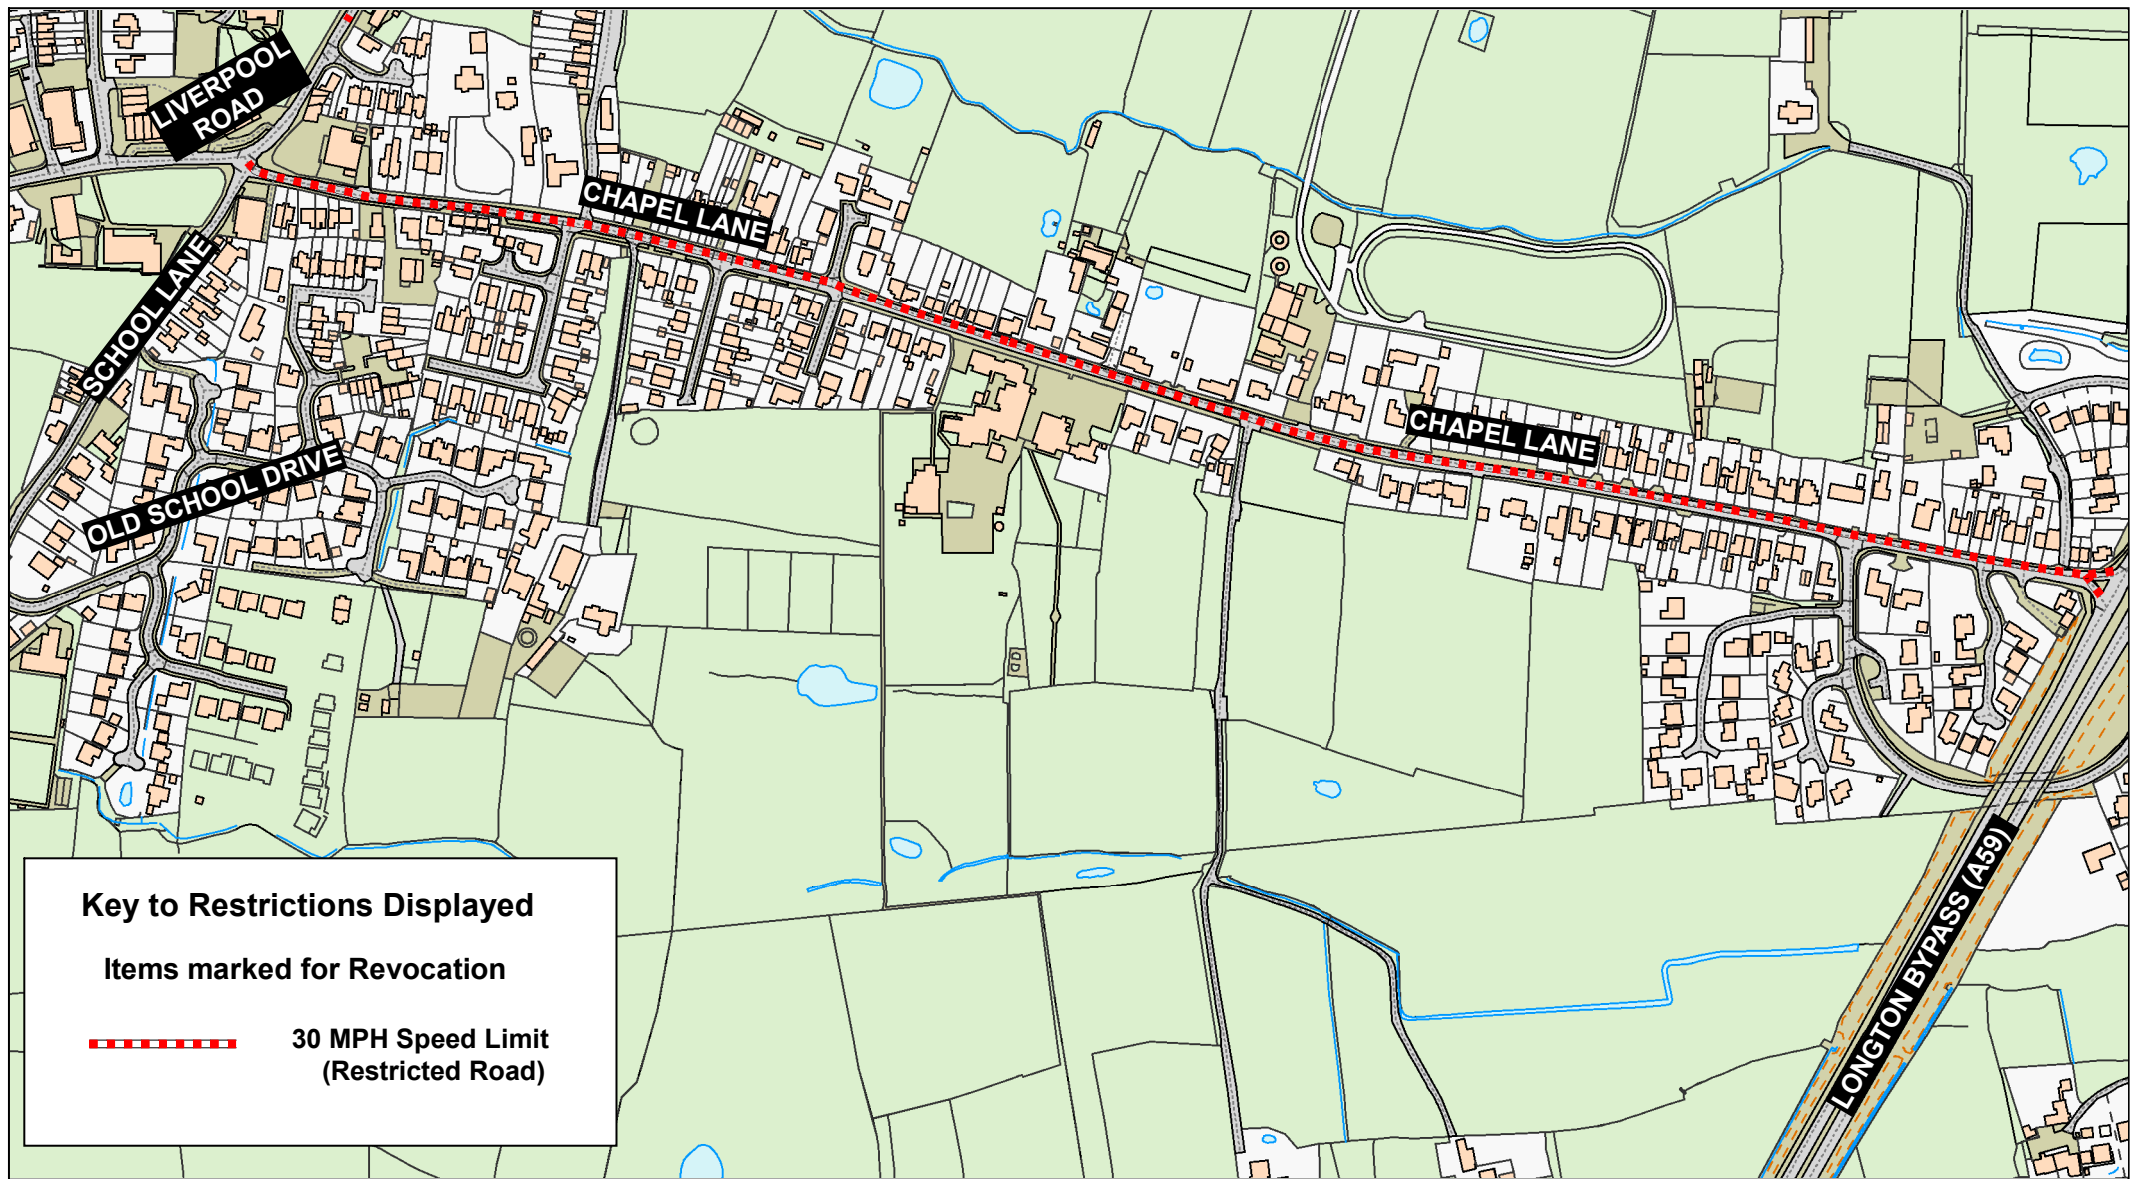

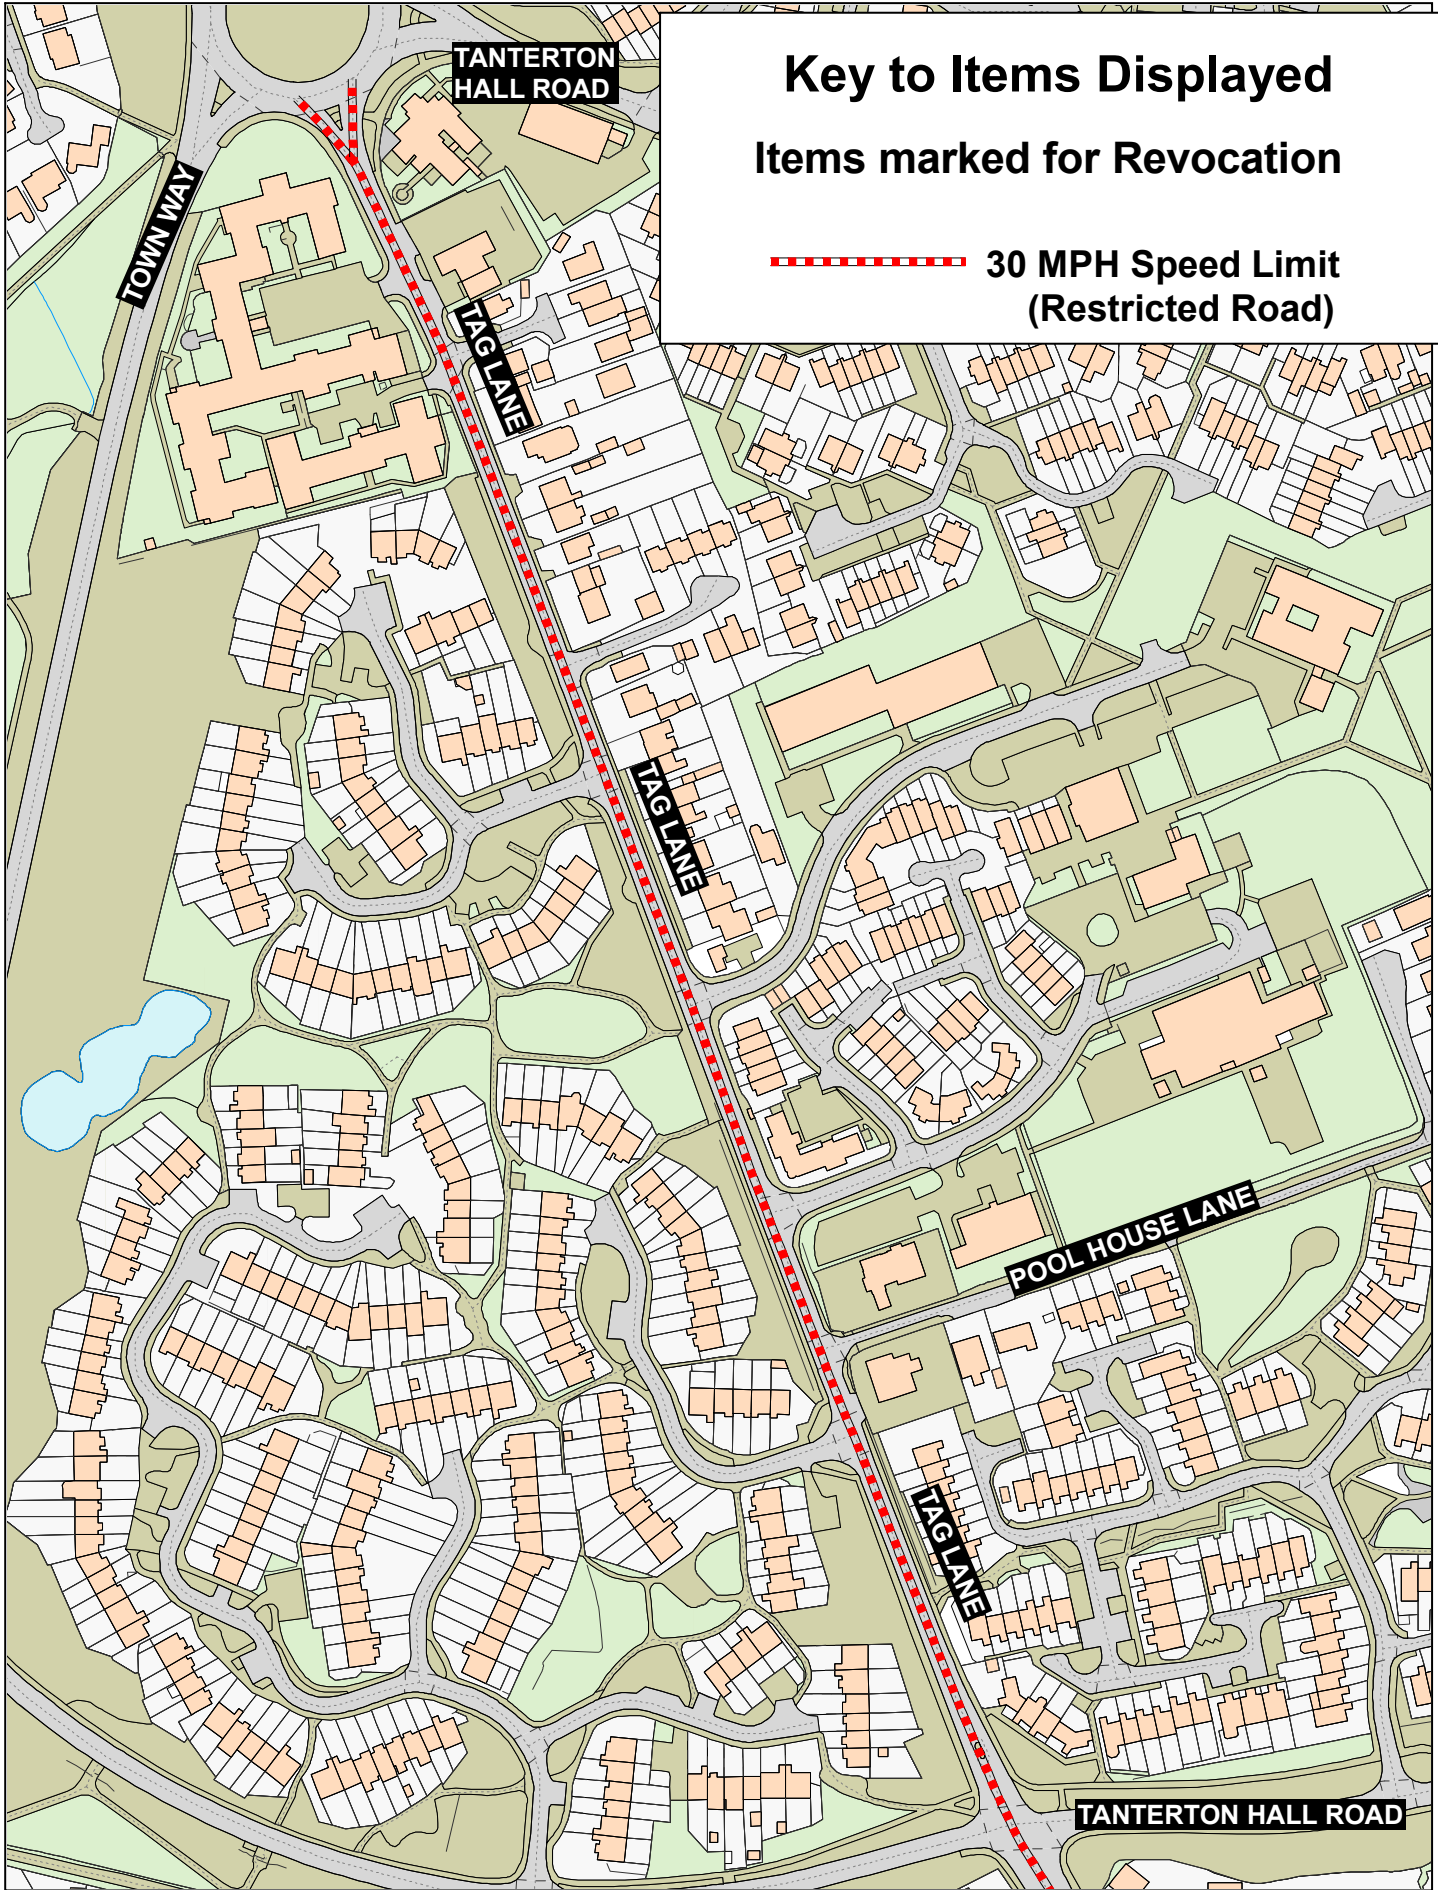


SCALE	1 : 4500
DATE	11/08/2025
DRAWING No.	25-26SLO-S-SR11
DRAWN BY	DG
Scale with care as distortion may occur	




	<p>Tag Lane, Preston</p> 	<p><small>Crown copyright and database rights 2023 OS AC0000850590 Lancashire County Council Licence No. AC0000850590</small></p> <p>Matt Townsend Director of Highways and Transport P.O. Box 100, County Hall, PRESTON PR1 0LD</p>	<table><tr><td>SCALE</td><td>1 : 2500</td></tr><tr><td>DATE</td><td>04/08/2025</td></tr><tr><td>DRAWING No.</td><td>25-26SLO-S-PR2(01)</td></tr><tr><td>DRAWN BY</td><td>DG</td></tr><tr><td></td><td>Scale with care as distortion may occur</td></tr></table>	SCALE	1 : 2500	DATE	04/08/2025	DRAWING No.	25-26SLO-S-PR2(01)	DRAWN BY	DG		Scale with care as distortion may occur
SCALE	1 : 2500												
DATE	04/08/2025												
DRAWING No.	25-26SLO-S-PR2(01)												
DRAWN BY	DG												
	Scale with care as distortion may occur												

Key to Items Displayed

Items marked for Revocation



30 MPH Speed Limit
(Restricted Road)

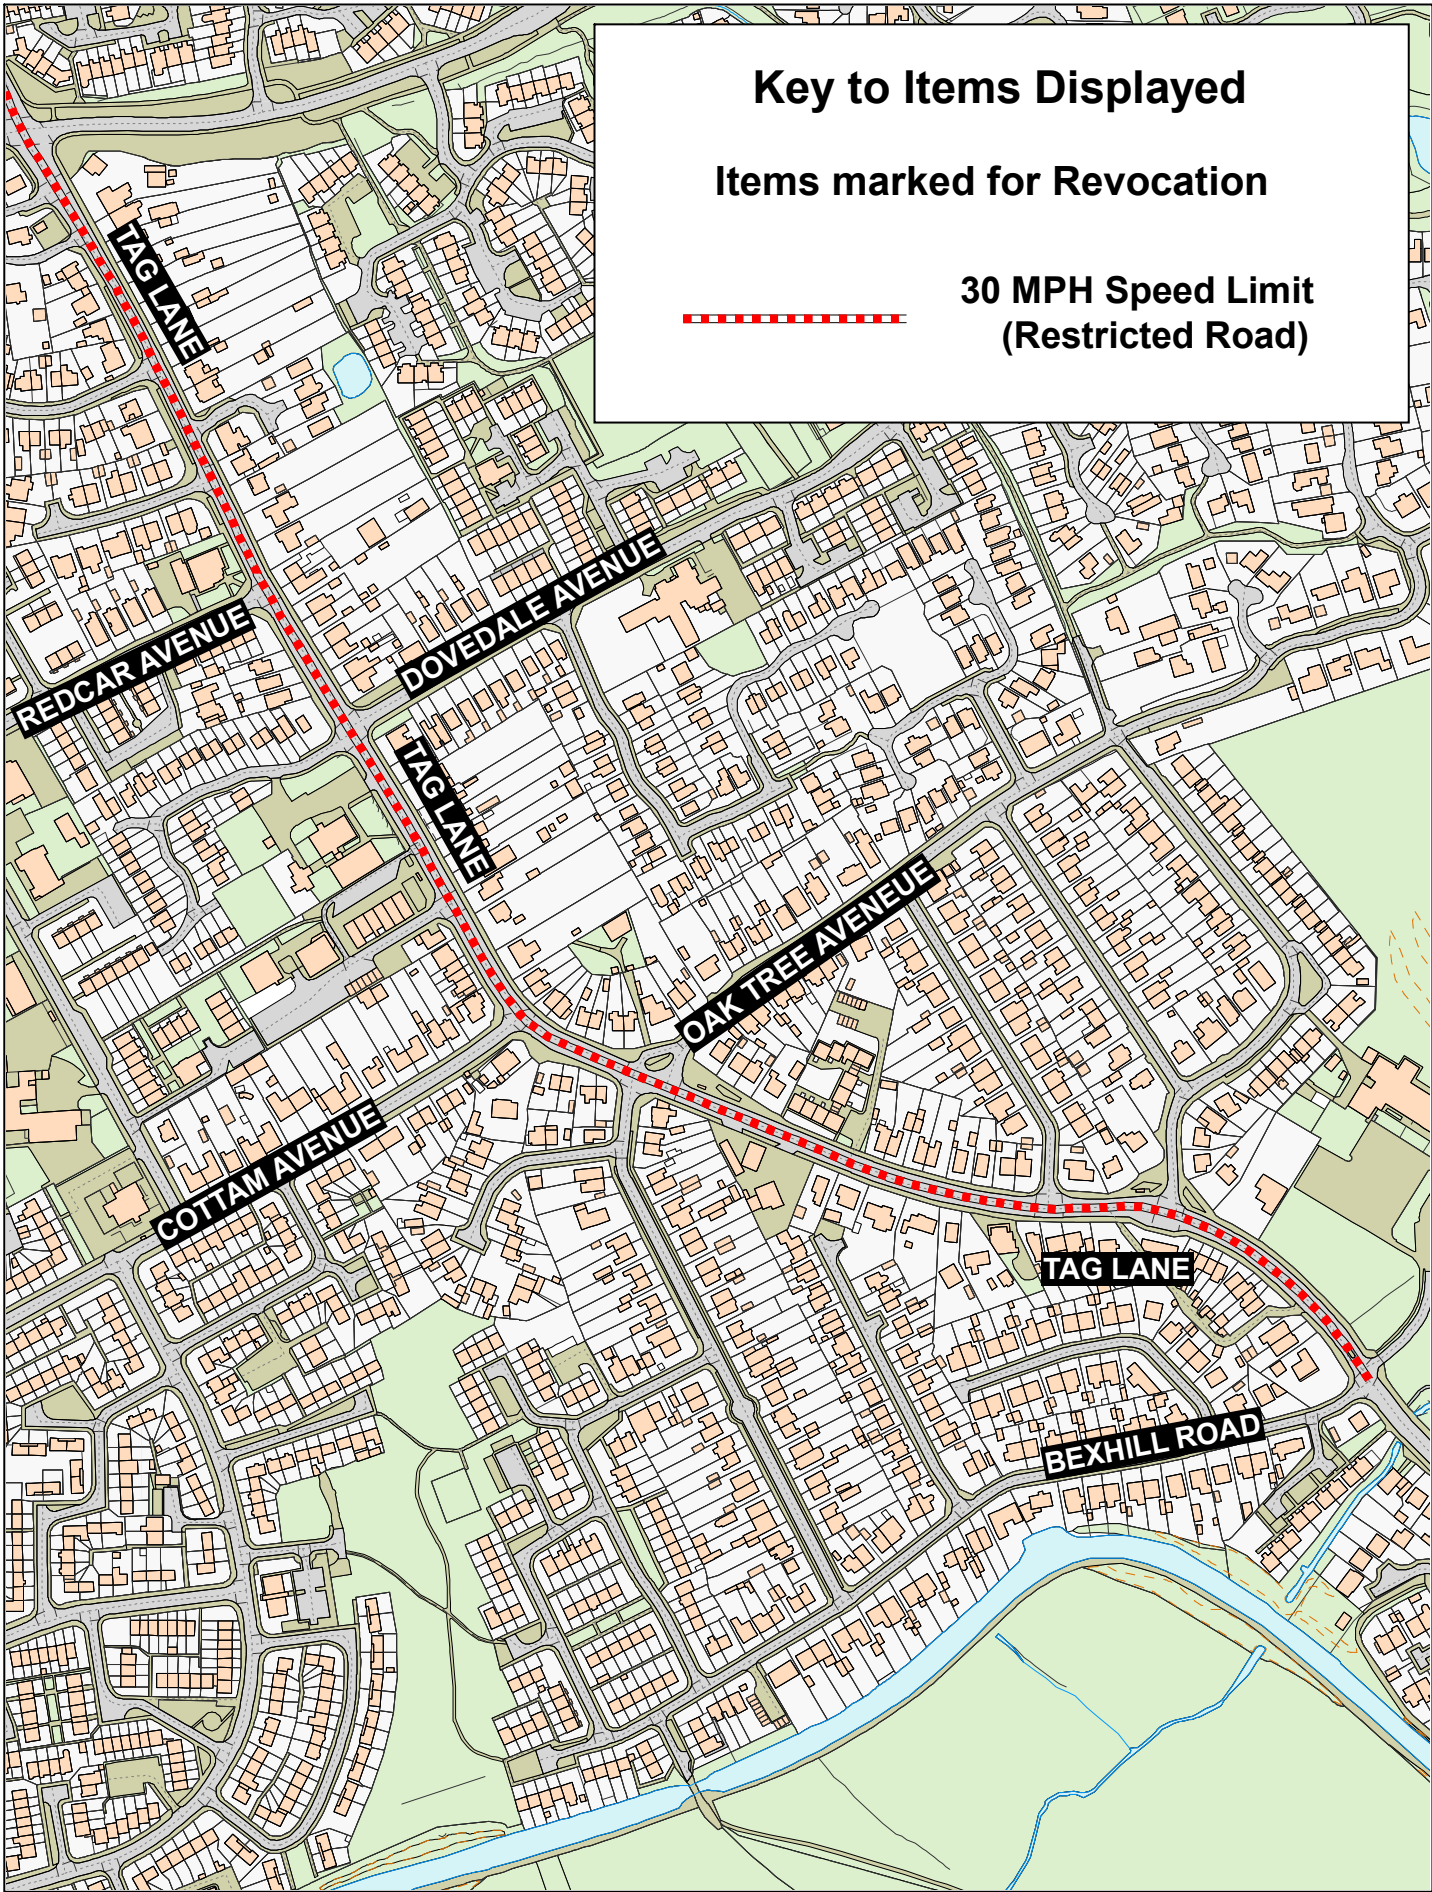

Lancashire

County Council



Tag Lane,
Preston



Crown copyright and database rights 2023
OS AC0000850590
Lancashire County Council
Licence No. AC0000850590

Matt Townsend
Director of Highways
and Transport
P.O. Box 100, County Hall,
PRESTON PR1 0LD

SCALE	1 : 4000
DATE	04/08/2025
DRAWING No.	25-26SLO-S-PR2(02)
DRAWN BY	DG
	Scale with care as distortion may occur