


NOTICE OF PROPOSAL
LANCASHIRE COUNTY COUNCIL
(ORMEROD ROAD, BURNLEY, BURNLEY BOROUGH)
(INTRODUCTION OF BUS STAND)



NOTICE IS HEREBY GIVEN that Lancashire County Council propose to introduce a Bus Stand at any time (the effect of which will be to prohibit the stopping of vehicles) in Ormerod Road, Burnley, the south side from a point 45 metres west of its junction with the centreline of Aspen Drive for a distance of 138 metres in a westerly direction.

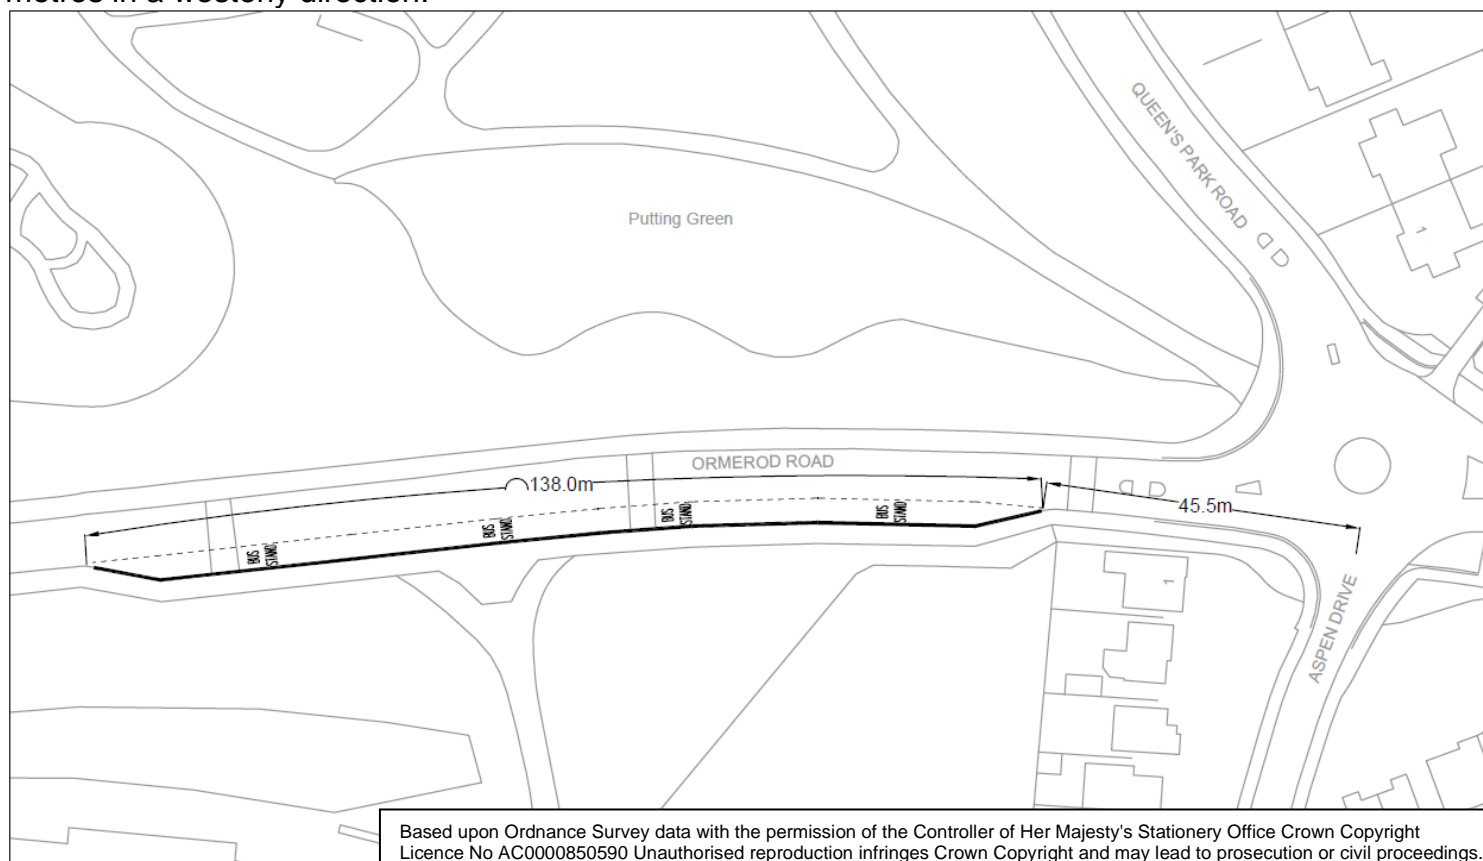

Based upon Ordnance Survey data with the permission of the Controller of Her Majesty's Stationery Office Crown Copyright
Licence No AC0000850590 Unauthorised reproduction infringes Crown Copyright and may lead to prosecution or civil proceedings.

Statement of Reasons

The purpose of this proposal is to formalise a Bus Stand (markings only). The bus stand located 45 metres west of its junction with the centreline of Aspen Drive. This is to ensure the bus stand remains clear for the safe use of the bus services which serve this stop by preventing other vehicles from parking.

A copy of the relevant notice and plan may be inspected during normal office hours at the offices of the Burnley Borough Council, Town Hall, Manchester Road, Burnley, BB11 9SA and at the offices of The Director of Law and Governance, Lancashire County Council, County Hall, Fishergate, Preston, PR1 8XJ, and on Lancashire County Councils Website <http://www.lancashire.gov.uk/roads-parking-and-travel/roads/roadworks-and-traffic-regulation-orders/permanent.aspx> or scan the QR code below. Any representations or objections (specifying the grounds on which they are made) relating to the proposal must be made in writing and should be sent to The Director of Law and Governance, Lancashire County Council, P O Box 100, County Hall, Preston PR1 0LD or by e-mail to tro-consultation@lancashire.gov.uk quoting ref: **LSG4/894.21249/AFR** before the 17 October 2025.

Heloise MacAndrew, Director of Law and Governance
19 September 2025

