

ROAD TRAFFIC REGULATION ACT 1984
LANCASHIRE COUNTY COUNCIL
(NELL LANE, CUERDEN, CHORLEY BOROUGH)
(REVOCATION AND 20MPH SPEED LIMIT) ORDER 2025

The County Council of Lancashire, in exercise of its powers under 83(2) and Section 84 and Part IV of Schedule 9 to the **Road Traffic Regulation Act 1984**, as amended, ("the Act") and of all other enabling powers, after consultation with the Chief Officer of Police in accordance with Part III of Schedule 9 to the Act, hereby makes the following Order: -

1. Revocation

That part of the "Lancashire County Council (Nell Lane, Shady Lane and Wigan Road, Cuerden, Chorley and South Ribble Boroughs) (40 and 50mph Speed Limit) Order 2013", as set out in Schedule 1 to this Order, is hereby revoked.

2. 20mph Speed Limit

No person shall drive any motor vehicle at a speed exceeding 20mph on the length of road as set out in Schedule 2 to this Order.

3. Exemption

No speed limit imposed by this order applies to vehicles falling within regulation 3 (4) of the Road Traffic Exemptions (Special Forces) (Variation and Amendment) Regulations 2011 when used in accordance with regulation 3 (5) of those Regulations.

4. Commencement of Order

This Order shall come into force on the 3rd day of October 2025 and shall be cited as the "Lancashire County Council (Nell Lane, Cuerden, Chorley Borough) (Revocation And 20mph Speed Limit) Order 2025".

Dated ^{this 18th day of September 2025}

THE COMMON SEAL of the Lancashire County Council was hereunto affixed pursuant to the Scheme of Delegation to Heads of Service

Jaswant Johal

[Jaswant Johal \(Sep 19, 2025 16:28:03 GMT+1\)](#)

Authorised Signatory



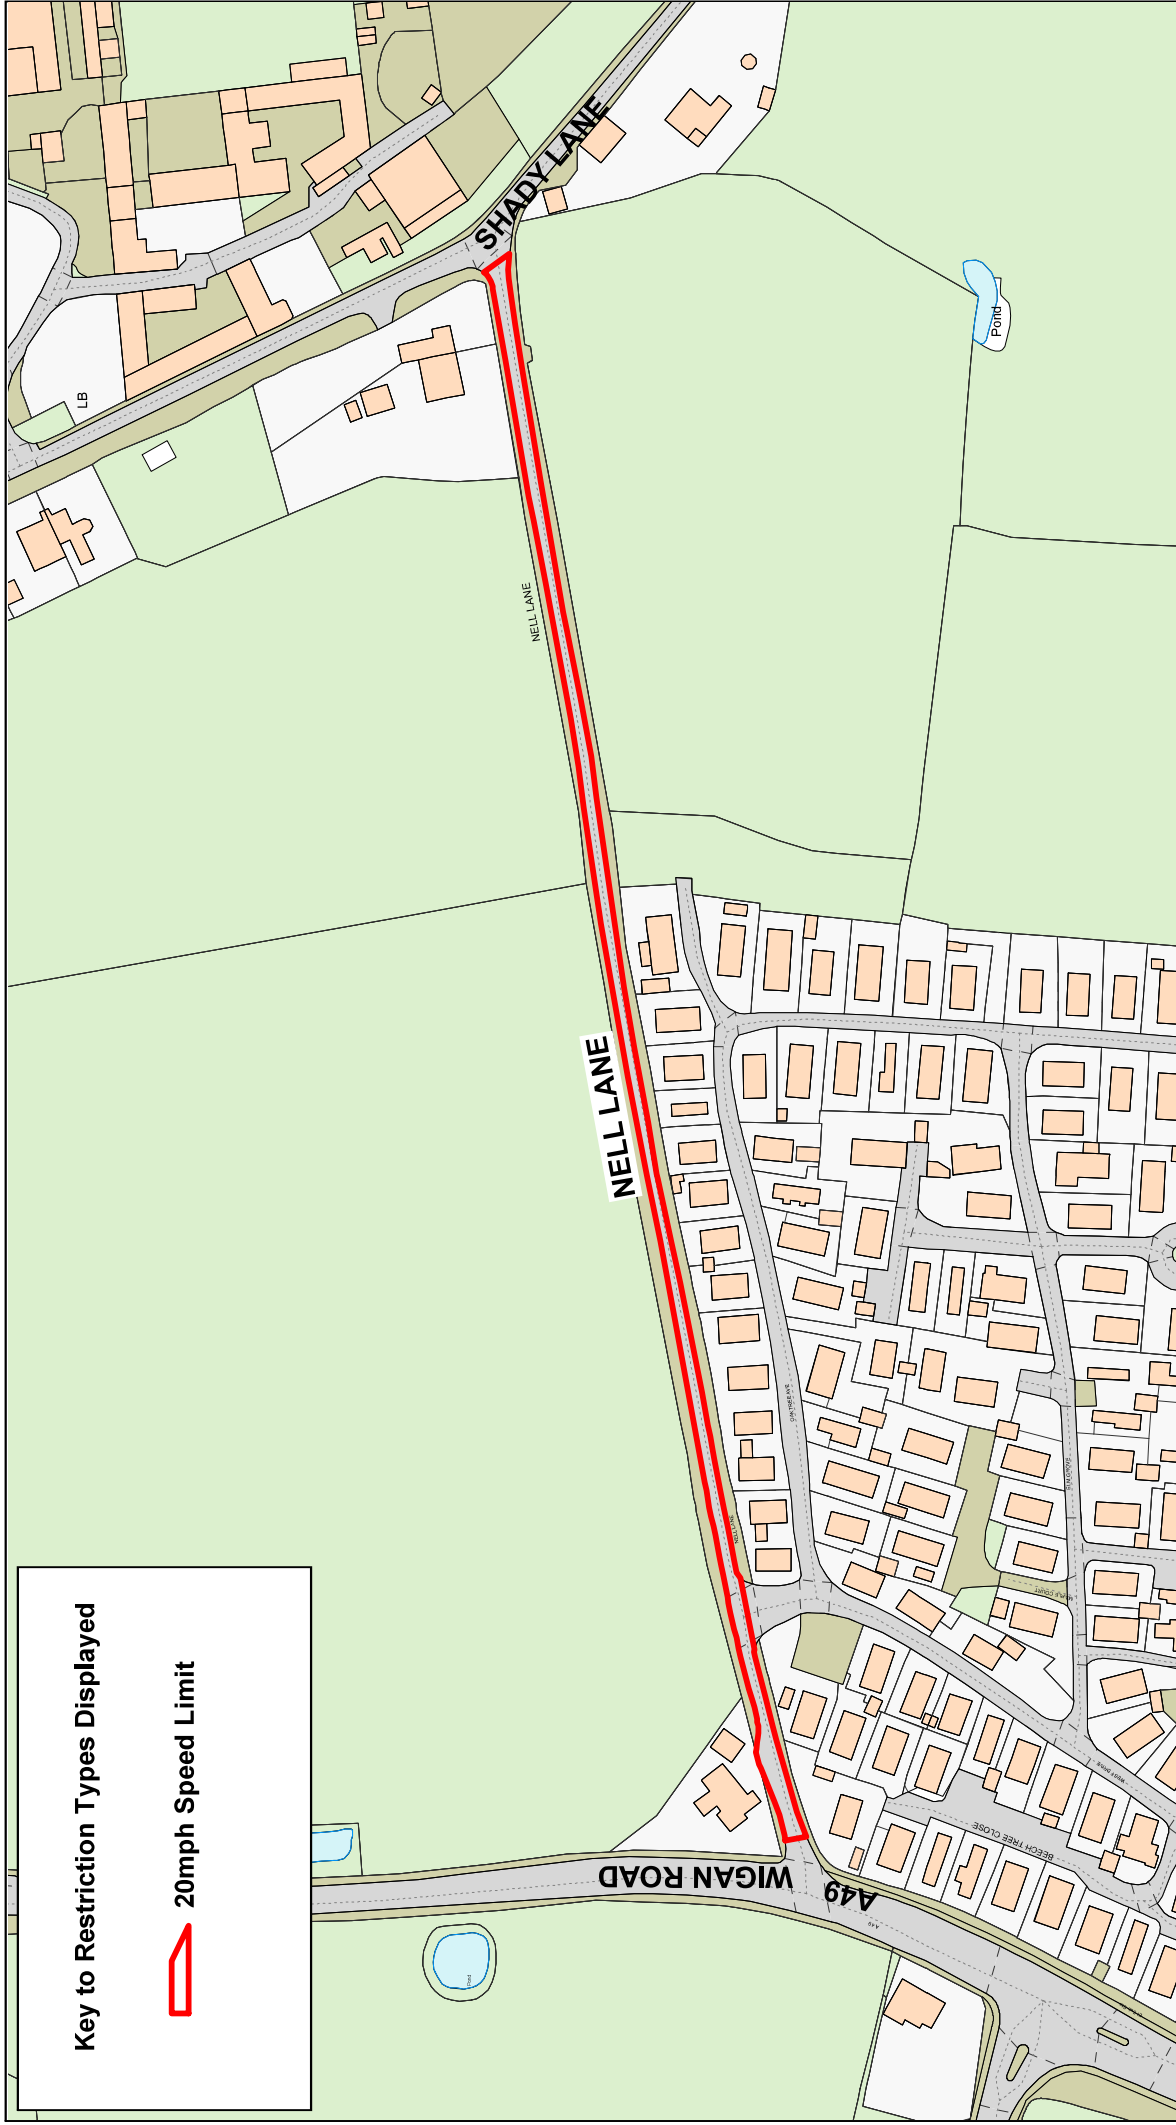
DS756



Schedule 1 – Revocation

Item b) of Schedule 1.

Schedule 2 - 20mph Speed Limit

Nell Lane, Cuerden, from a point 14 metres east of its junction with the centreline of Wigan Road (A49) to a point 6 metres west of its junction with the centreline of Shady Lane.



Lancashire County Council		Nell Lane Cuerden		Phil Durnell Director of Highways and Transport P.O. Box 100, County Hall, PRESTON PR1 0LD		1 : 2000	
				Director of Highways and Transport		SCALE	DATE
						DATE	DRAWING No.
						DRAWING No.	DRAWN BY
						DRAWN BY	Scale with care as distortion may occur