



**Key to Restriction Types Displayed**

——— No Waiting At Any Time



**Spring Street,  
Rishton**




Crown copyright and database rights 2023  
OS AC0000850590  
Lancashire County Council  
Licence No. AC0000850590

**Matt Townsend  
Director of Highways  
and Transport**

**P.O. Box 100, County Hall,  
PRESTON PR1 0LD**

SCALE	<b>1 : 500</b>
DATE	<b>01/08/2025</b>
DRAWING No.	<b>P25-26(02)ML-HY3</b>
DRAWN BY	<b>DG</b>
	Scale with care as distortion may occur

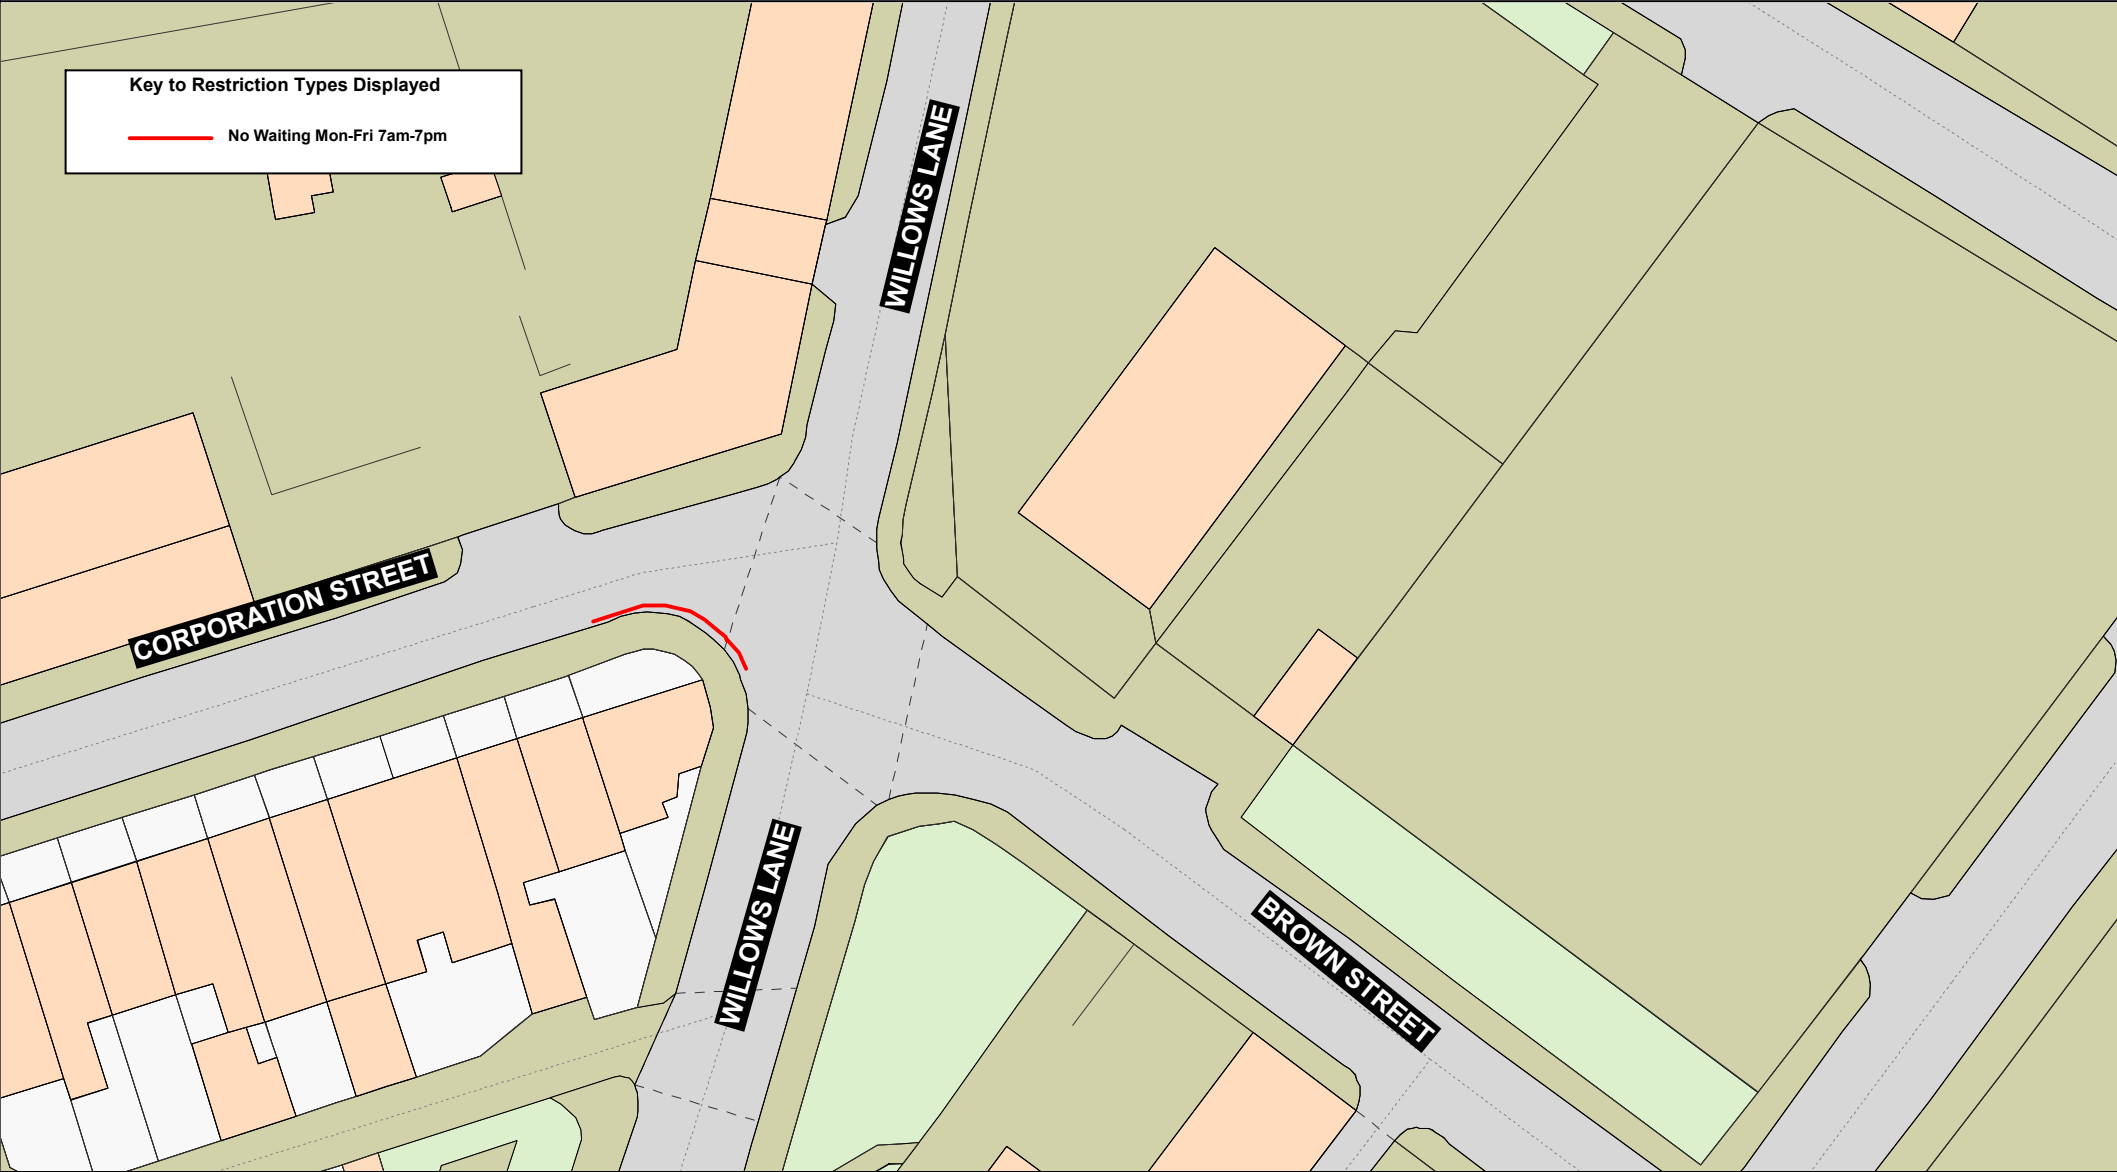

Corporation Street,  
Accrington



Crown copyright and database rights 2023  
OS AC0000850590  
Lancashire County Council  
Licence No. AC0000850590

**Matt Townsend**  
**Director of Highways**  
**and Transport**

P.O. Box 100, County Hall,  
PRESTON PR1 0LD

SCALE	1 : 500
DATE	12/08/2025
DRAWING No.	P25-26(02)-HY4
DRAWN BY	DG
	Scale with care as distortion may occur

