


SCALE	1 : 500
DATE	25/07/2025
DRAWING No.	P25-26(02)MW-PE3
DRAWN BY	DG
	Scale with care as distortion may occur

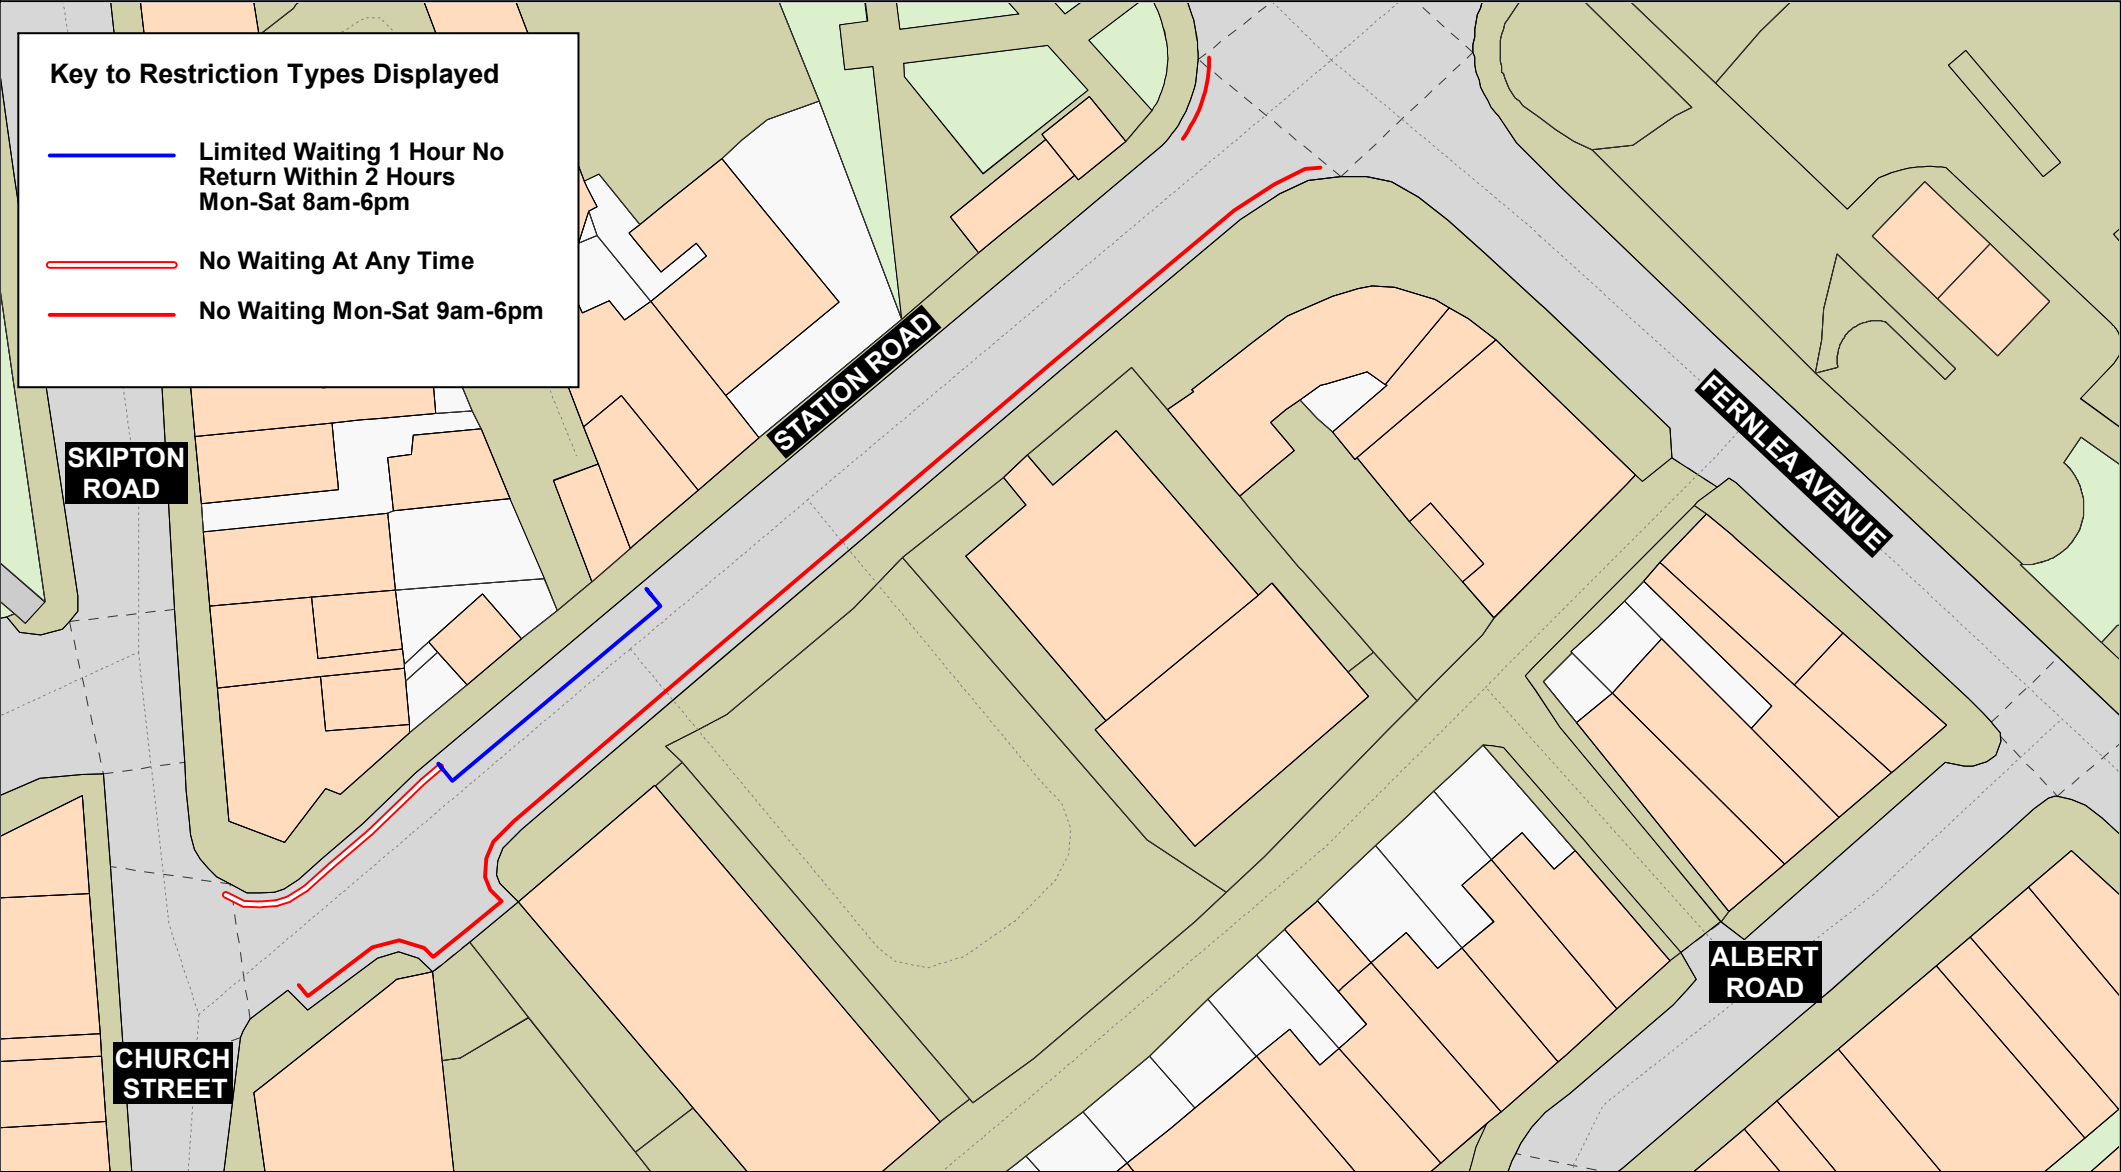

Station Road,
Barnoldswick




Crown copyright and database rights 2023
OS AC0000850590
Lancashire County Council
Licence No. AC0000850590

Matt Townsend
Director of Highways
and Transport

P.O. Box 100, County Hall,
PRESTON PR1 0LD

SCALE	1 : 500
DATE	12/09/2025
DRAWING No.	P25-26(02)UA-PE5
DRAWN BY	DG
	Scale with care as distortion may occur

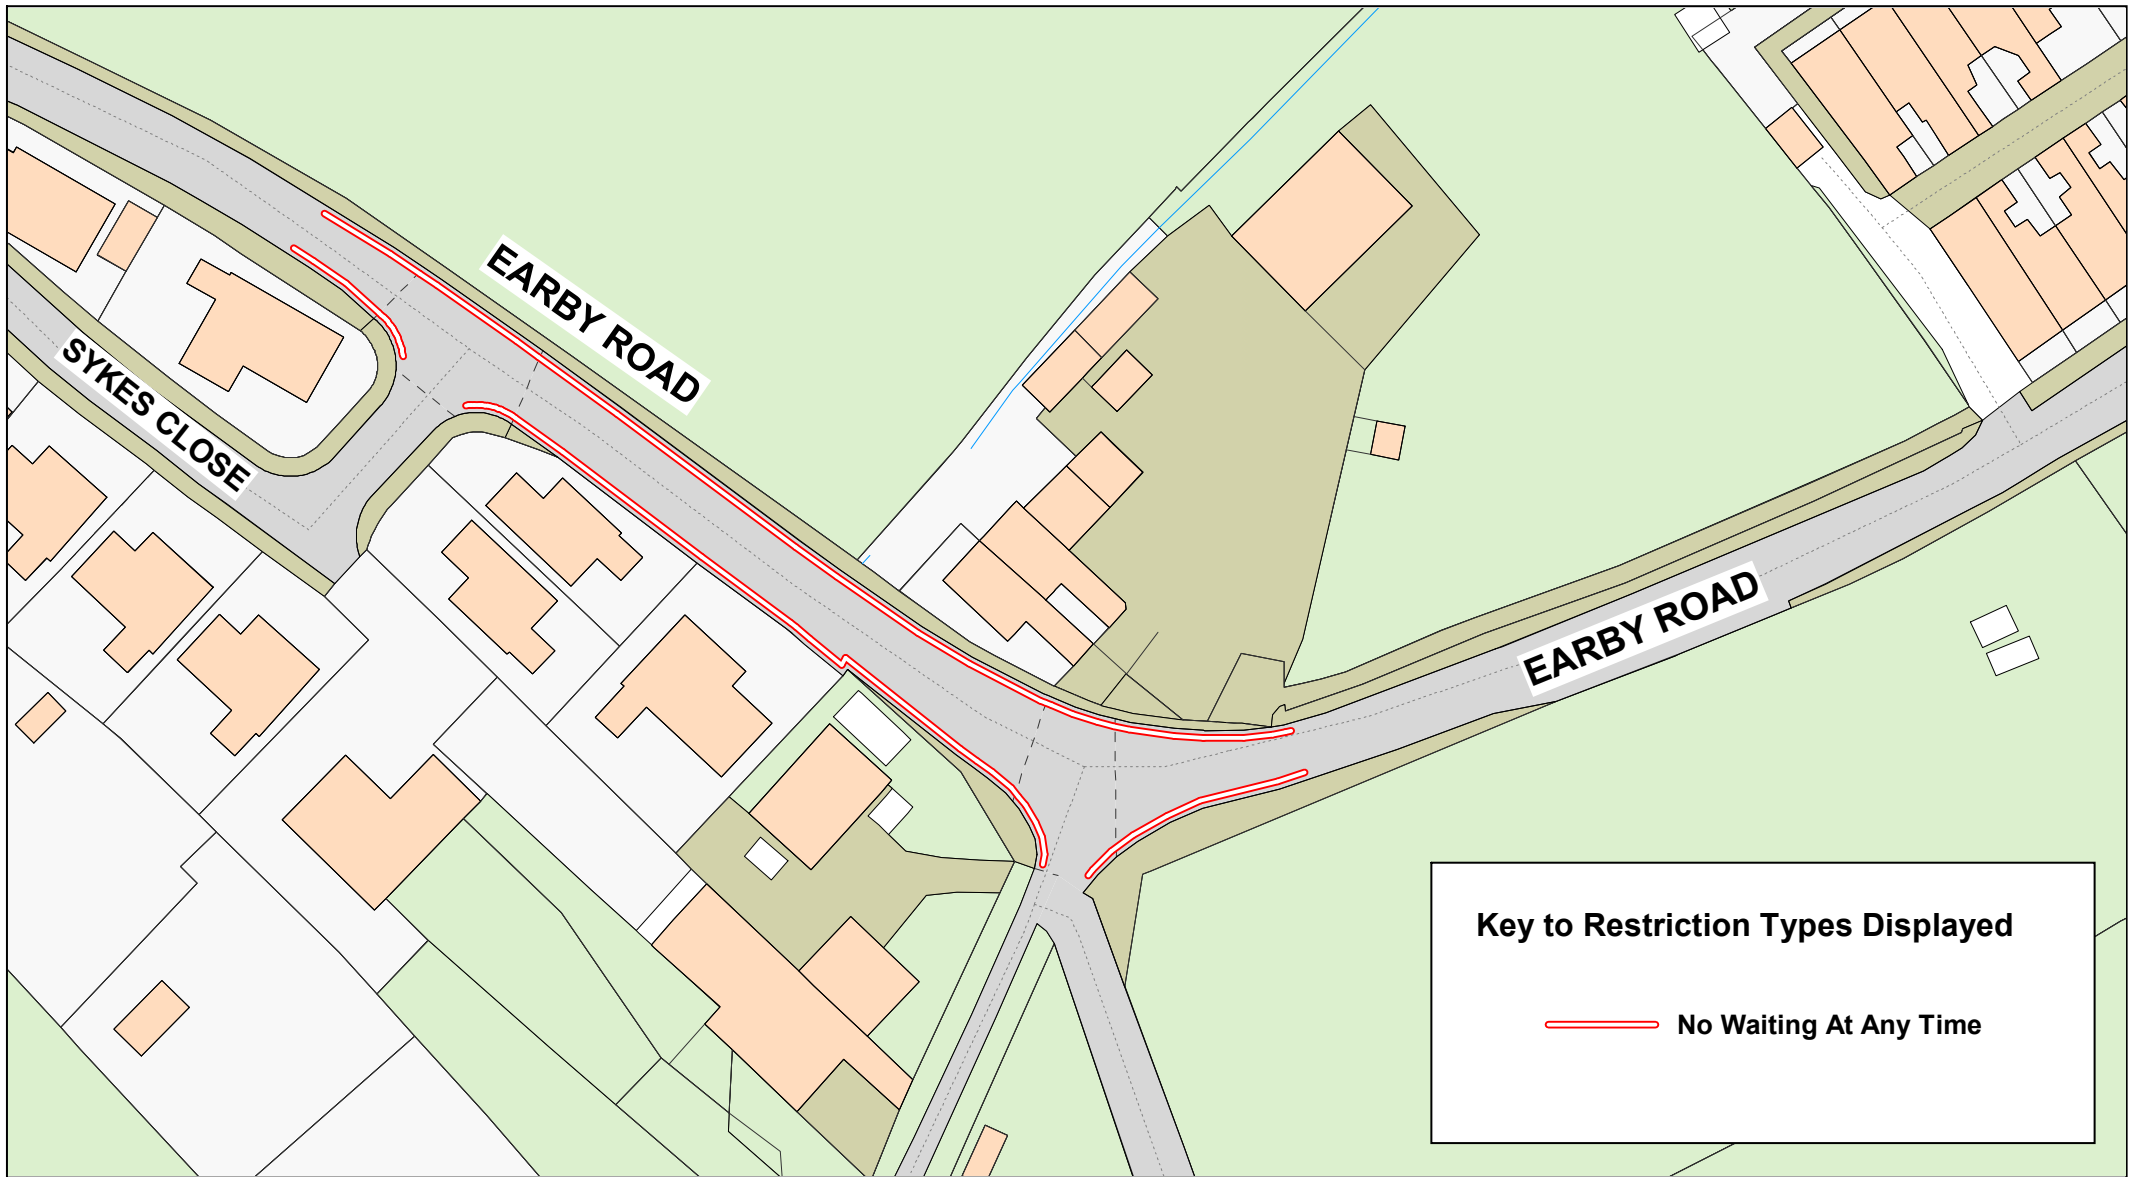

SCALE	1 : 750
DATE	01/07/2025
DRAWING No.	P25-26(02)PE-MW
DRAWN BY	DG
	Scale with care as distortion may occur