






<div><div><div>Lancashire</div><div>County Council</div><div></div></div></div>	<div>Station Road, Rossendale</div> <div></div>	<div><div>Crown copyright and database rights 2023 OS AC0000850590 Lancashire County Council Licence No. AC0000850590</div></div>	SCALE	1 : 750
		<div><div>Matt Townsend Director of Highways and Transport</div><div>P.O. Box 100, County Hall, PRESTON PR1 0LD</div></div>	DATE	24/07/2025
			DRAWING No.	P25-26(02)MW-PE2
			DRAWN BY	DG
				Scale with care as distortion may occur



<div><div>Lancashire</div><div>County Council</div><div></div></div>	<div>Cowm Park Way North, Rossendale</div> <div></div>	Crown copyright and database rights 2023 OS AC0000850590 Lancashire County Council Licence No. AC0000850590	
		Matt Townsend Director of Highways and Transport P.O. Box 100, County Hall, PRESTON PR1 0LD	
		SCALE	1 : 500
		DATE	12/08/2025
		DRAWING No.	P25-26(02)ML-RO2
		DRAWN BY	DG
	Scale with care as distortion may occur		

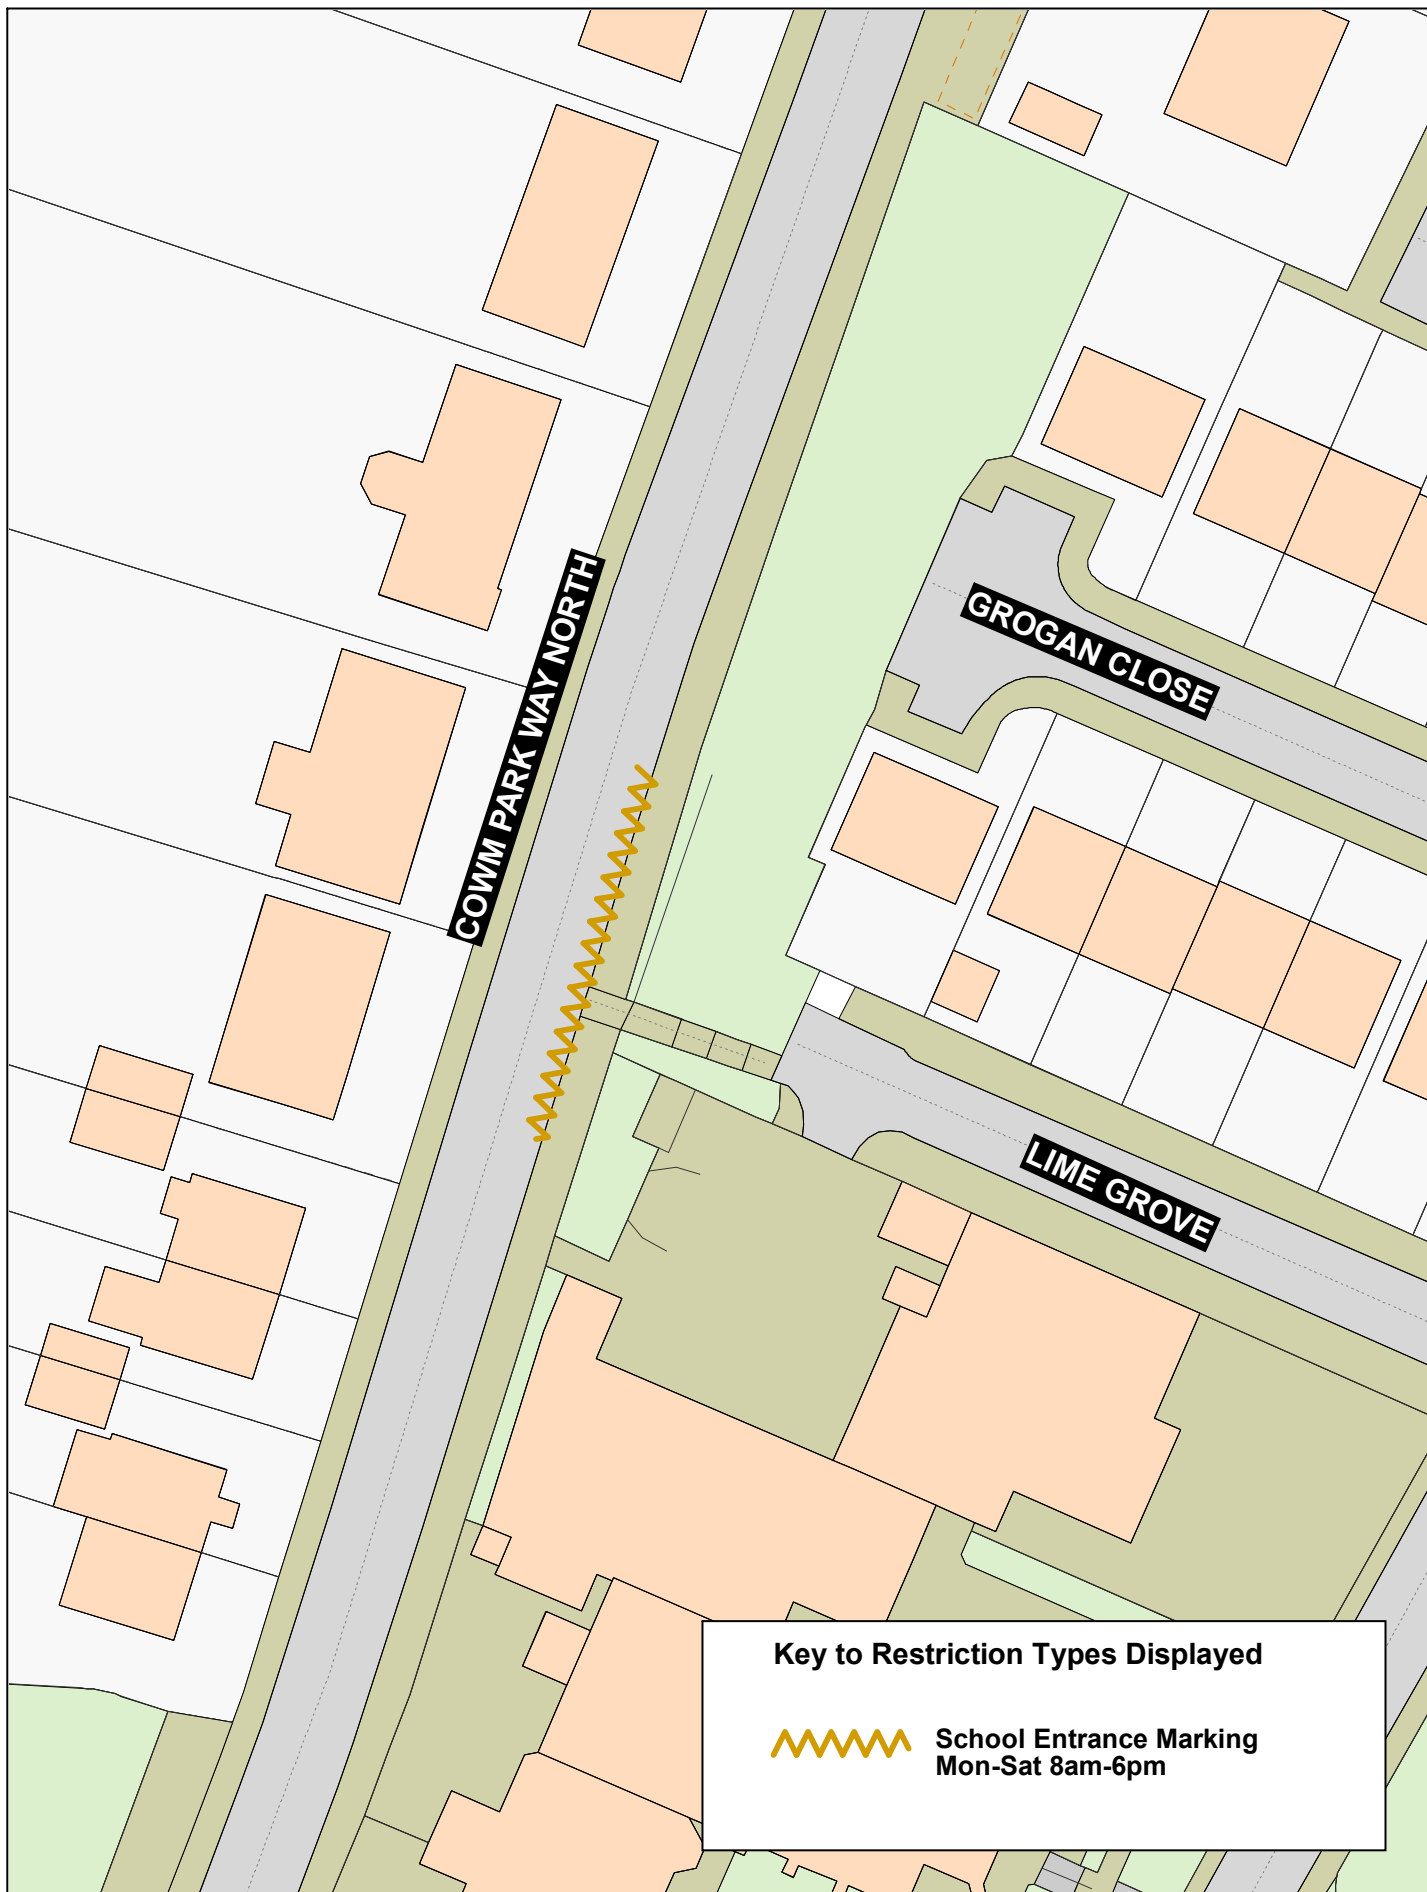