



NEW BUS STOP LOCATION PLAN
SCALE - 1:250

NOTES - GENERAL:

- 1) ALL DIMENSIONS ARE STATED IN METRES UNLESS NOTED OTHERWISE.
- 2) ALL LEVELS ARE STATED IN METRES
- 3) ALL DIMENSIONS, LEVELS AND CO-ORDINATES ARE BASED UPON TOPOGRAPHICAL SURVEY DRAWING (NO. S24486-DR-T-001) BY SITE SURVEYING SERVICES LTD DATED 17/06/24.
- 4) DO NOT SCALE. PLEASE REFER ANY QUERIES TO THE PROJECT MANAGER / SUPERVISOR.
- 5) THIS DRAWING IS TO BE READ IN COLOUR

KEY - GENERAL:

- BUS ROAD MARKINGS - PROPOSED
- CYCLE ROAD MARKINGS - ADVISORY
- BUS STOP PLATFORM PAVING - PROPOSED


P04	JK	DC	--	29/08/25	UPDATED AFTER REVIEW
P03	DW	DC	--	26/08/25	UPDATED AFTER REVIEW
P02	JK	DC	DC	20/08/25	UPDATED AFTER REVIEW
REV	DRN	CHK	APP	DATE	DESCRIPTION

Consulting Civil & Structural Engineers

BRITISH STANDARD

Brindley Lodge,
Adcroft Street,
Stockport, Cheshire.
SK1 3HS
www.wildecivil.co.uk
Tel : 0161-474-7479
Fax : 0161-474-7492

Client	MELBA SWINTEX						
Project	MAYFIELD CHICKS S278 AGREEMENT						
Title	NEW BUS STOP LOCATION PLAN						
Scale 1:250	Drawn UA	Date 20/05/25	Chkd DC	Approved ML			
Drawing No. 766-050-0010				Revision P04			
Status FOR INFORMATION				Sheet Size A1			

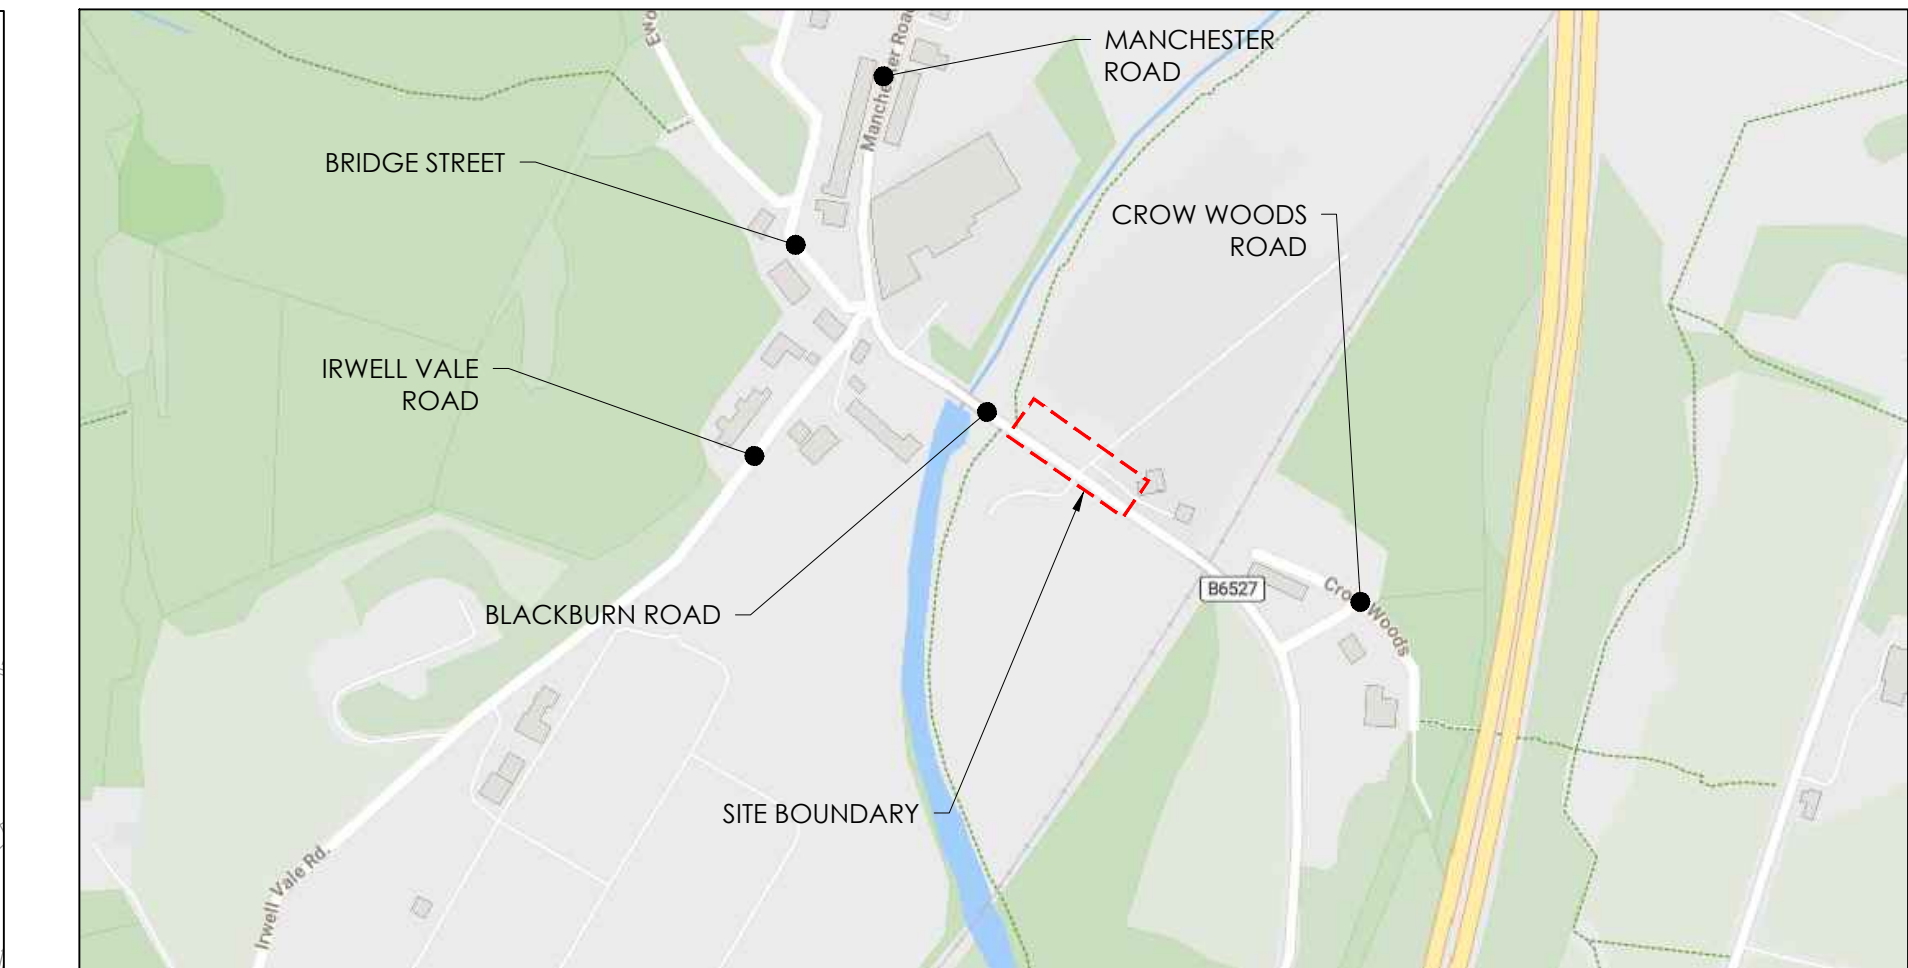

SITE LOCATION
SCALE - N.T.S

BUS STOP REMOVAL PLAN
SCALE - 1:250

NOTES - GENERAL:

- 1) ALL DIMENSIONS ARE STATED IN METRES UNLESS NOTED OTHERWISE.
- 2) ALL LEVELS ARE STATED IN METRES
- 3) ALL DIMENSIONS, LEVELS AND CO-ORDINATES ARE BASED UPON TOPOGRAPHICAL SURVEY DRAWING (NO. S24486-DR-T-001) BY SITE SURVEYING SERVICES LTD DATED 17/06/24.
- 4) DO NOT SCALE. PLEASE REFER ANY QUERIES TO THE PROJECT MANAGER / SUPERVISOR.
- 5) THIS DRAWING IS TO BE READ IN COLOUR

KEY - GENERAL:

- EXISTING BUS STOP MARKINGS
- EXISTING ROAD MARKINGS

P02	DW	DC	--	05/09/25	UPDATED AFTER REVIEW
REV	DRN	CHK	APP	DATE	DESCRIPTION

Wilde
Consulting Civil & Structural Engineers

www.wildcivil.co.uk
Tel : 0161-474-7479
Fax : 0161-474-7492

Brindley Lodge,
Adcroft Street,
Stockport, Cheshire.
SK1 3HS

Client		MELBA SWINTEX		
Project		MAYFIELD CHICKS S278 AGREEMENT		
Title		BUS STOP REMOVAL PLAN		
Scale AS SHOWN	Drawn DW	Date 29/08/25	Chkd DC	Approved
Drawing No. 766-050-0012				Revision P02
Status FOR INFORMATION				Sheet Size A1