



SCALE	1 : 500
DATE	17/07/2025
DRAWING No.	M25-26(01)MW-BU1
DRAWN BY	DG
	Scale with care as distortion may occur



SCALE	1 : 1500
DATE	20/08/2025
DRAWING No.	M25-26(01)MW-BU/OW
DRAWN BY	DG
	Scale with care as distortion may occur

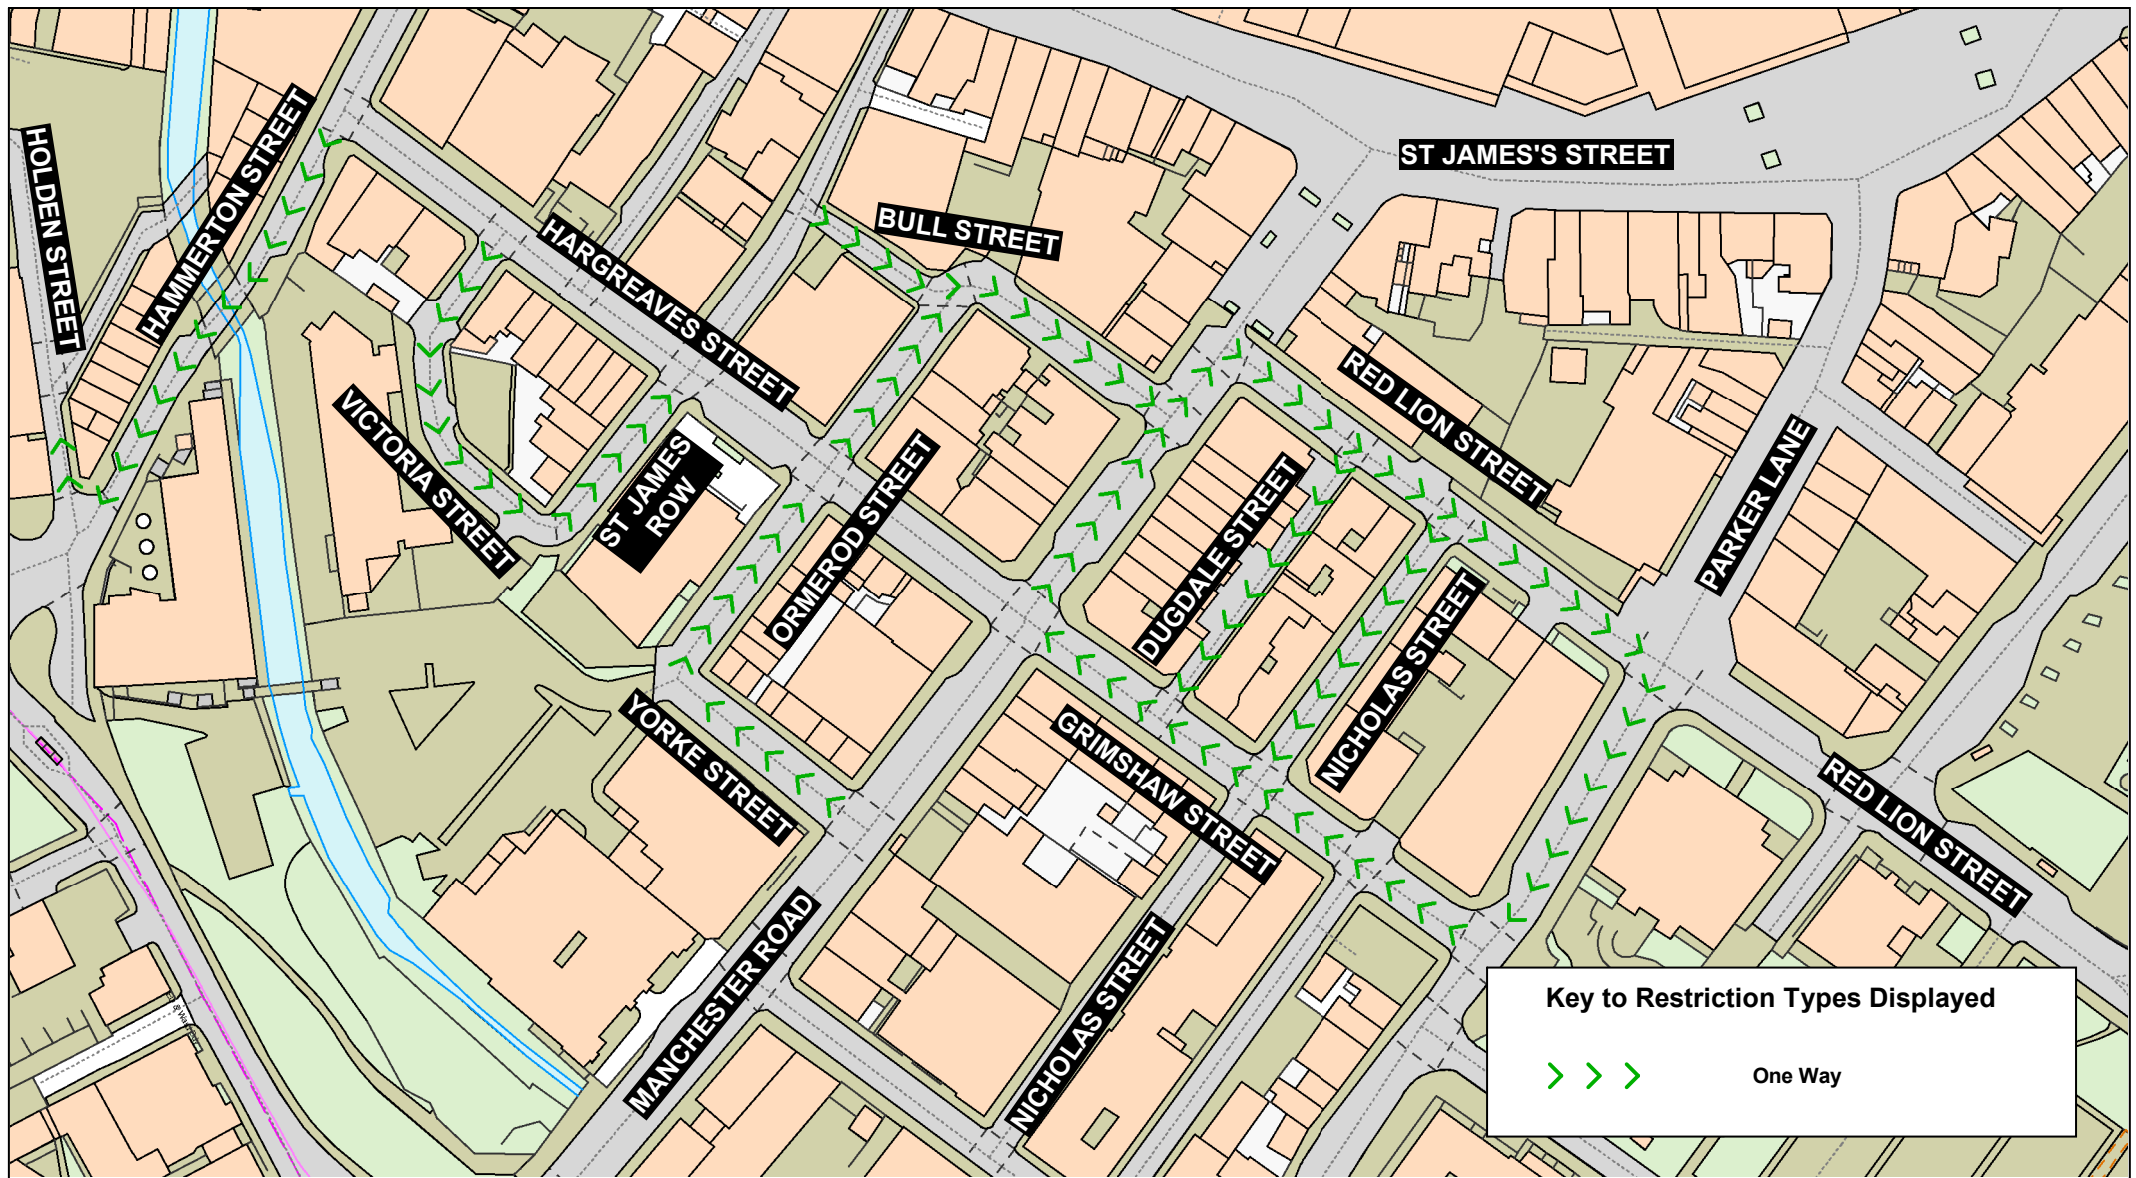


SCALE	<b>1 : 1000</b>
DATE	<b>20/08/2025</b>
DRAWING No.	<b>M25-26(01_MW-PD1-OW</b>
DRAWN BY	<b>DG</b>
Scale with care as distortion may occur	

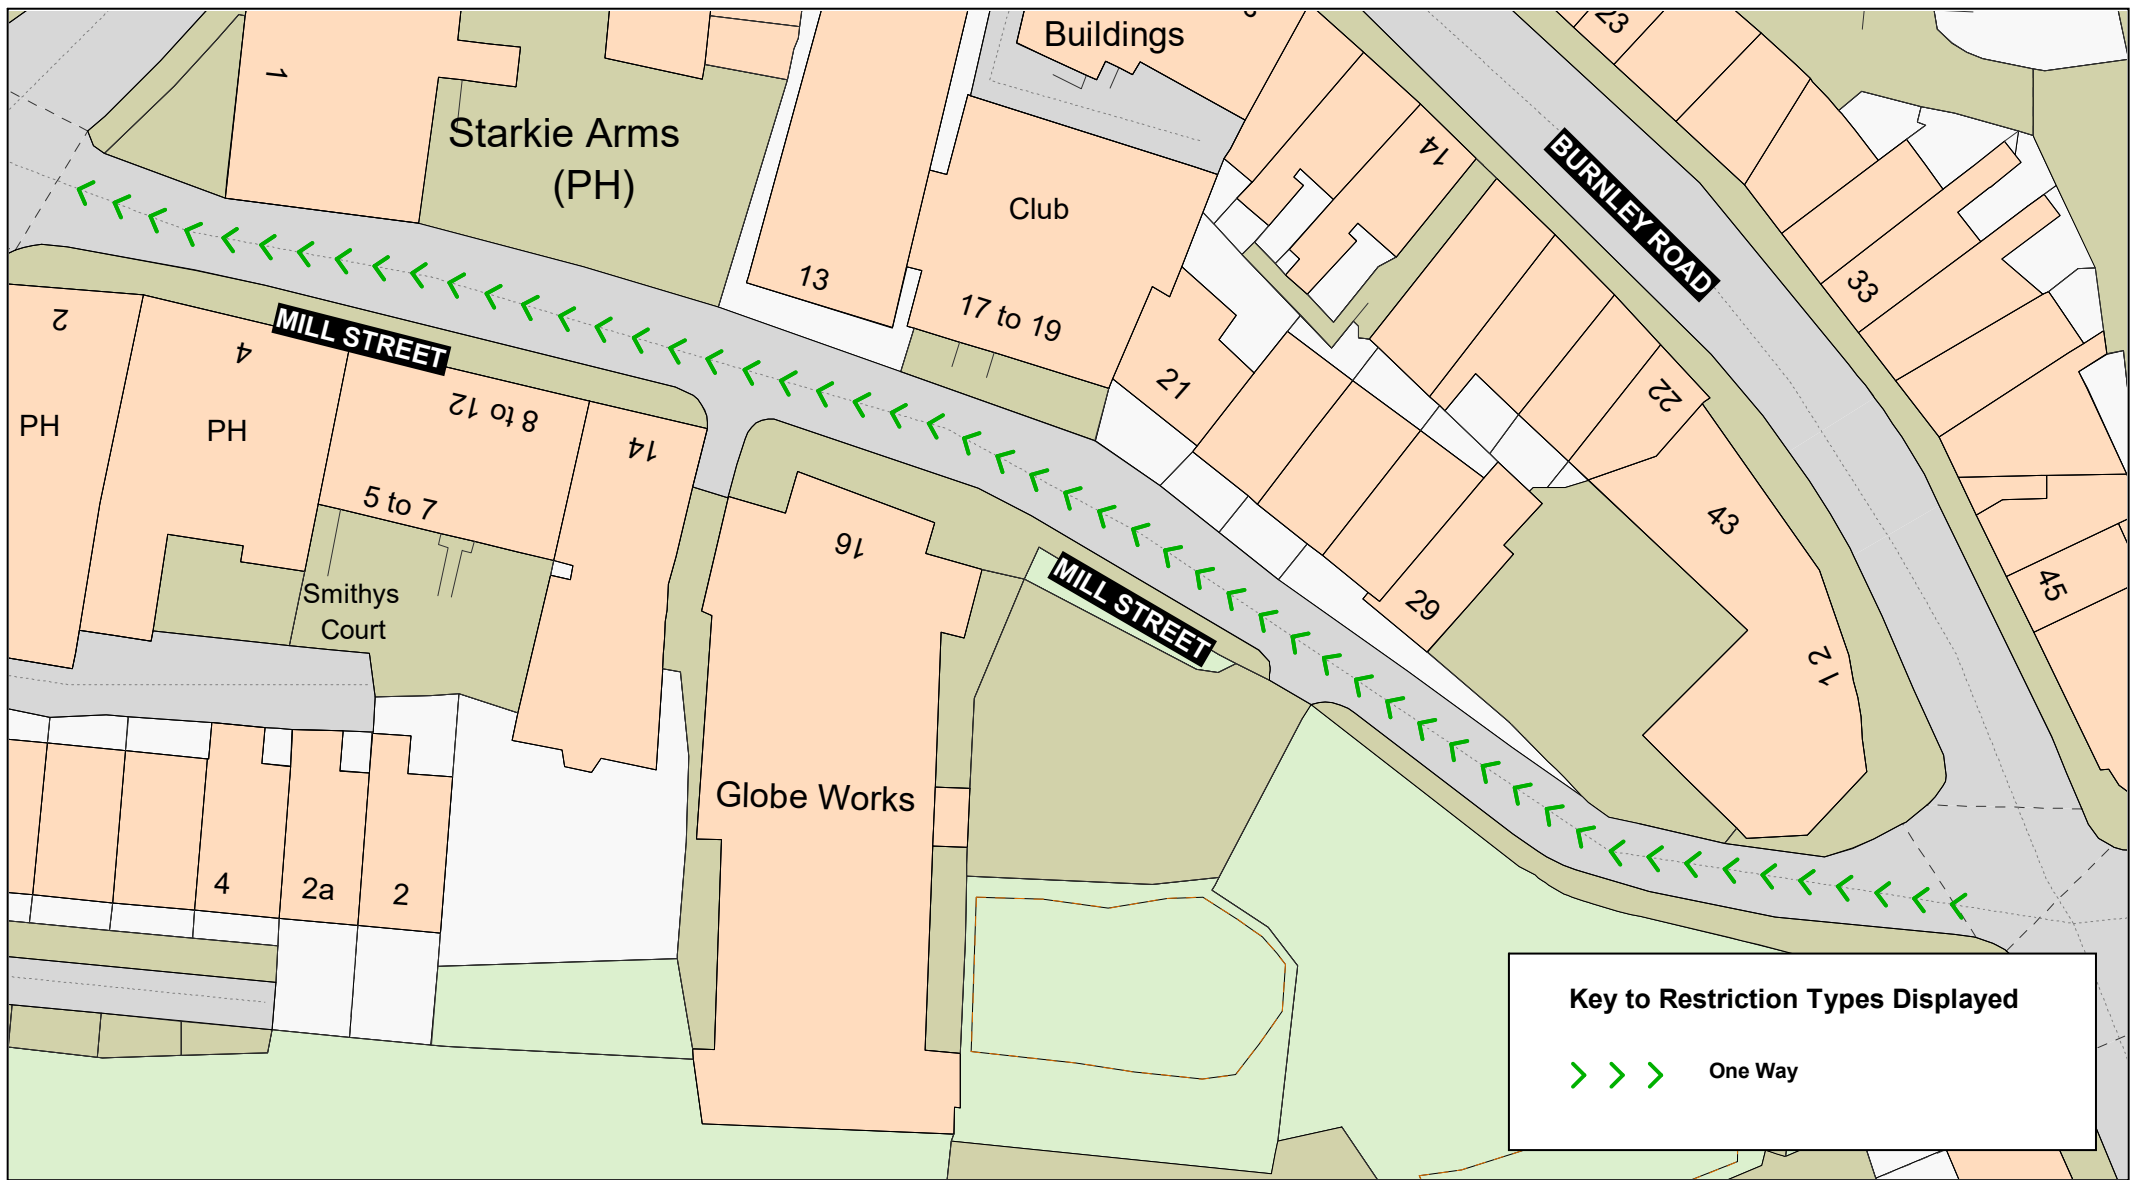






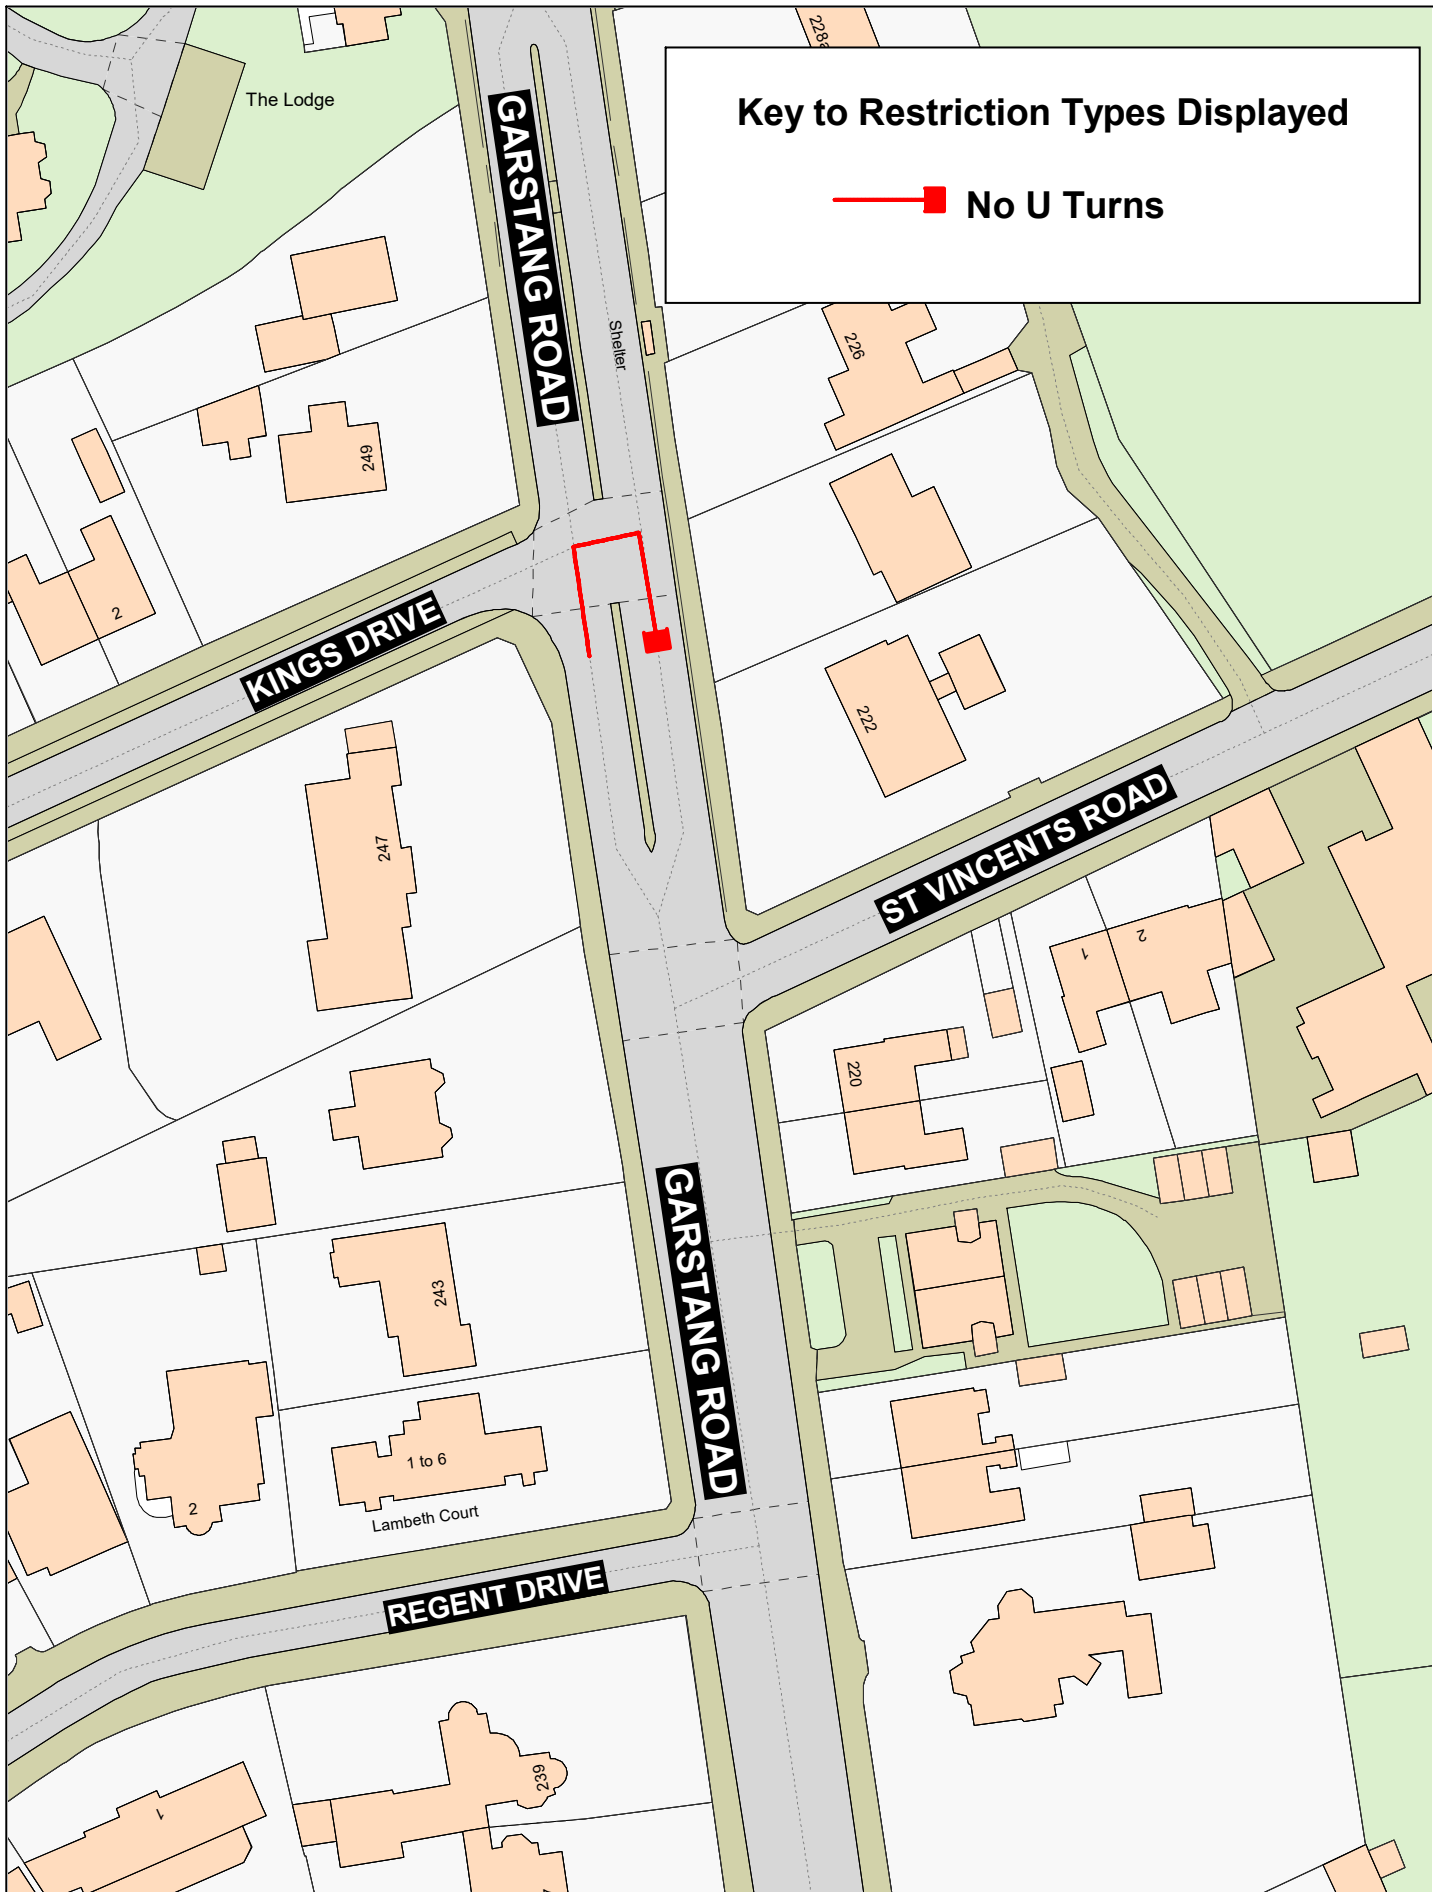

SCALE	<b>1 : 800</b>
DATE	<b>22/08/2025</b>
DRAWING No.	<b>M25-26(01)PE2-UA</b>
DRAWN BY	<b>DG</b>
	Scale with care as distortion may occur




<div><div>Lancashire</div><div>County Council</div><div></div></div>	<div>Garstang Road, Preston</div> <div></div>	Crown copyright and database rights 2023 OS AC0000850590 Lancashire County Council Licence No. AC0000850590		SCALE	1 : 900
		Matt Townsend Director of Highways and Transport P.O. Box 100, County Hall, PRESTON PR1 0LD		DATE	03/09/2025
				DRAWING No.	M25-26(01)GM-PR1
				DRAWN BY	CGL
					Scale with care as distortion may occur

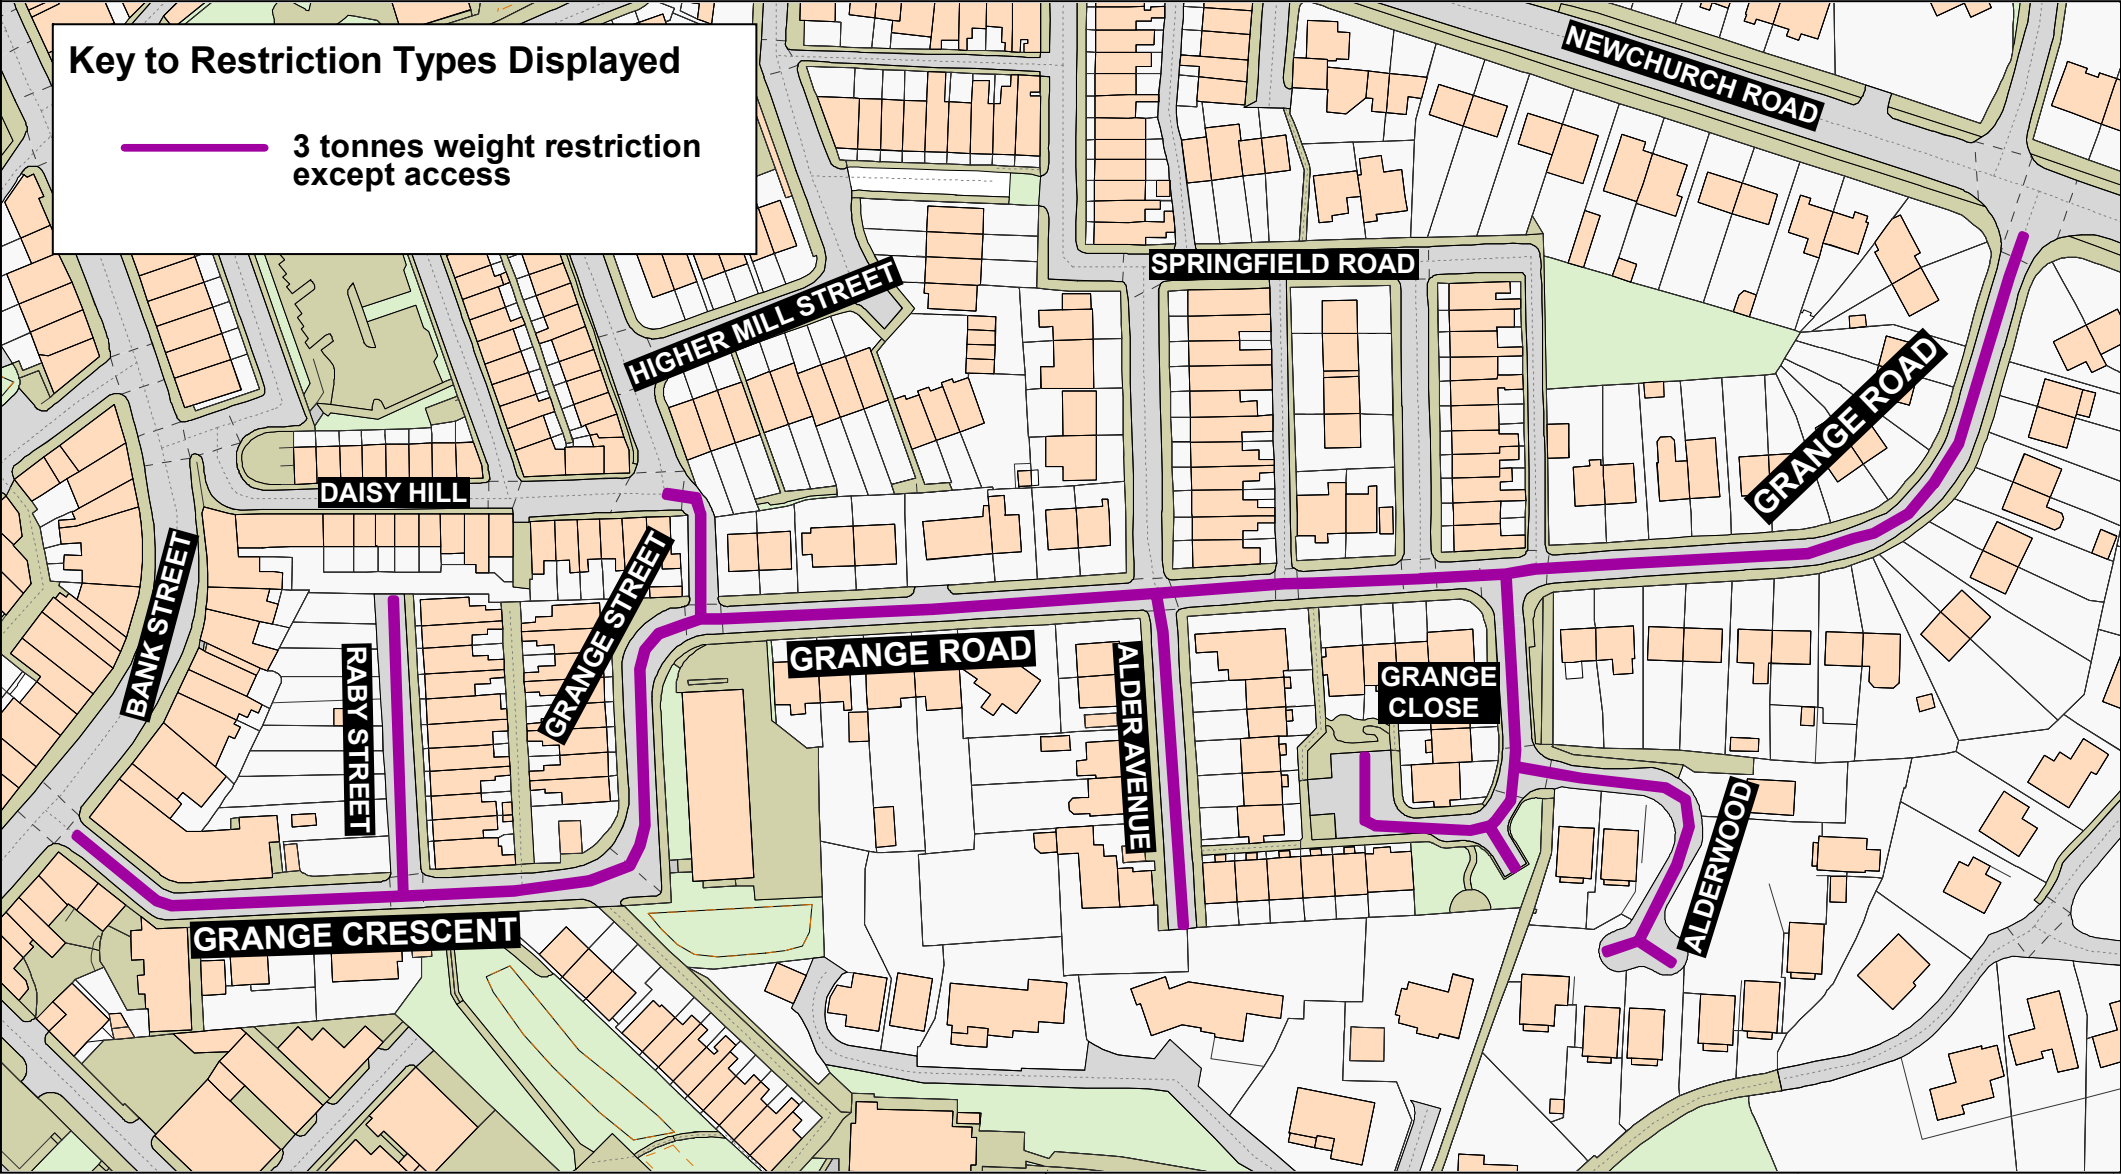


SCALE	1 : 1500
DATE	24/07/2025
DRAWING No.	M25-26(01)MW-RO1
DRAWN BY	DG
	Scale with care as distortion may occur



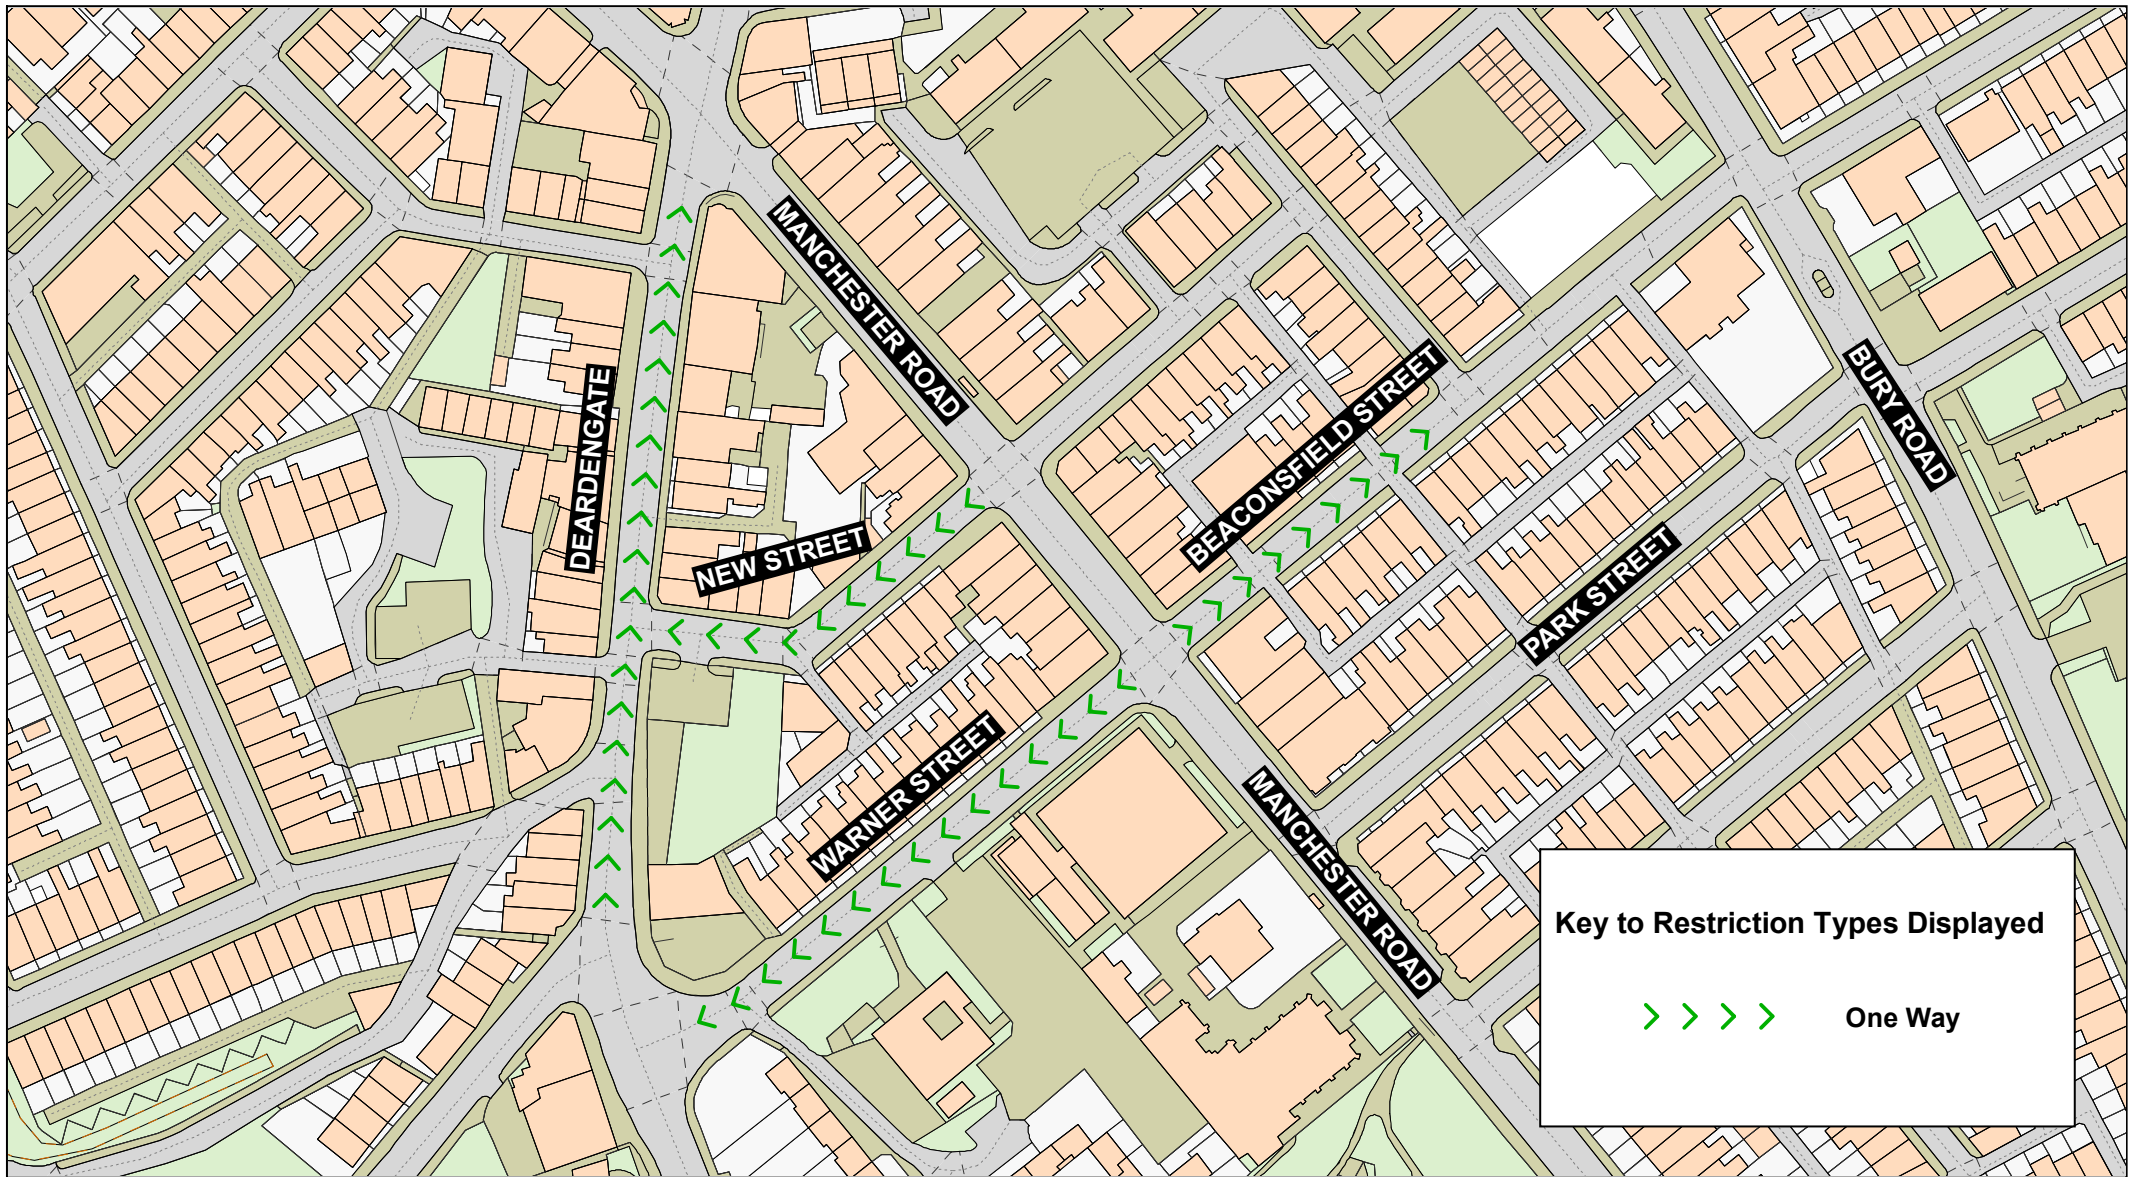

**Key to Restriction Types Displayed**


**One Way**



**Deardengate,  
New Street,  
Warner Street and  
Beaconsfield Street,  
Haslingden**




Crown copyright and database rights 2023  
OS AC0000850590  
Lancashire County Council  
Licence No. AC0000850590


**Matt Townsend  
Director of Highways  
and Transport**



P.O. Box 100, County Hall,  
PRESTON PR1 0LD


SCALE	<b>1 : 1500</b>
DATE	<b>31/07/2025</b>
DRAWING No.	<b>M25-26(01)MW-RO2</b>
DRAWN BY	<b>DG</b>
	Scale with care as distortion may occur

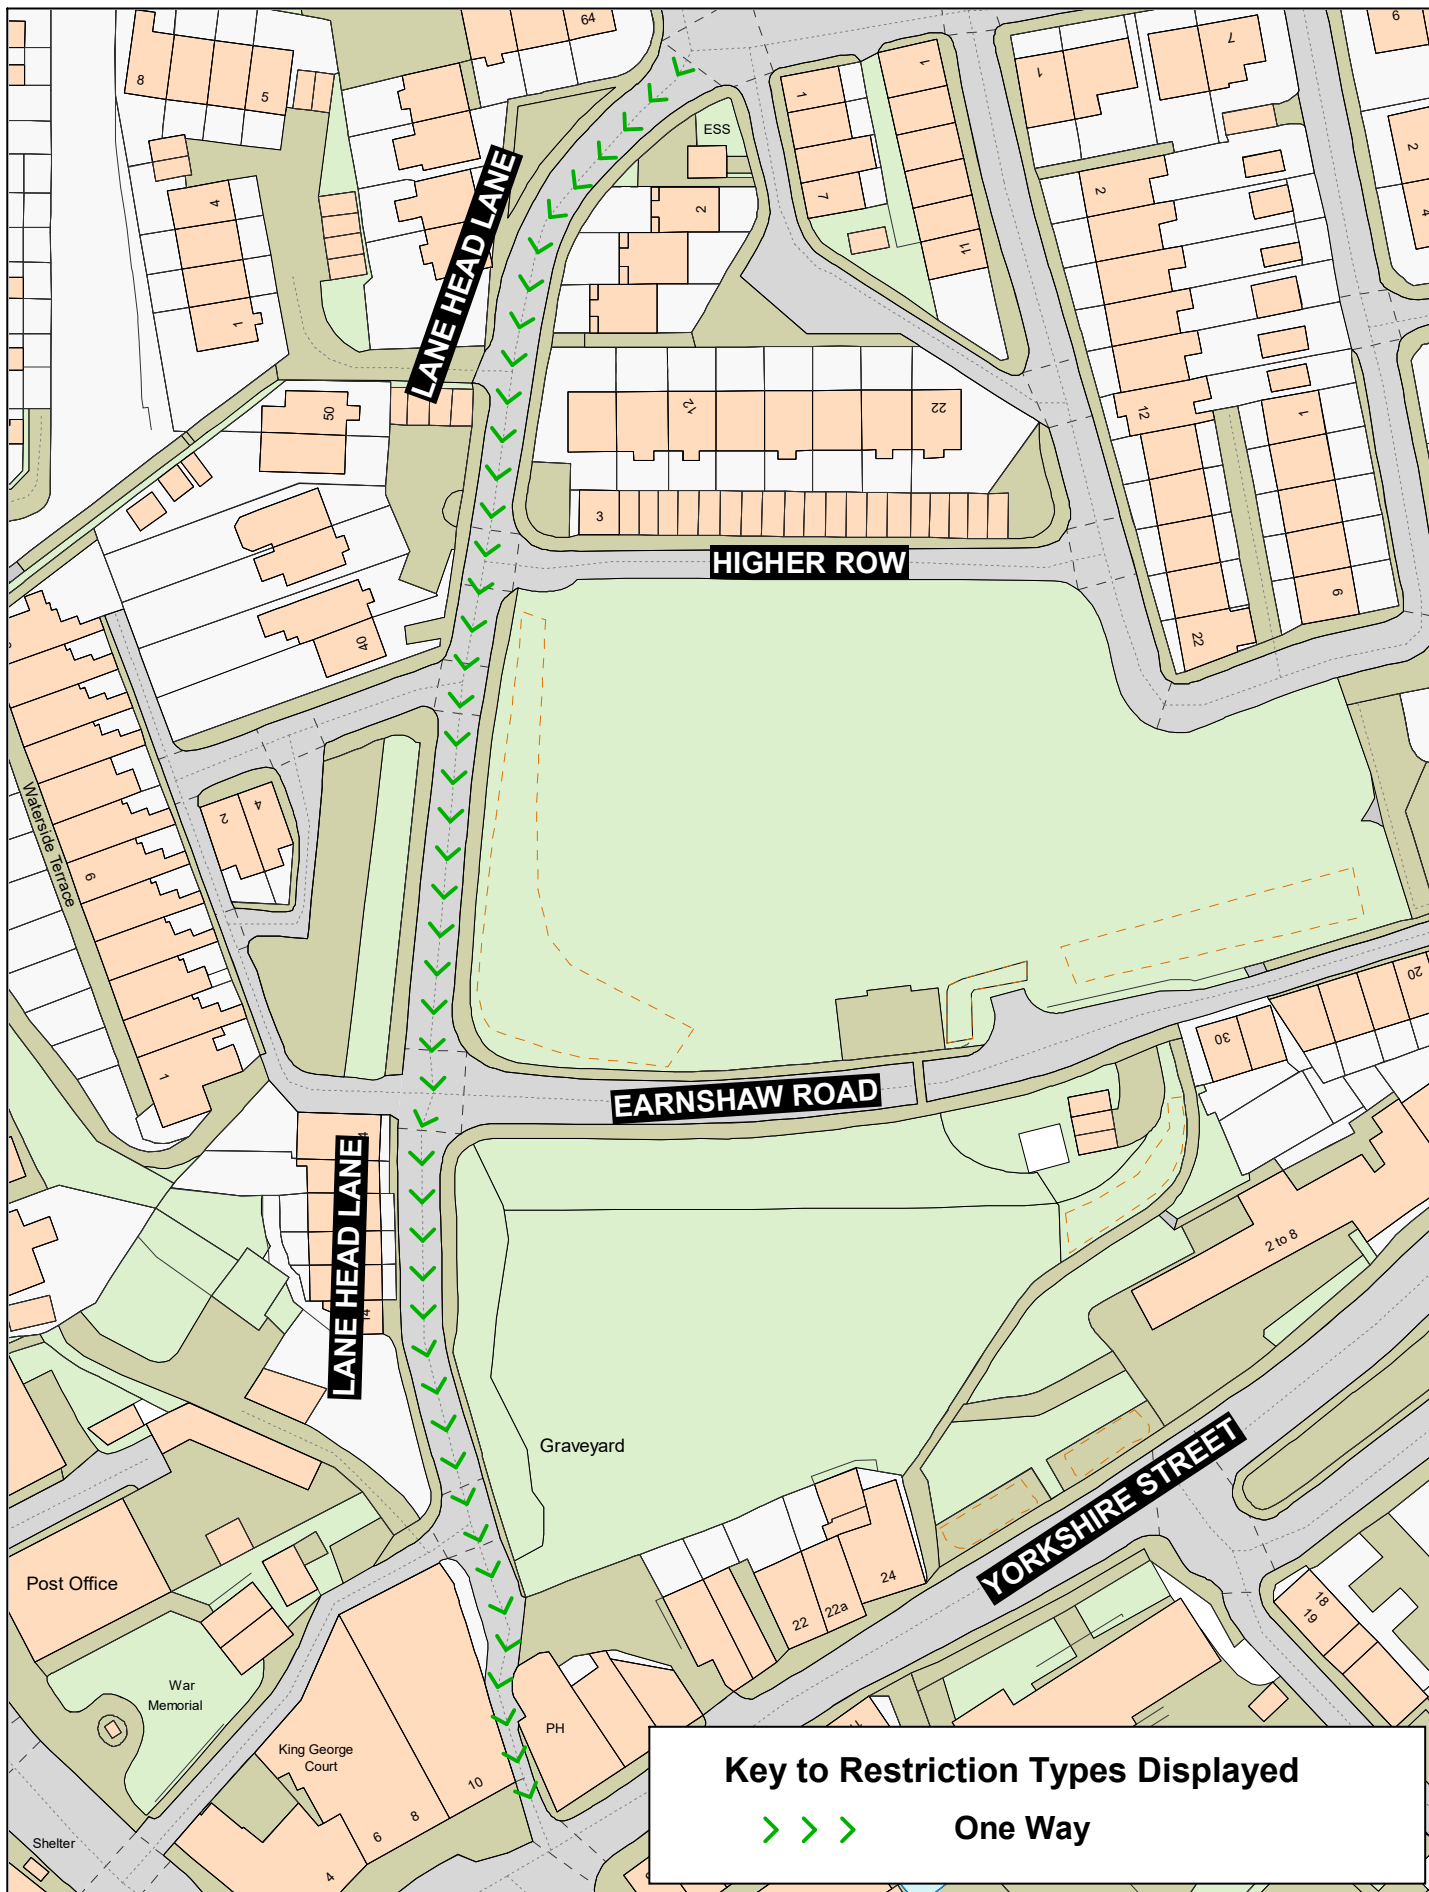

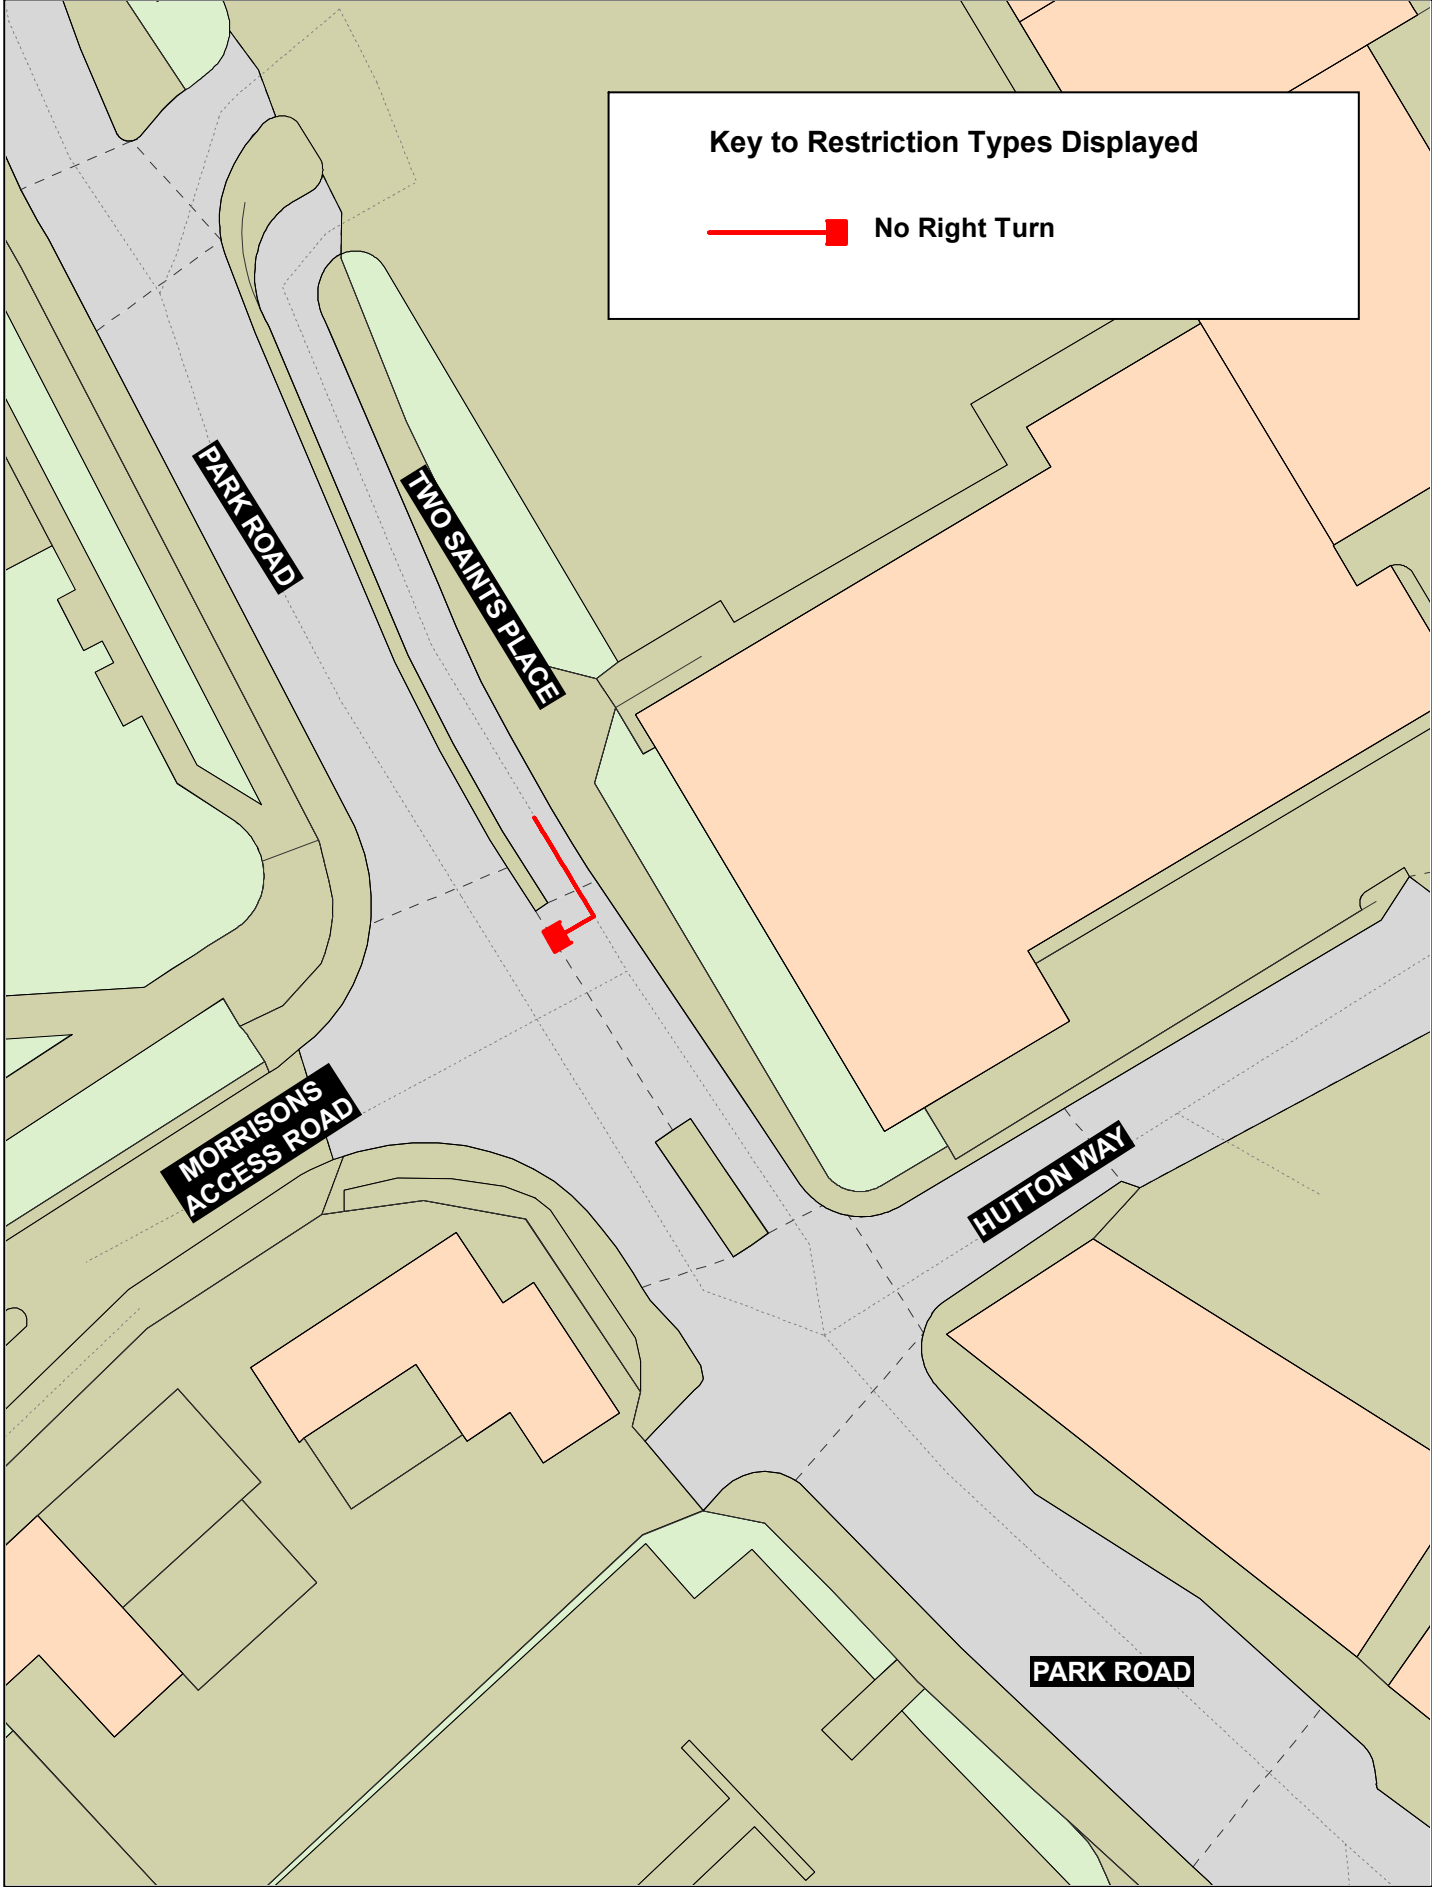



<div><div>Lancashire</div><div>County Council</div><div></div></div>	<div>Two Saints Place, Park Road, Ormskirk</div> <div></div>	<div>Crown copyright and database rights 2023 OS AC0000850590 Lancashire County Council Licence No. AC0000850590</div>		SCALE	1 : 500
		<div>Matt Townsend Director of Highways and Transport</div> <div>P.O. Box 100, County Hall, PRESTON PR1 0LD</div>		DATE	19/09/2025
				DRAWING No.	M25-26(01)KP-WL1:1
				DRAWN BY	DG
					Scale with care as distortion may occur

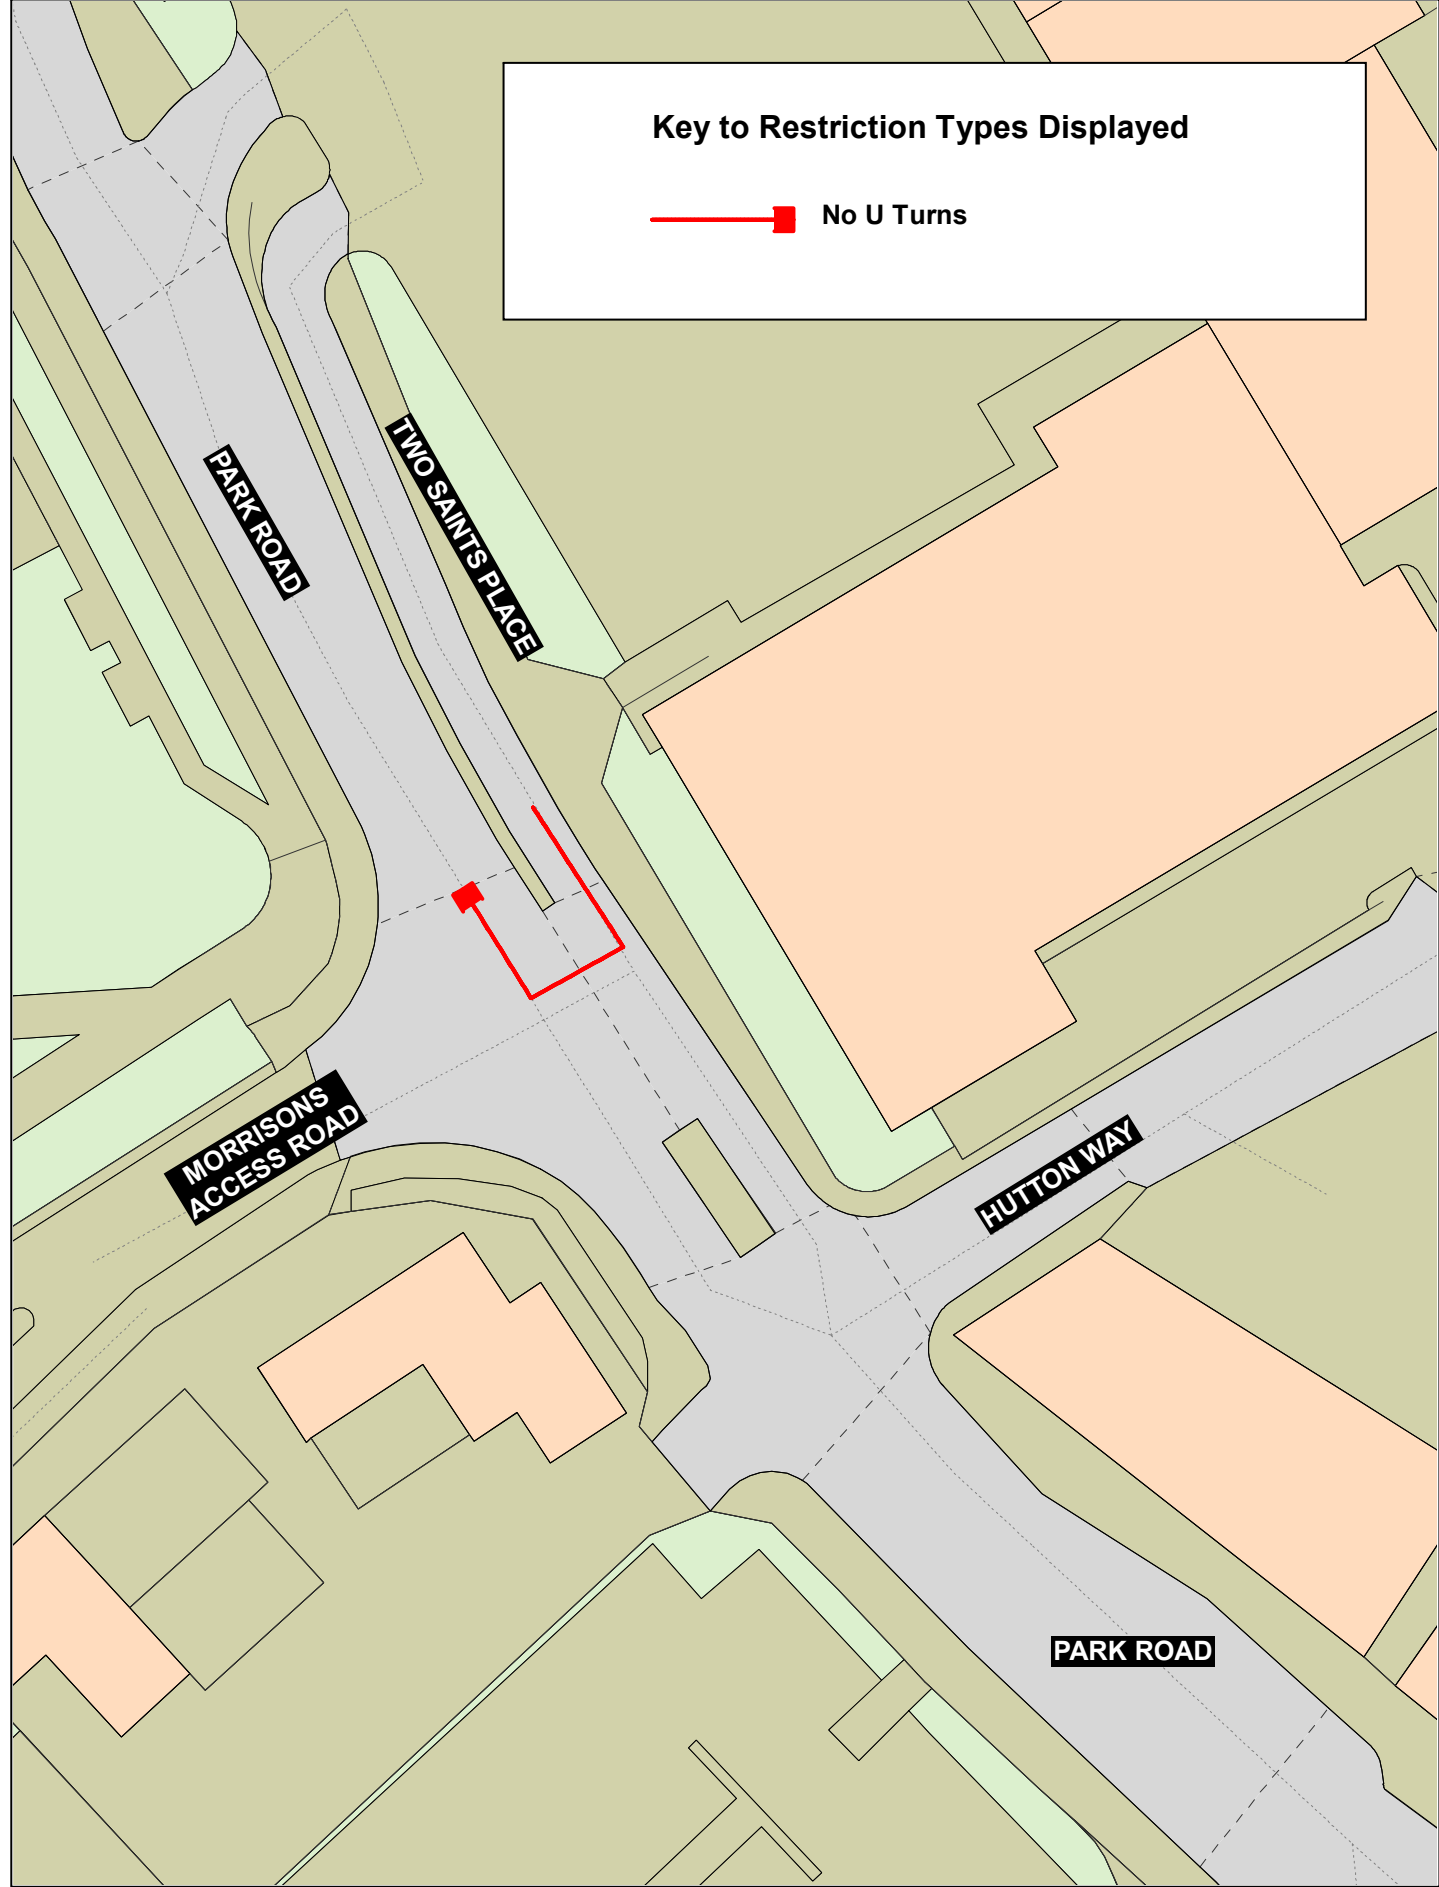

SCALE	<b>1 : 500</b>
DATE	<b>19/09/2025</b>
DRAWING No.	<b>M25-26(01)KP-WL1:2</b>
DRAWN BY	<b>DG</b>
	Scale with care as distortion may occur



