

10		
12		6

2

3

13 m

79a 79 81

↓ ↓

5

0 5 10 20 30 40 50
SCALE BAR (PLOTTED mm)

ISSUE PURPOSE	TRO
---------------	-----

DRAWING TITLE	TRAFFIC REGULATION ORDERS PARALLEL ZEBRA CROSSING
---------------	--

CHECKED BY ZU

SCHEME NO.	14448
------------	-------

--	--	--	--	--

NO.	Date	Amendment Details	Drawn by:	Checked by:
REVISIONS				



Car Park

PENDLE ST

SCOTLAND RD

4.5
m

18 m

5 m

36.5 m


NEW SCOTLAND RD

SM

Shelter



Highways (Design)

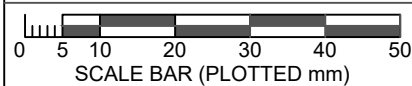

TRO

PROJECT TITLE

ACCESSIBLE NELSON

AREA 3

DRAWING TITLE

TRAFFIC REGULATION ORDERS PARALLEL ZEBRA CROSSING

DRAWN BY

RK

CHECKED BY	
------------	--

ZU

DATE _____

1:500

CLIENT No.	
------------	--

—

SCHEME NO.

	DRAWING No.
--	-------------


SHEET No.
3 of 4

448

REV	
-----	--

Based on Ordnance Survey mapping with the permission of the Controller of Her Majesty's Stationery Office. © Crown copyright. Unauthorised reproduction infringes Crown copyright and may lead to prosecution or civil proceedings. Lancashire County Council Licence No. LA100023320

NO.	Date	Amendment Details	Drawn by:	Checked by:
REVISIONS				

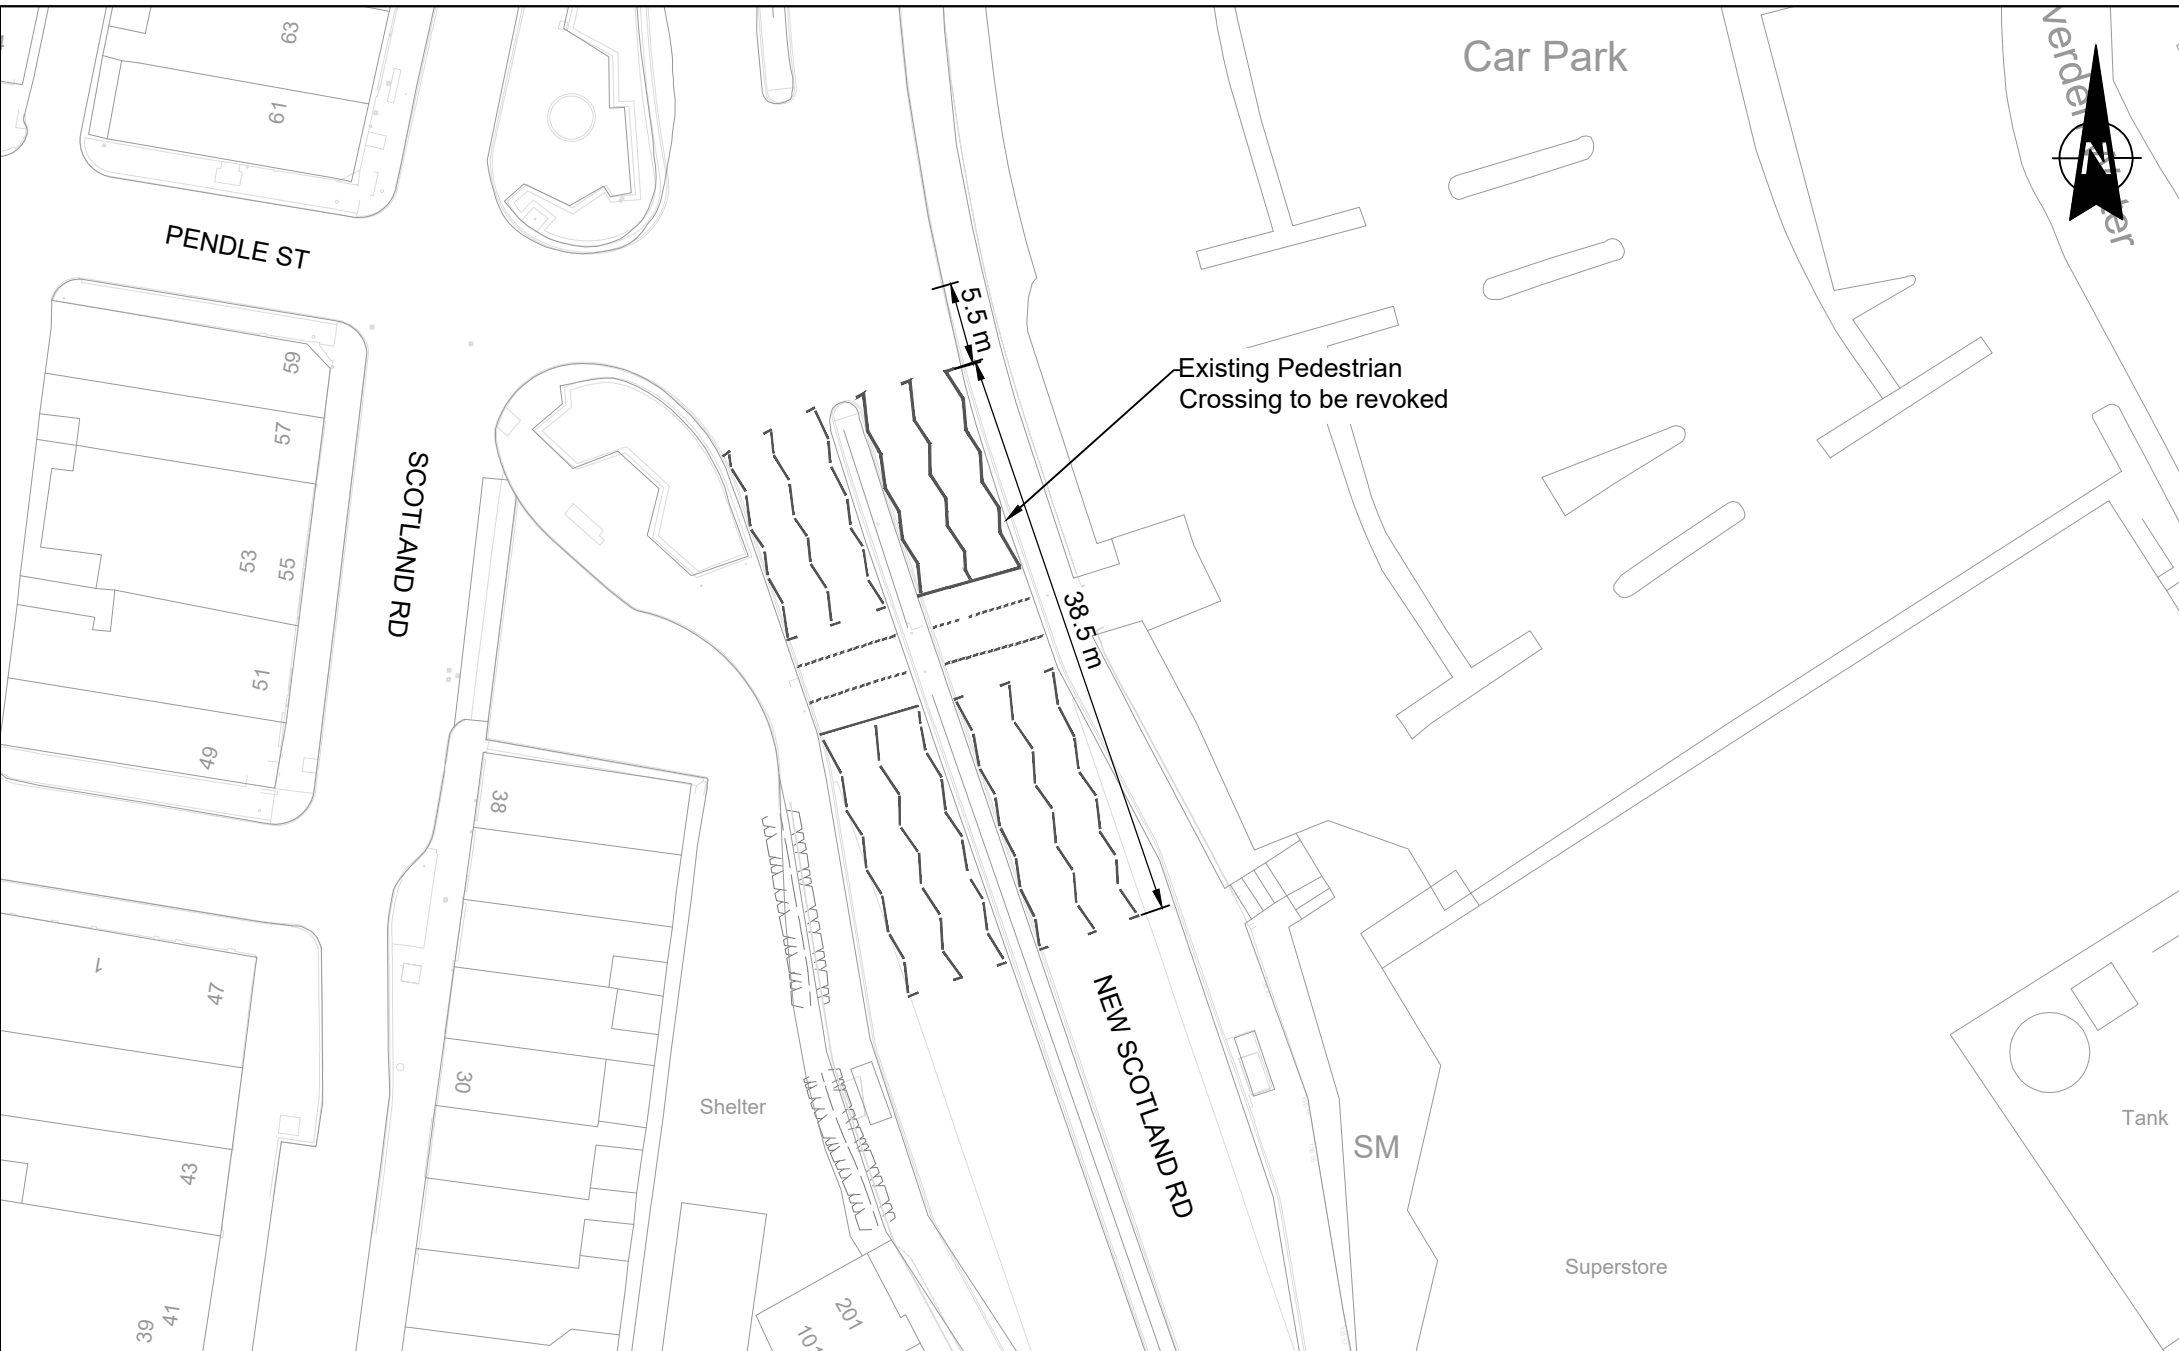

Lancashire County Council ISSUE PURPOSE TRO	Highways (Design)
--	--