


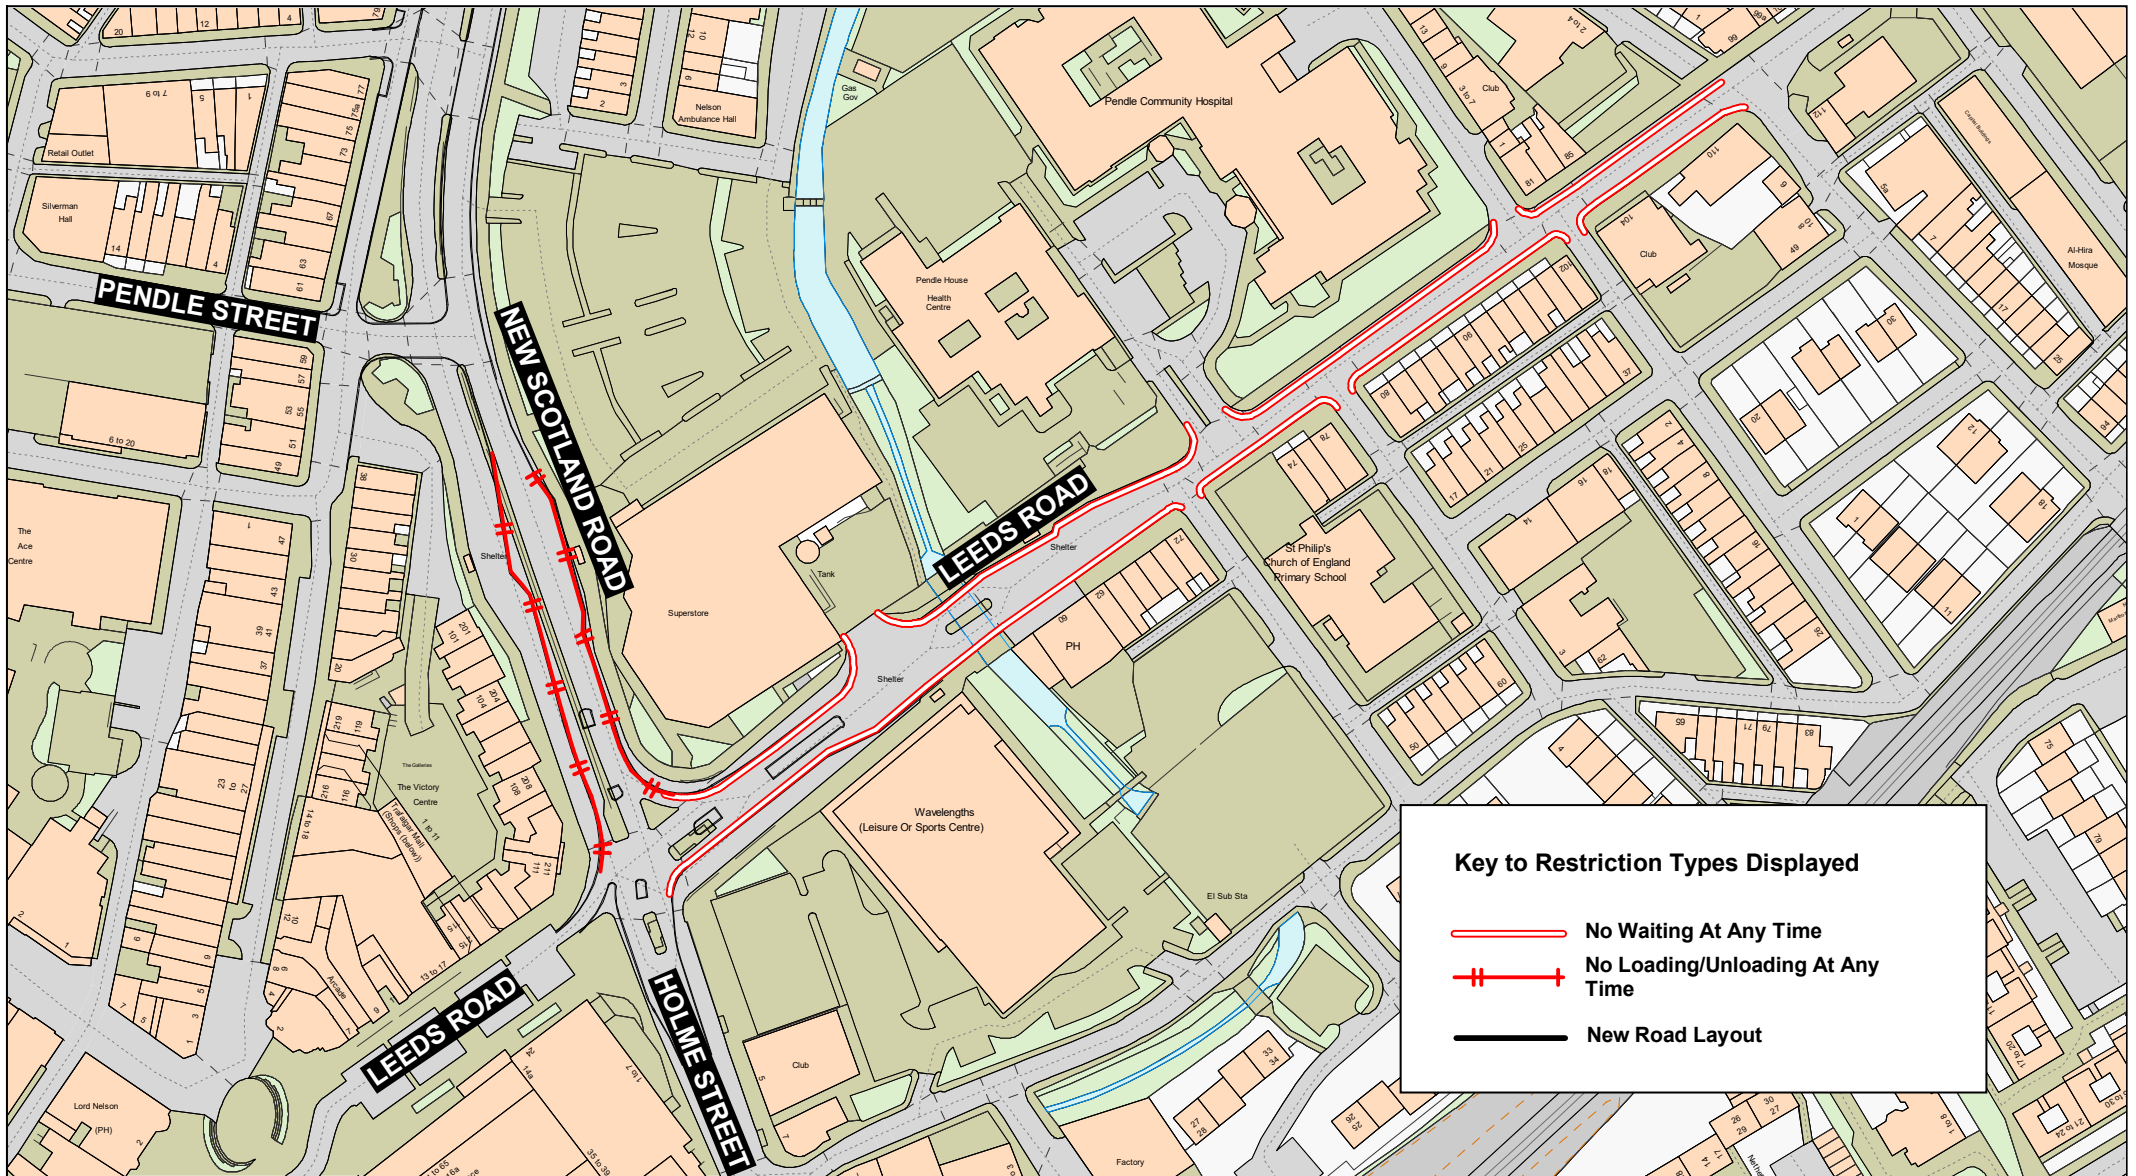

SCALE	1 : 1750
DATE	26/08/2025
DRAWING No.	C25-26(14)AN4-Park
DRAWN BY	CGL
Scale with care as distortion may occur	



Charles Street,
Nelson



Crown copyright and database rights 2023
OS AC0000850590
Lancashire County Council
Licence No. AC0000850590

Matt Townsend
Director of Highways
and Transport

P.O. Box 100, County Hall,
PRESTON PR1 0LD

SCALE	1 : 500
DATE	30/09/2025
DRAWING No.	C25-26(14)AN4-Park1
DRAWN BY	CGL
	Scale with care as distortion may occur