



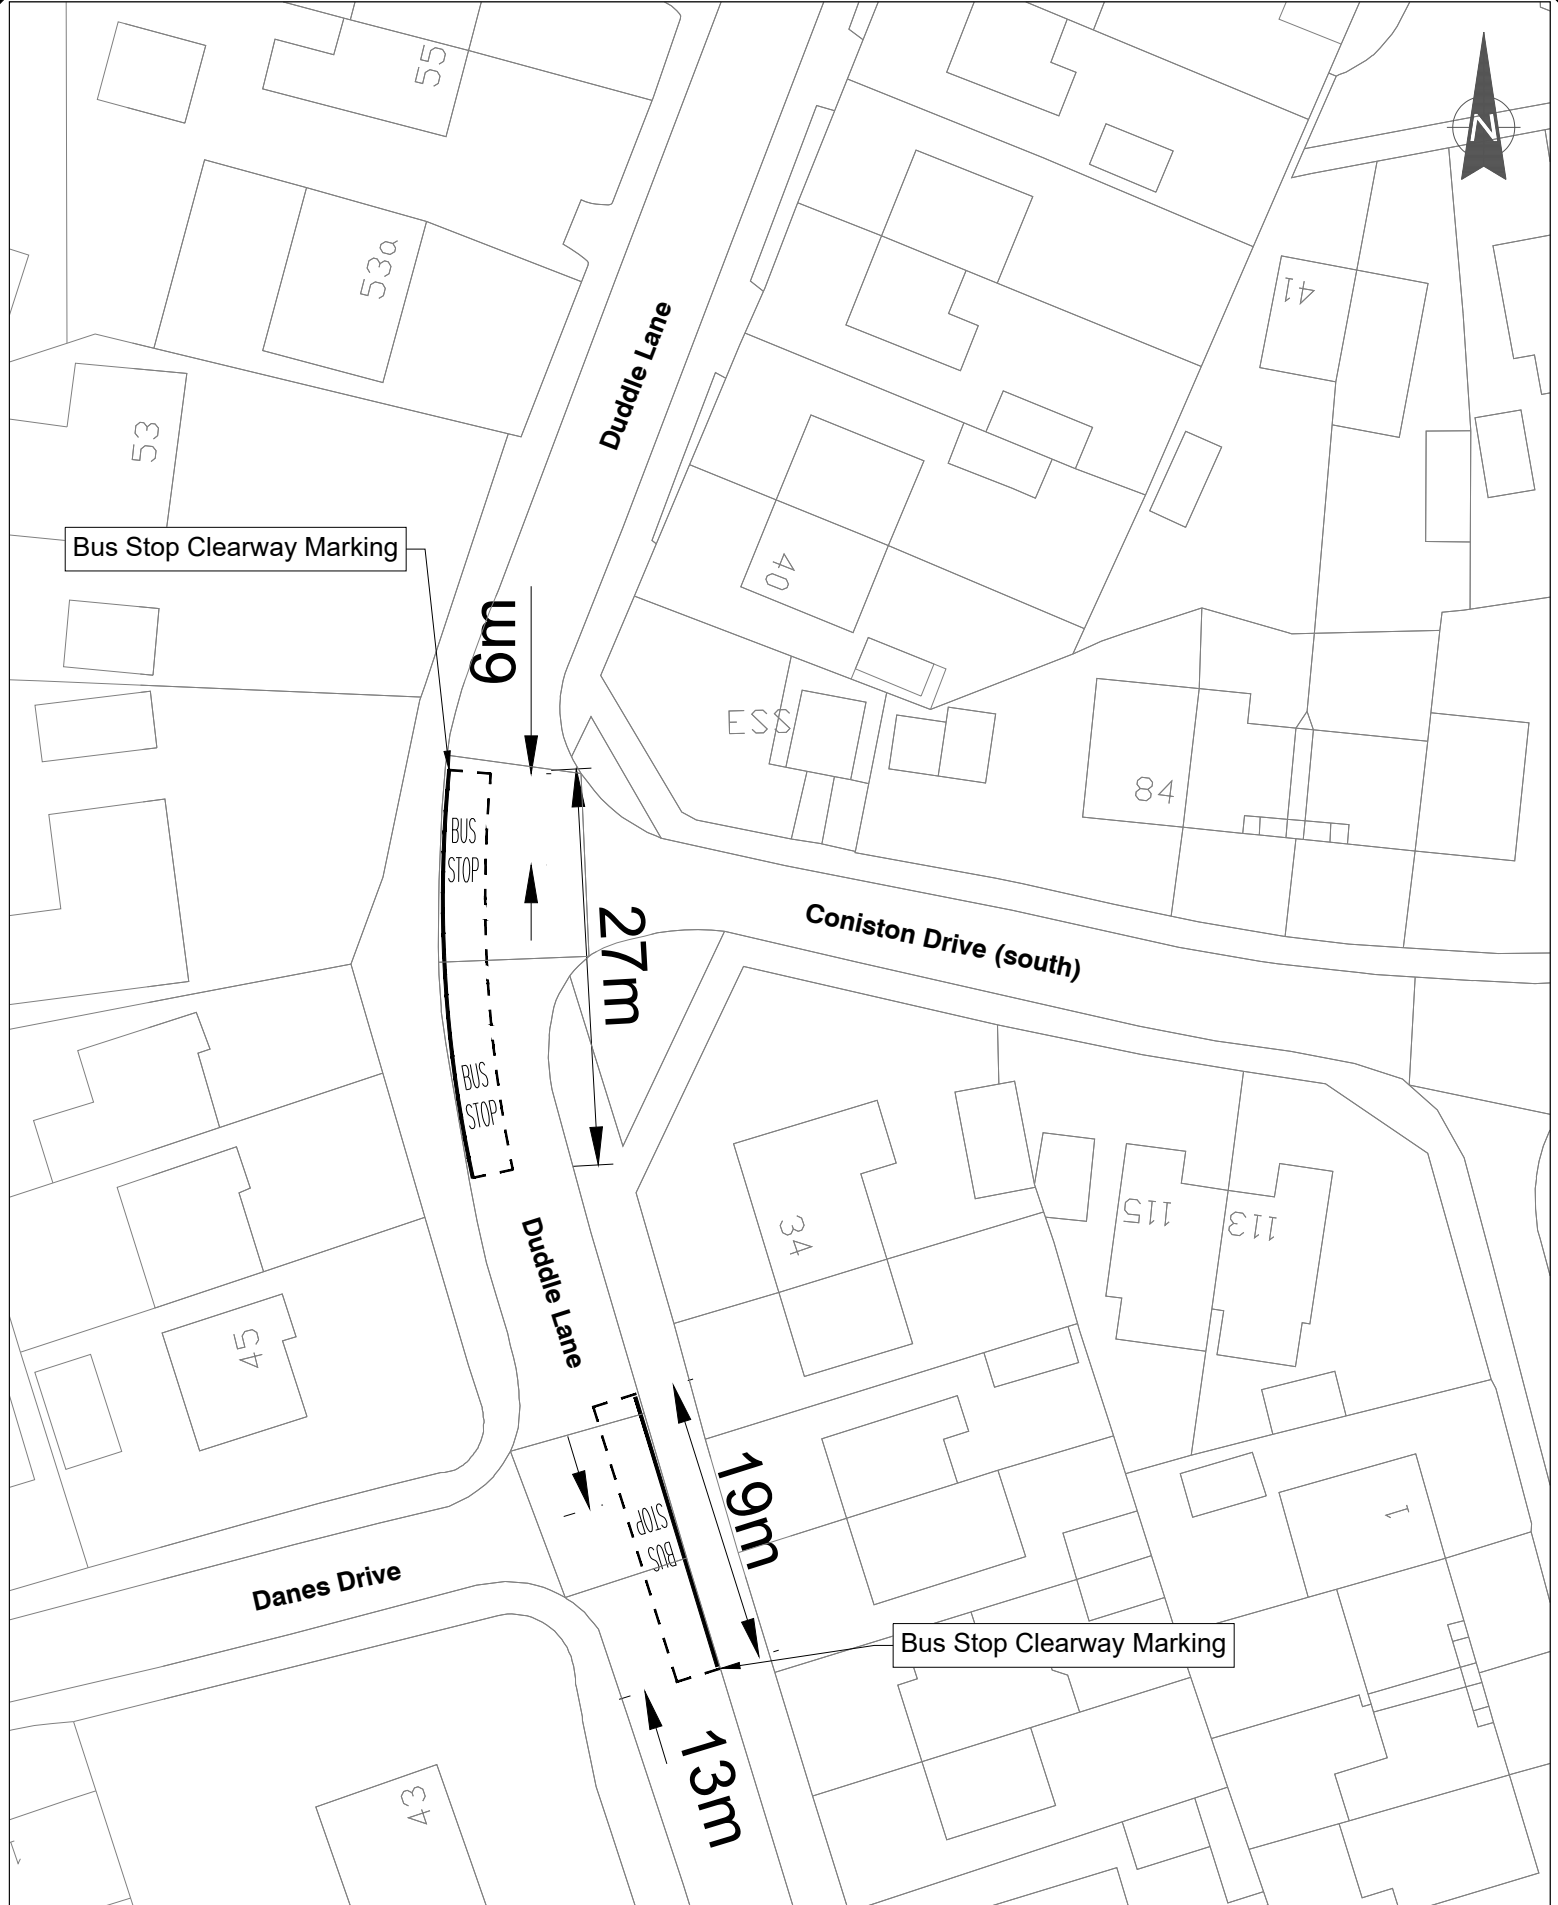

Based on Ordnance Survey mapping with the permission of the Controller of Her Majesty's Stationery Office. © Crown copyright. Unauthorised reproduction infringes Crown copyright and may lead to prosecution or civil proceedings. Lancashire County Council Licence No. LA100023320			
PROJECT TITLE		SCHEME NO.	
Road Safety Capital Programme		14191	
Duddle Lane		DRAWING NO.	
		14191-AP-02	
DRAWING TITLE		SHEET NO.	
Advertisement Plan		1 of 3	
Bus Stop Clearway Markings		REVISION	
DRAWN BY		CHECKED BY	
M.Master		K.Holliday	
SCALE @ A4		DATE	
1:500		September 2025	
ISSUE PURPOSE			
Advertisement			

REVISIONS			
No.	Date	Amendment Details	
Drawn by:		Checked by:	

Lancashire County Council		Highways (Design)	
		SCALE BAR (PLOTTED mm)	

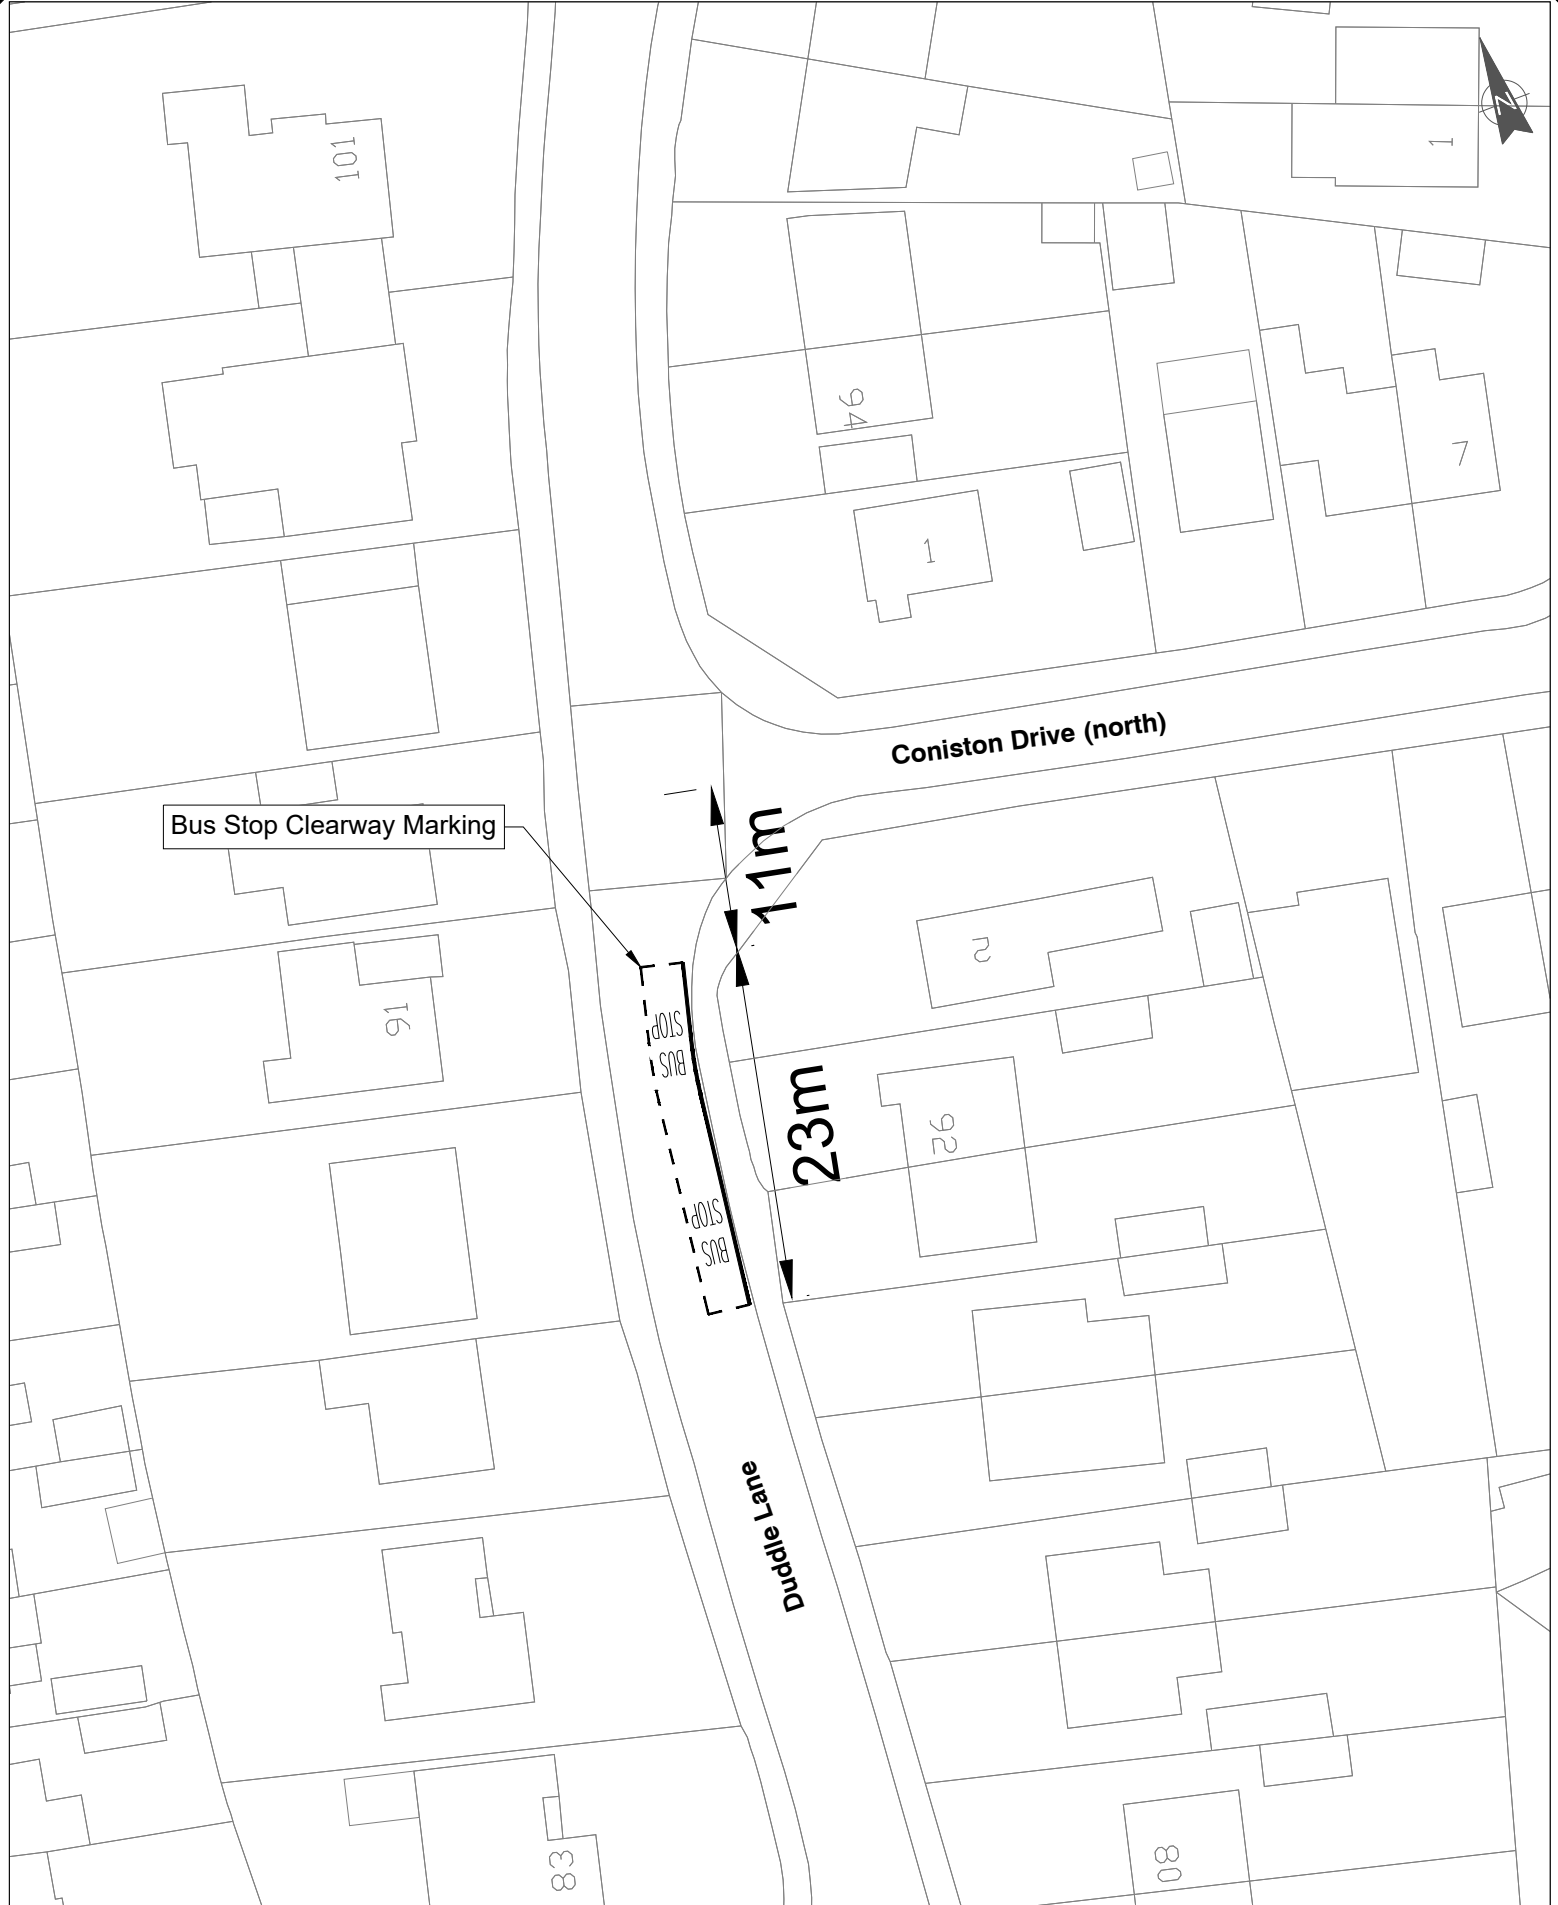

Based on Ordnance Survey mapping with the permission of the Controller of Her Majesty's Stationery Office. © Crown copyright. Unauthorised reproduction infringes Crown copyright and may lead to prosecution or civil proceedings. Lancashire County Council Licence No. LA100023320			
		PROJECT TITLE	SCHEME NO.
		Road Safety Capital Programme	14191
		Duddle Lane	DRAWING NO.
			14191-AP-02
No. Date Amendment Details		DRAWING TITLE	SHEET NO.
REVISIONS		Advertisement Plan	2 of 3
		Bus Stop Clearway Markings	
DRAWN BY		CHECKED BY	REVISION
M. Master		K.Holliday	-
SCALE @ A4		DATE	ISSUE PURPOSE
1:500		September 2025	Advertisement

Lancashire

County Council



Highways (Design)

0

5

10


20

30

40

50

SCALE BAR (PLOTTED mm)

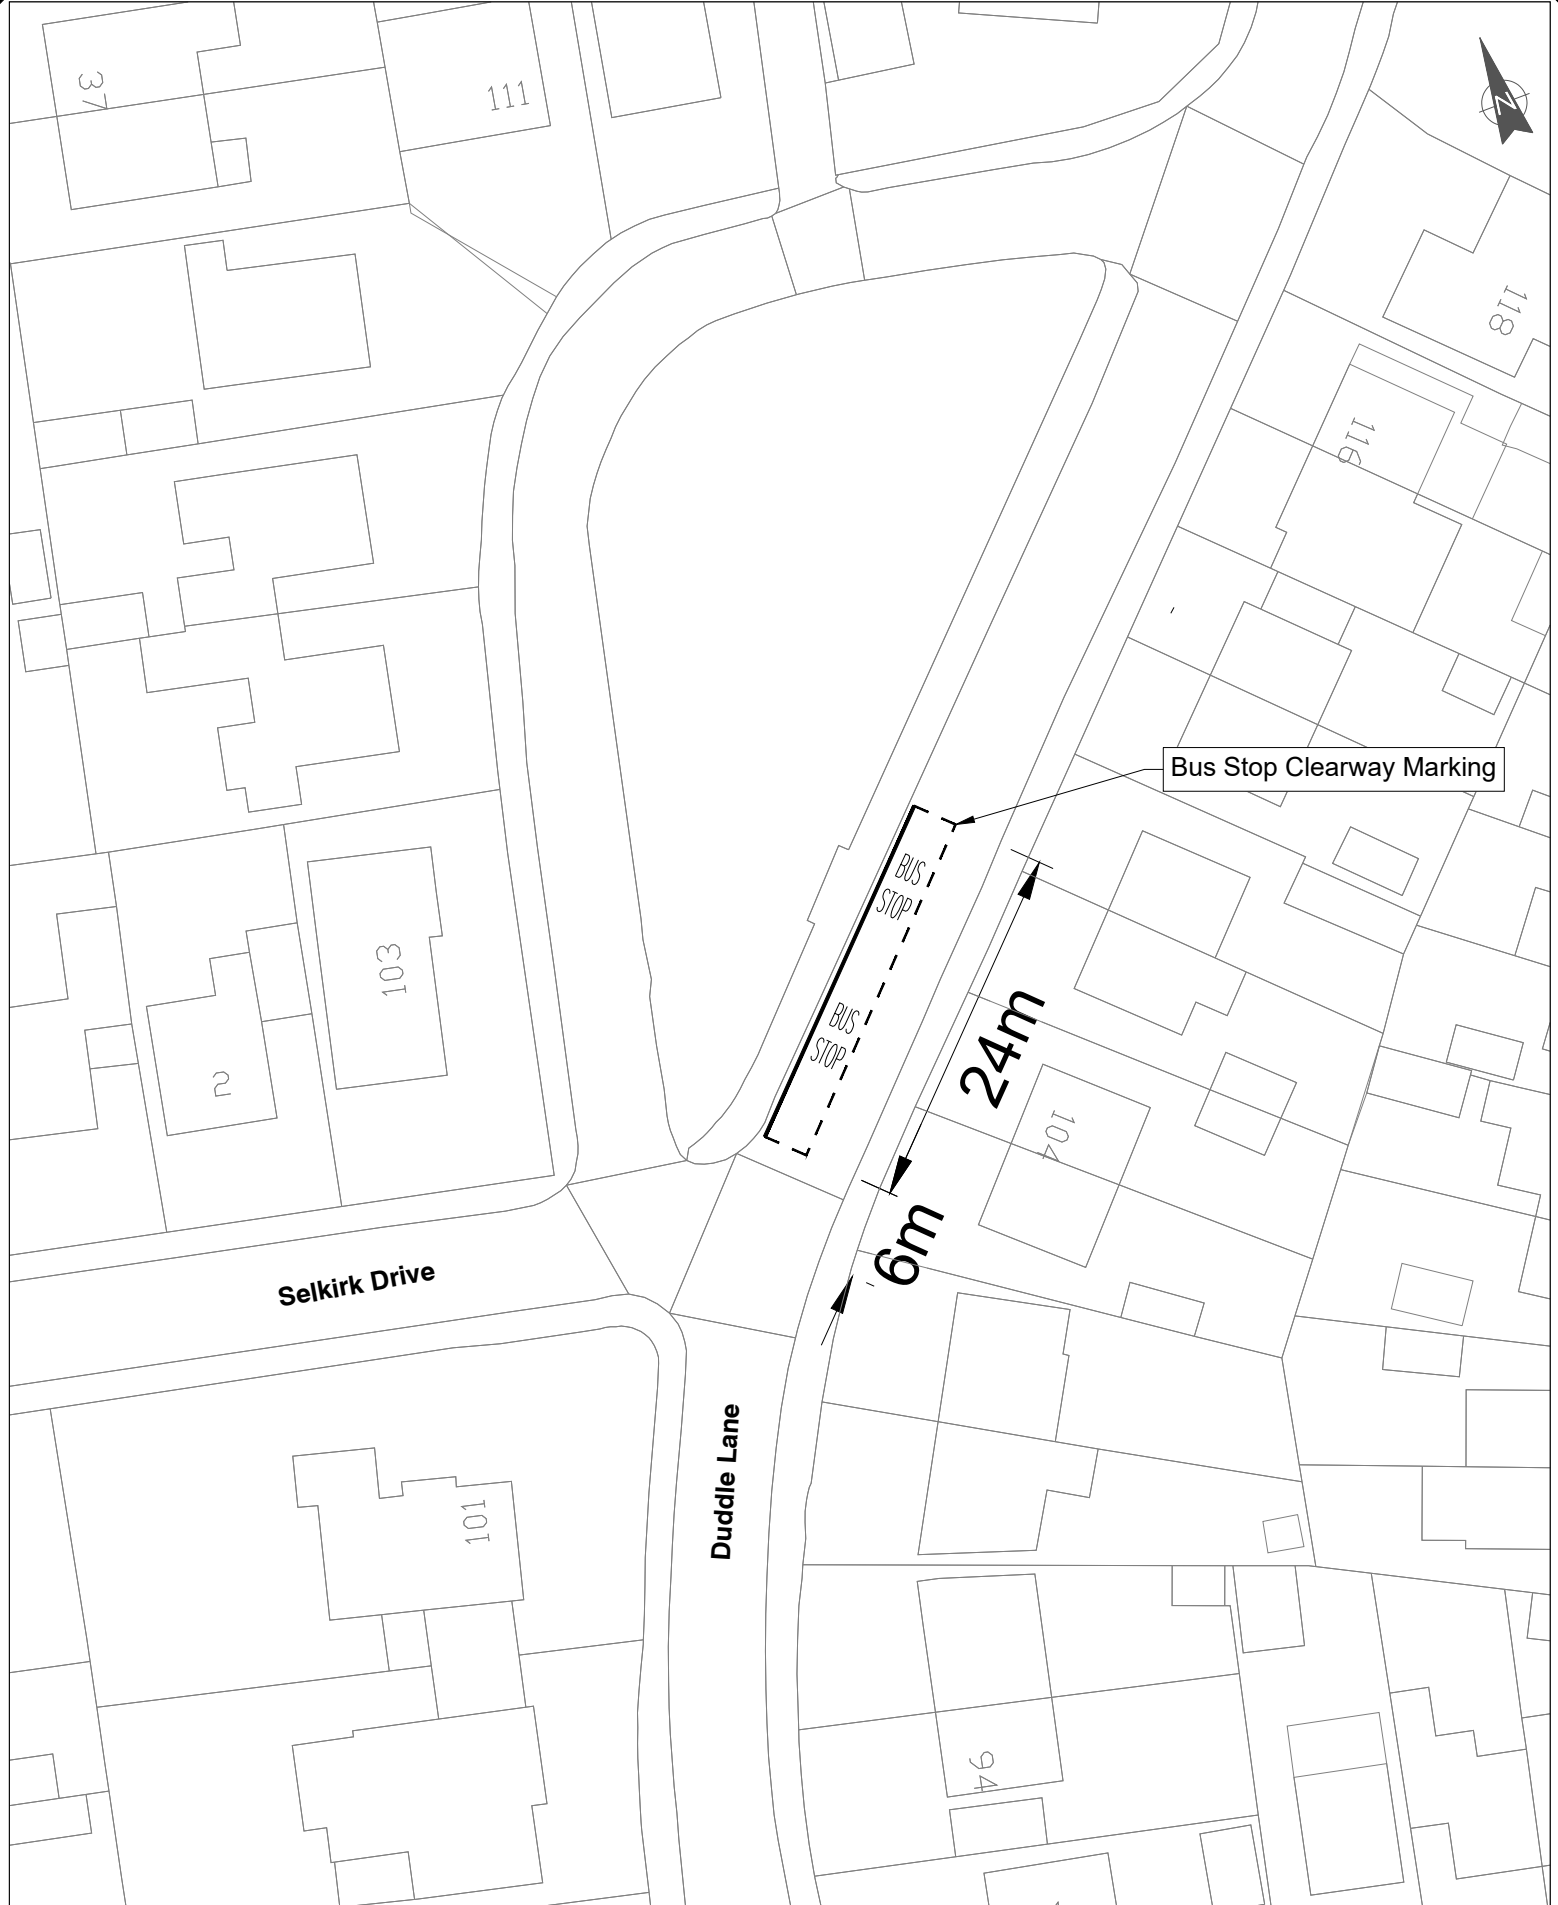

Based on Ordnance Survey mapping with the permission of the Controller of Her Majesty's Stationery Office. © Crown copyright. Unauthorised reproduction infringes Crown copyright and may lead to prosecution or civil proceedings. Lancashire County Council Licence No. LA100023320			
PROJECT TITLE		SCHEME NO.	
Road Safety Capital Programme		14191	
Duddle Lane		DRAWING NO.	
		14191-AP-02	
DRAWING TITLE		SHEET NO.	
Advertisement Plan		3 of 3	
Speed Cushions and Traffic Calming		REVISION	
DRAWN BY		CHECKED BY	
M. Master		K.Holliday	
SCALE @ A4		DATE	
1:500		September 2025	
ISSUE PURPOSE			
Advertisement			

No.	Date	Amendment Details	Drawn by:	Checked by:
REVISIONS				

Lancashire County Council		Highways (Design)	
		SCALE BAR (PLOTTED mm)	