



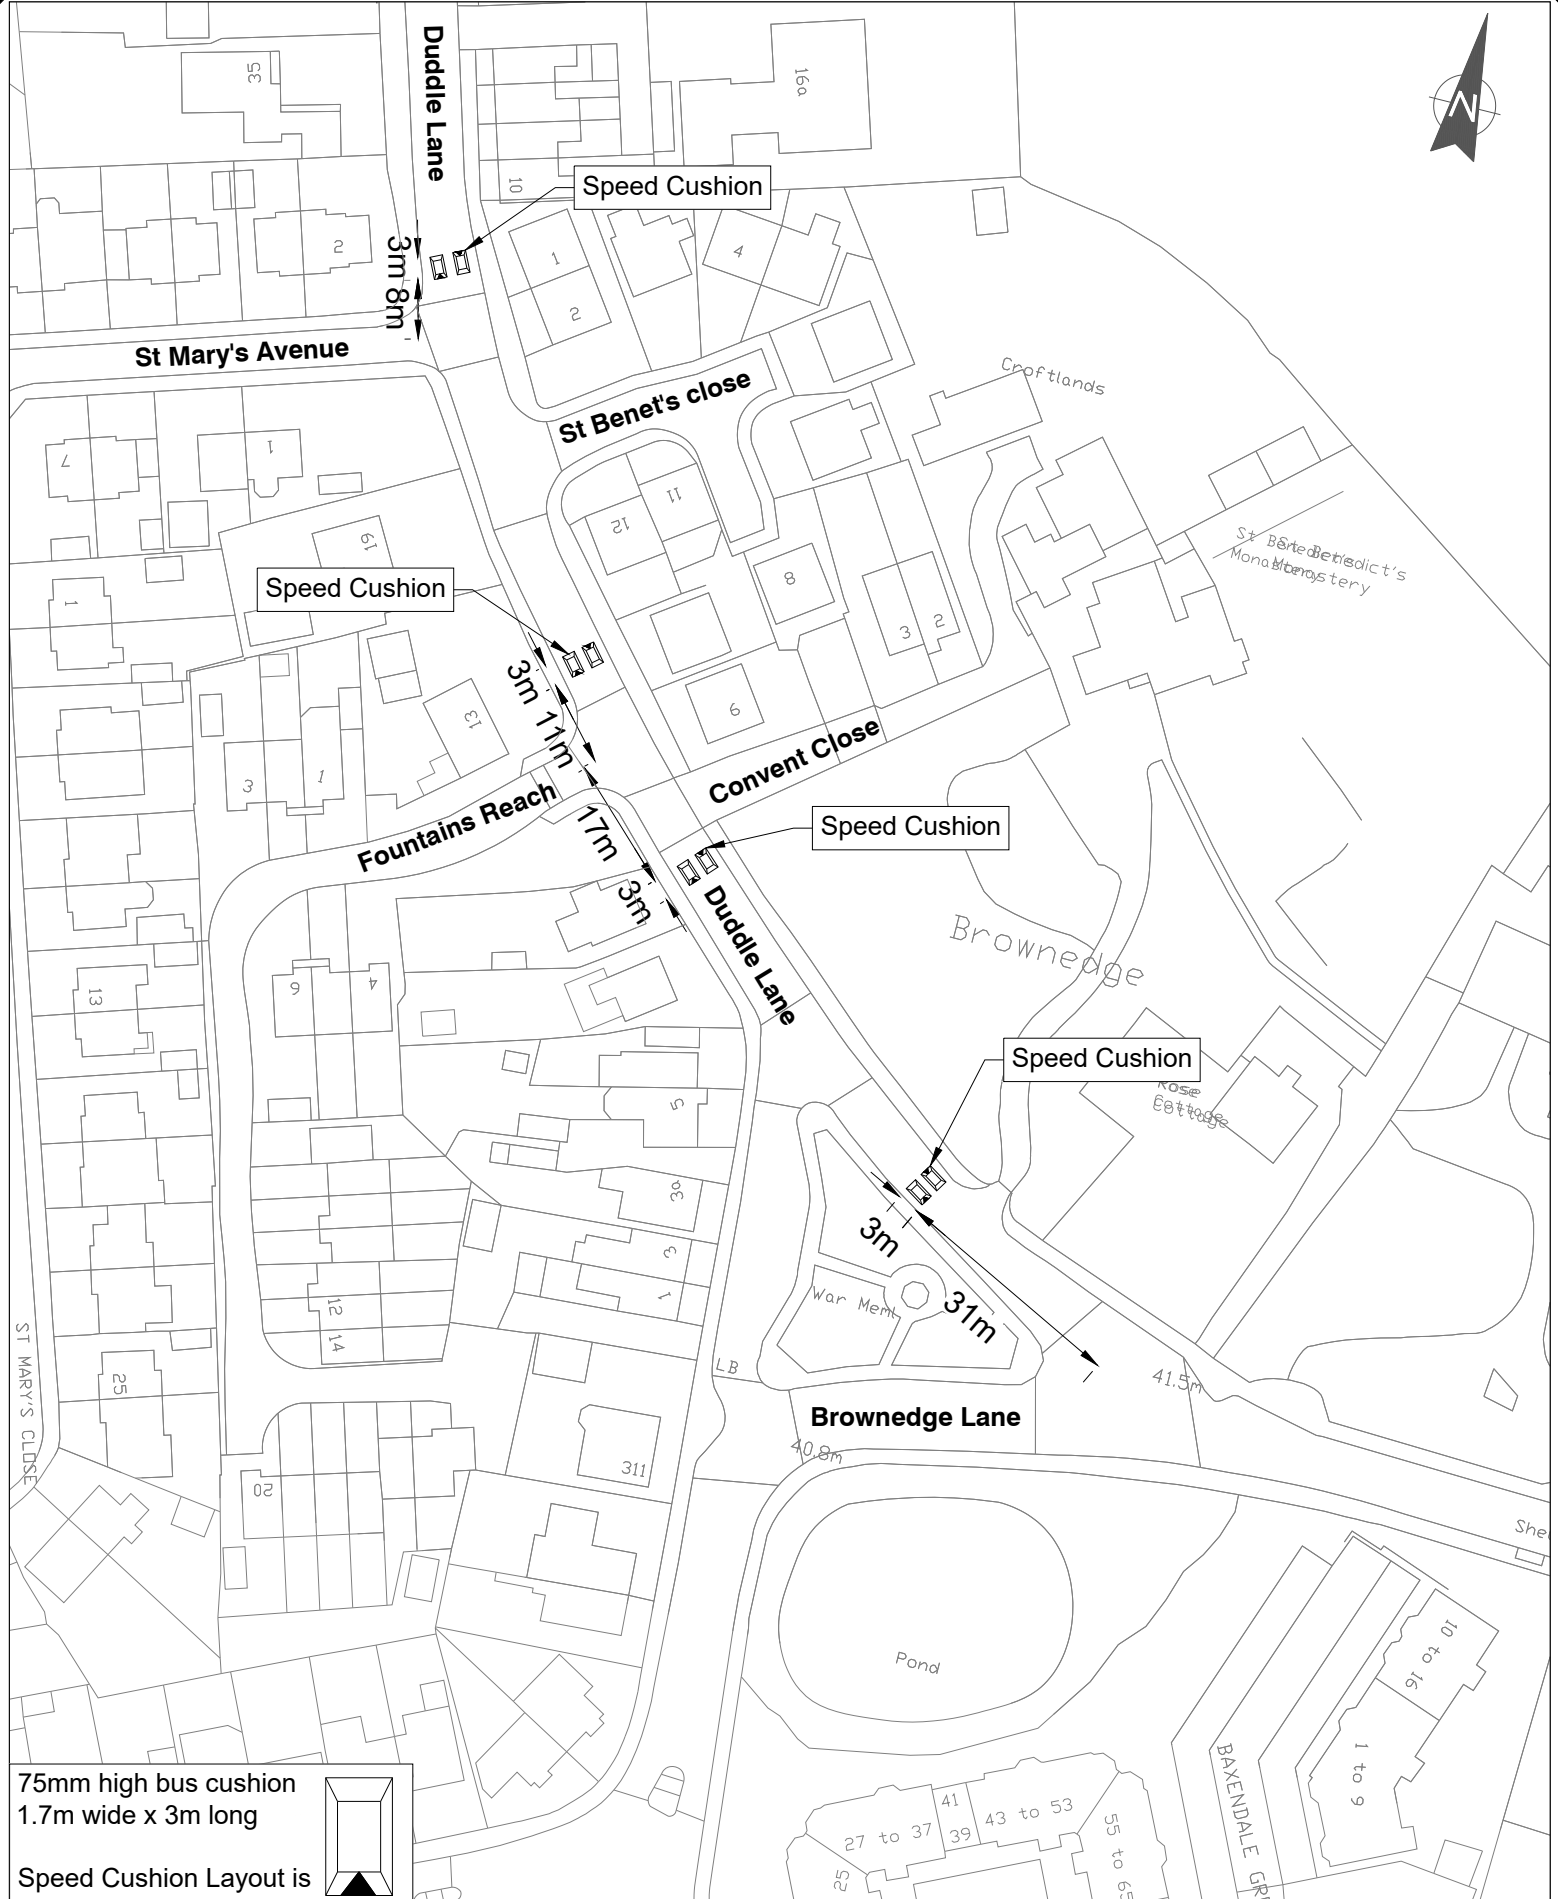

75mm high bus cushion
1.7m wide x 3m long


Speed Cushion Layout is
indicative.

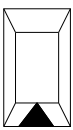


Based on Ordnance Survey mapping with the permission of the Controller of Her Majesty's Stationery Office. © Crown copyright. Unauthorised reproduction infringes Crown copyright and may lead to prosecution or civil proceedings. Lancashire County Council Licence No. LA100023320			
PROJECT TITLE		SCHEME NO.	
Road Safety Capital Programme		14191	
Duddle Lane		DRAWING NO.	
		14191-AP-01	
DRAWING TITLE		SHEET NO.	
Advertisement Plan		1 of 4	
Speed Cushions and Traffic Calming		REVISION	
DRAWN BY		CHECKED BY	
M.Master		K.Holliday	
SCALE @ A4		DATE	
1:1000		September 2025	
ISSUE PURPOSE			
Advertisement			

No.	Date	Amendment Details	Drawn by:	Checked by:
REVISIONS				


Lancashire County Council		Highways (Design)	
		SCALE BAR (PLOTTED mm)	

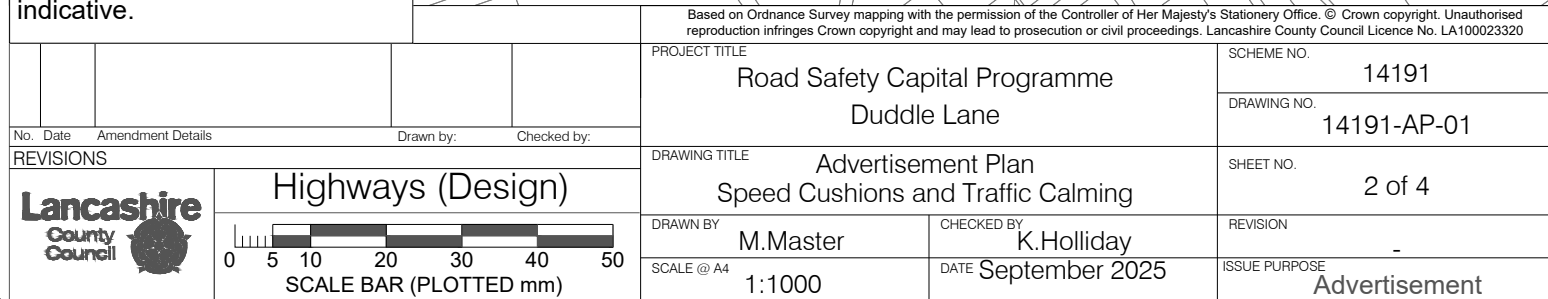

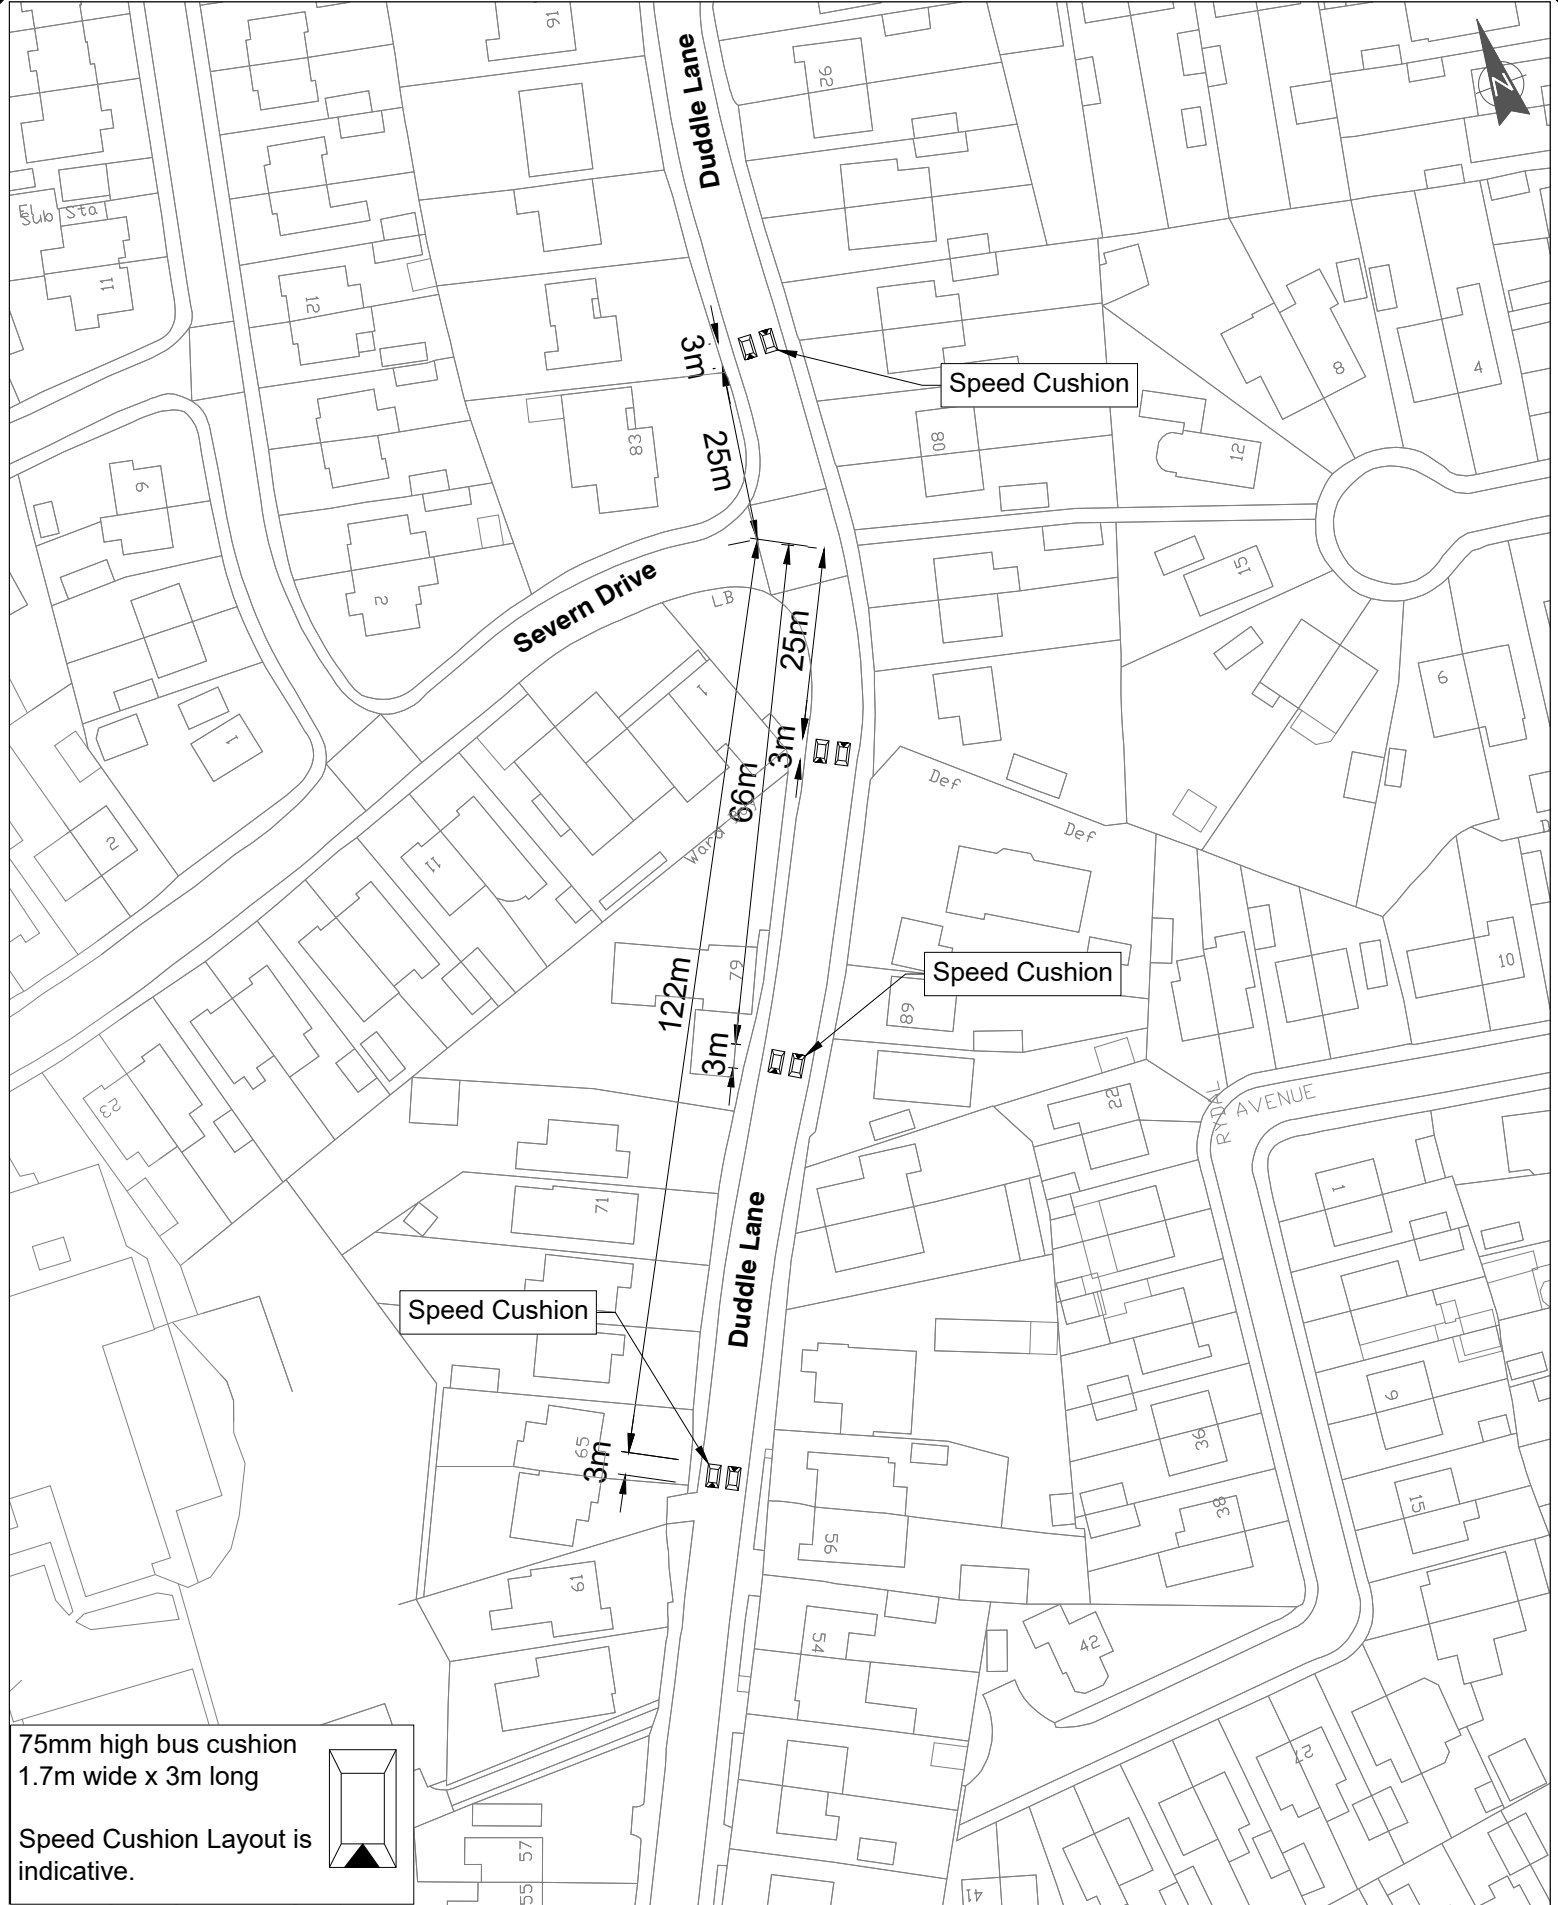


75mm high bus cushion
1.7m wide x 3m long


Speed Cushion Layout is
indicative.

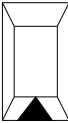

Based on Ordnance Survey mapping with the permission of the Controller of Her Majesty's Stationery Office. © Crown copyright. Unauthorised reproduction infringes Crown copyright and may lead to prosecution or civil proceedings. Lancashire County Council Licence No. LA100023320

				PROJECT TITLE		SCHEME NO.	
				Road Safety Capital Programme		14191	
				Duddle Lane		DRAWING NO.	
						14191-AP-01	
No. Date Amendment Details				DRAWING TITLE		SHEET NO.	
Revisions				Advertisement Plan		3 of 4	
				Speed Cushions and Traffic Calming		REVISION	
				DRAWN BY		-	
				M. Master		CHECKED BY	
				K.Holliday		DATE	
				SCALE @ A4		September 2025	
				1:1000		ISSUE PURPOSE	
						Advertisement	

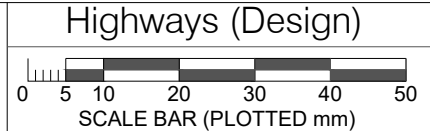

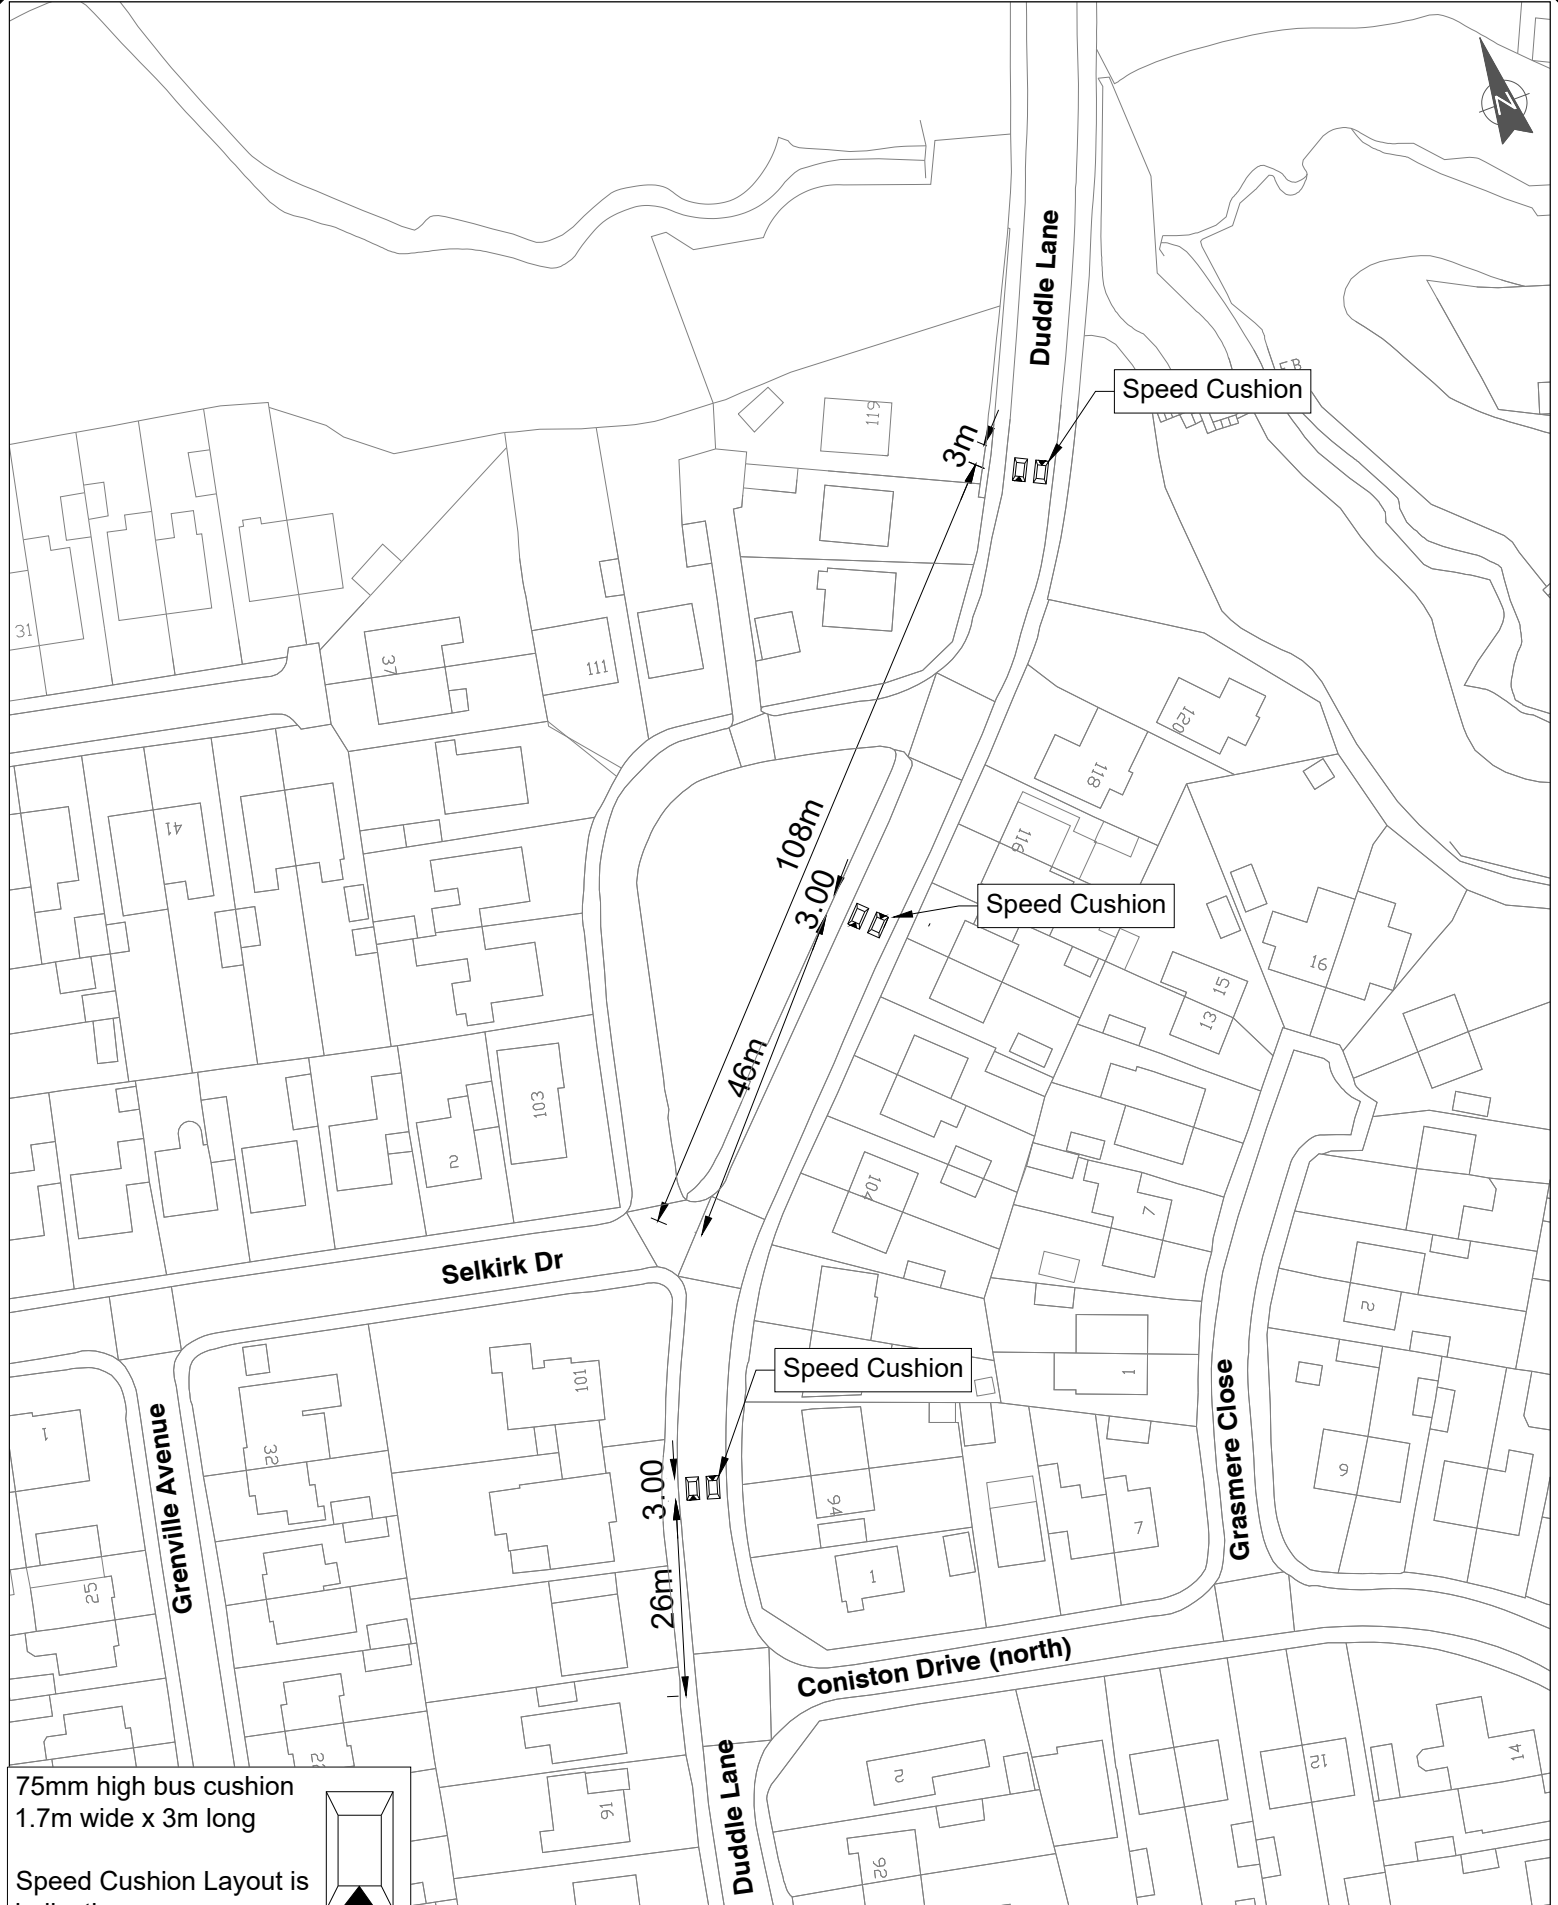

Based on Ordnance Survey mapping with the permission of the Controller of Her Majesty's Stationery Office. © Crown copyright. Unauthorised reproduction infringes Crown copyright and may lead to prosecution or civil proceedings. Lancashire County Council Licence No. LA100023320			
PROJECT TITLE		SCHEME NO.	
Road Safety Capital Programme		14191	
Duddle Lane		DRAWING NO.	
		14191-AP-01	
DRAWING TITLE		SHEET NO.	
Advertisement Plan		4 of 4	
Speed Cushions and Traffic Calming		REVISION	
DRAWN BY		CHECKED BY	
M. Master		K.Holliday	
SCALE @ A4		DATE	
1:1000		September 2025	
ISSUE PURPOSE			
Advertisement			

No.	Date	Amendment Details	Drawn by:	Checked by:
REVISIONS				

Lancashire County Council		Highways (Design)	
		SCALE BAR (PLOTTED mm)	