


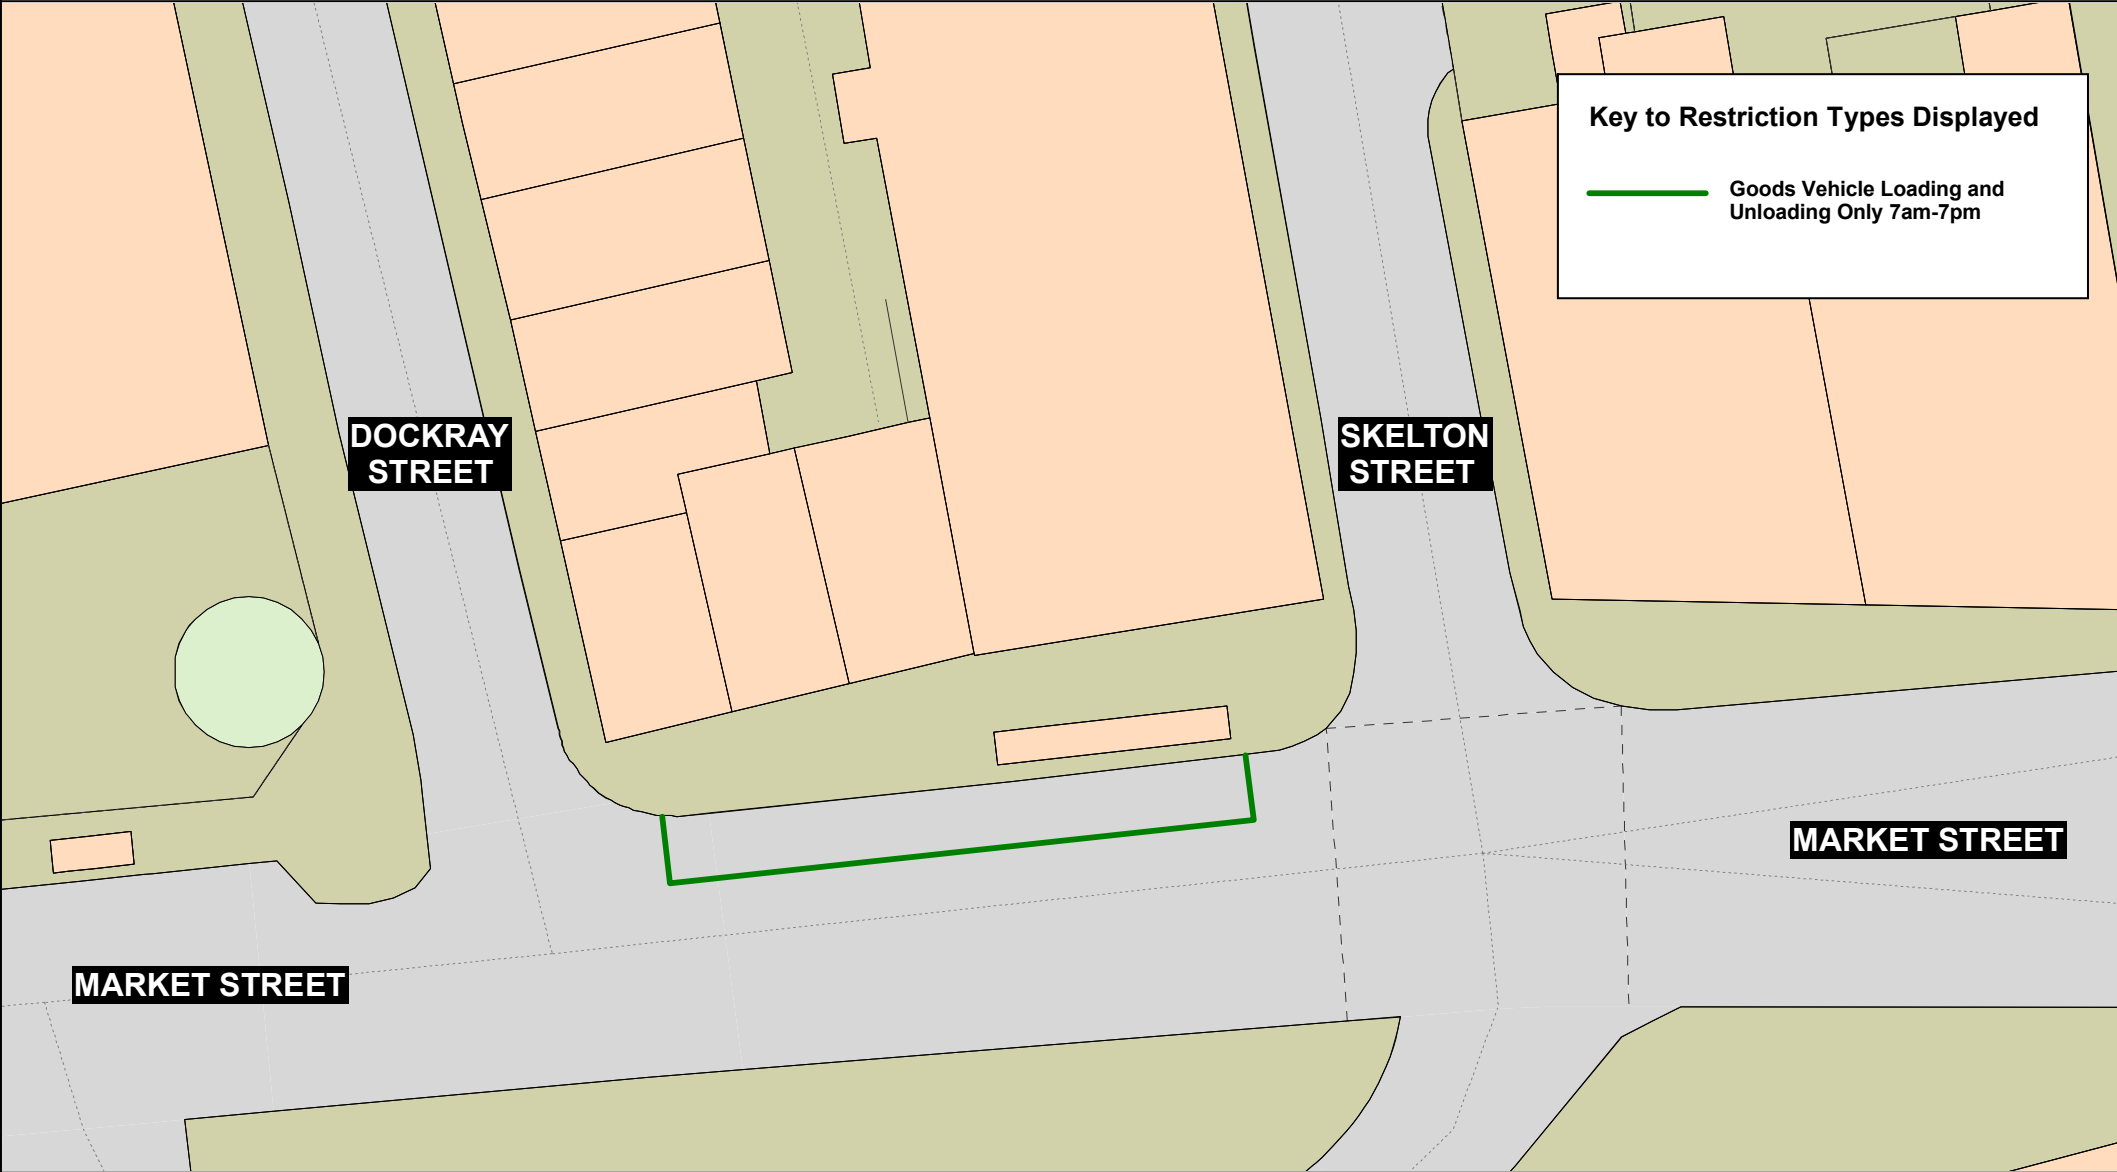

Key to Restriction Types Displayed

 Goods Vehicle Loading and Unloading Only 7am-7pm



Market Street,
Colne




Crown copyright and database rights 2023
OS AC0000850590
Lancashire County Council
Licence No. AC0000850590

Matt Townsend
Director of Highways
and Transport

P.O. Box 100, County Hall,
PRESTON PR1 0LD

SCALE	1 : 300
DATE	30/09/2025
DRAWING No.	C25-26(09)GVLO
DRAWN BY	DG
	Scale with care as distortion may occur

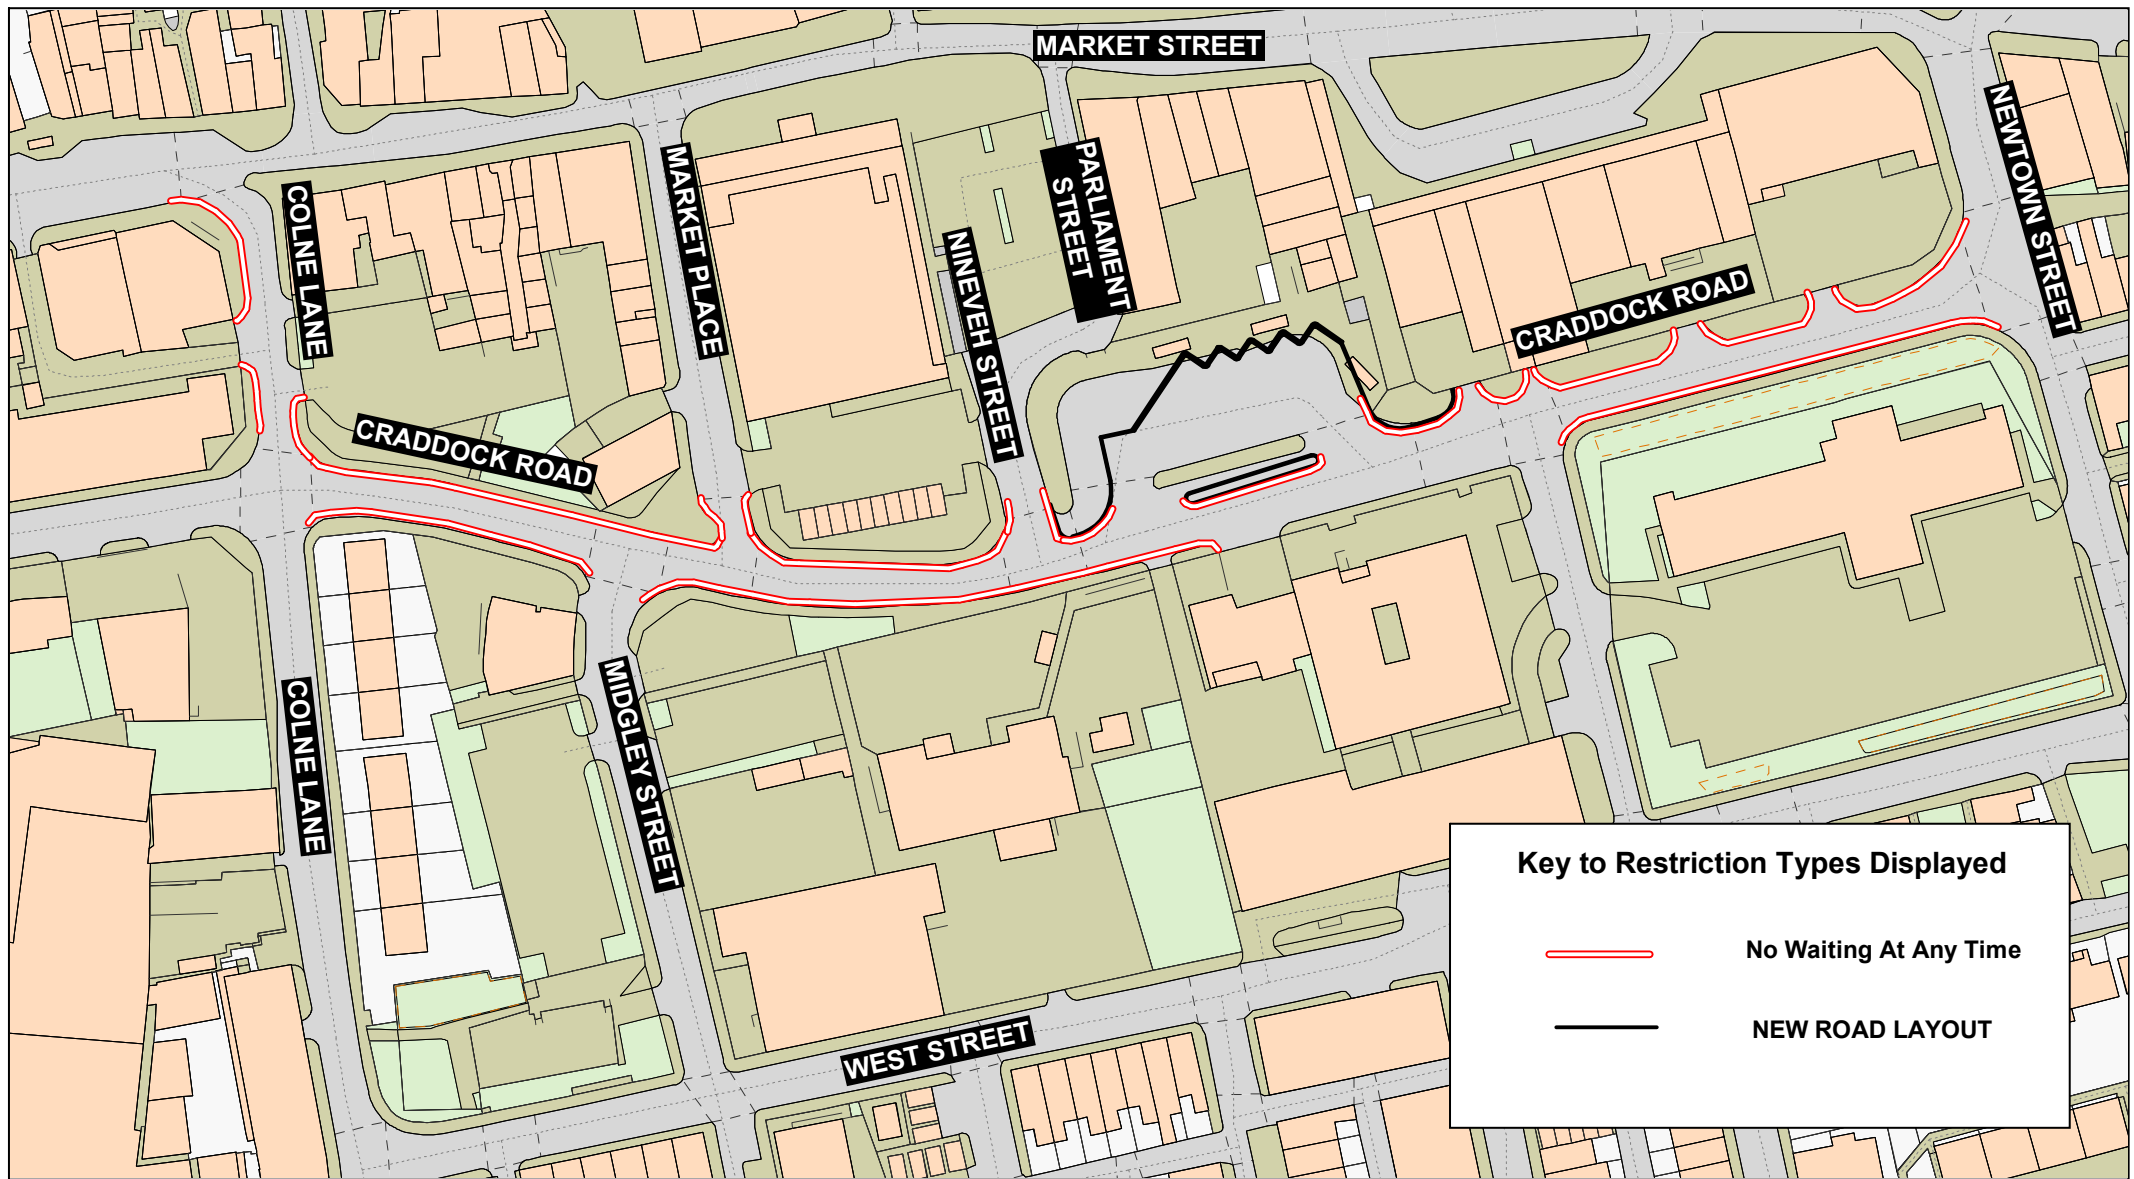

Key to Restriction Types Displayed

- No Waiting At Any Time
- NEW ROAD LAYOUT



SCALE	1 : 1300
DATE	01/10/2025
DRAWING No.	C25-26(09)NWAAT
DRAWN BY	DG
	Scale with care as distortion may occur