




Key to Restriction Types Displayed

——— No Waiting At Any Time

Lancashire County Council 	Shirley Lane, Longton, Preston 	© Crown copyright and database rights 2023 OS AC0000850590 Lancashire County Council Licence No. AC0000850590	SCALE	1 : 500
		Matt Townsend Director of Highways and Transport P.O. Box 100, County Hall, PRESTON PR1 0LD	DATE	17/07/2025
			DRAWING No.	P25-26(02)GM-PR1
			DRAWN BY	DG
				Scale with care as distortion may occur

Key to Restriction Types Displayed

-  **Limited Waiting 90 minutes
No Return Within 2 hours
Mon-Sat 8am-6pm**
-  **No Loading Mon-Sat
8.15am-9.15am and
4.30pm-6.30pm**
-  **No Waiting At Any Time**
-  **Taxi Stand 6.30pm-8am**
-  **No Waiting 8am-6.30pm**
-  **No Loading/Unloading At Any Time**

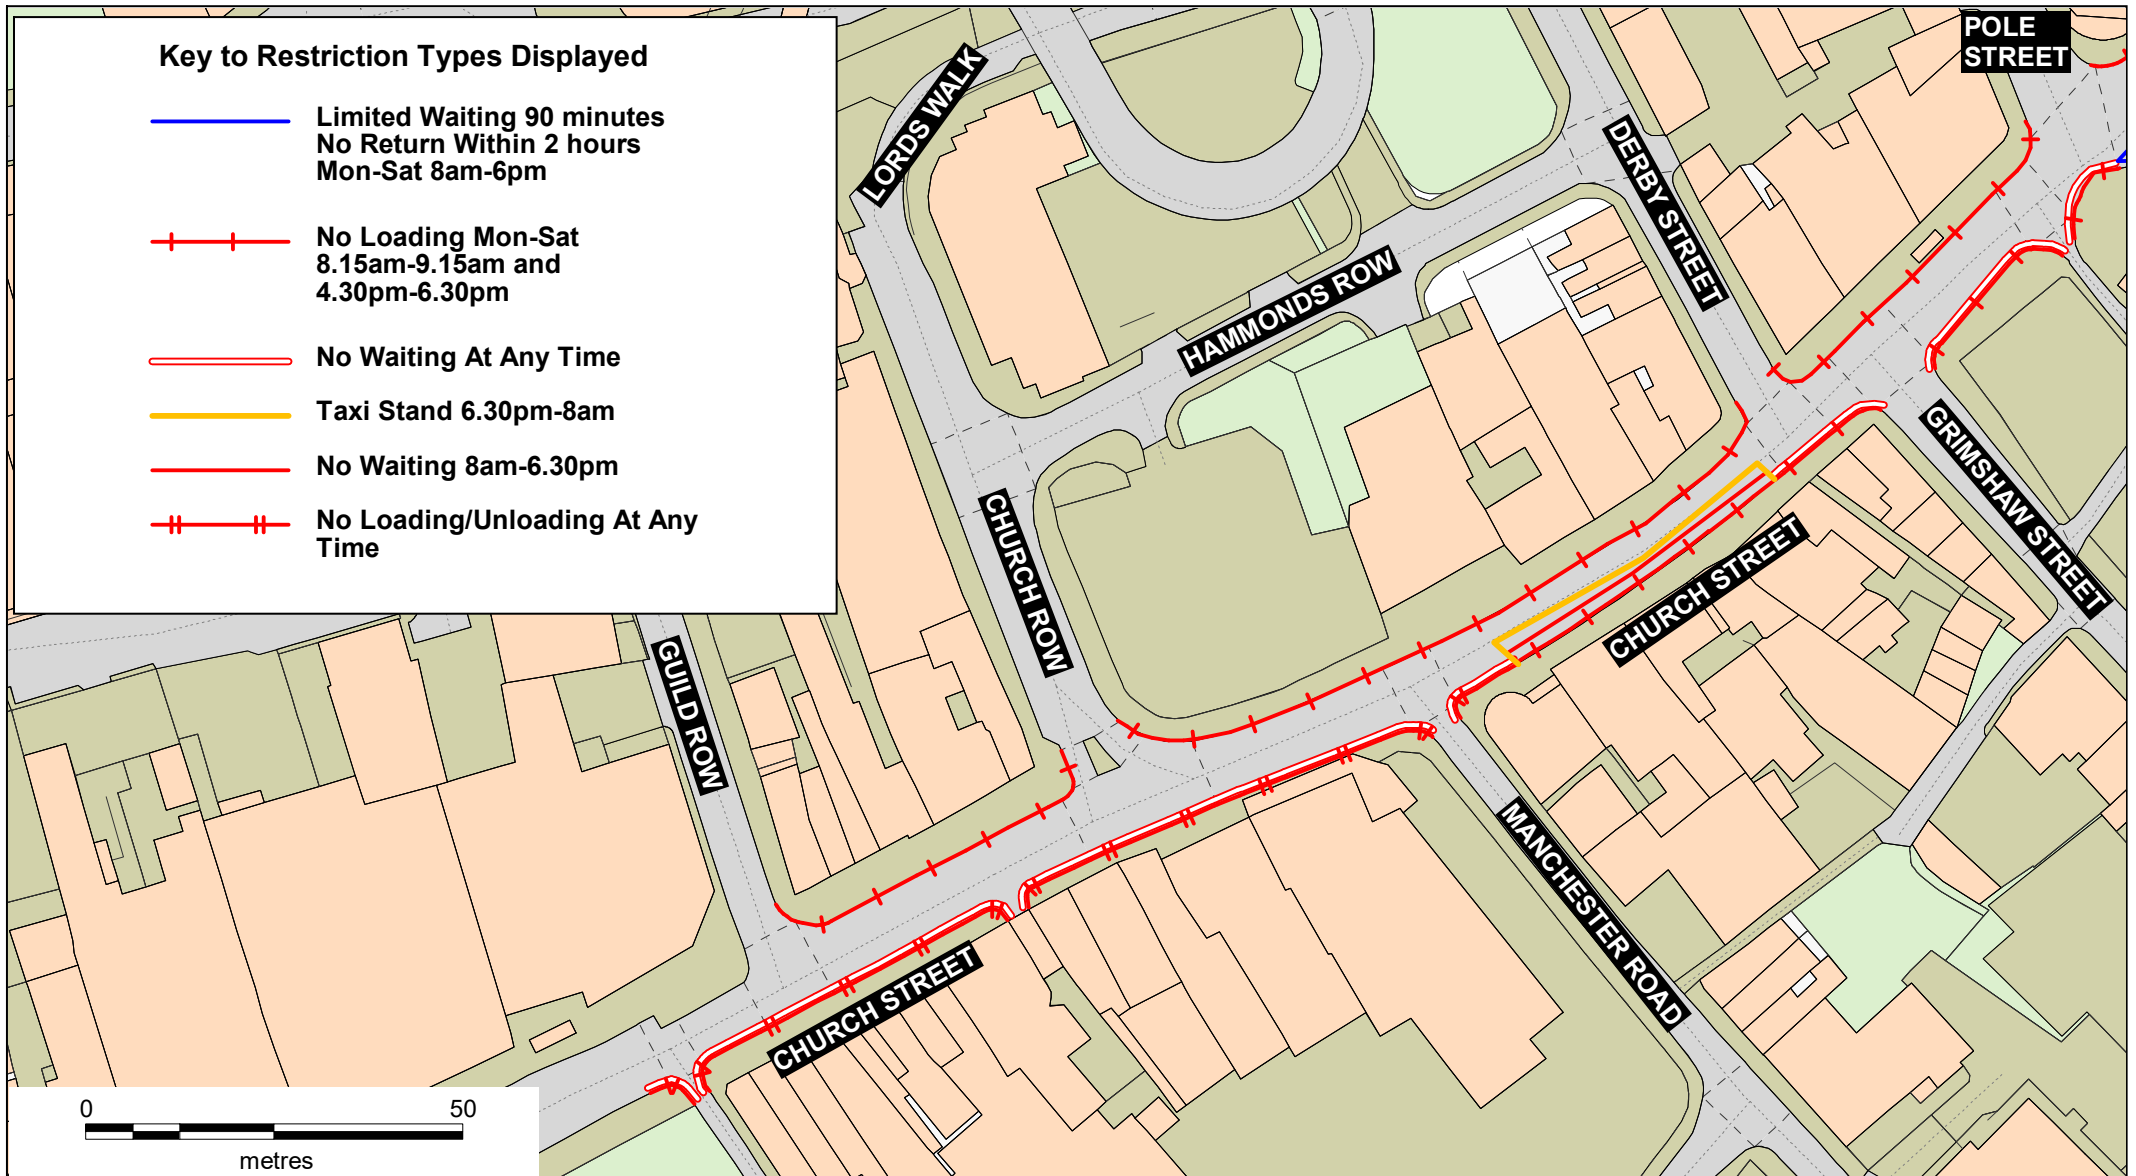

**Church Street,
Preston**




_ Crown copyright and database rights 2023
 OS AC0000850590
 Lancashire County Council
 Licence No. AC0000850590


Matt Townsend
Director of Highways
and Transport

**P.O. Box 100, County Hall,
PRESTON PR1 0LD**


SCALE	1 : 1000
DATE	30/07/2025
DRAWING No.	P25-26(02)CGL-PR3/1
DRAWN BY	DG
	Scale with care as distortion may occur

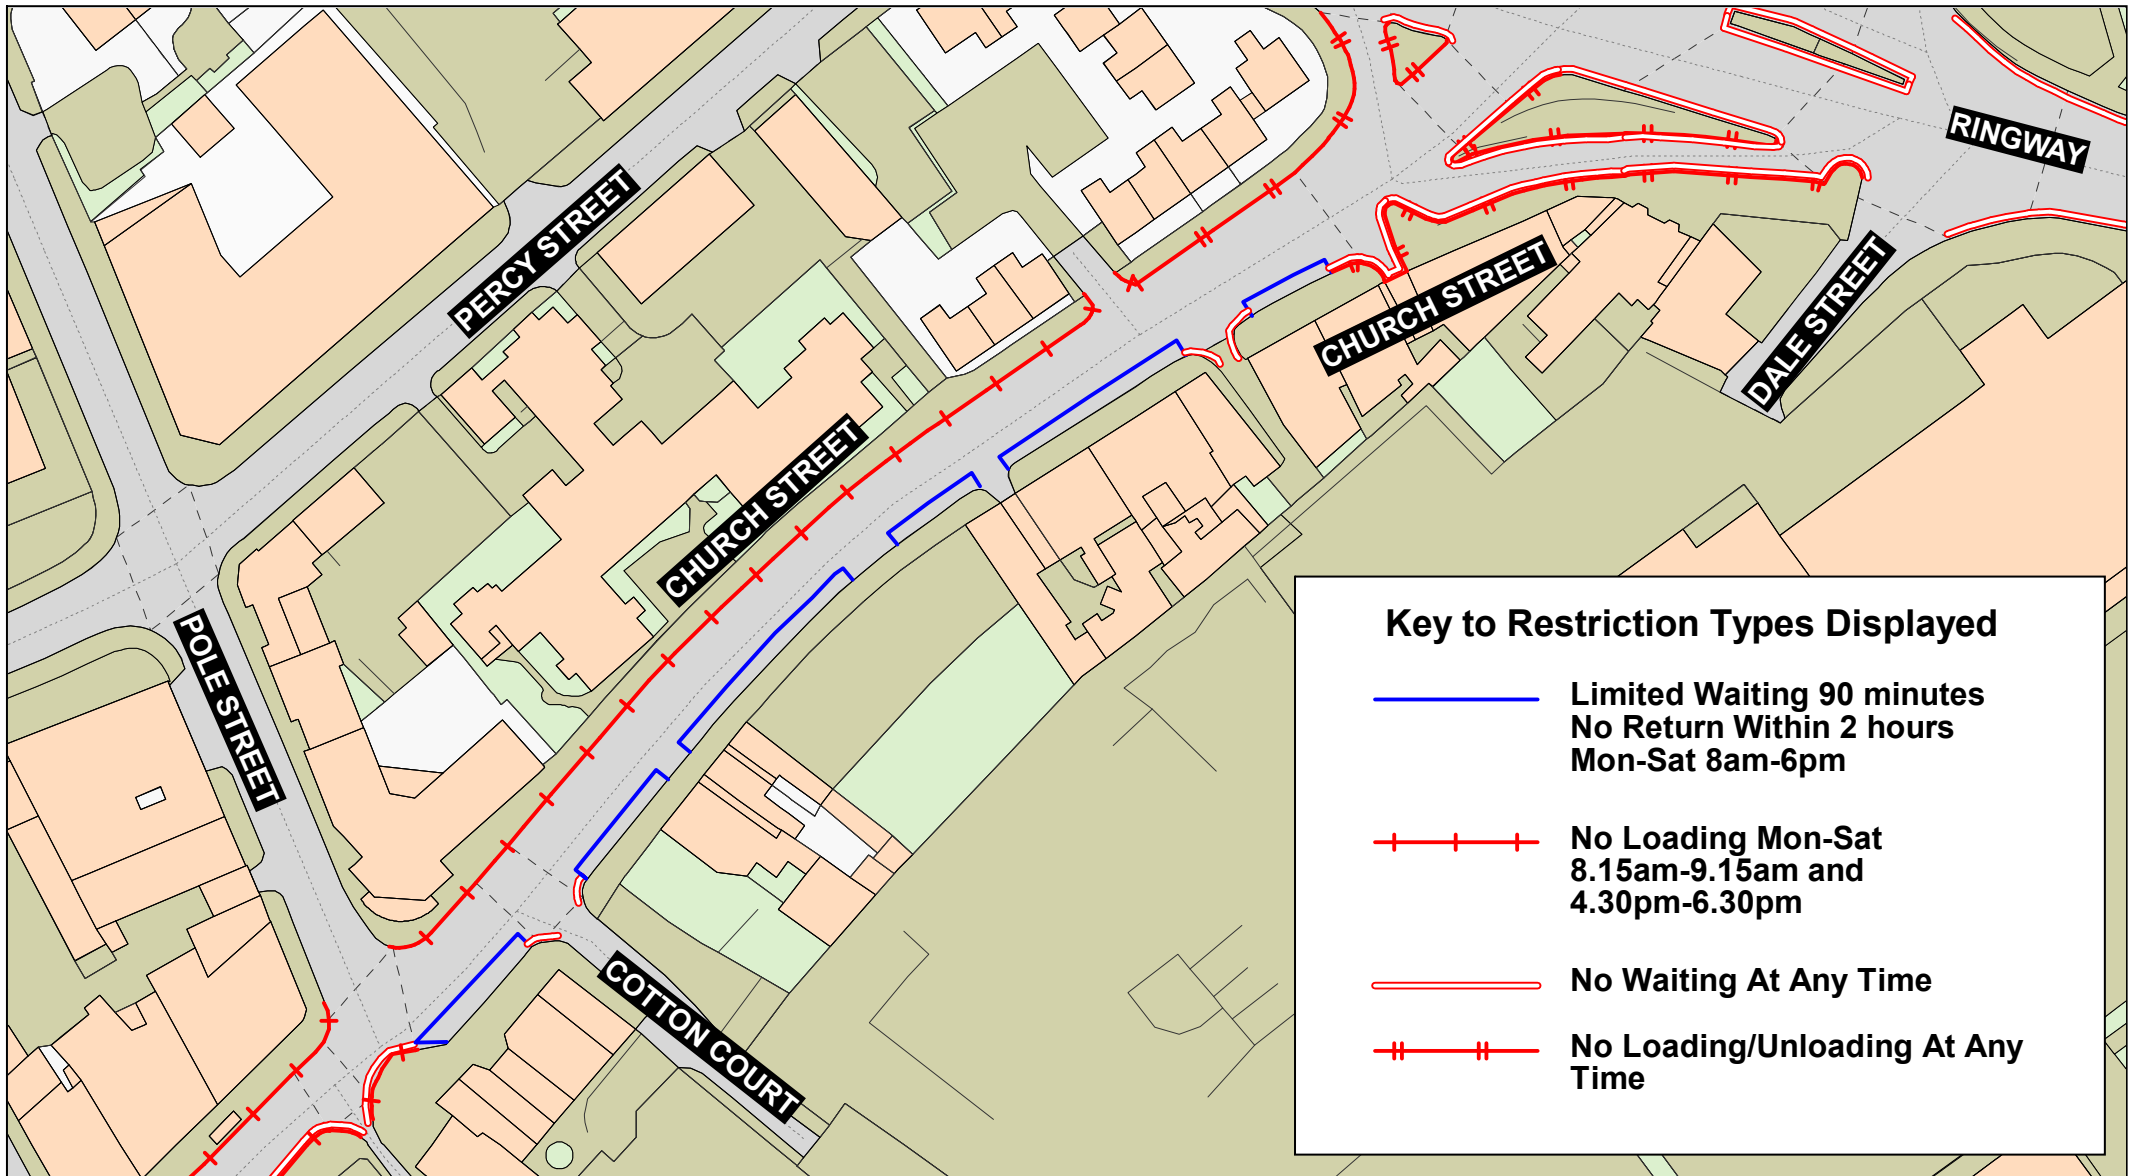

SCALE	1 : 1000
DATE	30/07/2025
DRAWING No.	P25-26(02)CGL-PR3/2
DRAWN BY	DG
	Scale with care as distortion may occur

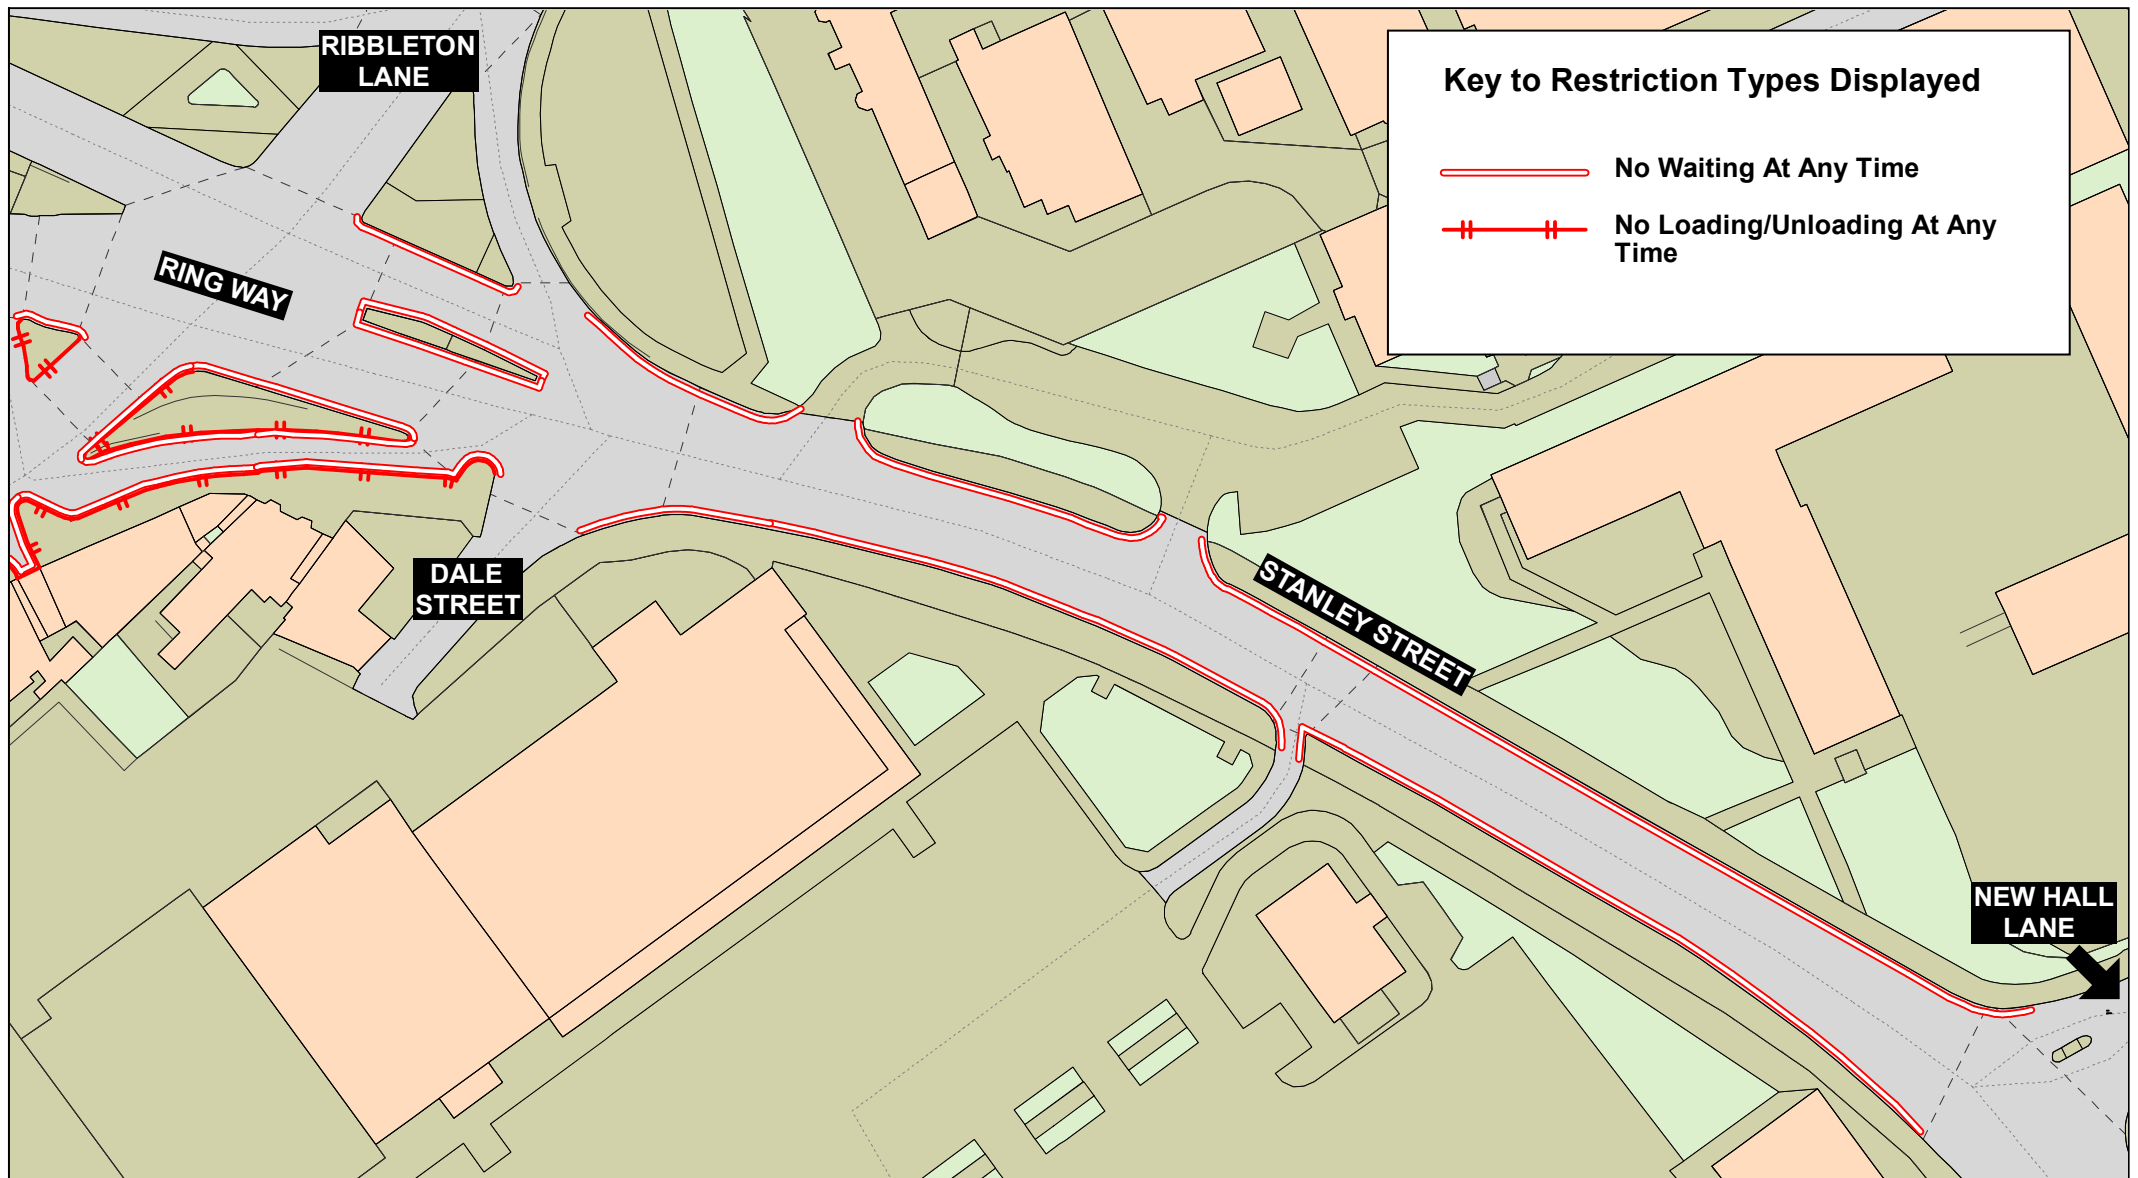

SCALE	1 : 1000
DATE	30/07/2025
DRAWING No.	P25-26(02)CGL-PR3/3
DRAWN BY	DG
	Scale with care as distortion may occur

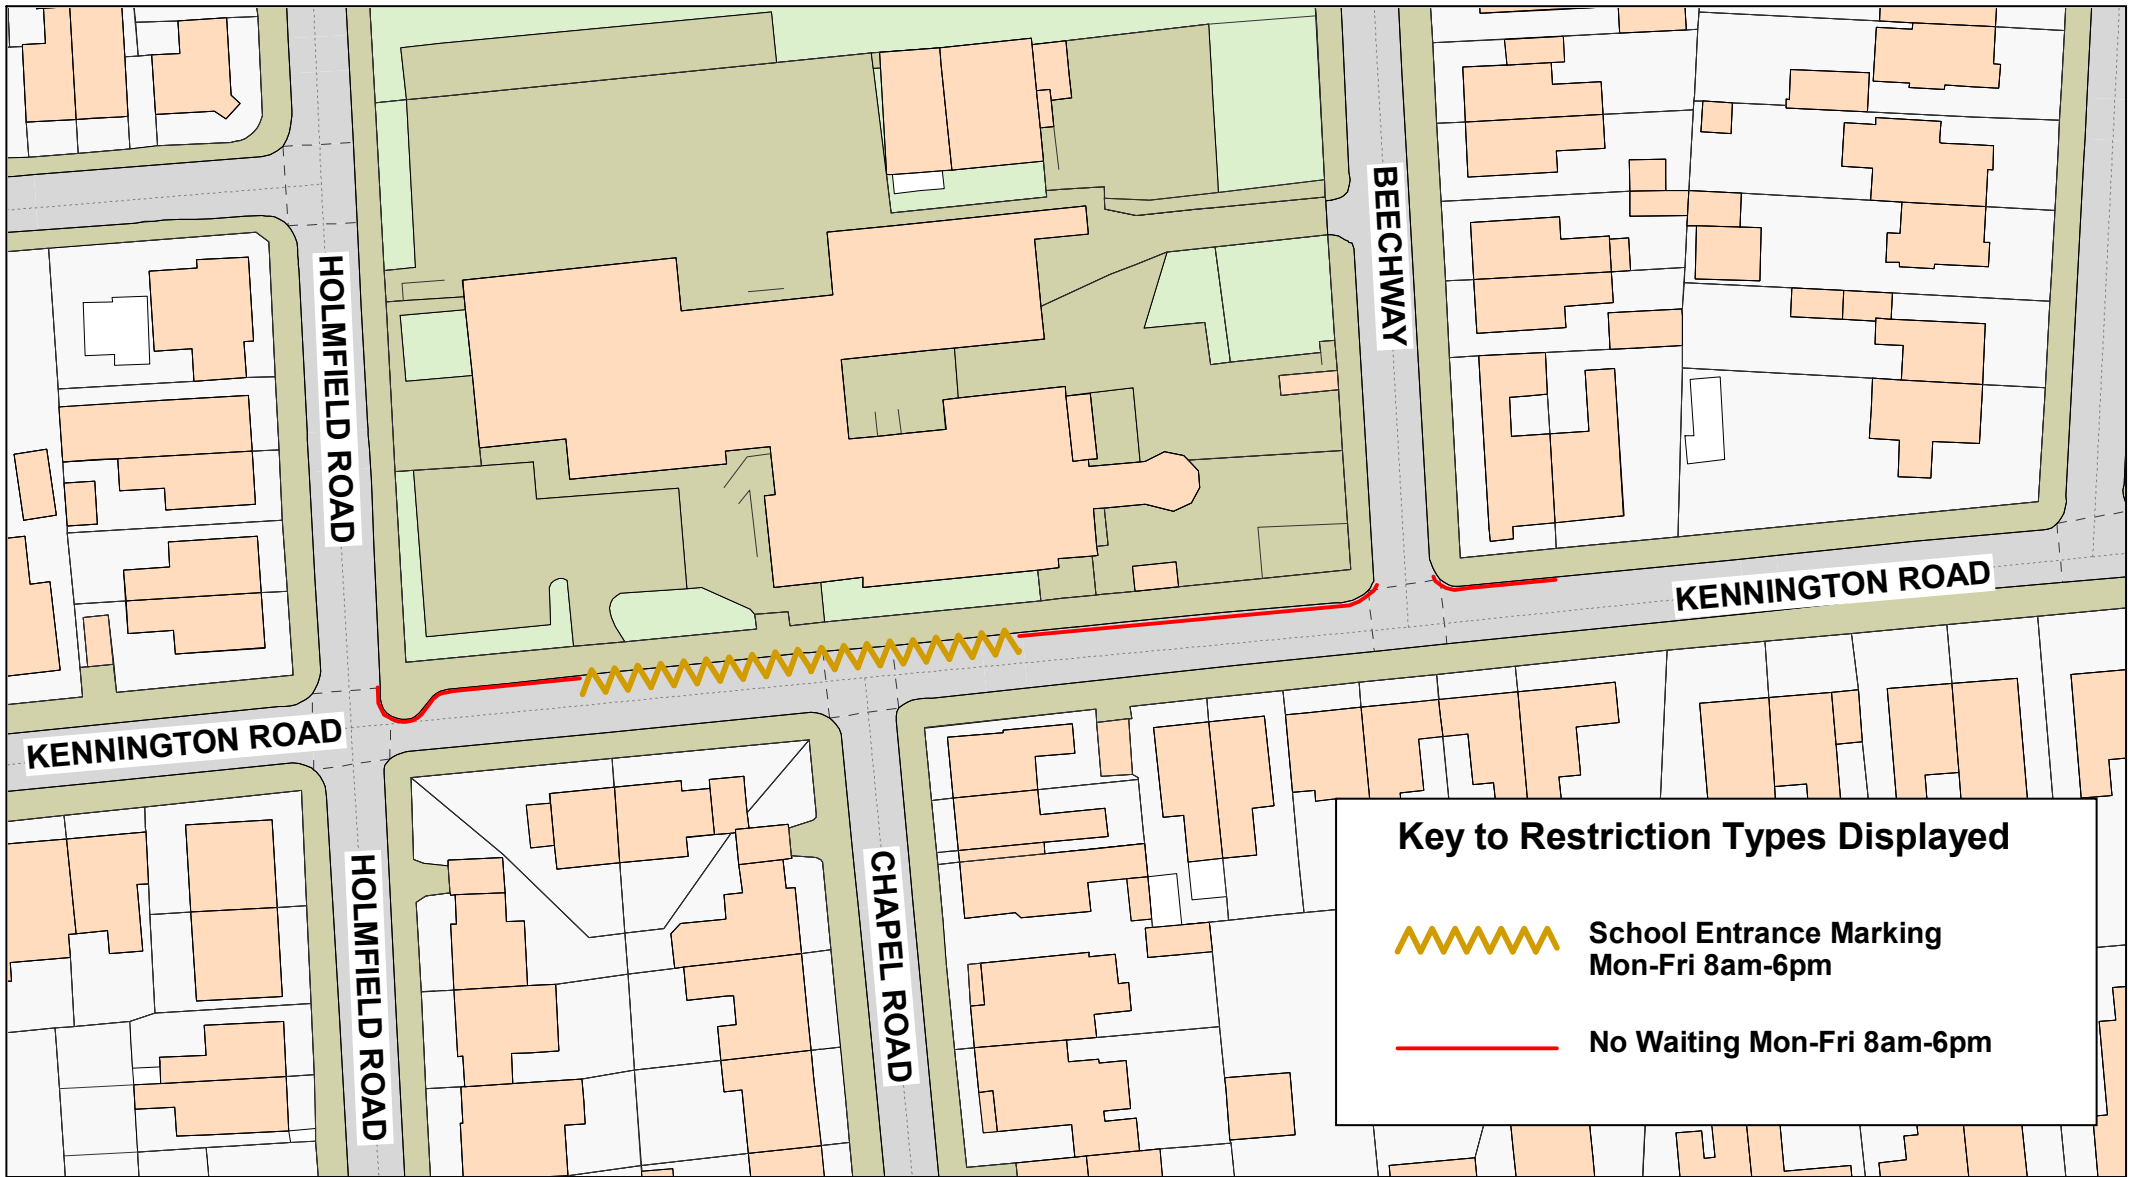

Key to Restriction Types Displayed

 School Entrance Marking
Mon-Fri 8am-6pm

 No Waiting Mon-Fri 8am-6pm



**Kennington Road,
Fulwood,
Preston**



Crown copyright and database rights 2023
OS AC0000850590
Lancashire County Council
Licence No. AC0000850590

**Matt Townsend
Director of Highways
and Transport**

**P.O. Box 100, County Hall,
PRESTON PR1 0LD**

SCALE	1 : 750
DATE	09/07/2025
DRAWING No.	P25-26(02)PR-MC
DRAWN BY	DG
	Scale with care as distortion may occur