
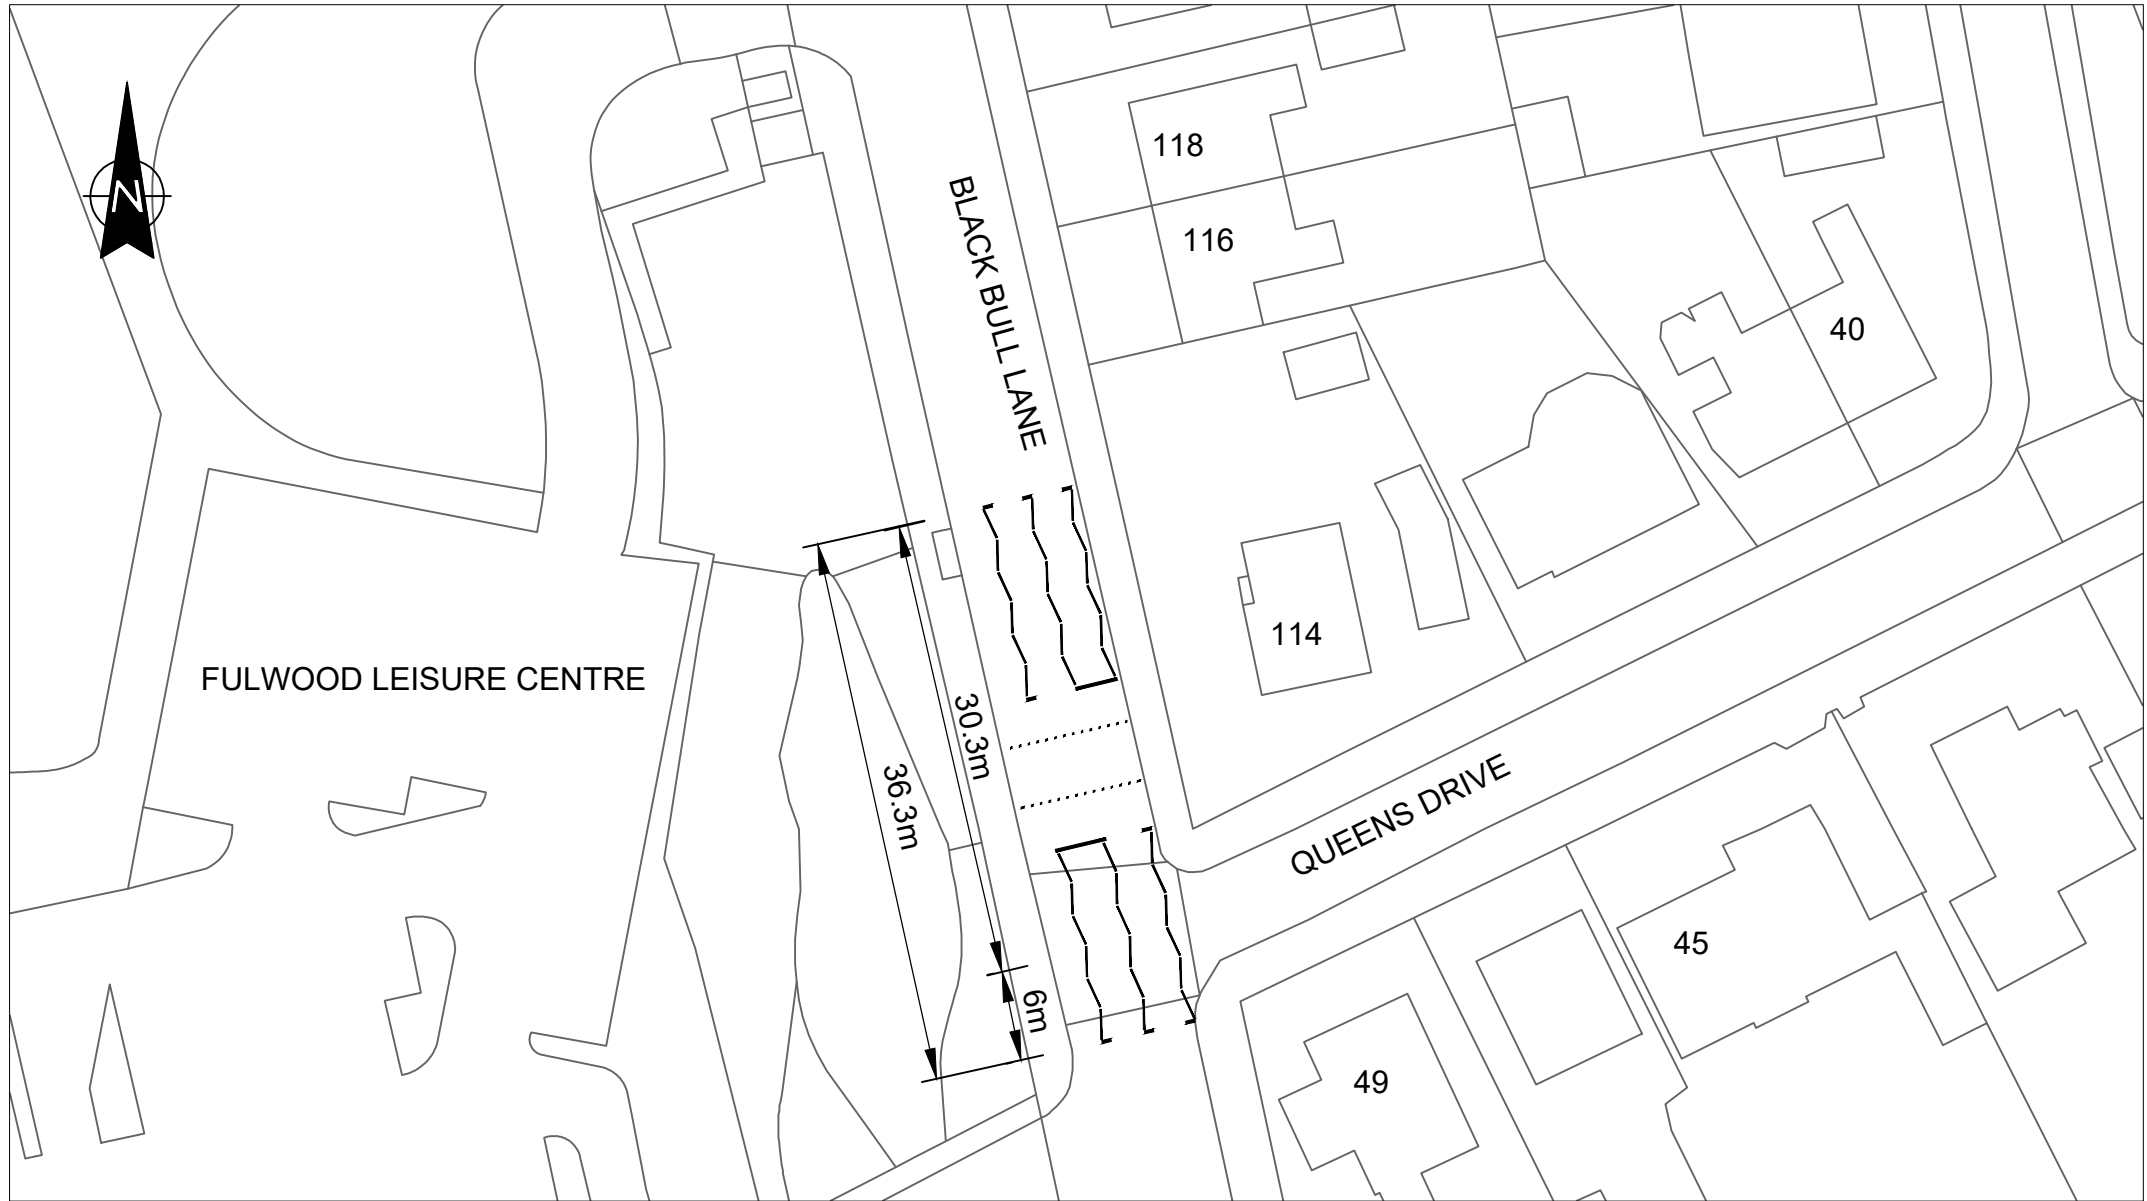


 

Lancashire County Council 	Highways (Design)	PROJECT TITLE BLACK BULL LANE CYCLE SAFETY SCHEME DRAWING TITLE PROPOSED CONTROLLED CROSSING ADVERTISEMENT	DRAWN BY	CLIENT No.							
	 SCALE BAR (PLOTTED mm)		CHECKED BY	SCHEME NO.							
			DATE	DRAWING No.							
			SCALE @ A4	SHEET No.		REVISION					
				1 OF 1		Ø	REVISIONS				