


			PROJECT TITLE BLACK BULL LANE, FULWOOD LOCAL SAFETY SCHEME		SCHEME NO. 14194	
No. Date Amendment Details Drawn by: Checked by:			DRAWING TITLE ROAD HUMP PROPOSAL		DRAWING NO. 14194/TRO/002	
REVISIONS					SHEET NO. 1 OF 2	
 Highways (Design)  0 5 10 20 30 40 50 SCALE BAR (PLOTTED mm)			DRAWN BY R. TOWNEND		CHECKED BY K. HOLLIDAY	
			SCALE @ A4 1:1000		DATE 02.09.2025	
					REVISION Ø	
					ISSUE PURPOSE ADVERT	

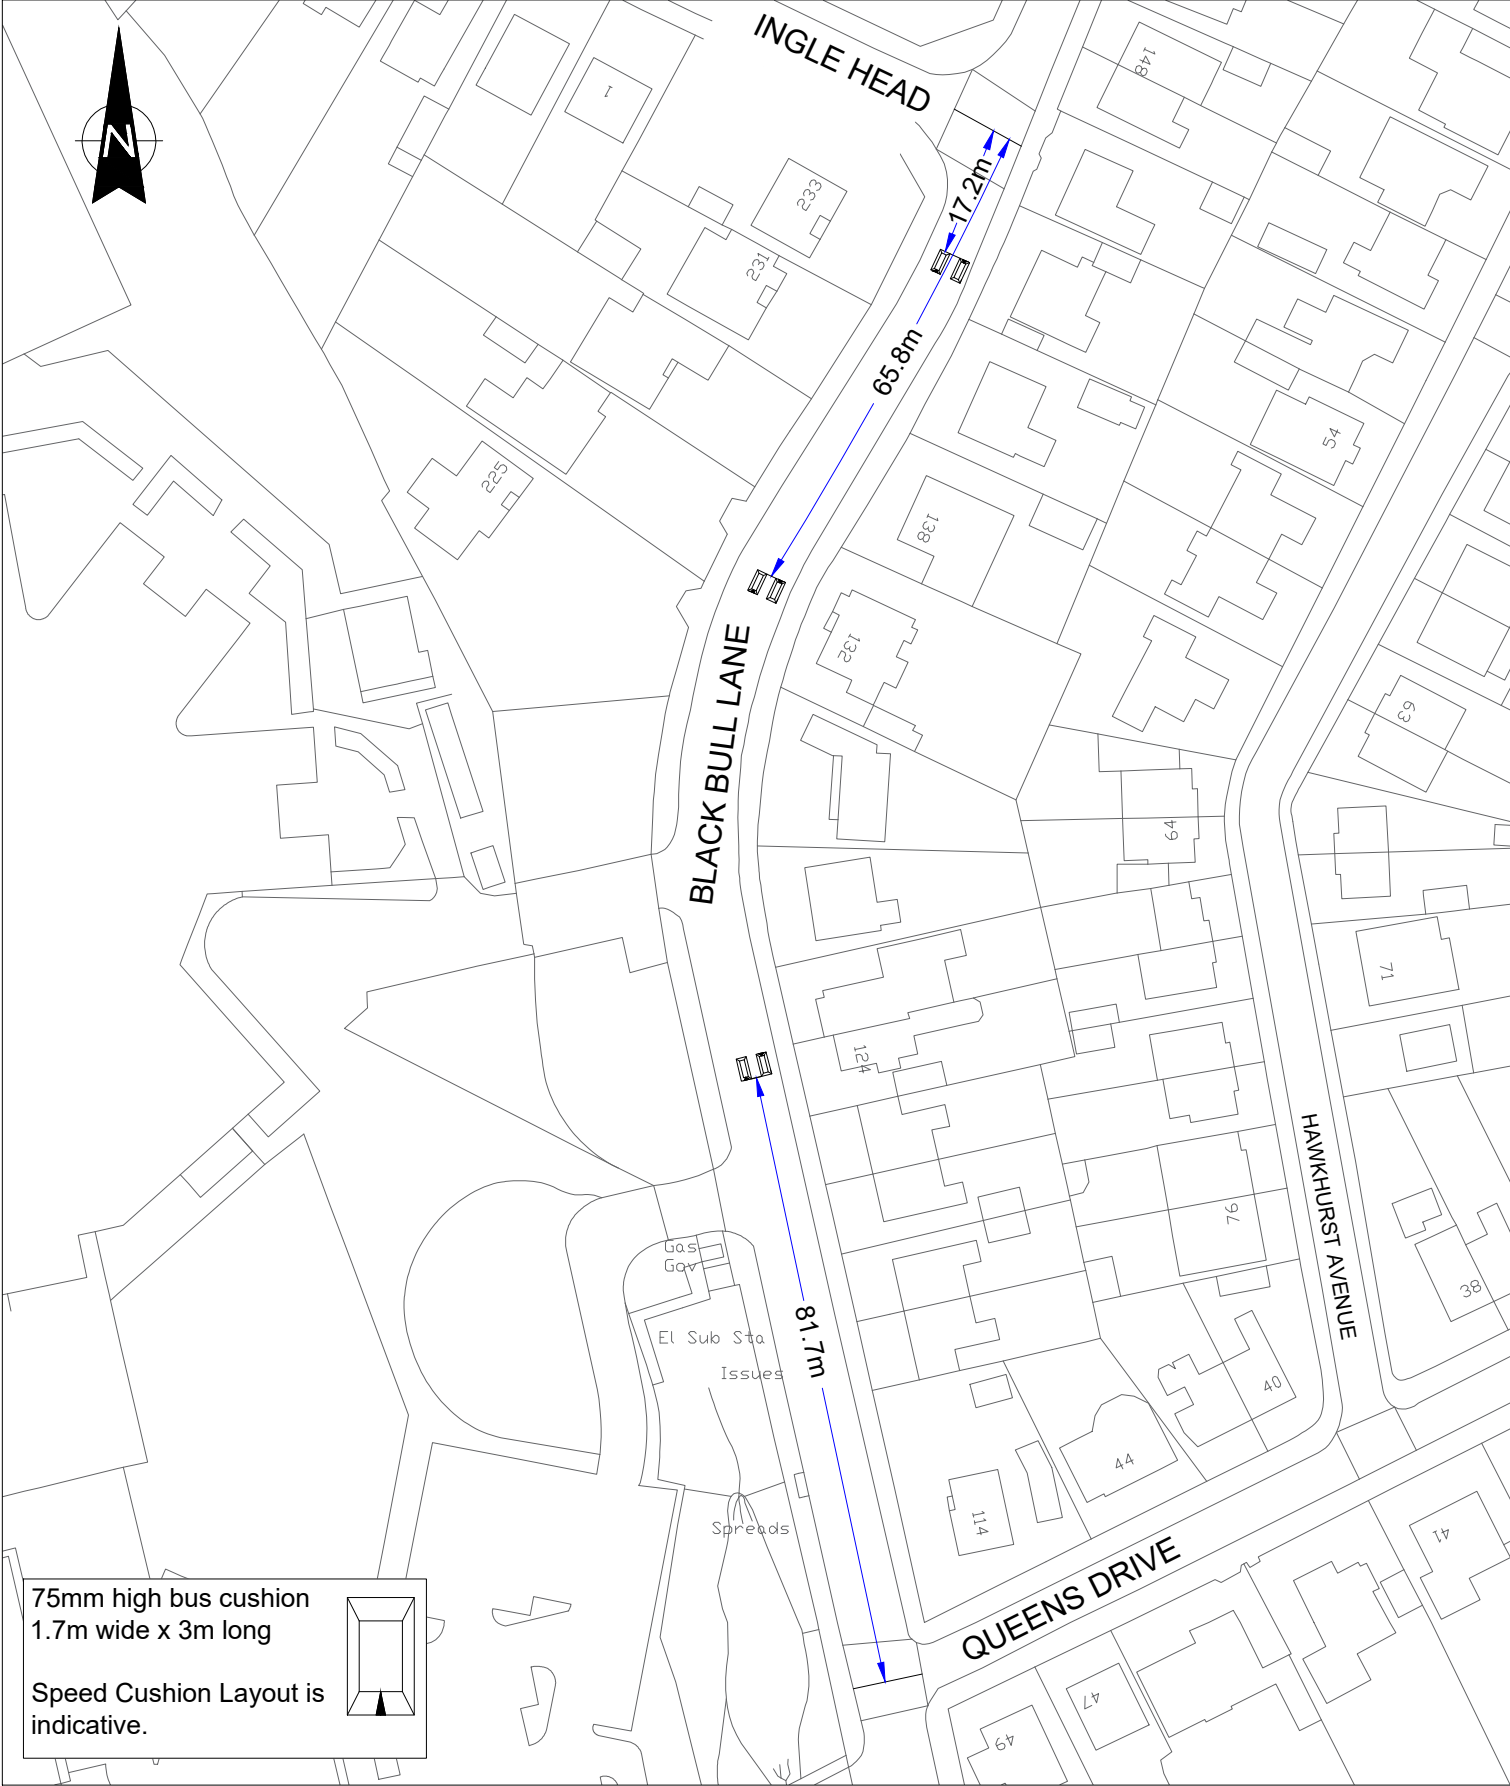

		PROJECT TITLE BLACK BULL LANE, FULWOOD LOCAL SAFETY SCHEME		SCHEME NO. 14194	
		DRAWING TITLE ROAD HUMP PROPOSAL		DRAWING NO. 14194/0100/003	
No. Date Amendment Details		DRAWN BY R. TOWNEND		SHEET NO. 2 OF 2	
Drawn by: Checked by:		CHECKED BY K. HOLLIDAY		REVISION Ø	
REVISIONS		SCALE @ A4 1:1000		ISSUE PURPOSE ADVERT	
Lancashire County Council		DATE 02.09.2025			
Highways (Design)		SCALE BAR (PLOTED mm)			