


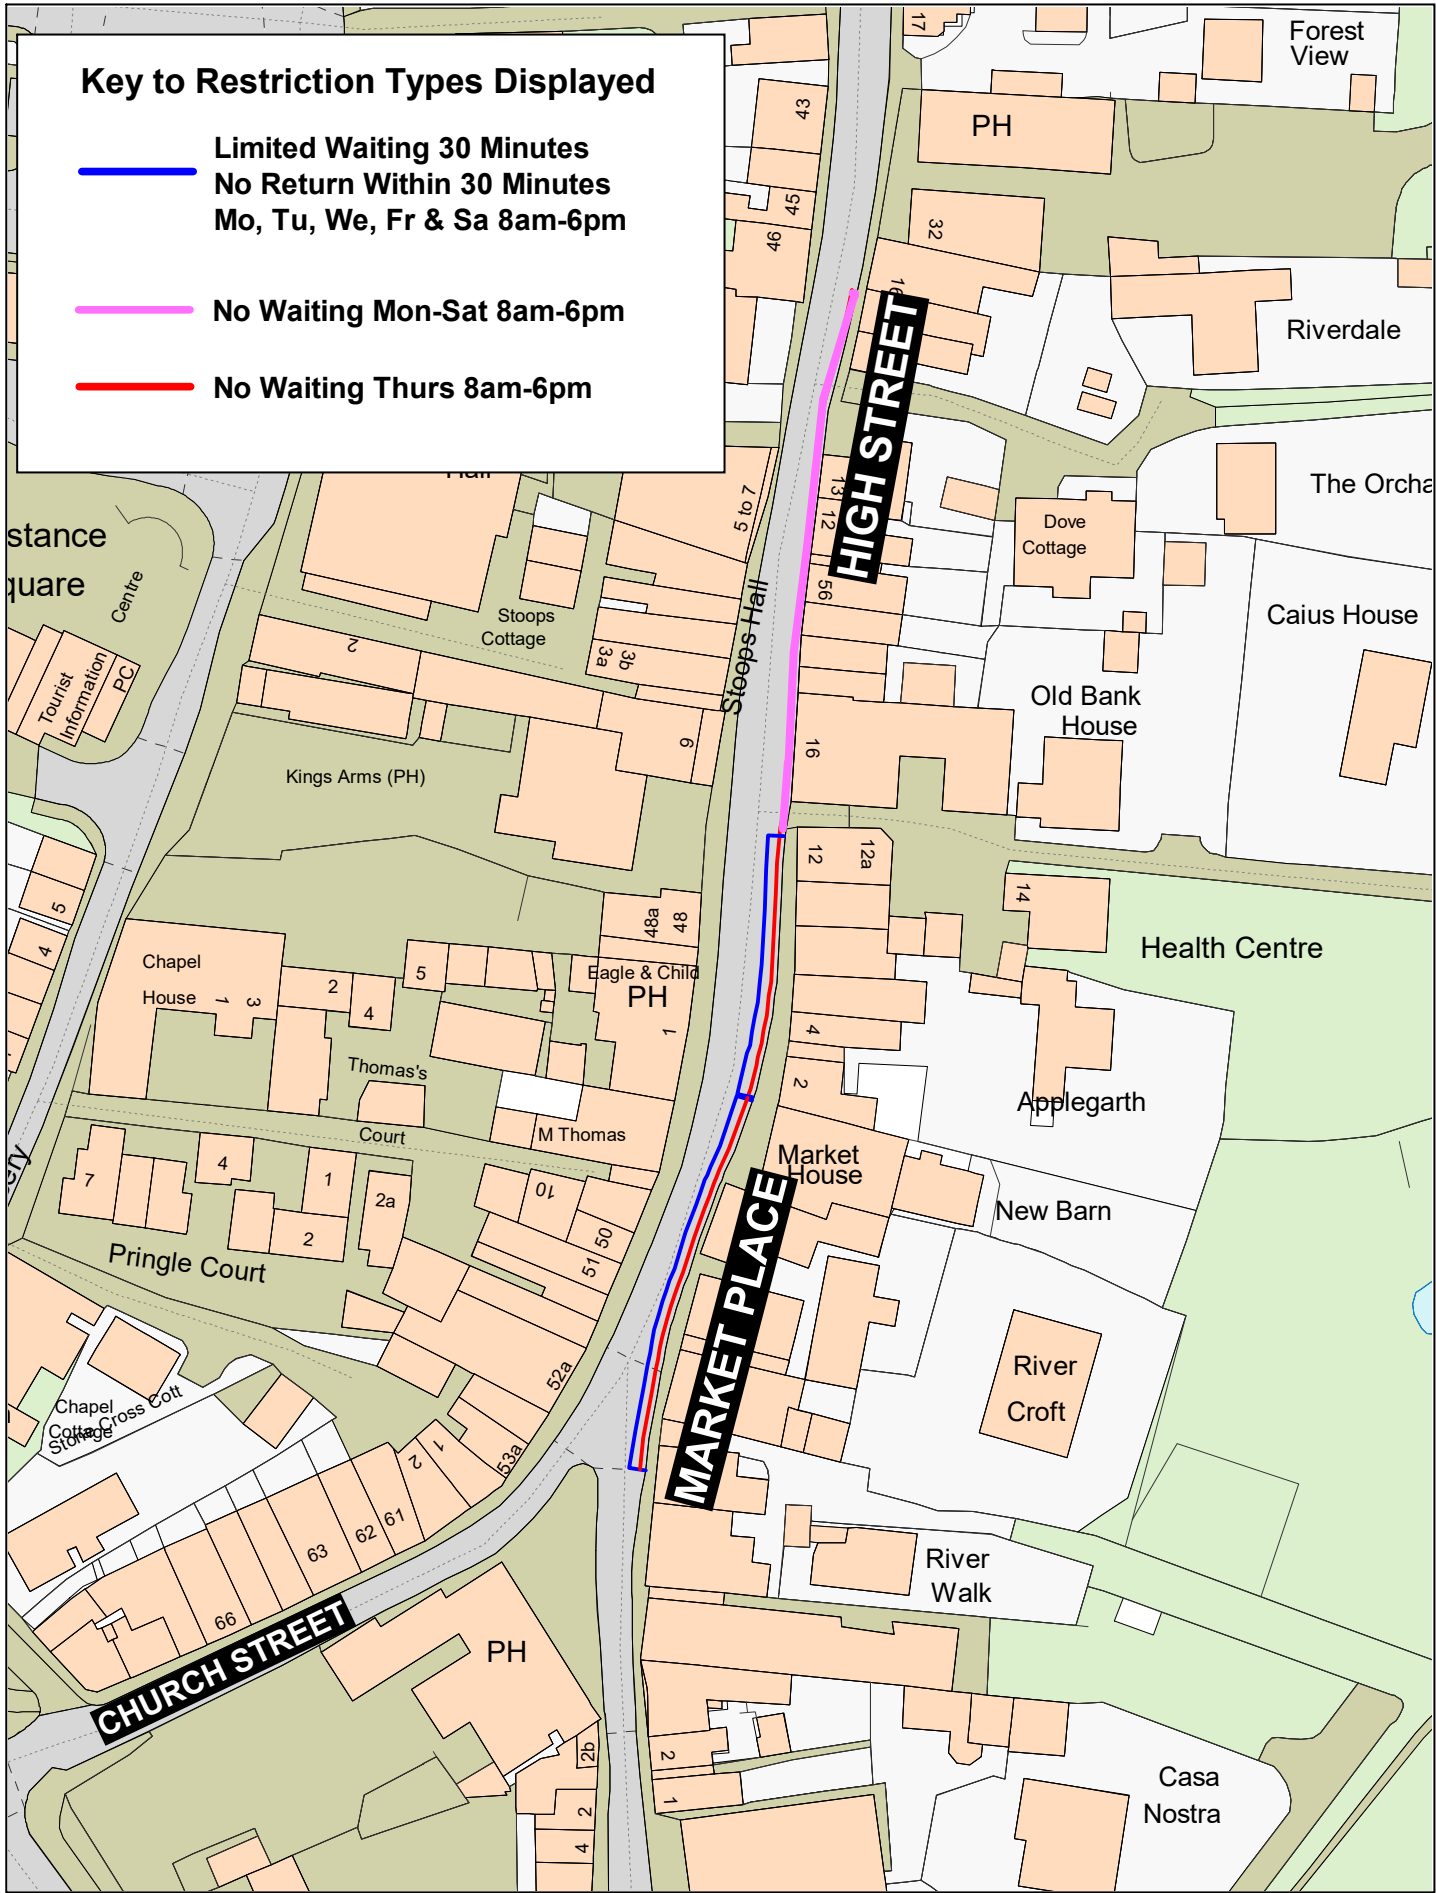

 Lancashire County Council	High Street and Market Place, Garstang 	Crown copyright and database rights 2023 OS AC0000850590 Lancashire County Council Licence No. AC0000850590		SCALE	1 : 1000
		Matt Townsend Director of Highways and Transport P.O. Box 100, County Hall, PRESTON PR1 0LD		DATE	15/09/2025
				DRAWING No.	C25-26(22)RK-WY1
				DRAWN BY	CGL
				Scale with care as distortion may occur	