


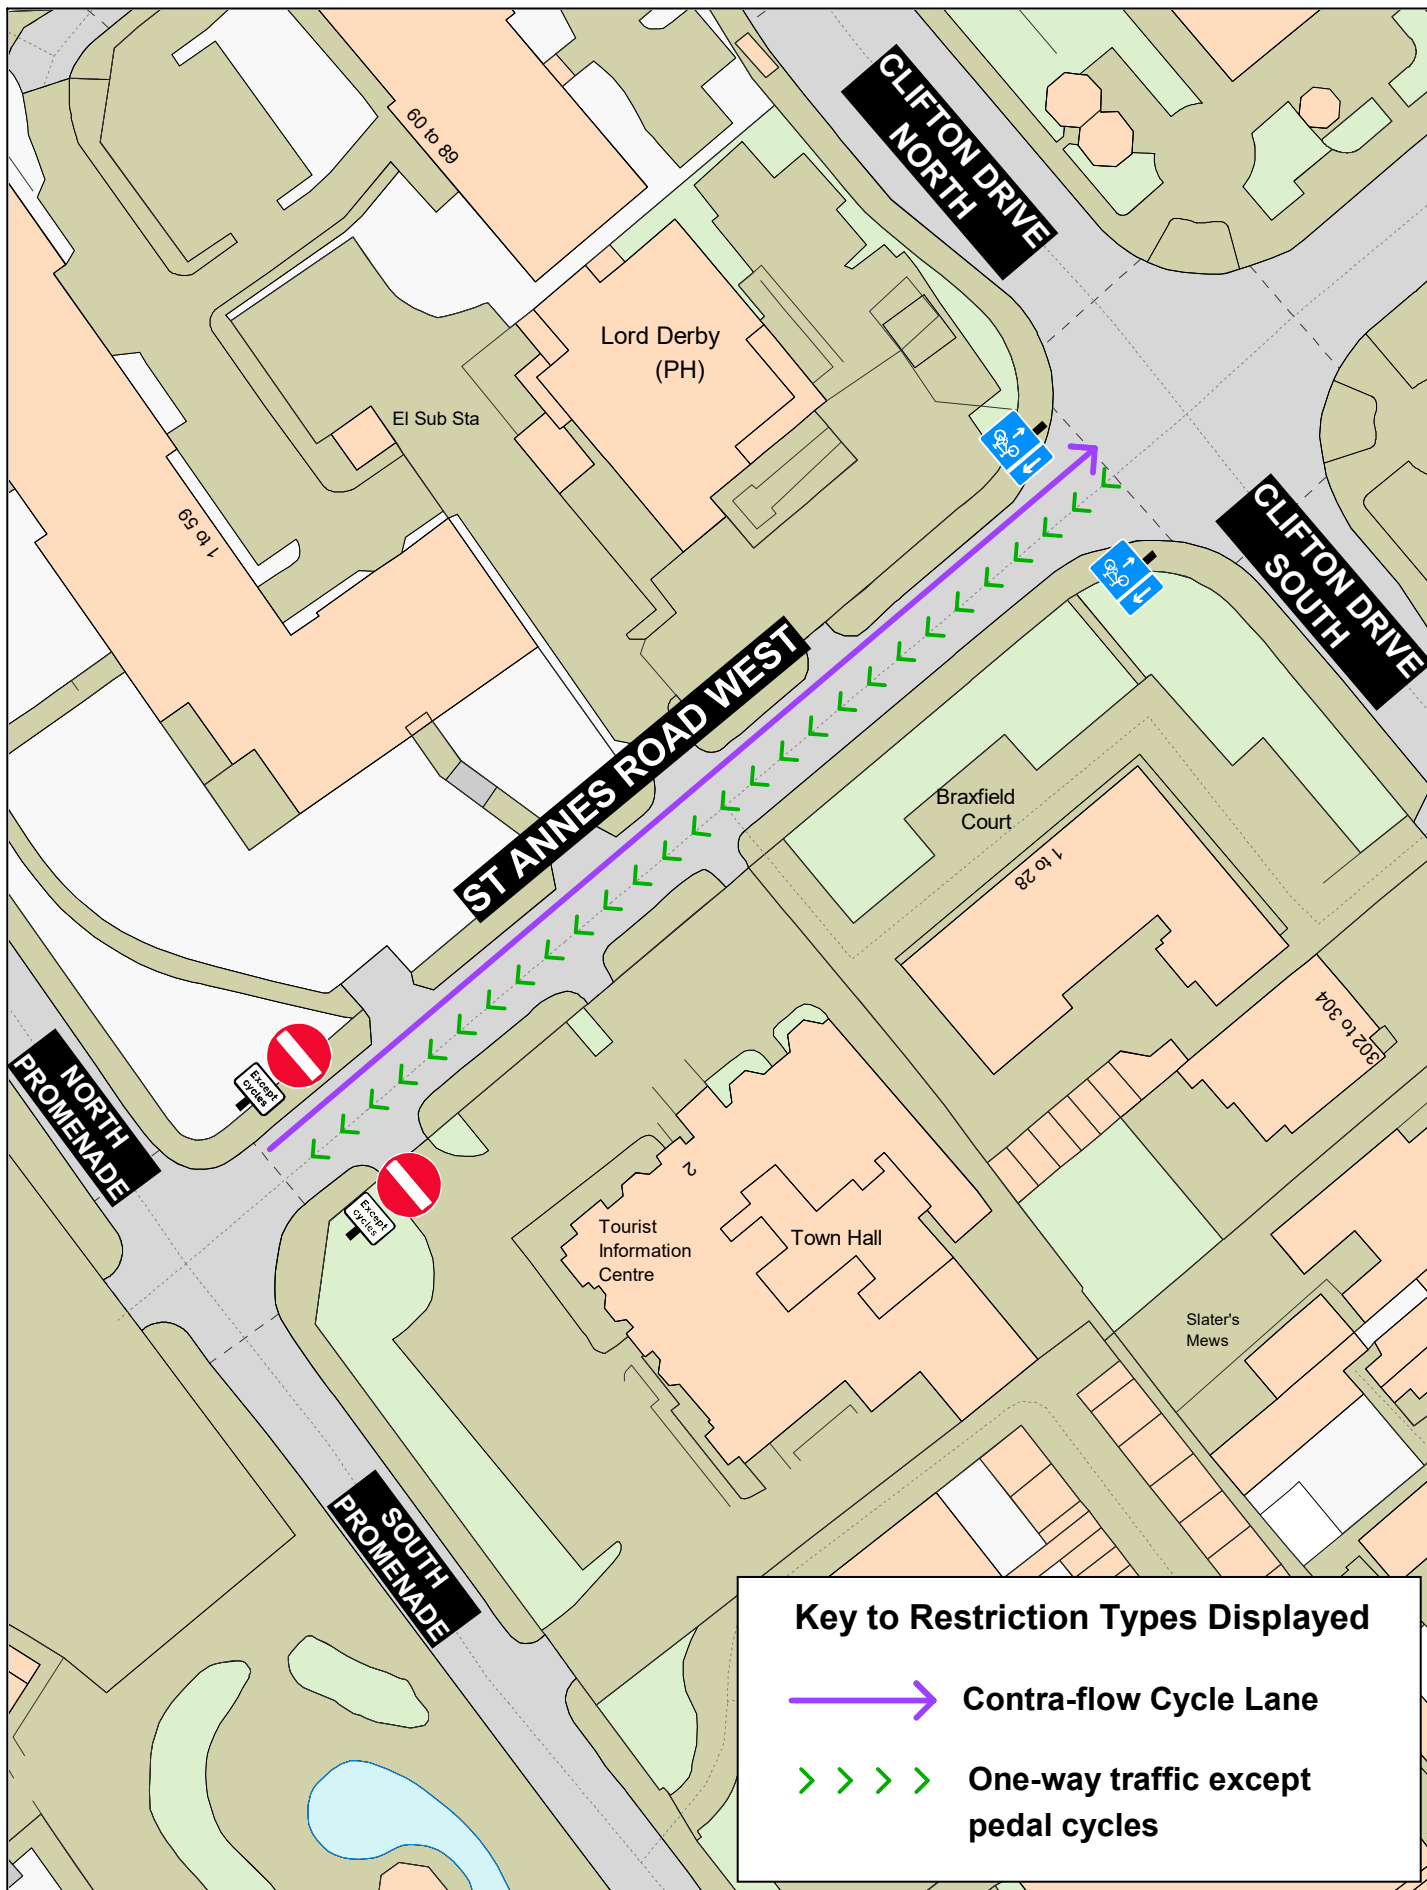

Lancashire County Council 	St Annes Road West, Lytham St Annes 	Crown copyright and database rights 2023 OS AC0000850590 Lancashire County Council Licence No. AC0000850590	
		Matt Townsend Director of Highways and Transport P.O. Box 100, County Hall, PRESTON PR1 0LD	
		SCALE	1 : 800
		DATE	21/10/2025
		DRAWING No.	D25-26(04)/Mov1 REV2
		DRAWN BY	CGL
Scale with care as distortion may occur			