


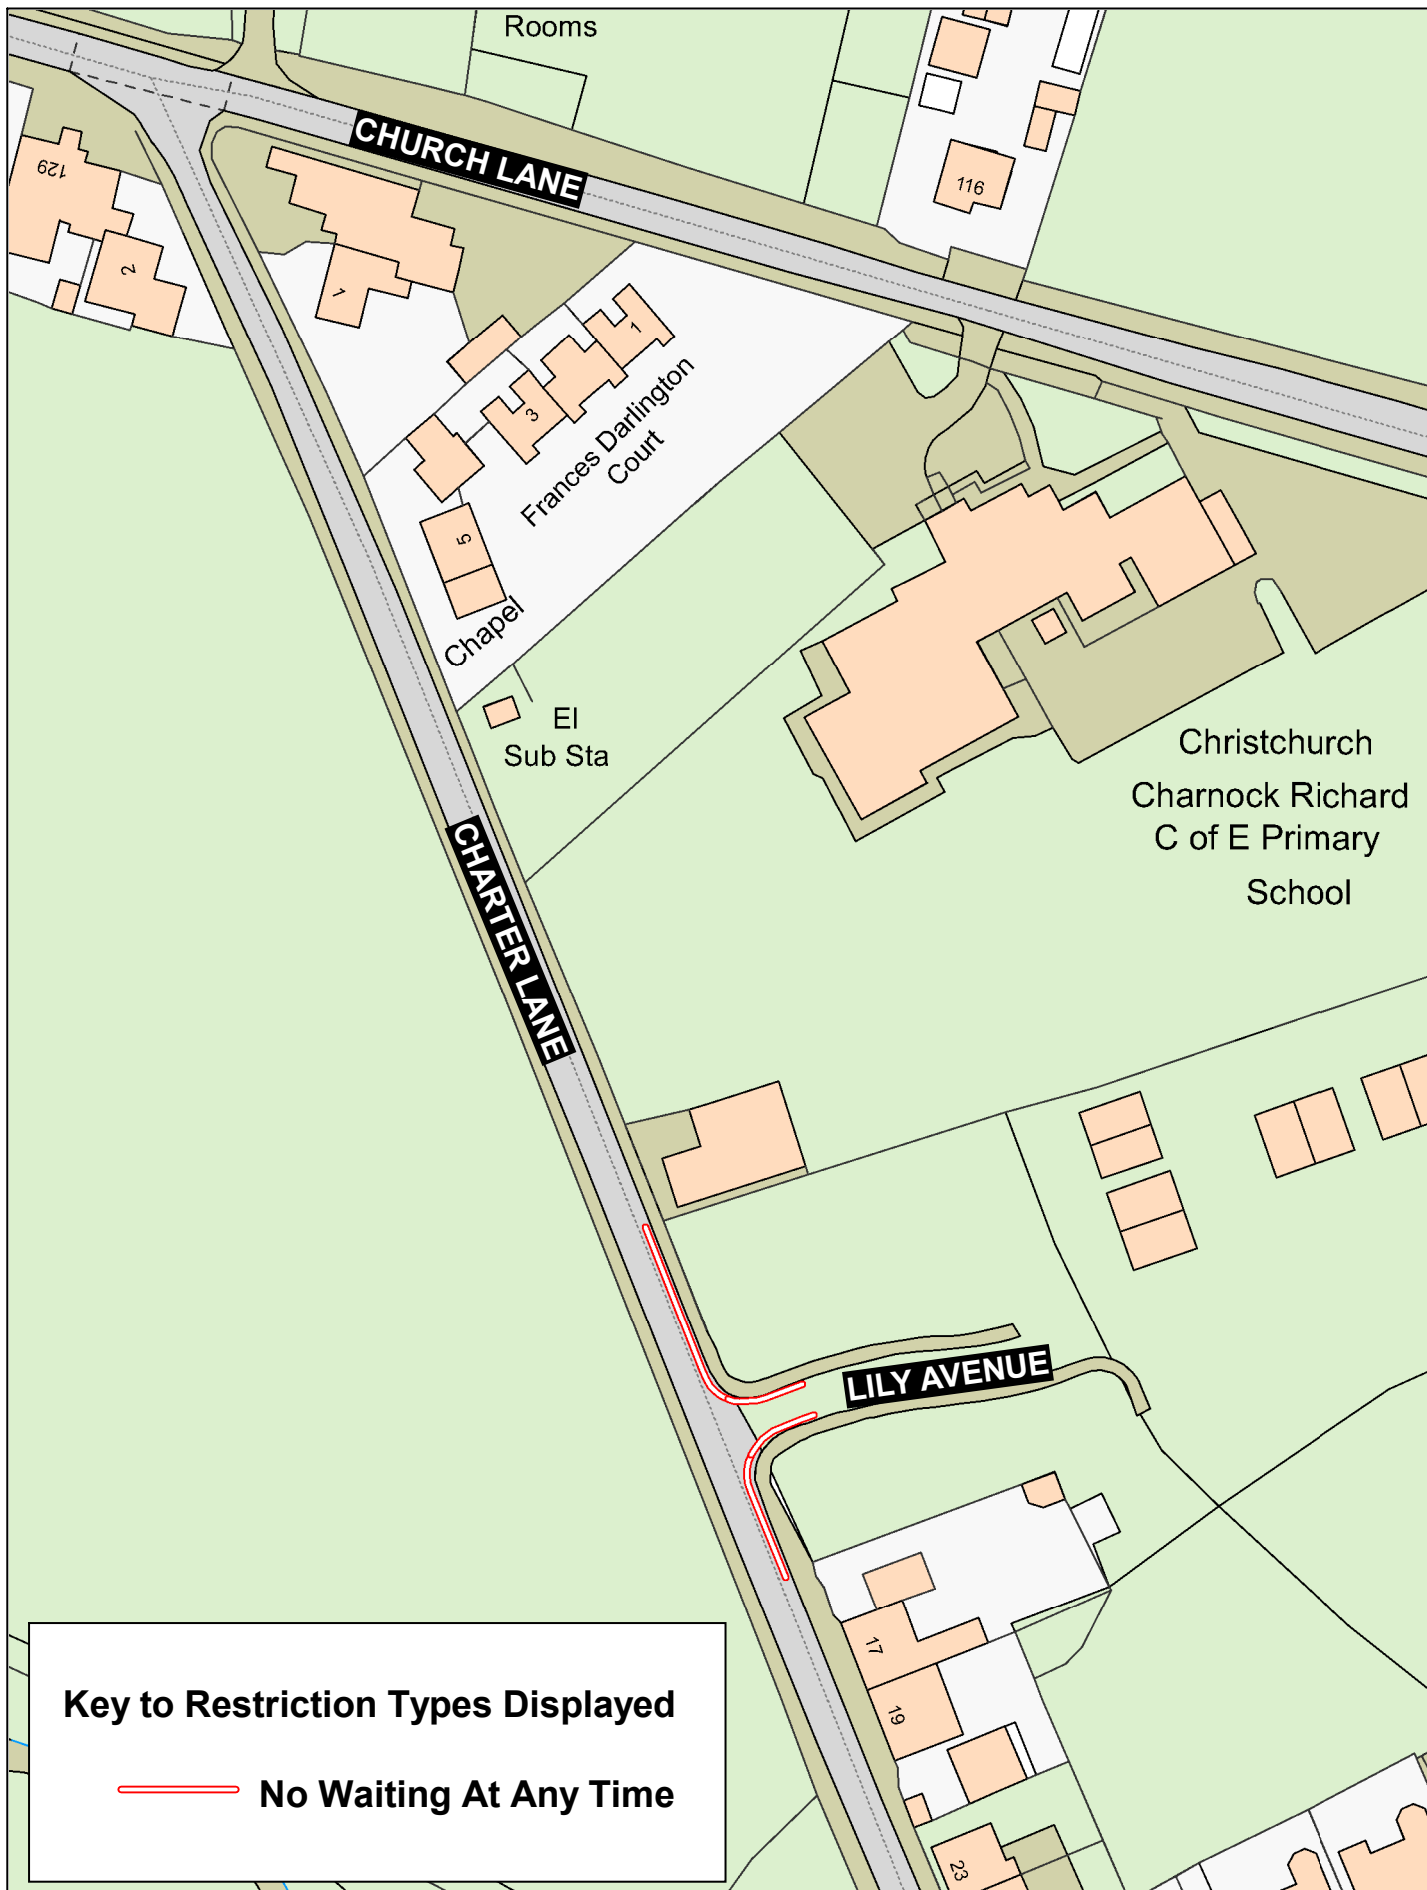

Lancashire County Council 	Charter Lane and Lily Avenue, Charnock Richard 	Crown copyright and database rights 2023 OS AC0000850590 Lancashire County Council Licence No. AC0000850590	
		SCALE	1 : 1000
		DATE	20/10/2025
		DRAWING No.	S25-26(25)SG-CH1
		DRAWN BY	CGL
Scale with care as distortion may occur			

Matt Townsend
Director of Highways
and Transport
P.O. Box 100, County Hall,
PRESTON PR1 0LD