


Lancashire County Council Licence No. LA100023320

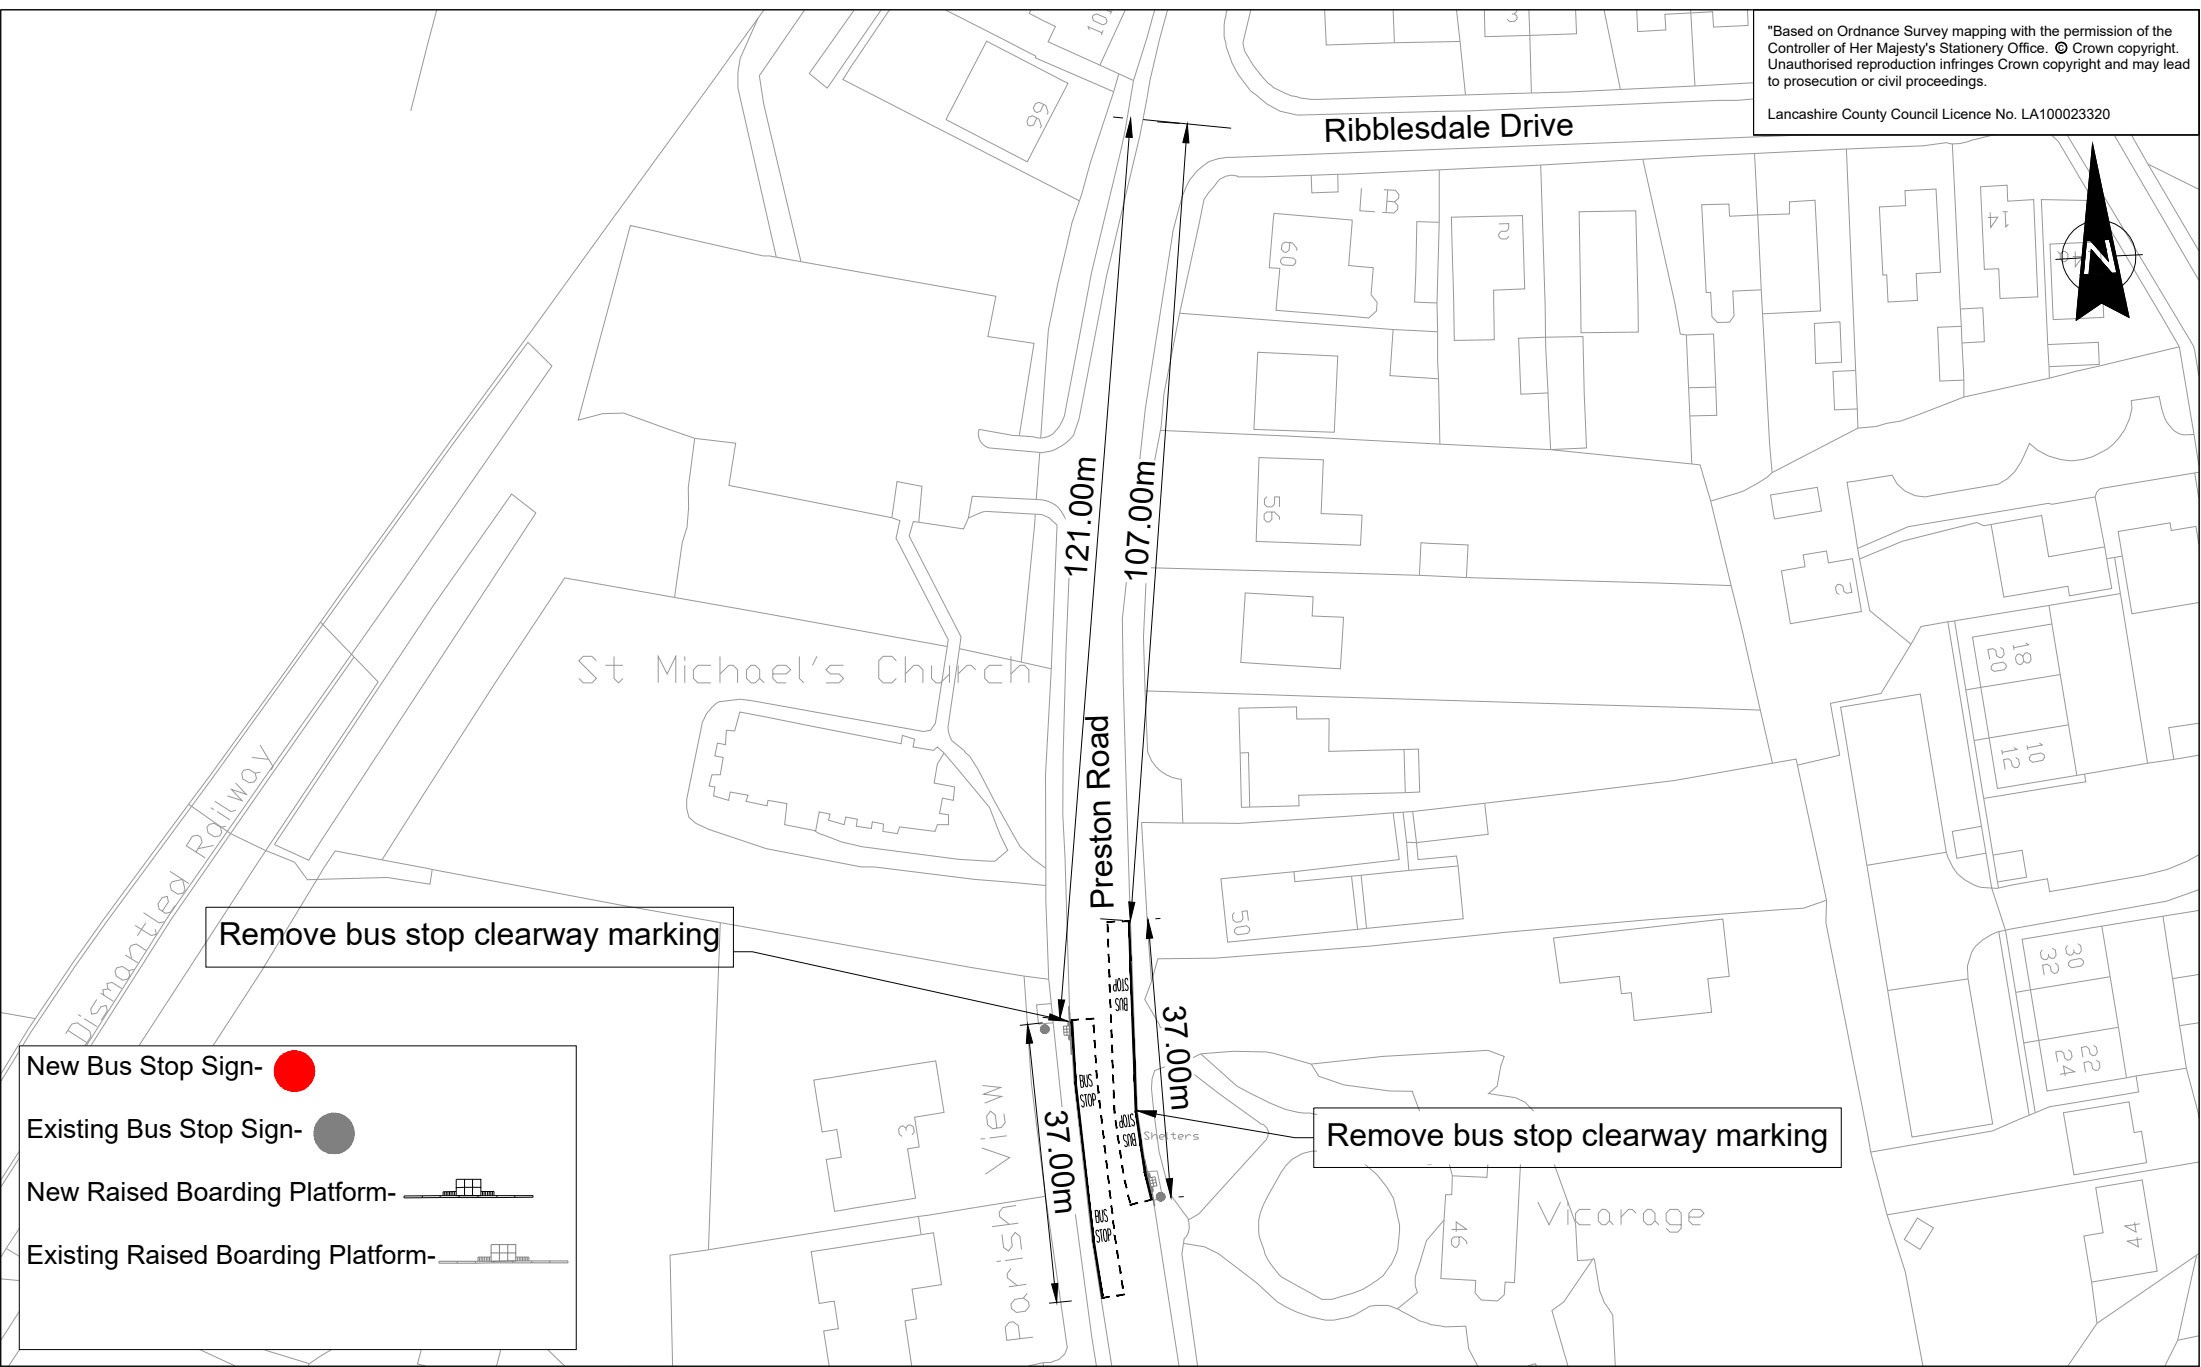


Remove bus stop clearway marking

- New Bus Stop Sign- 
- Existing Bus Stop Sign- 
- New Raised Boarding Platform- 
- Existing Raised Boarding Platform- 

	Highways (Design)	PROJECT TITLE BSIPS PRESTON RD GRIMSARGH	DRAWN BY M.Master	CLIENT No.		
	 SCALE BAR (PLOTTED mm)		DRAWING TITLE REMOVAL OF BUS STOP CLEARWAY	CHECKED BY K.Holliday	SCHEME NO. 15559	
ISSUE PURPOSE ADVERTISEMENT			DATE OCTOBER 2025	DRAWING No. 15559/TRO/003		NO. Date
			SCALE @ A4 1:1000	SHEET No. 1 OF 2	REVISION Ø	Amendment Details
						Drawn by:
						Checked by:

"Based on Ordnance Survey mapping with the permission of the Controller of Her Majesty's Stationery Office. © Crown copyright. Unauthorised reproduction infringes Crown copyright and may lead to prosecution or civil proceedings.

Lancashire County Council Licence No. LA100023320

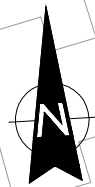

Nook Glade

Preston Road

Nook Cres

Removal of bus stop

Removal of bus stop

17.00m

32.00m

New Bus Stop Sign- 


Existing Bus Stop Sign- 

New Raised Boarding Platform- 

Existing Raised Boarding Platform- 



Highways (Design)

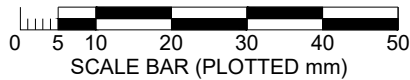

ISSUE PURPOSE
ADVERTISEMENT

PROJECT TITLE
BSIPS PRESTON RD
GRIMSARGH

DRAWING TITLE
REMOVAL OF BUS STOPS

DRAWN BY
M.Master
CHECKED BY
K.Holliday
DATE
OCTOBER 2025
SCALE @ A4
1:500

CLIENT No.
SCHEME NO.
15559
DRAWING No.
15559/TRO/003
SHEET No.
2 OF 2
REVISION
Ø

NO.	Date	Amendment Details	Drawn by:	Checked by:	
REVISIONS					