

ROAD TRAFFIC REGULATION ACT 1984
LANCASHIRE COUNTY COUNCIL
(BLUESTONE LANE, HALL LANE, SYD BROOK LANE, TINKLERS LANE AND
MEADOW LANE, MAWDSLEY AND CROSTON, CHORLEY BOROUGH) (PART
REVOCATION 30 MPH, 40 MPH, AND 50 MPH SPEED LIMITS) ORDER 2012

The County Council of Lancashire, in exercise of its powers under Sections 82 (2), 83 and 84 of and Part IV of Schedule 9 to the Road Traffic Regulation Act 1984 as amended ("the Act") and of all other enabling powers, after consultation with the Chief Officer of Police in accordance with Part III of Schedule 9 to the Act, hereby make the following Order:-

1. Part Revocation

The "Lancashire County Council (Various Roads, Mawdesley, Chorley Borough) (Consolidation) and (40 and 30 mph Speed Limits) Order 1993" is hereby revoked, insofar as it relates to Schedule 2, parts 1 and 2 only.

2. Restricted Road (30mph Speed Limit will apply)

No person shall drive any motor vehicle at a speed exceeding 30 miles per hour along the length of road (as defined in section 82 of the Road Traffic Regulation Act 1984) set out in schedule 1 to this order:

3. 30 Miles Per Hour Speed Limit

No person shall drive any motor vehicle at a speed exceeding 30 miles per hour along the lengths of road set out in schedule 2 to this order;

4. 40 Miles Per Hour Speed Limit

No person shall drive any motor vehicle at a speed exceeding 40 miles per hour along any of the lengths of road set out in schedule 3 to this order;

5. 50 Miles Per Hour Speed Limit

No person shall drive any motor vehicle at a speed exceeding 50 miles per hour along the length of road set out in schedule 4 to this order;

6. Exemption

No speed limit imposed by this order applies to vehicles falling within regulation 3 (4) of the Road Traffic Exemptions (Special Forces) (Variation and Amendment) Regulations 2011 when used in accordance with regulation 3 (5) of those Regulation.

7. Commencement of Order

This Order shall come into force on the 10th December 2012 and may be cited as the "Lancashire County Council (Bluestone Lane, Hall Lane, Syd Brook Lane, Tinklers Lane And Meadow Lane, Mawdesley And Croston, Chorley Borough) (Part Revocation 30 Mph, 40 Mph, And 50 Mph Speed Limits) Order 2012".

Dated this 5th December 2012.

THE COMMON SEAL of the Lancashire County Council was hereunto affixed pursuant to the Scheme of Delegation to Chief Officers

Authorised Signatory



22014

Schedule 1 – Introduction of a Restricted Road

- i) Hall Lane, Mawdesley, from a point 60 metres east of its junction with New Street (Dam Bridge) for a distance of 511 metres in an easterly direction.

Schedule 2 – Introduction of a 30mph speed limit


- i. Hall Lane, Mawdesley, from its junction with Dark Lane for a distance of 251 metres in a westerly direction.
- ii. Blue Stone Lane, Mawdesley, from the junction of Dark Lane for a distance of 167 metres in an easterly and then northerly direction.

Schedule 3 - Introduction of a 40mph speed limit


- i. Tinklers Lane, Mawdesley, from the junction of Bluestone Lane for a distance of 85 metres in an easterly direction.
- ii. Bluestone Lane, Mawdesley, from a point 167 metres east of the junction of Dark Lane, to the junction of Syd Brook Lane.
- iii. Syd Brook Lane, Mawdesley, from the centreline of Tinklers Lane for a distance of 317 metres in a northerly direction.


Schedule 4 - Introduction of a 50mph speed limit

- i. Meadow Lane, Croston, from a point 162 metres north-west of the centreline of Westhead Road to a point 54 metres south of the centre of Little Hanging Bridge.

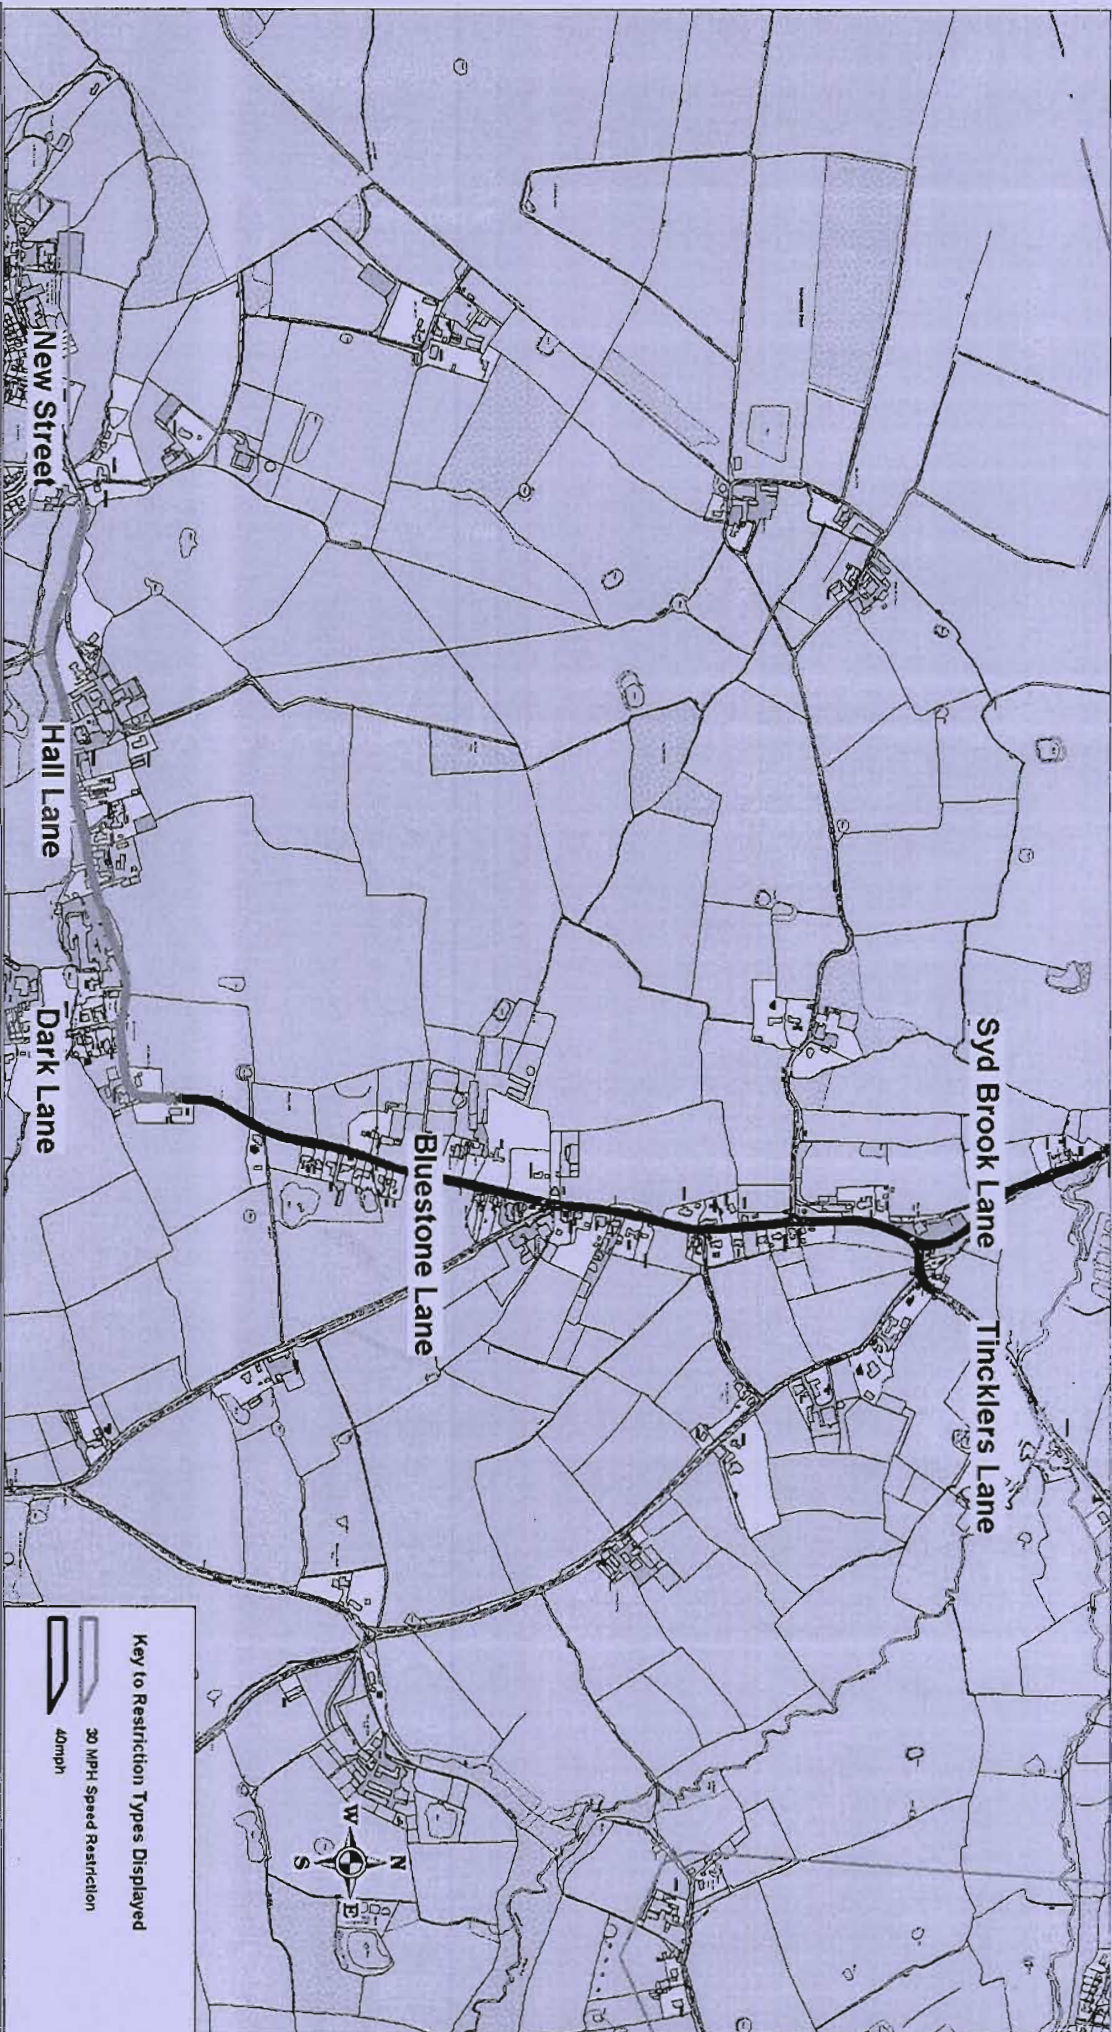

Key to Restriction Types Displayed

 30 MPH Speed Restriction

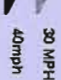 40mph

**Bluestone Lane, Scheme,
Mawdesley**

Speed Limit Proposals

• Crown copyright. All rights reserved
Lancashire County Council
Licence No. 2003

Environment Directorate
Jo Turton

Executive Director, Environment Directorate
P.O. Box 100, County Hall,
PRESTON PR1 0LD

**Lancashire
County
Council**



SCALE 1 : 10500

DATE 18/10/2012

DRAWING No. 6

DRAWN BY JPL

Scale with care as distortion
may occur