


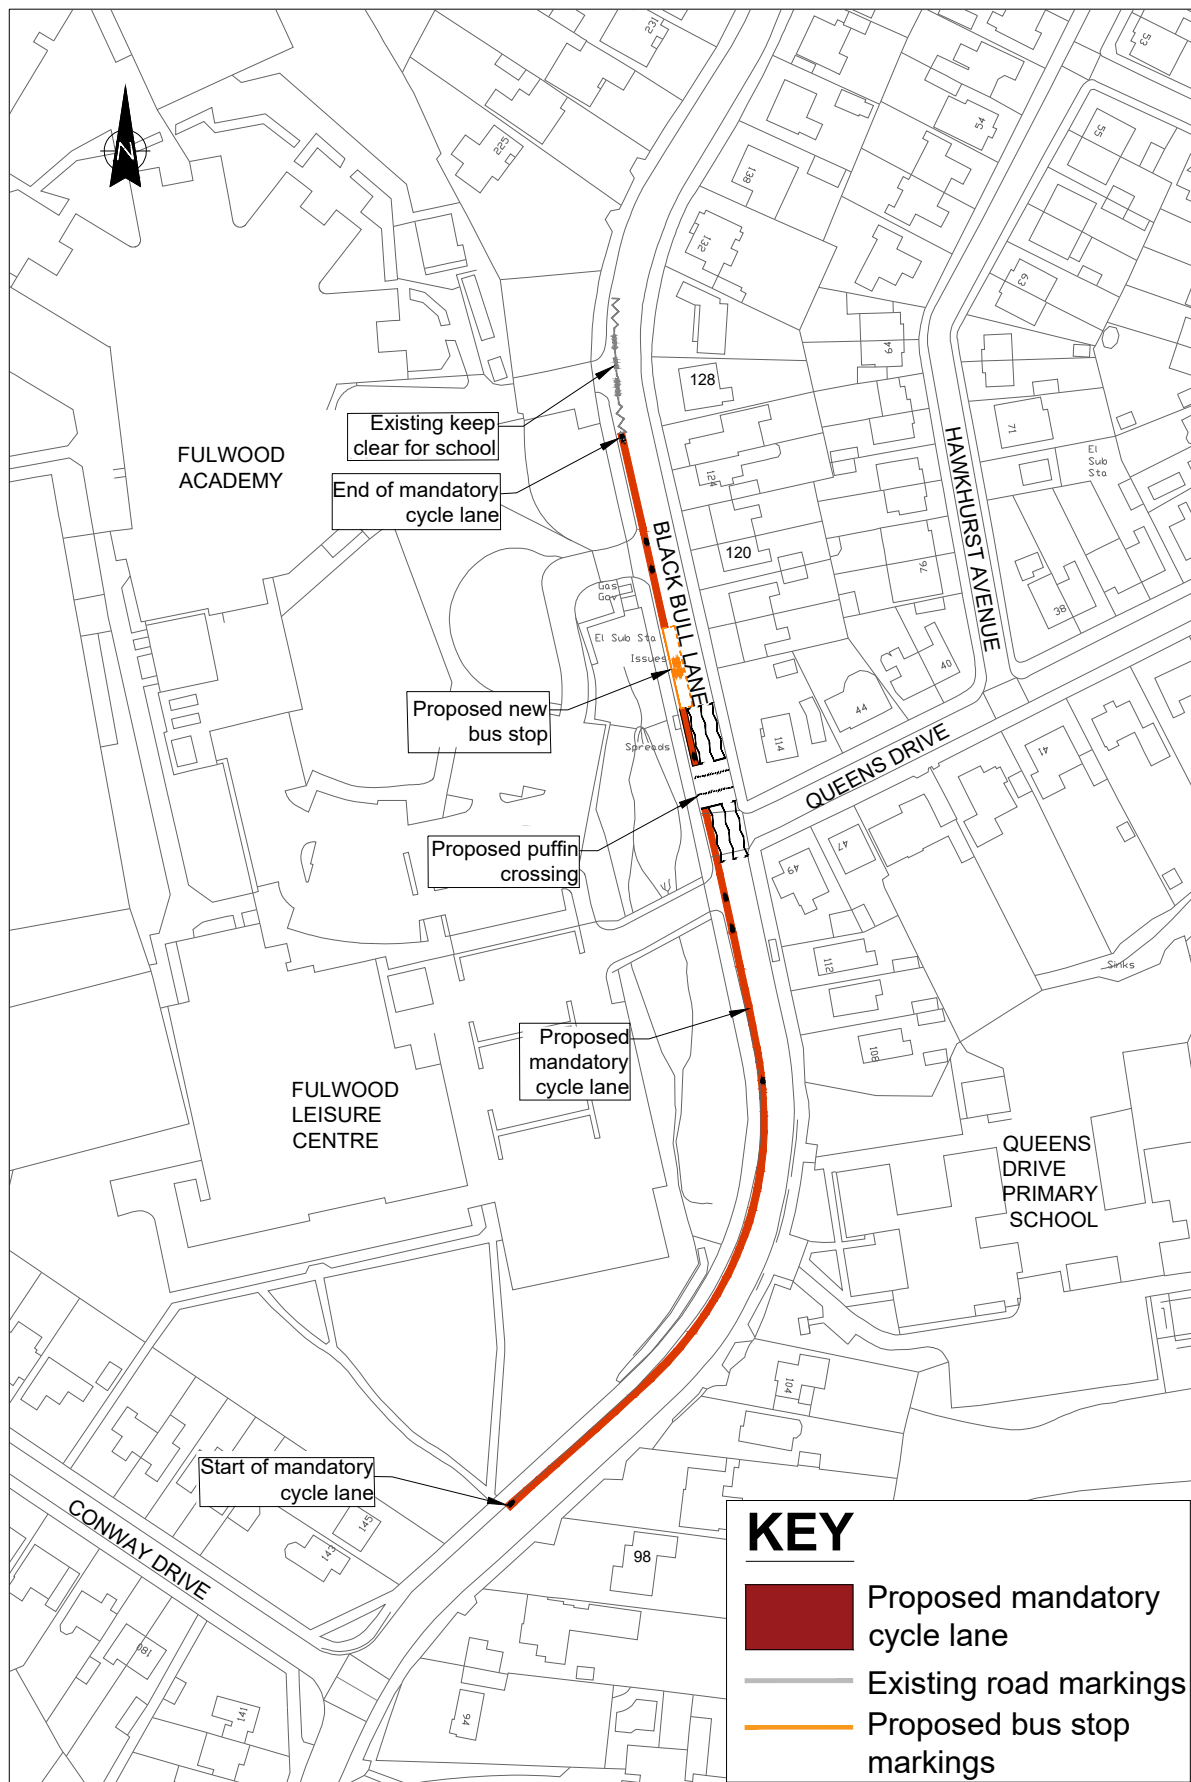

PROJECT TITLE BLACK BULL LANE, FULWOOD LOCAL SAFETY SCHEME				SCHEME NO. 14194	
DRAWING TITLE MANDATORY CYCLE LANE PROPOSAL				DRAWING NO. 14194/TRO/001	
DRAWN BY R. TOWNEND				SHEET NO. 1 OF 1	
CHECKED BY K. HOLLIDAY				REVISION Ø	
DATE 17.07.2025				ISSUE PURPOSE ADVERT	

No. Date Amendment Details

Drawn by: Checked by:

REVISIONS

Lancashire
County Council

Highways (Design)

0 5 10 20 30 40 50
SCALE BAR (PLOTTED mm)

DRAWN BY
R. TOWNEND

SCALE @ A4
NOT TO SCALE

CHECKED BY
K. HOLLIDAY

DATE
17.07.2025

PRE CAPITAL BOARD SUBMISSION (JAN 23) \BLACKBULL LANE FULWOOD\300 DRAWINGS\303 WORKING DRAWINGS\14194_0100_002 ADVERTISEMENT PLANS.DWG