


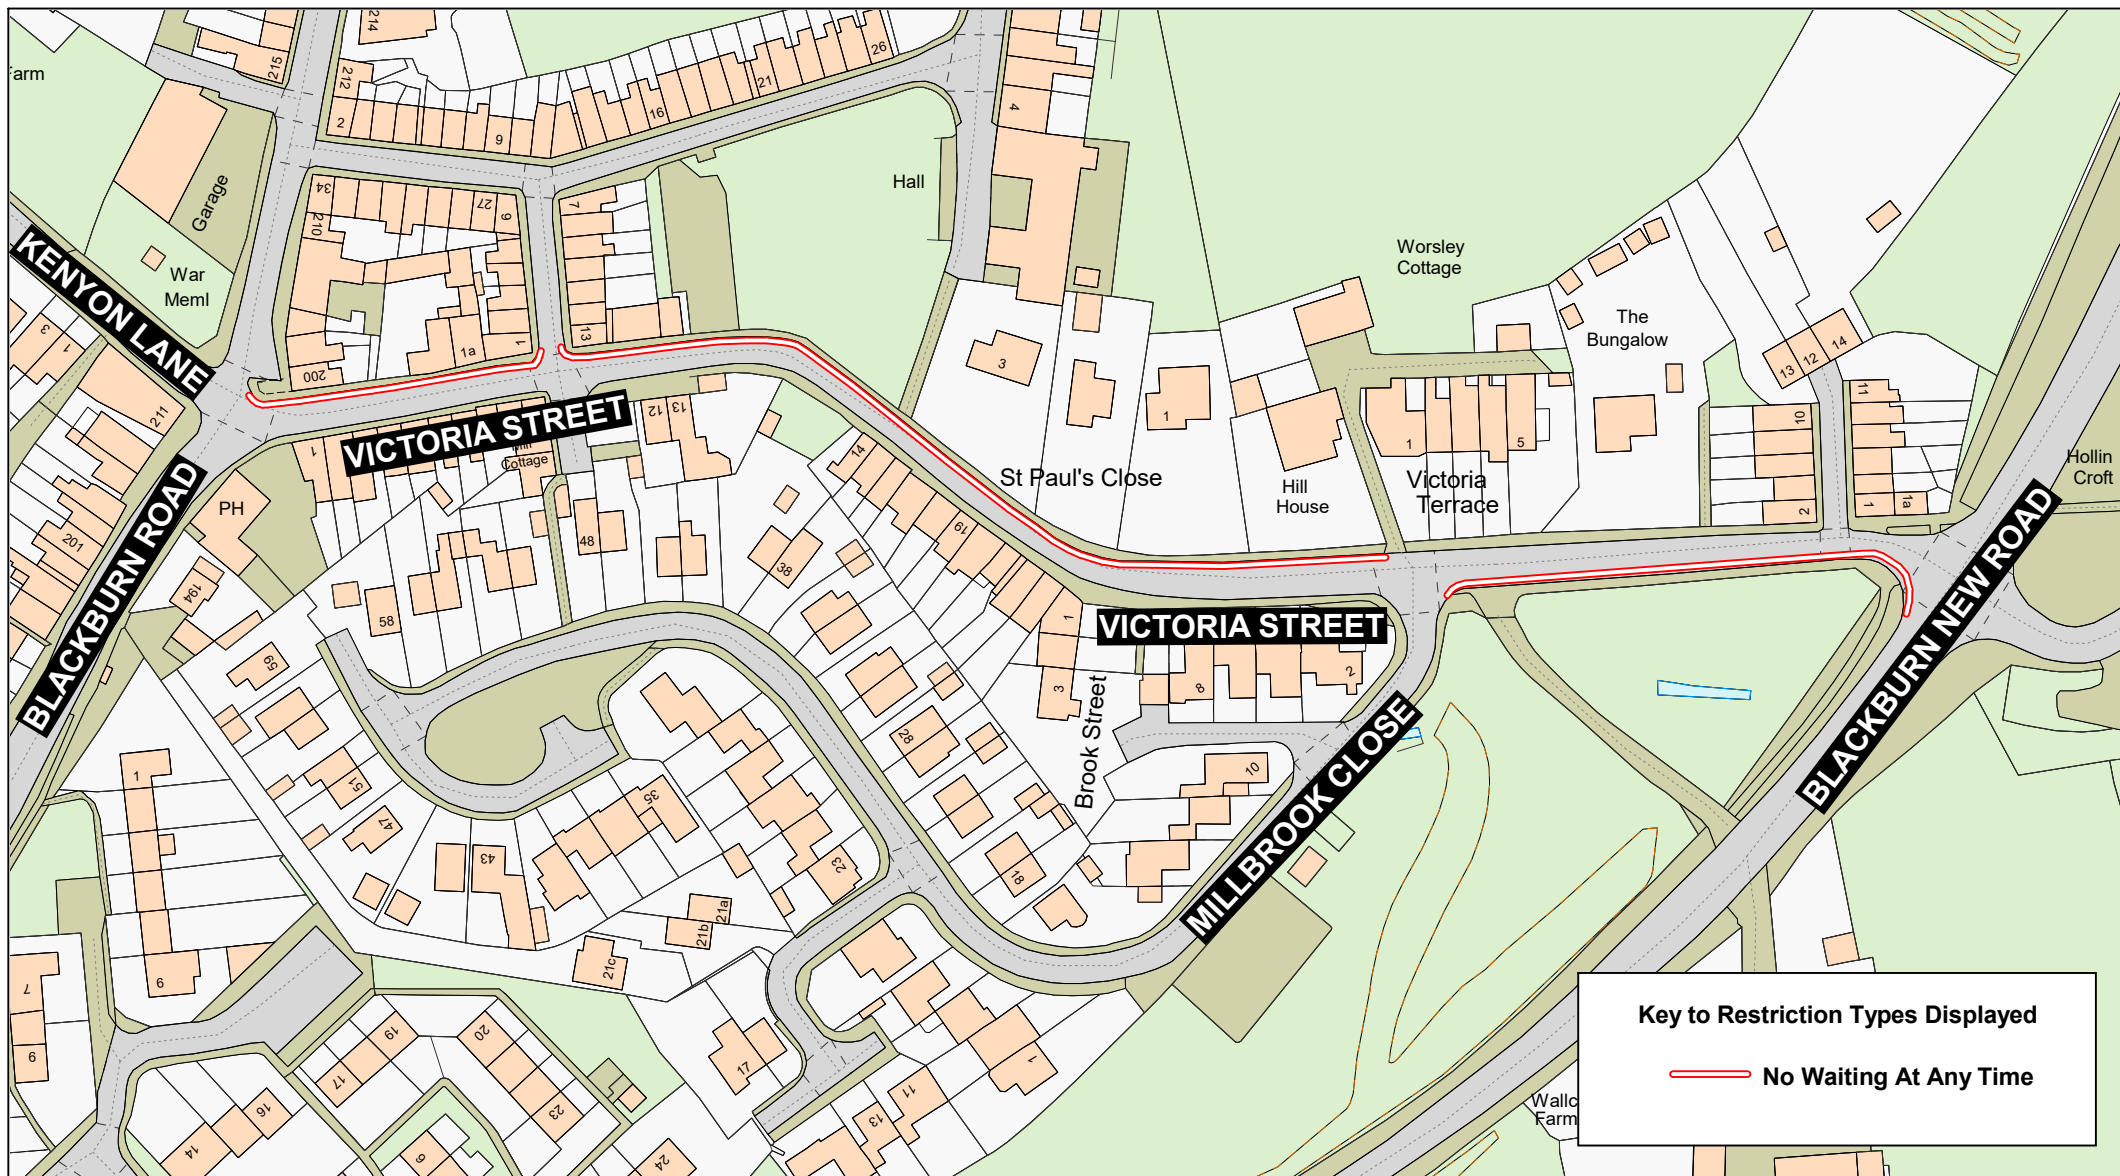

Key to Restriction Types Displayed

———> No Waiting At Any Time

Lancashire County Council 	Victoria Street, Wheelton 	Crown copyright and database rights 2023 OS AC0000850590 Lancashire County Council Licence No. AC0000850590 Matt Townsend Director of Highways and Transport P.O. Box 100, County Hall, PRESTON PR1 0LD	SCALE	1 : 1500
		DATE		05/12/2025
		DRAWING No.		C25-26(28)/RT-CH1
		DRAWN BY		CGL
				Scale with care as distortion may occur